


NOTES:
 THIS DRAWING IS COPYRIGHT OF THE ARCHITECTS AND
 MUST NOT BE USED WITHOUT THEIR PERMISSION. ALL
 DIMENSIONS TO BE CHECKED ON SITE. DISCREPANCIES AND
 OMISSIONS TO BE REPORTED IMMEDIATELY TO THE
 ARCHITECT.



ROOF PLAN

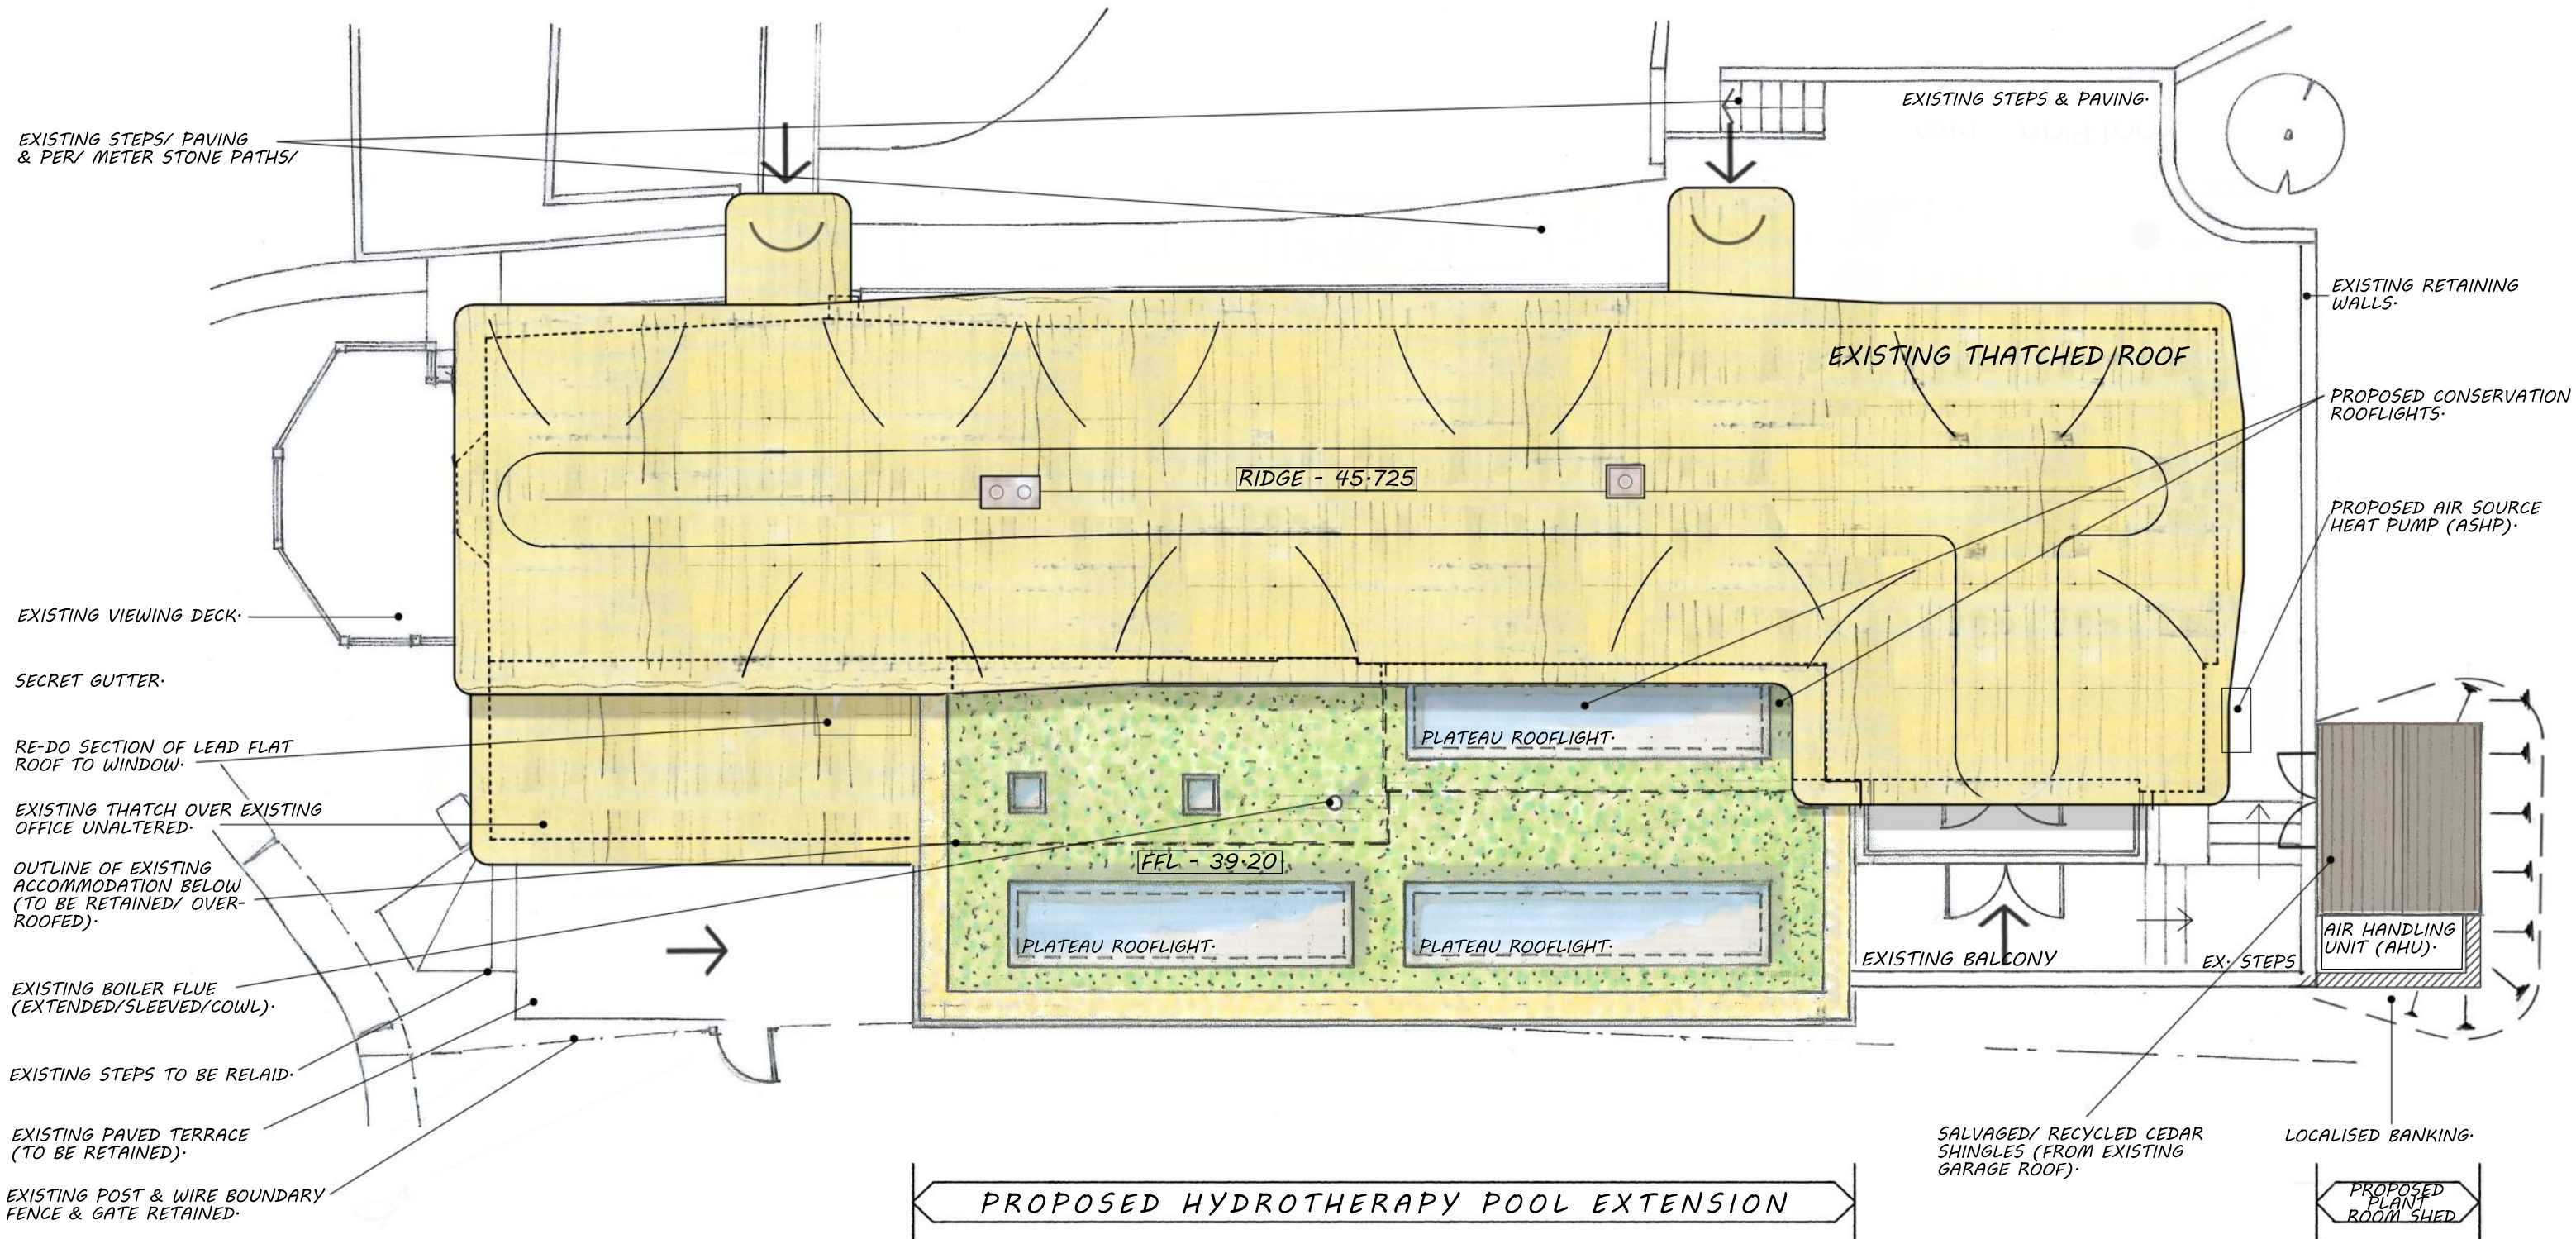

REV B - PLANNING/LBC APPLICATION - 13/11/23
 REV A - DRAWING AMENDED TO PLANNERS COMMENTS - 30/10/23

DWG NO° 23/3436/304 B

PROPOSED EXERCISE POOL & ALTERATIONS, AT KINGFISHER LODGE, LONGSTOCK, HAMPSHIRE,
 PROPOSED ROOF PLAN, SCALE 1:100 @ A3, R.R.P.L. JANUARY 2023