


NOTES:
 THIS DRAWING IS COPYRIGHT OF THE ARCHITECTS AND MUST NOT BE USED WITHOUT THEIR PERMISSION. ALL DIMENSIONS TO BE CHECKED ON SITE. DISCREPANCIES AND OMISSIONS TO BE REPORTED IMMEDIATELY TO THE ARCHITECT.



- KEY
- EXISTING WALLS/PARTITIONS
 - PROPOSED WALLS/PARTITIONS (HATCHED)
 - EXISTING WALLS/BUILDINGS TO BE DEMOLISHED
 - EXISTING DOOR REMOVED

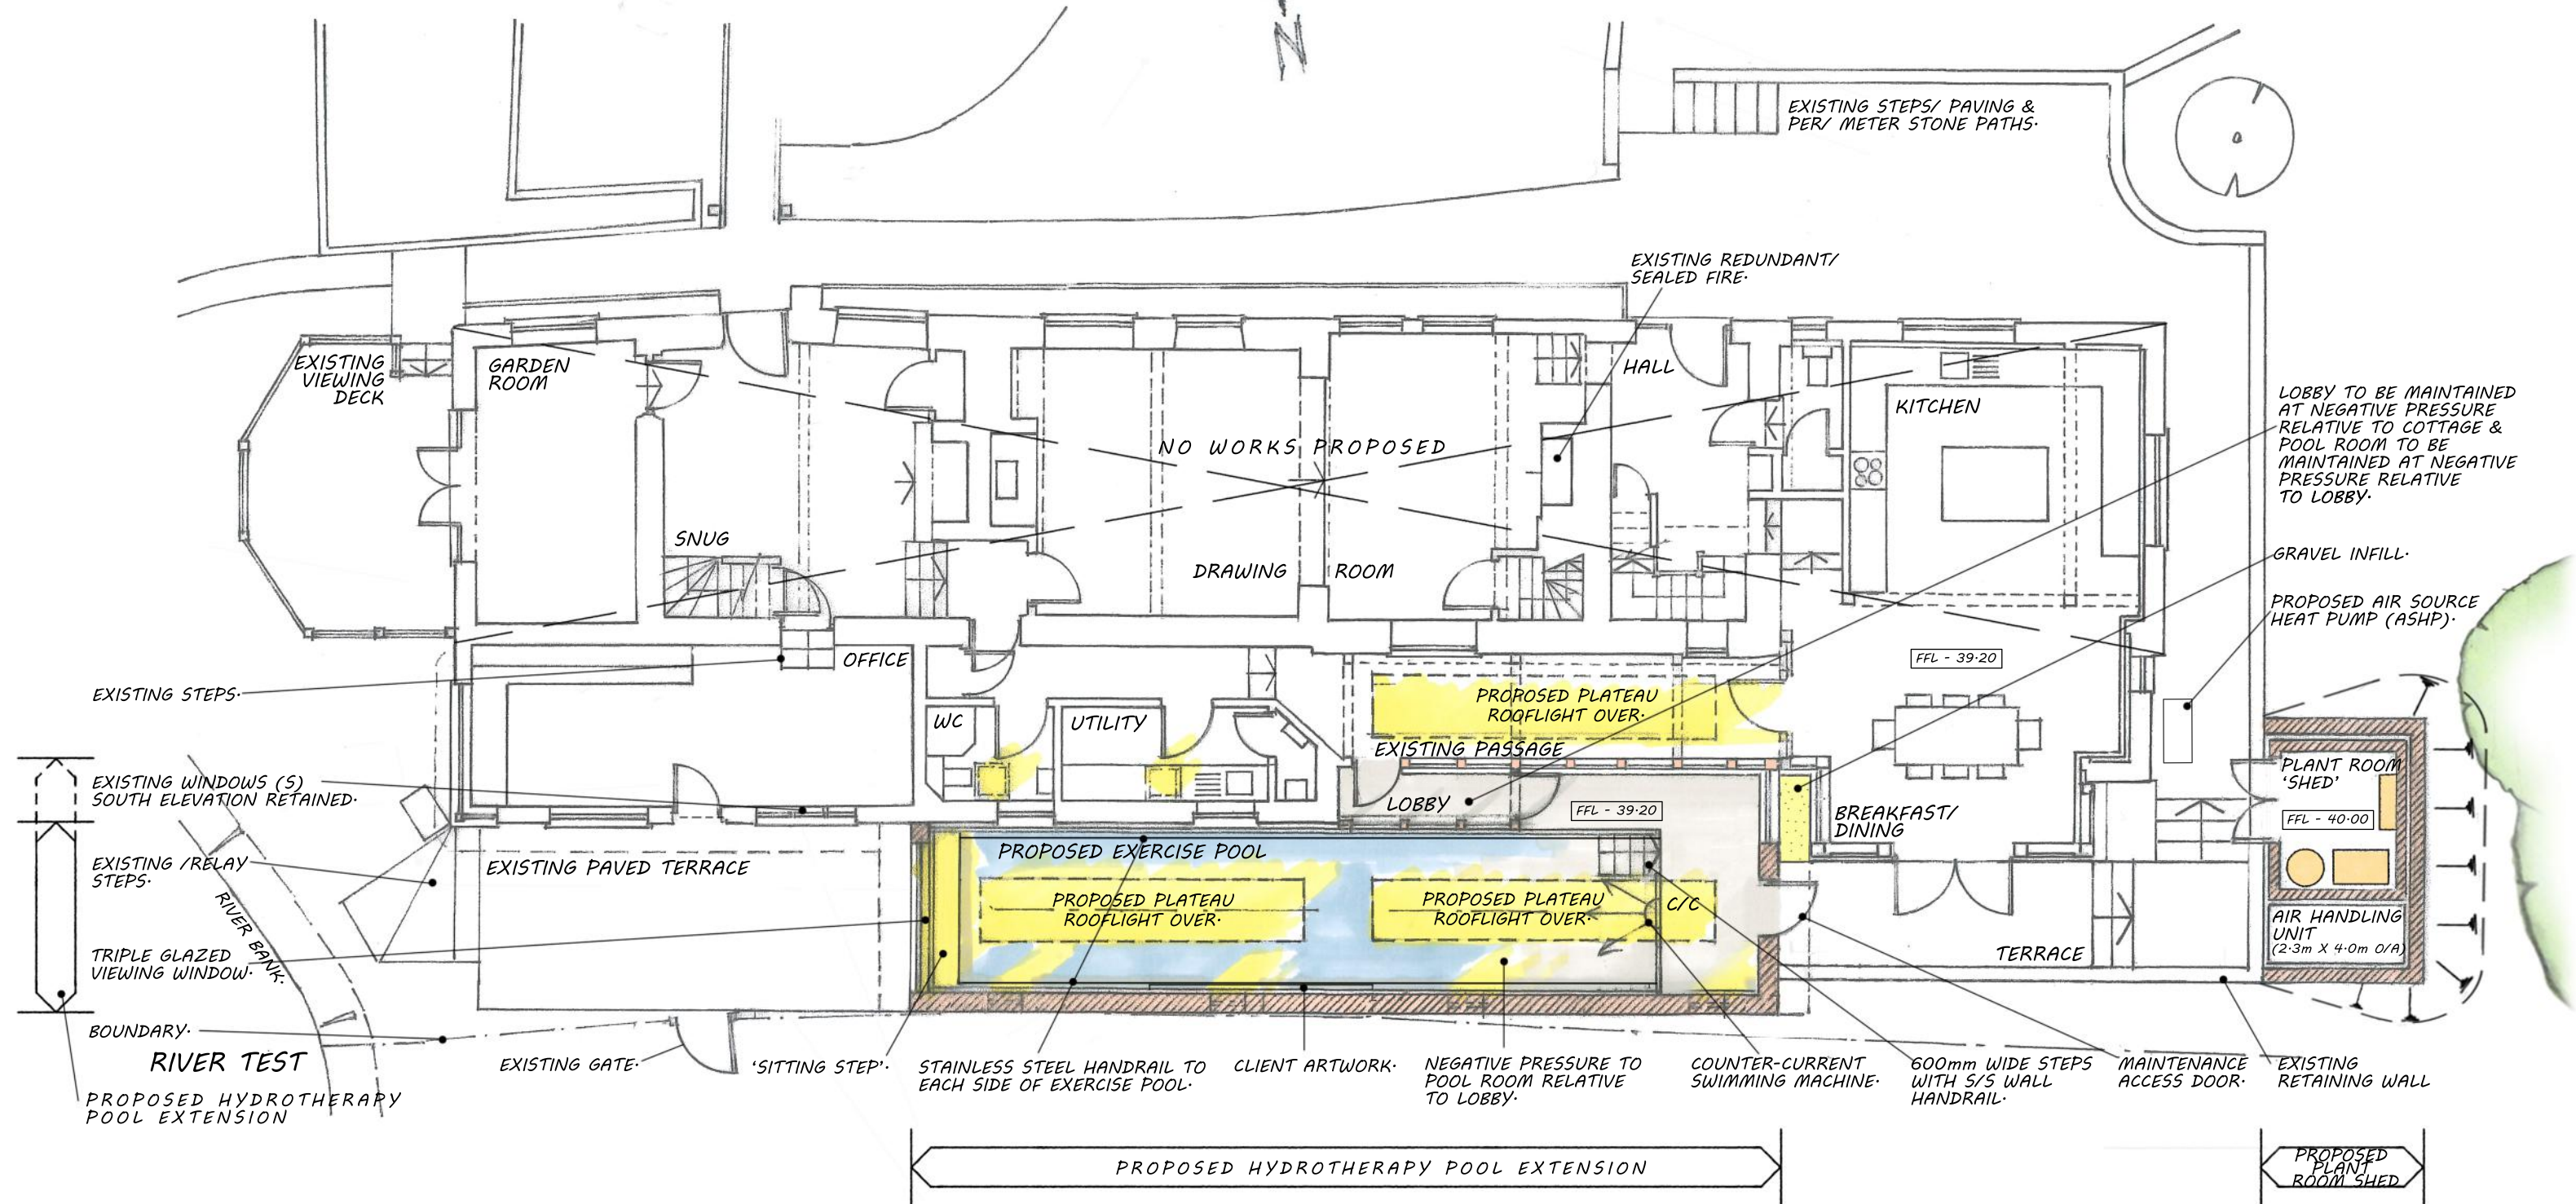

GROUND FLOOR PLAN

REV B - PLANNING/LBC APPLICATION - 13/11/23
 REV A - DRAWING AMENDED TO PLANNERS COMMENTS - 30/10/23
DWG NO° 23/3436/301 B

**PROPOSED EXERCISE POOL & ALTERATIONS, AT KINGFISHER LODGE, LONGSTOCK, HAMPSHIRE,
 PROPOSED GROUND FLOOR PLAN, SCALE 1:100 @ A3, R.R.P.L. JANUARY 2023**