


NOTES:
 THIS DRAWING IS COPYRIGHT OF THE ARCHITECTS AND MUST NOT BE USED WITHOUT THEIR PERMISSION. ALL DIMENSIONS TO BE CHECKED ON SITE. DISCREPANCIES AND OMISSIONS TO BE REPORTED IMMEDIATELY TO THE ARCHITECT.



- KEY
- EXISTING TREE
 - PROPOSED TREE
 - TREE TO BE REMOVED
 - APPLICATION SITE BOUNDARY.
 - ADDITIONAL LAND OWNED BY APPLICANT.
 - ROOT PROTECTION AREA.

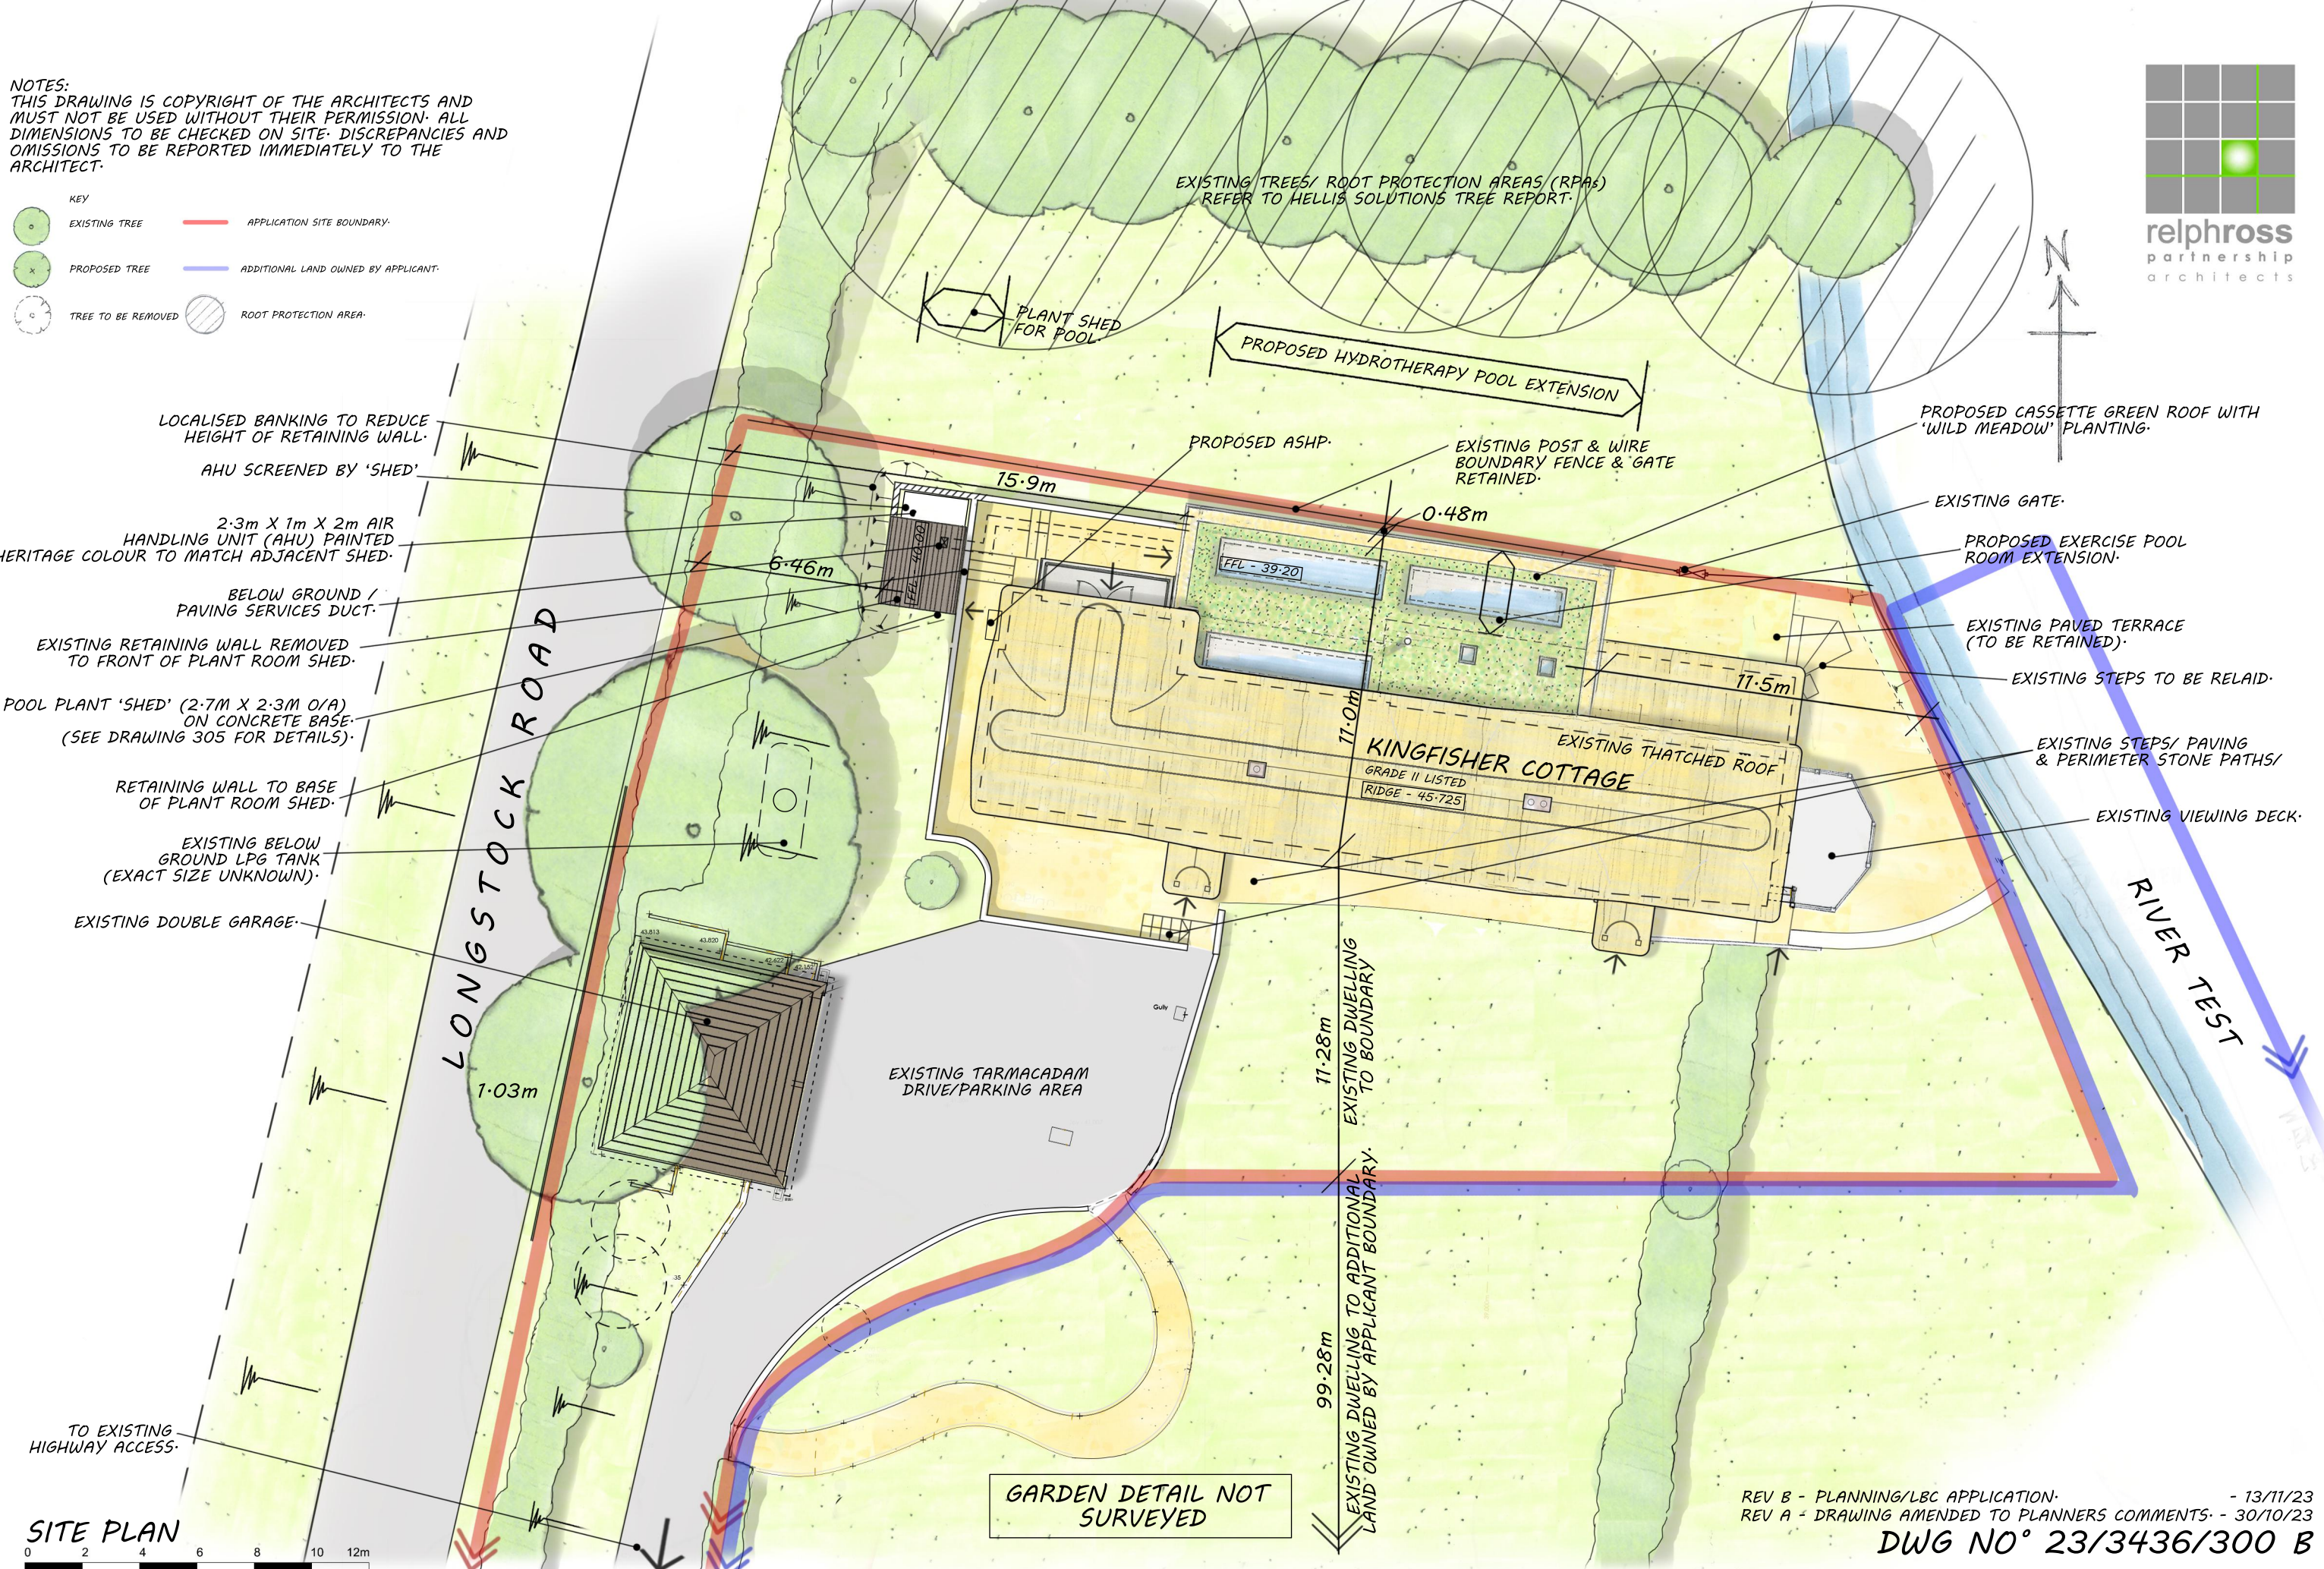

SITE PLAN
 0 2 4 6 8 10 12m

Scale 1:100 @ A1 - 1:200 @ A3

**PROPOSED EXERCISE POOL & ALTERATIONS, AT KINGFISHER LODGE, LONGSTOCK, HAMPSHIRE,
 PROPOSED SITE PLAN, SCALE 1:200 @ A3, R.R.P.L. JANUARY 2023**

REV B - PLANNING/LBC APPLICATION - 13/11/23
 REV A - DRAWING AMENDED TO PLANNERS COMMENTS - 30/10/23
DWG NO° 23/3436/300 B