
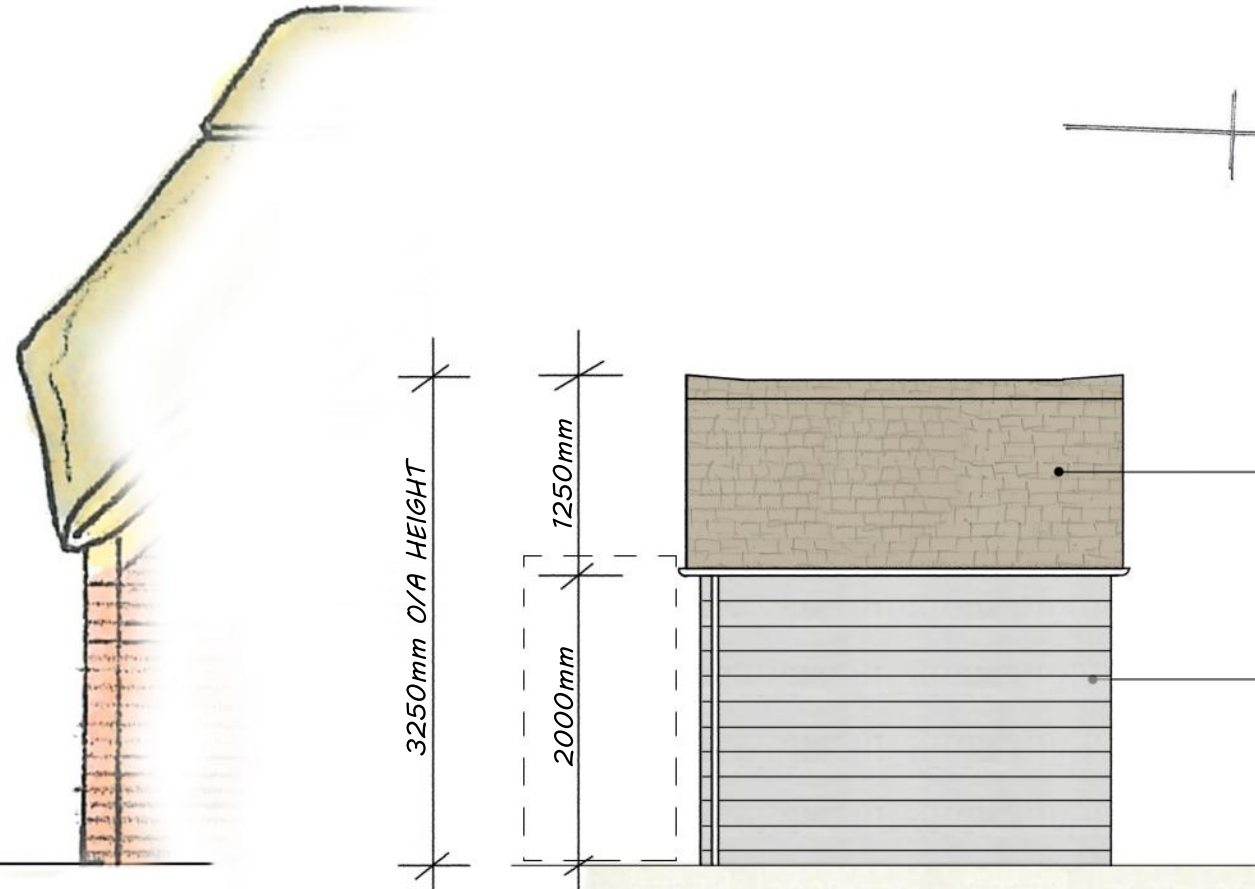


NOTES:
 THIS DRAWING IS COPYRIGHT OF THE ARCHITECTS AND
 MUST NOT BE USED WITHOUT THEIR PERMISSION. ALL
 DIMENSIONS TO BE CHECKED ON SITE. DISCREPANCIES AND
 OMISSIONS TO BE REPORTED IMMEDIATELY TO THE
 ARCHITECT.

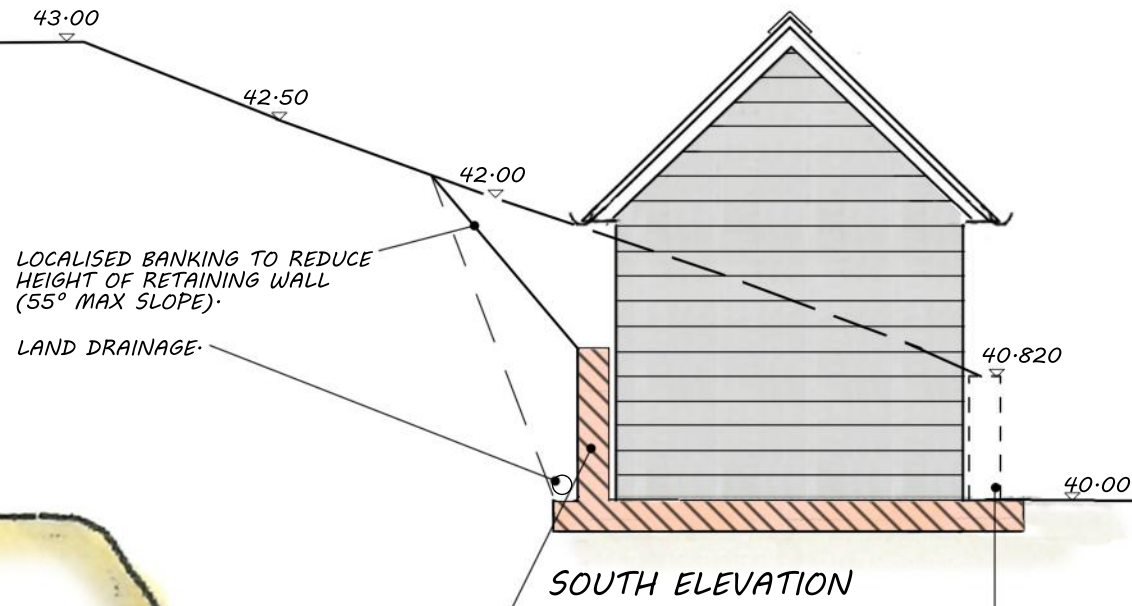


CEDAR SHINGLES TO ROOF.

PLY SHEETING WITH 50x25mm VERTICAL BATTENS @ 400mm C/C & STAINED TAPER EDGED BOARD.

EAST ELEVATION


PROPOSED RETAINING WALL TO EAST SIDE OF POOL 'SHED'.
 EXISTING RETAINING WALL.

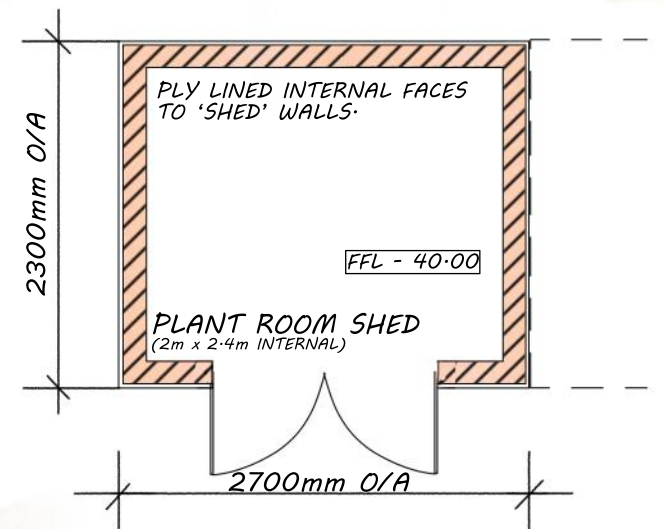

GROUND FLOOR PLAN

REV B - PLANNING/LBC APPLICATION - 13/11/23
 REV A - DRAWING AMENDED TO PLANNERS COMMENTS - 30/10/23

DWG NO° 23/3436/305 B

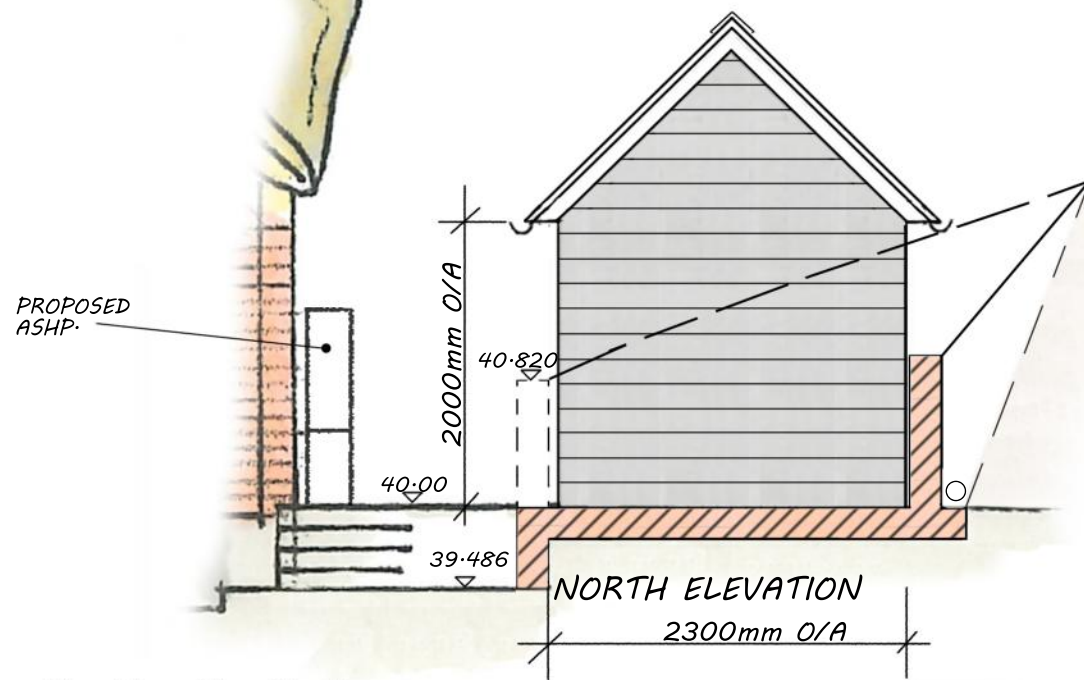

TYPICAL APPEARANCE OF SHED/ PLANT ROOM.



WEST ELEVATION



Scale 1:25 @ A1 - 1:50 @ A3

PROPOSED EXERCISE POOL & ALTERATIONS, AT KINGFISHER LODGE, LONGSTOCK, HAMPSHIRE,
 PROPOSED SHED PLANS & ELEVATIONS, SCALE 1:50 @ A3, R.R.P.L. JANUARY 2023