


1 First Floor Plan  
Scale: 1:25

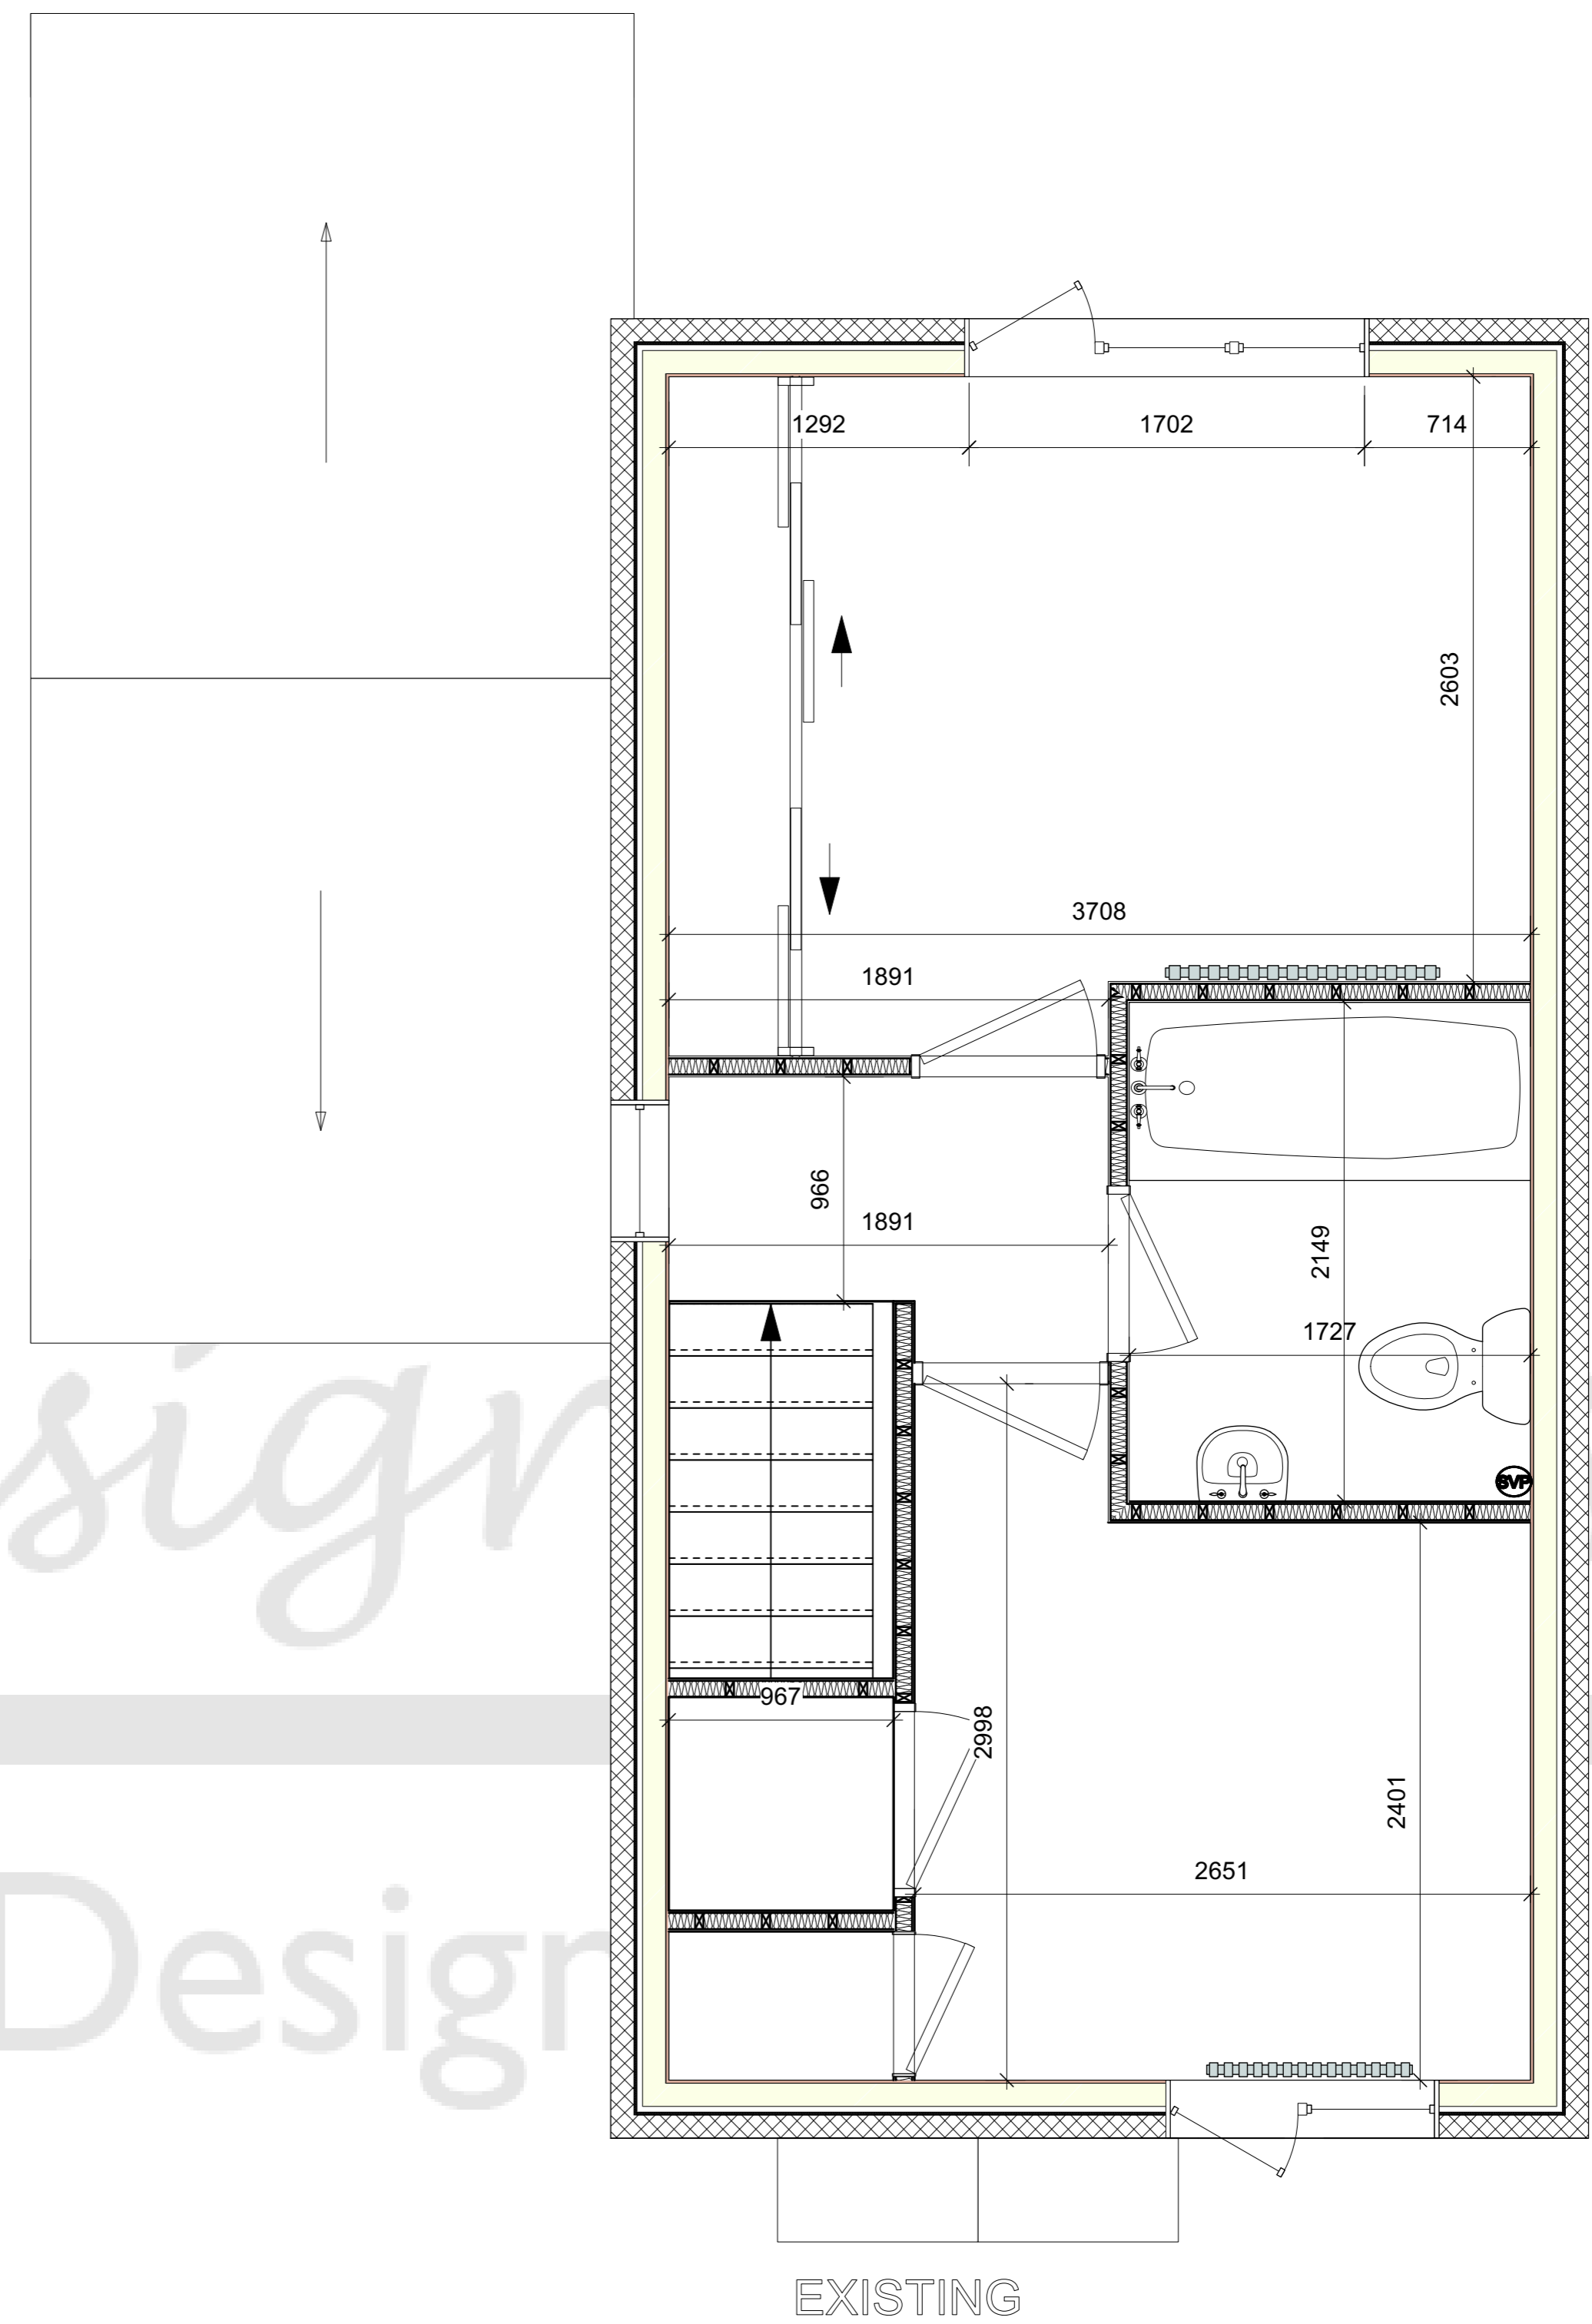

2 First Floor Plan  
Scale: 1:25