


4 **Front Elevation**
Scale: 1:50


5 **Side Elevation**
Scale: 1:50

6 **Rear Elevation**
Scale: 1:50


7 **Side Elevation**
Scale: 1:50

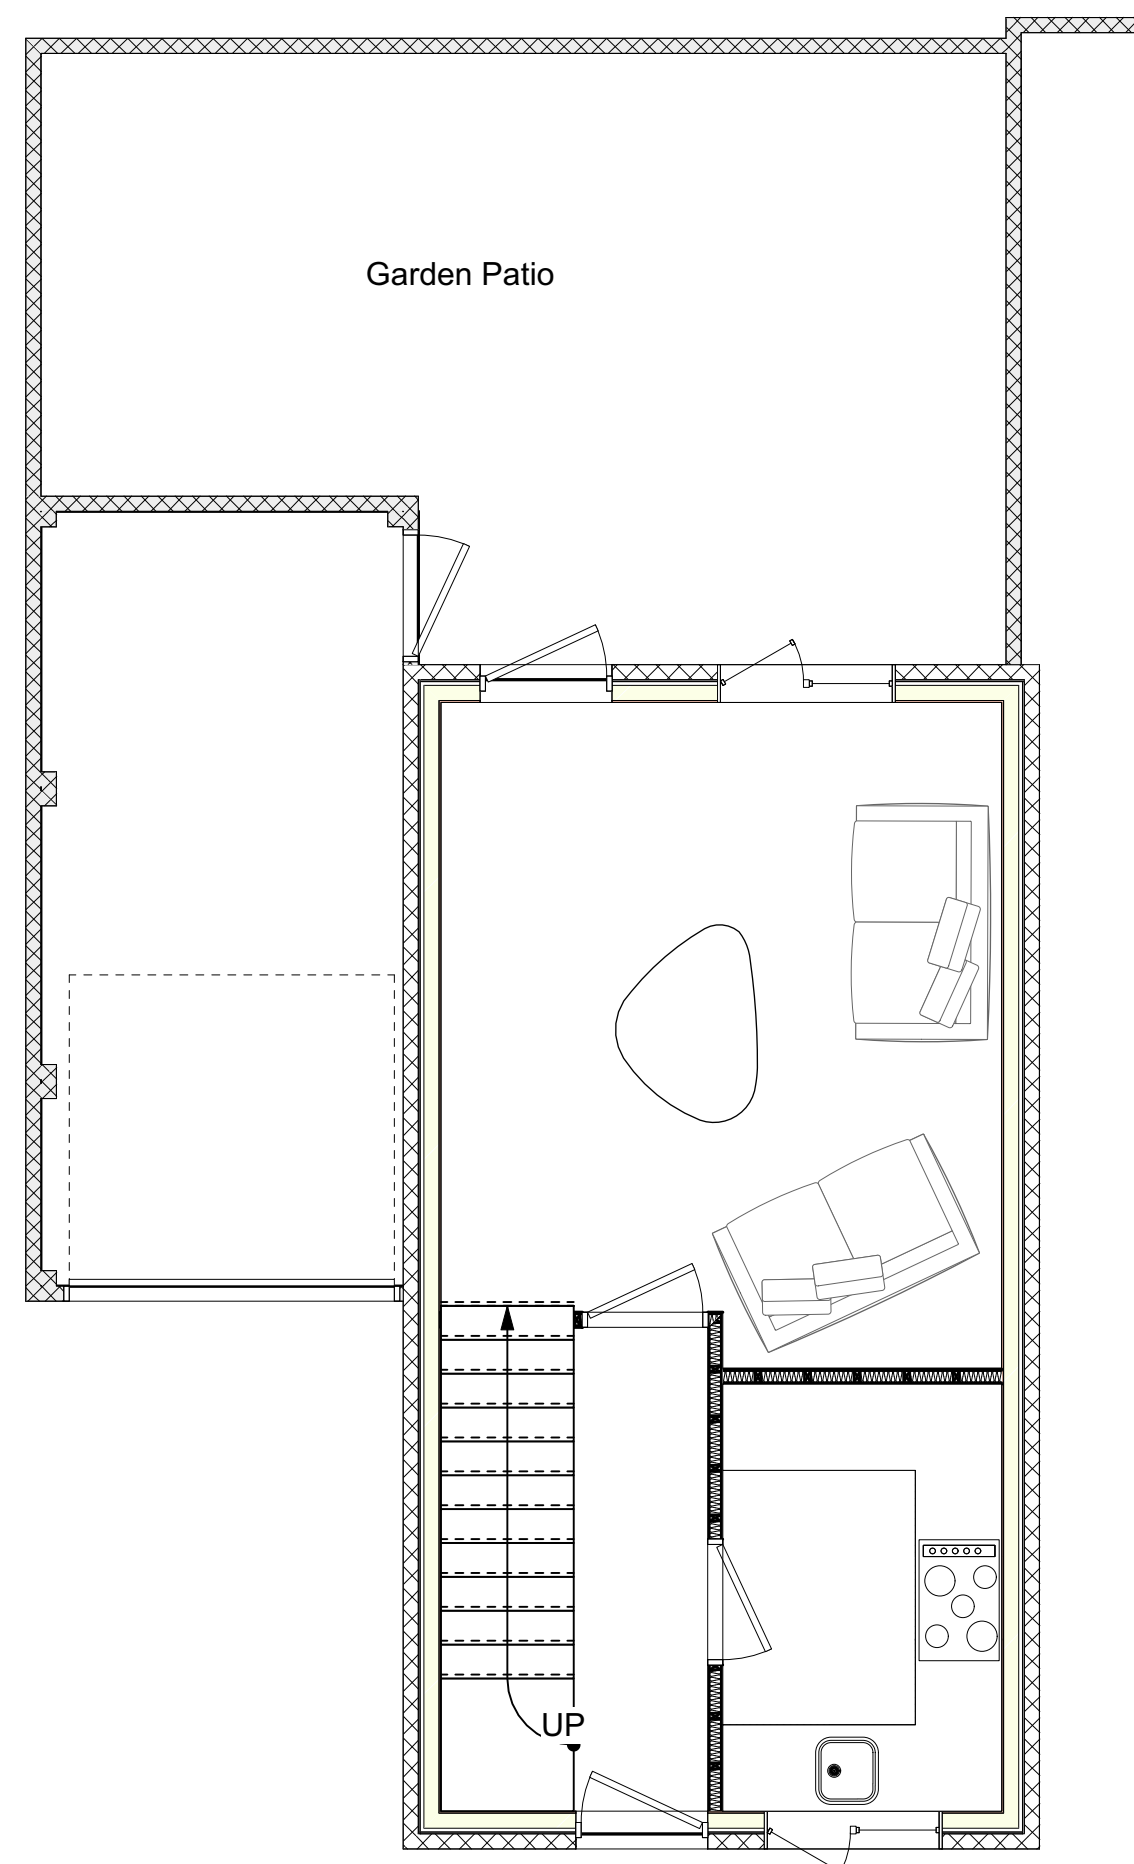

1 **Ground Floor Plan**
Scale: 1:50

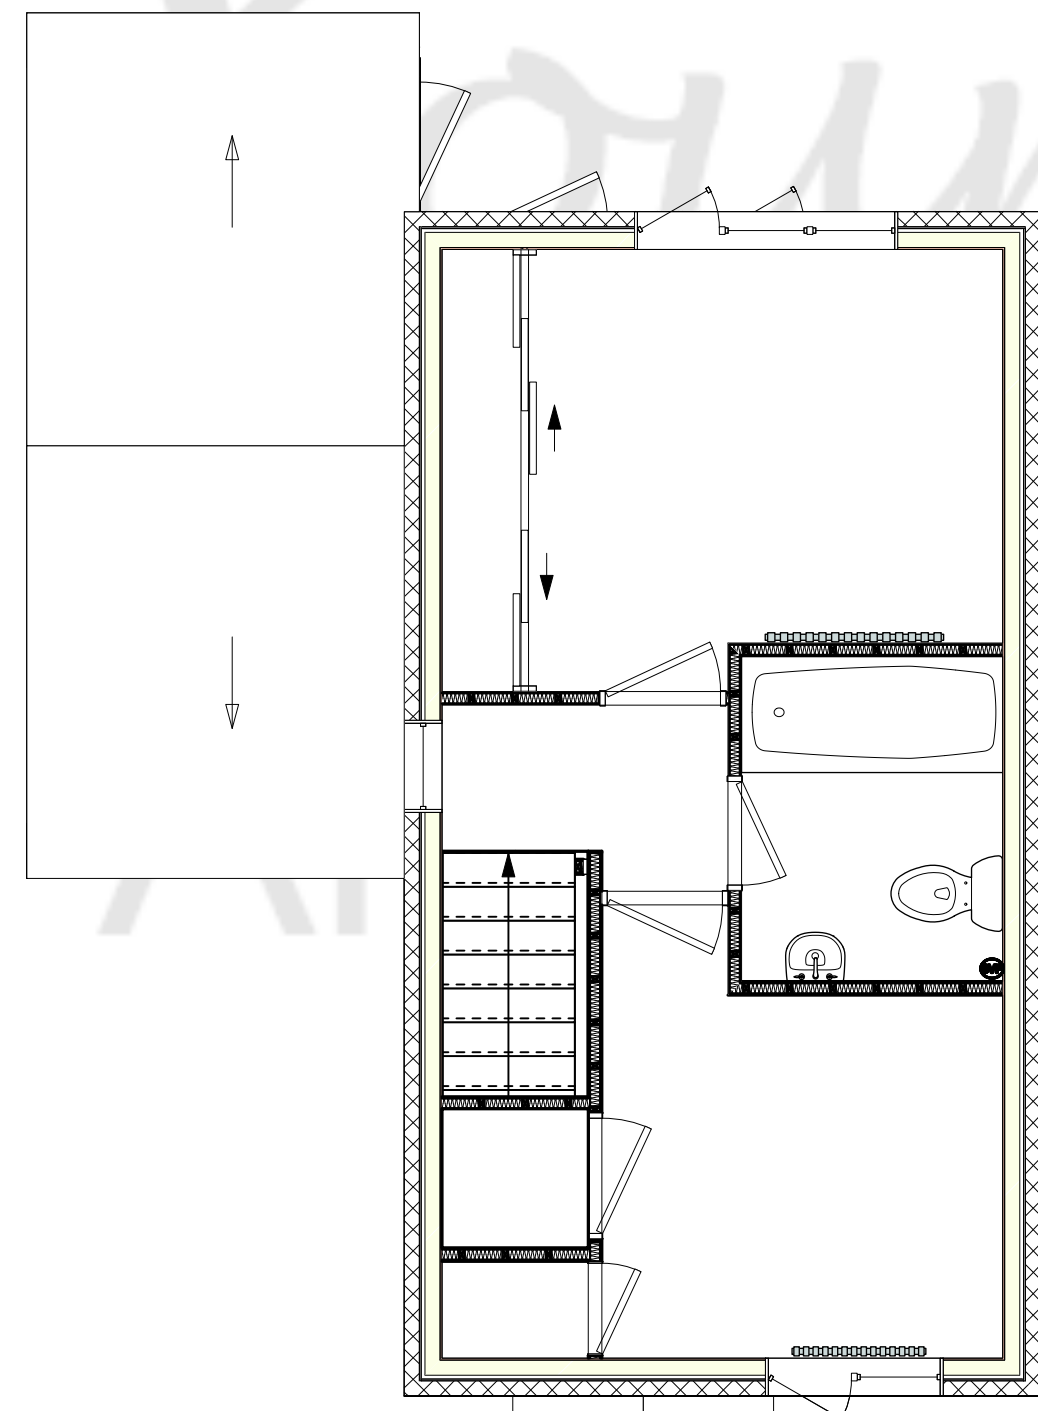


2 **First Floor Plan**
Scale: 1:50

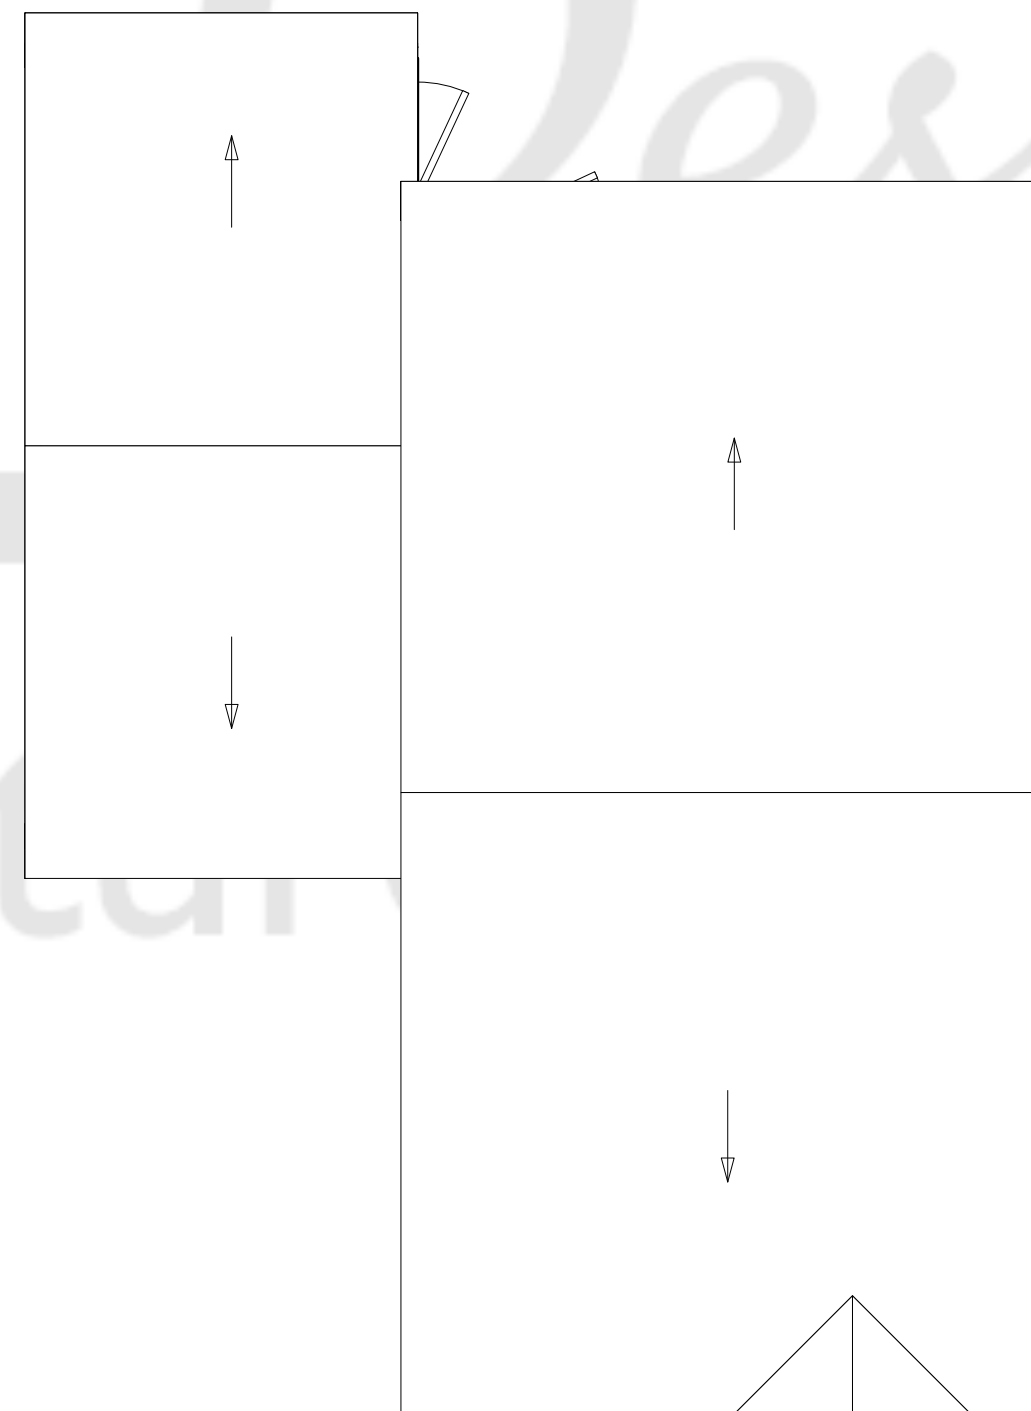

3 **Roof Plan**
Scale: 1:50




8 **Existing OS Extract**
Scale: 1:1250

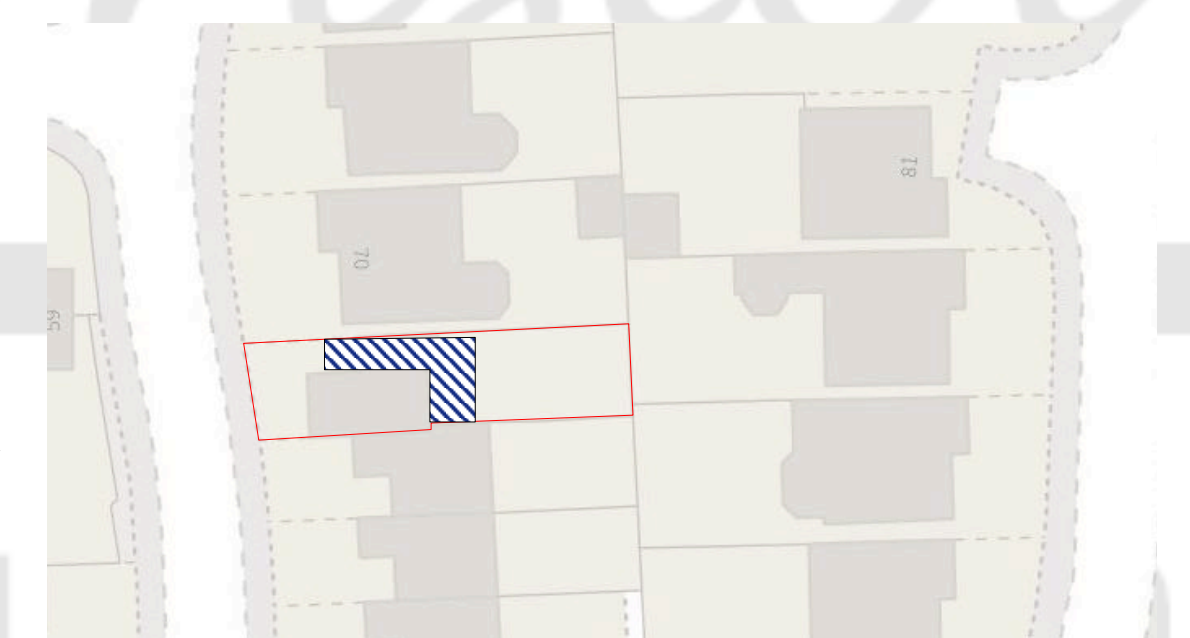

9 **Proposed OS Extract**
Scale: 1:500

BRICK FINISH TIMBER FRAMED WALL

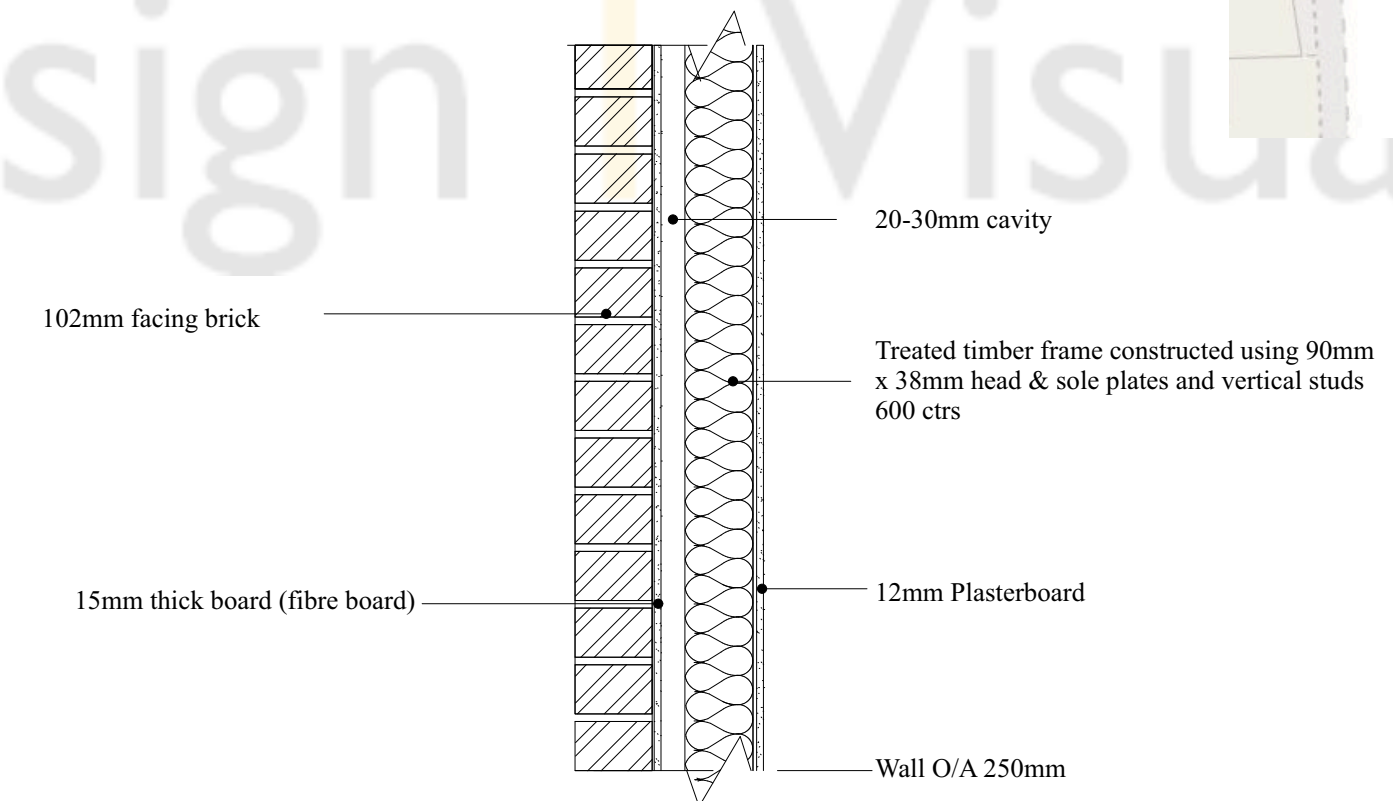

10 **External walls**
Scale: 1:10