




Front Elevation - Proposed
1:100




NW Elevation - Proposed
1:100



Rear Elevation - Proposed
1:100

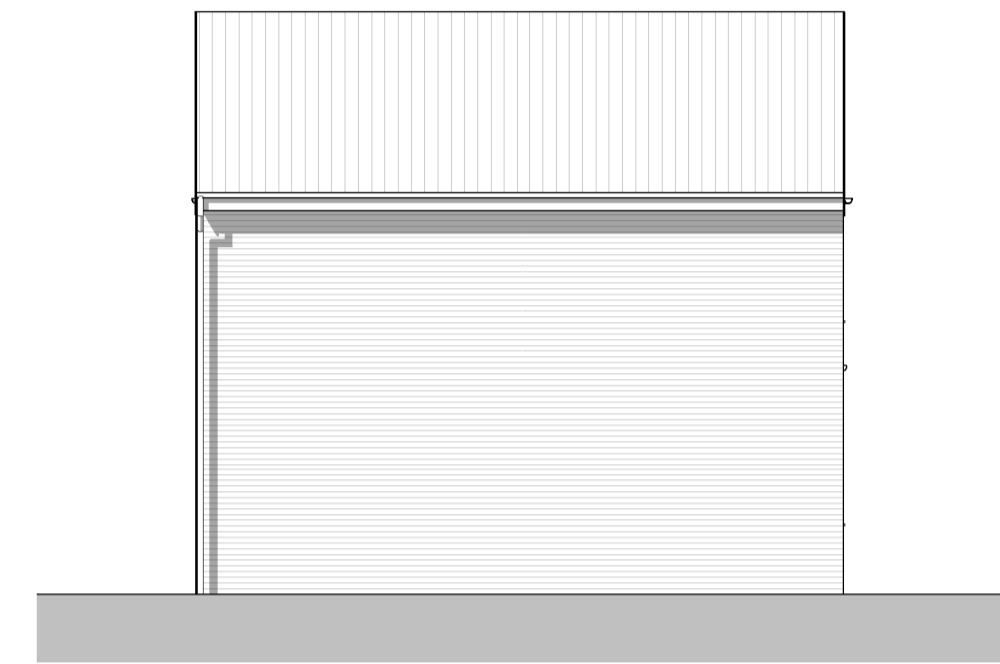


SE Elevation - Proposed
1:100

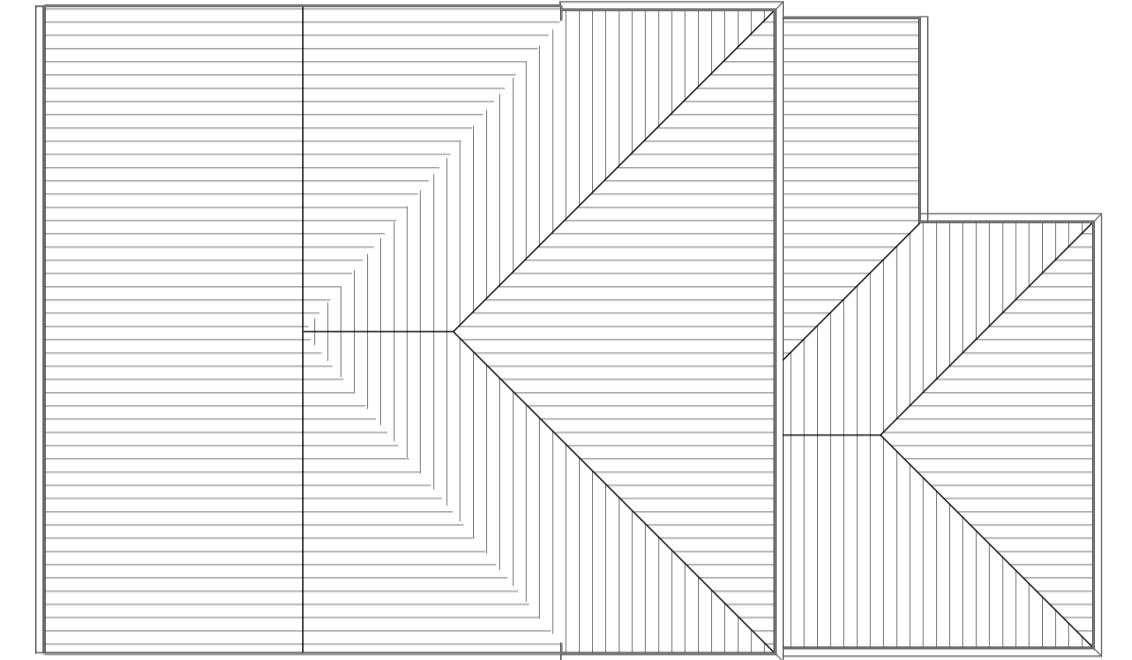

Roof Plan - Proposed
1:100



GF Plan - Proposed
1:50

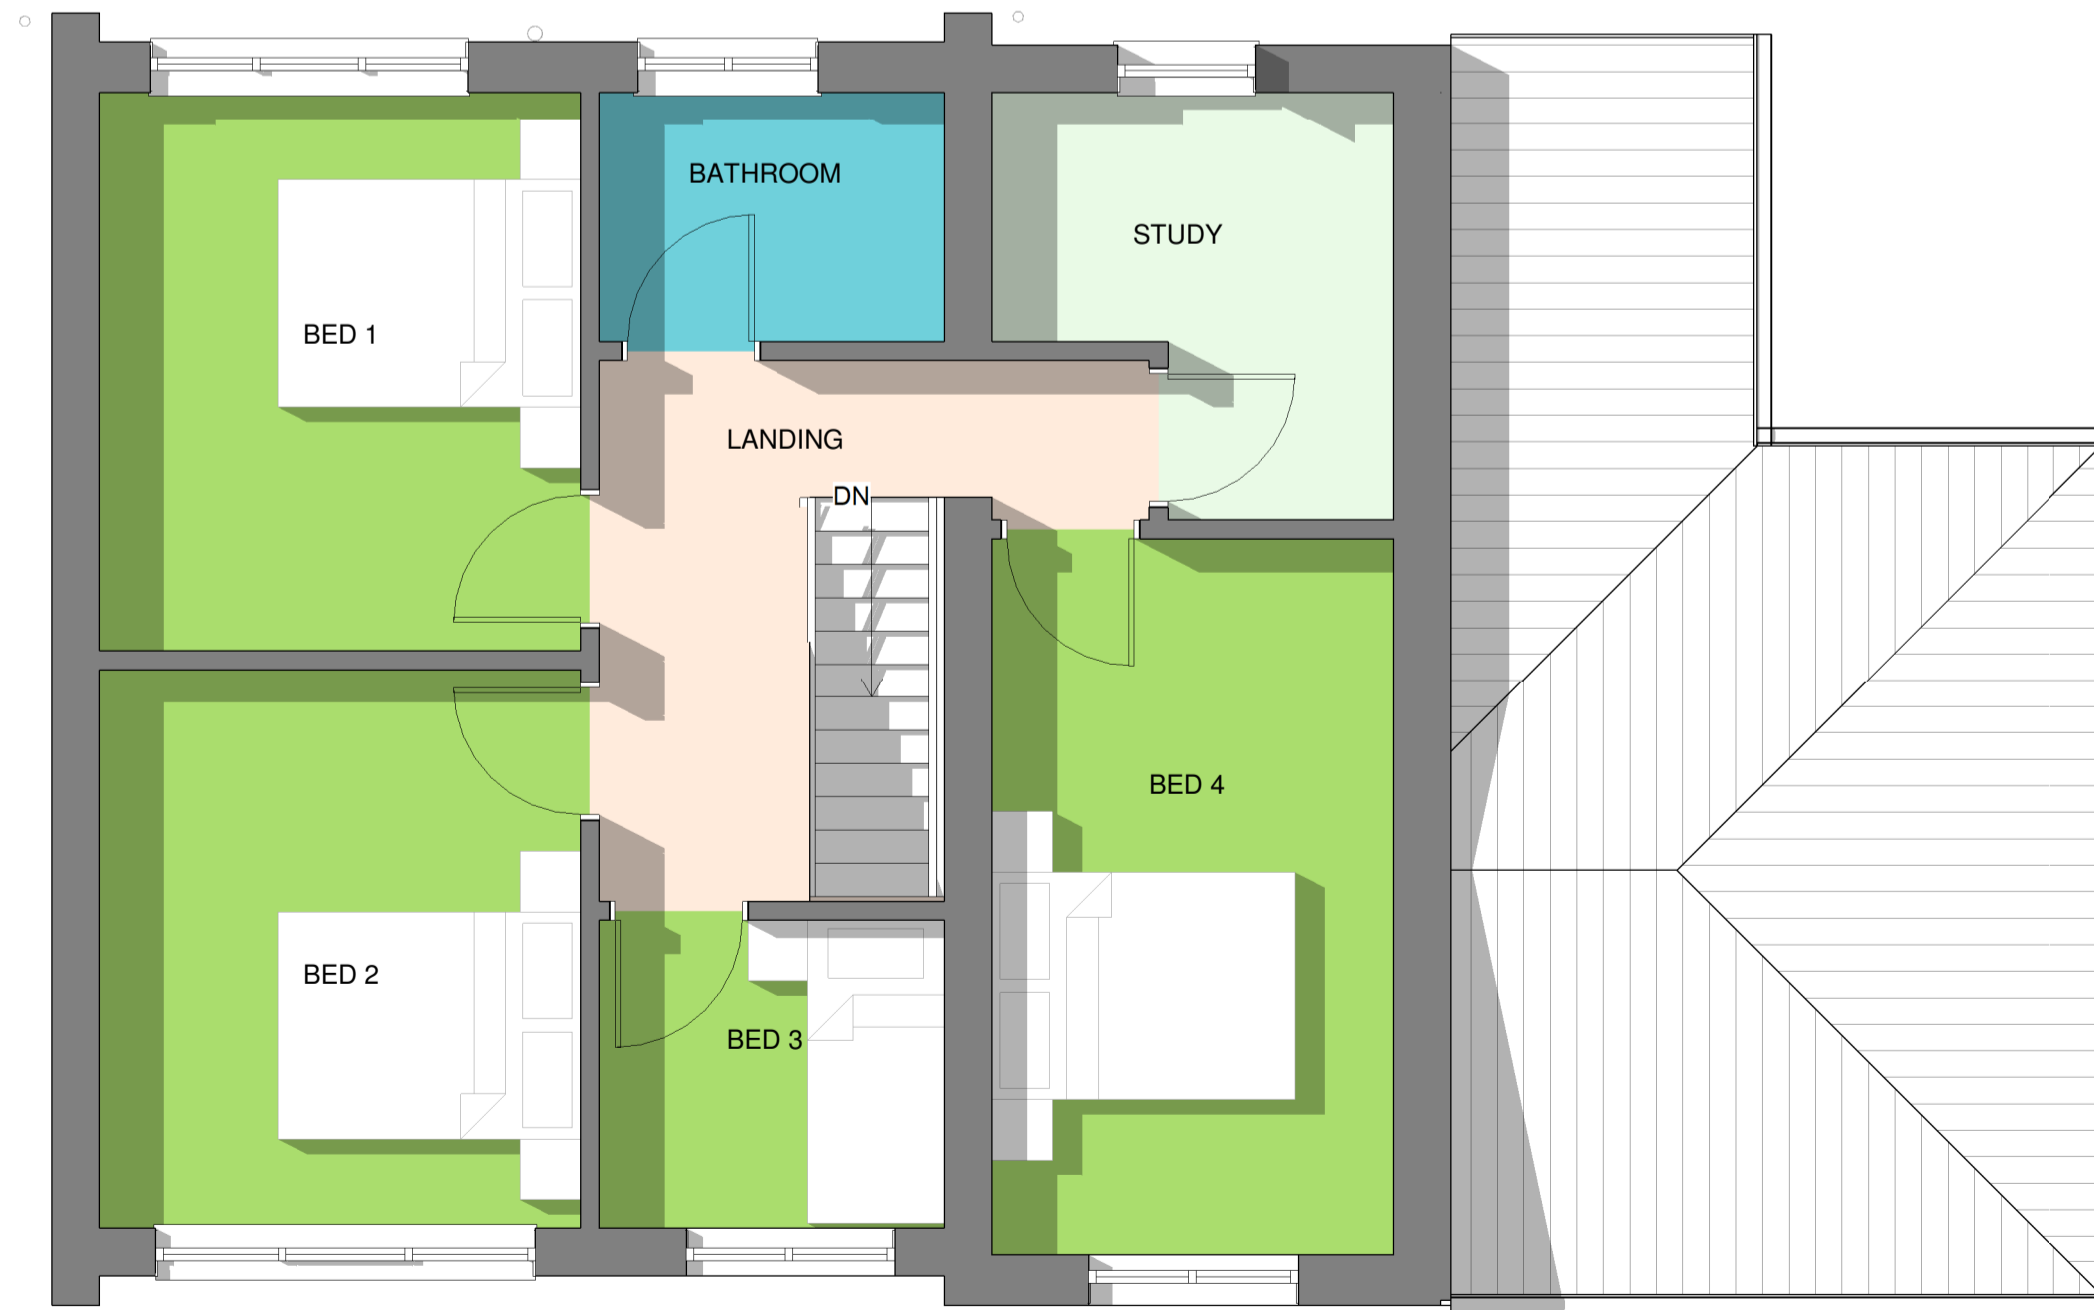

FF Plan - Proposed
1:50

B	nima	12.11.2023
A	First Issue	jp 04.10.2022
Rev	Description	By Date

ARCHITECTURE | CONSULTING

Project Title:
9 Lydiard Croft

Drawing Title:
Proposed Plans + Elevations

Drawn By: jmp Date: 04/02/14

Checked By: jp Scale: As indicated@A1

Drawing No: 22008 / 101 Rev: B

Status: **FOR COMMENT**

