


1 GROUND FLOOR PLAN
SK-51 PROPOSED



2 ROOF LEVEL PLAN
SK-51 PROPOSED

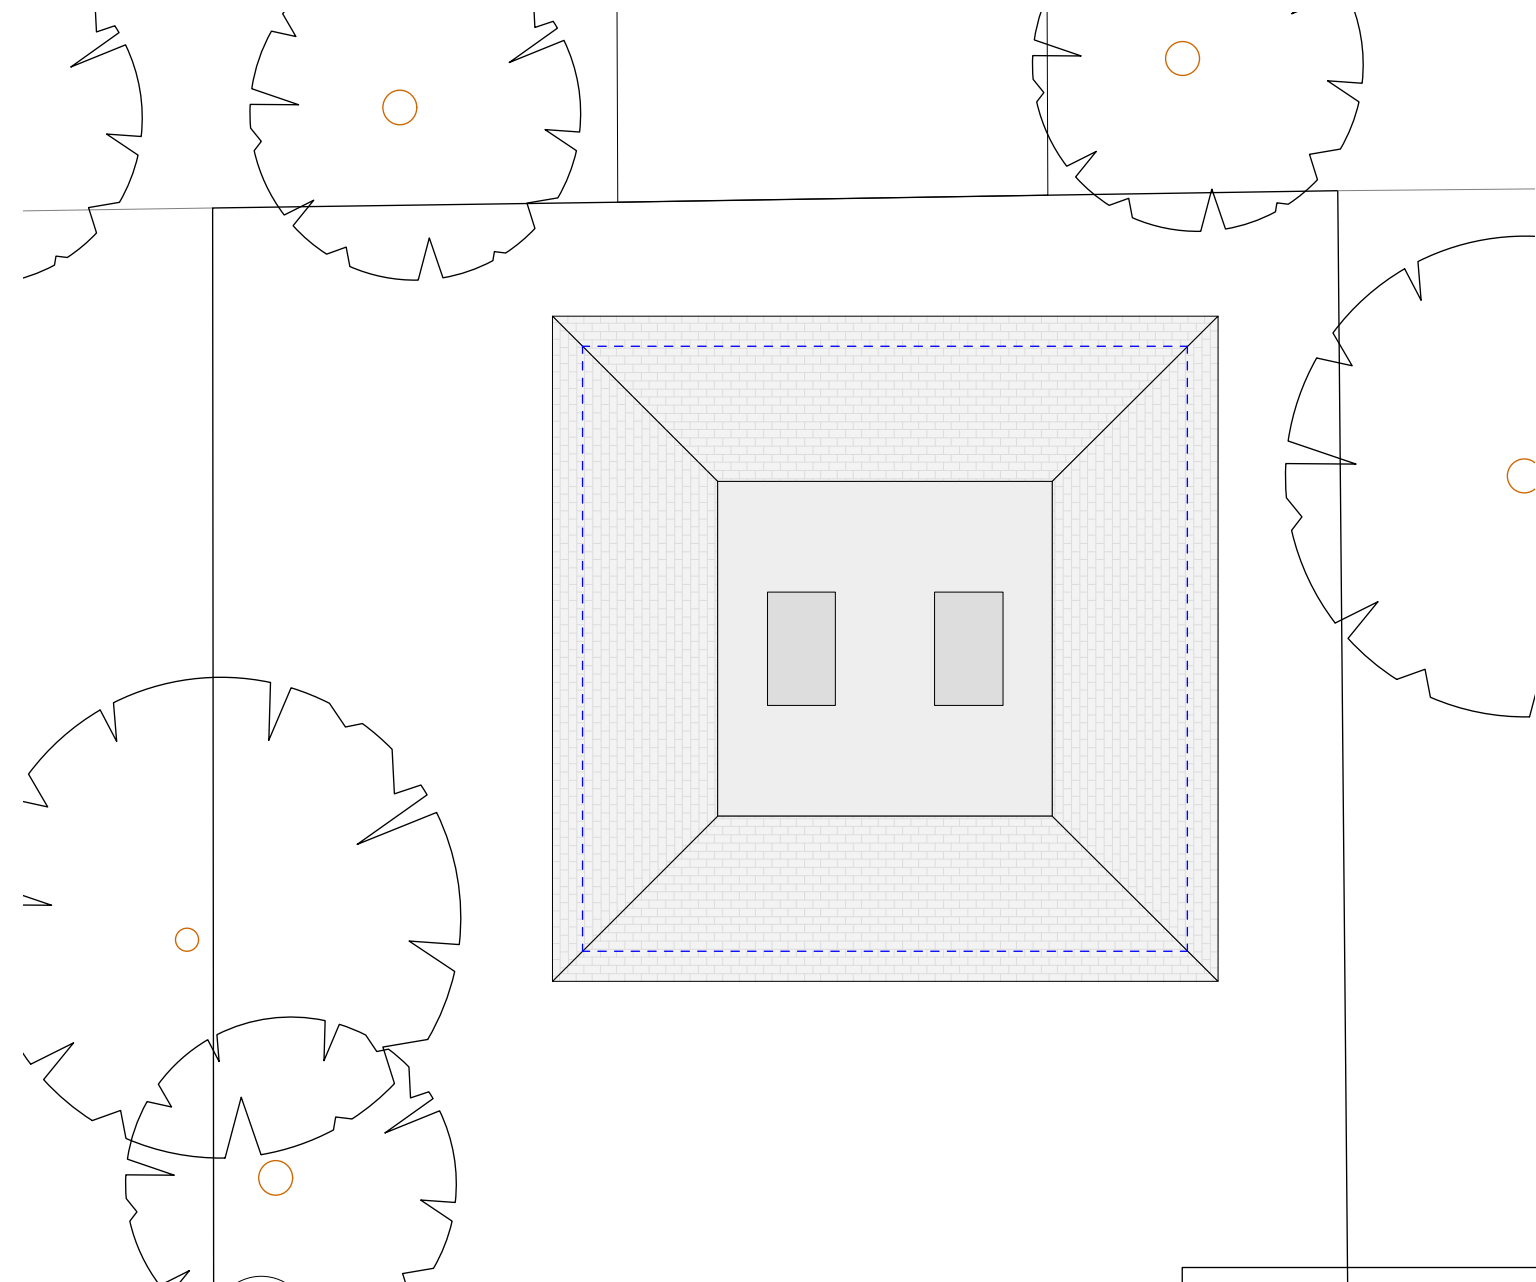

scale 1:100@A3



30 THE FAIRWAY
HA6 3DY

OUT BUILDING
PROPOSED

DRNG No	SCALE	DATE
SK-51	1:100 @ A3	OCT.2021

RICHMOND
KITCHEN PROJECTS LTD.

RICHMOND KITCHEN PROJECTS LTD.
10 GREAT BUSHEY DRIVE, LONDON, N20 8QL
Mob. 07888736851
richmondandb@gmail.com