

**KEY**

- ① Engineering brick splash course ( minimum 150mm)
- ② Hemmingstone Antique facing bricks
- ③ Lincolnshire Limestone
- ④ Stone heads & cills
- ⑤ Agate grey PVC windows & doors
- ⑥ Sandtoft Arcadia roof tiles
- ⑦ Black rainwater goods

• the reproduction of any ordnance survey information within this drawing is done with the consent of Her Majesty's Stationery Office under Licence No. 100043272  
 • do not scale this drawing, use only figured dimensions, discrepancies to be reported to this office immediately  
 • all information contained within this drawing remains the copyright of Heronswood Design Ltd and must not be copied or reproduced without written consent from Heronswood Design Ltd

**Revisions**

- a Revised for Planning Application
- b Revised for Planning Application


18.10.2023  
19.10.2023

**REAR ELEVATION**

1:100 @ A3


**FRONT ELEVATION**

1:100 @ A3

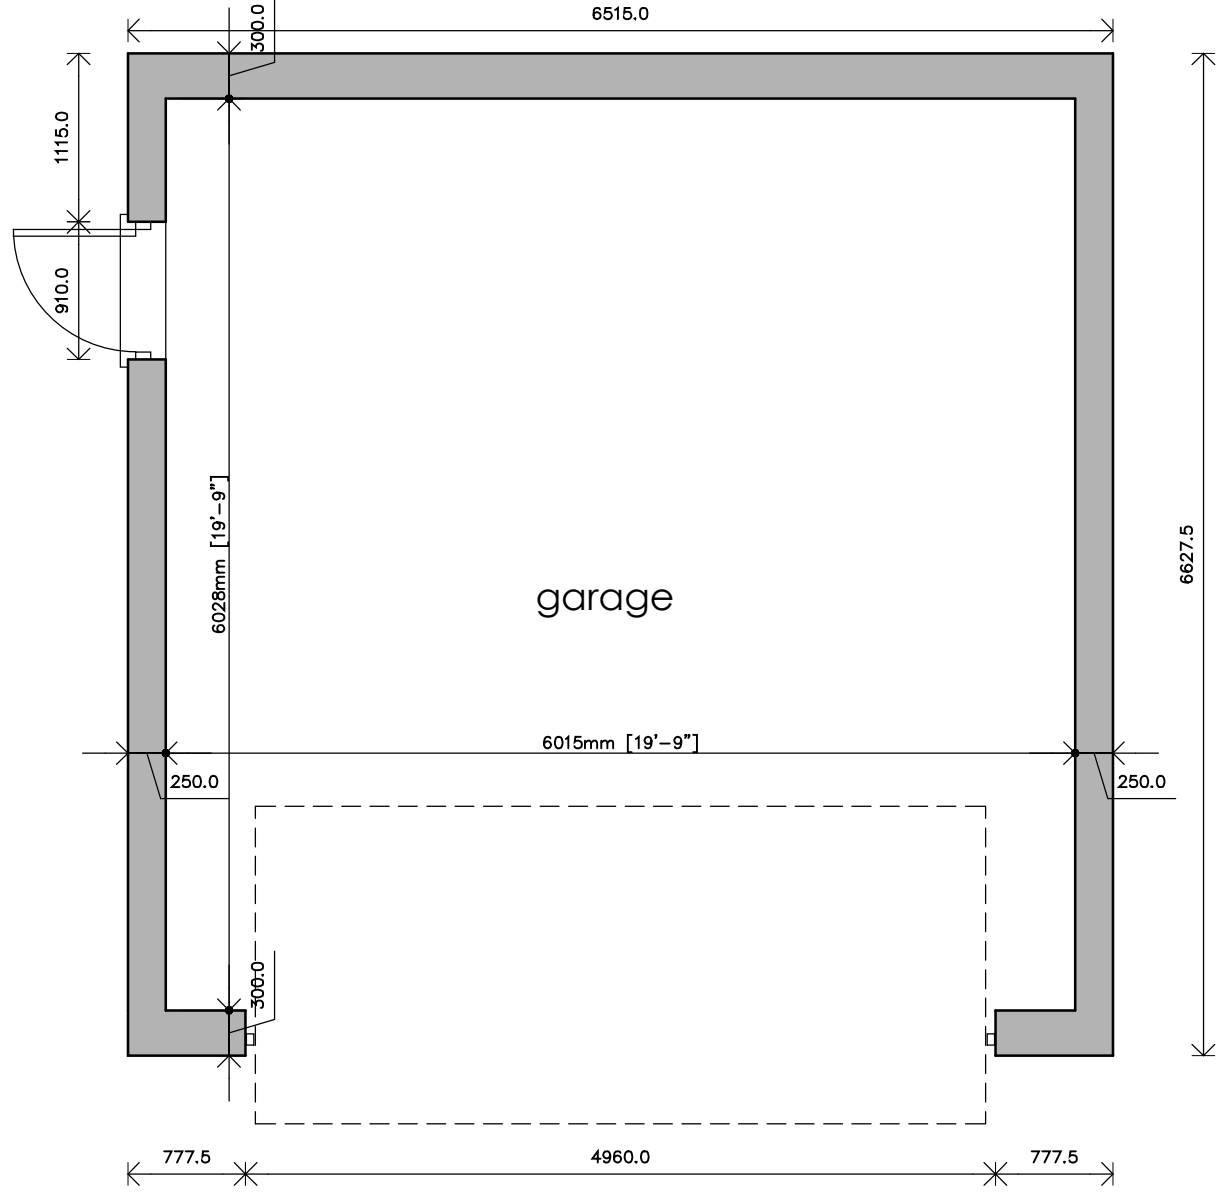


**GARAGE FLOOR PLAN**

1:50 @ A3

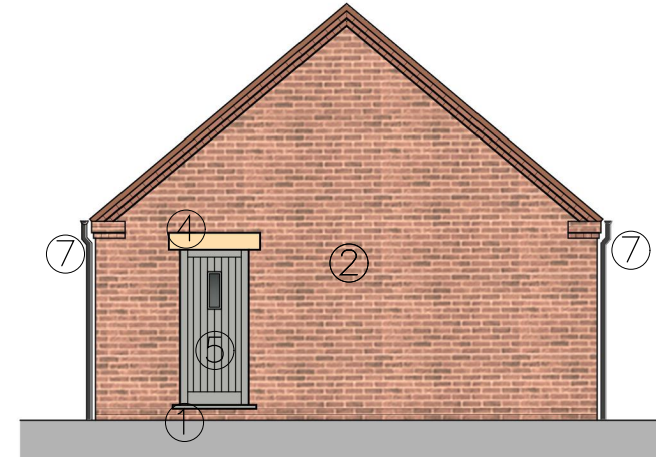


**SIDE ELEVATION**

1:100 @ A3

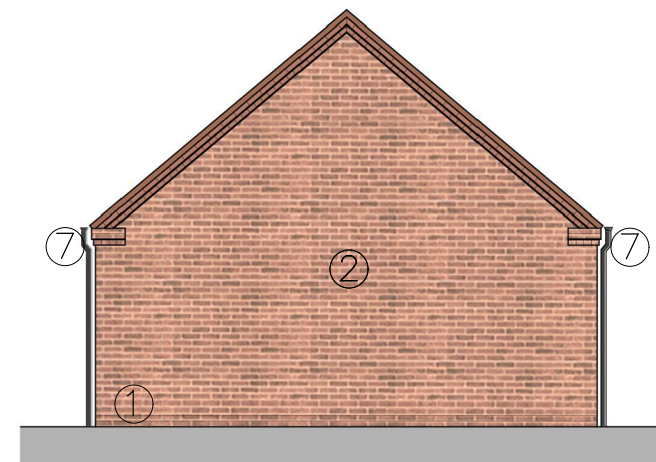

**SIDE ELEVATION**


1:100 @ A3

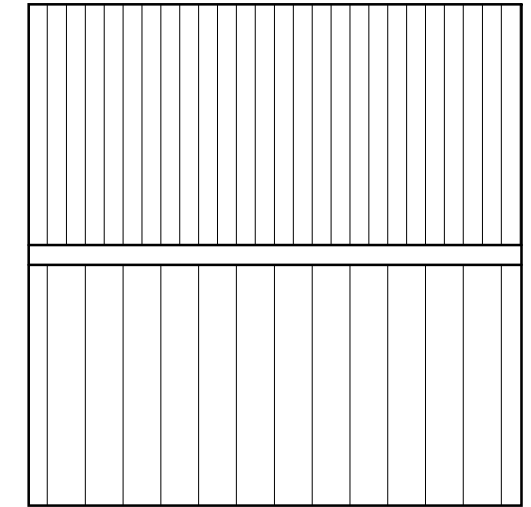


**GARAGE ROOF PLAN**

1:100 @ A3

GRAPHIC SCALE 1:50

 

GRAPHIC SCALE 1:100

 

**Client**

RL Homes Ltd

**Project**

Residential Development

**Address**

The Orchards, Lincoln Road, Dunston

**Drawing**

Plot 9 - Garage Floor Plans & Elevations

**Scale/Document Size**

1:50 & 1:100 @ A3

**Date**

September 2022

**Drawing No.**

1844L / 22 / 33b

**heronswood**  
architectural design

T 01522 630138  
E mail@hudarchitecture.co.uk  
W www.hudarchitecture.co.uk

2 Saffler Court | Lincoln | Lincolnshire | LN6 3BE