



Front Elevation
scale 1:100




Side Elevation

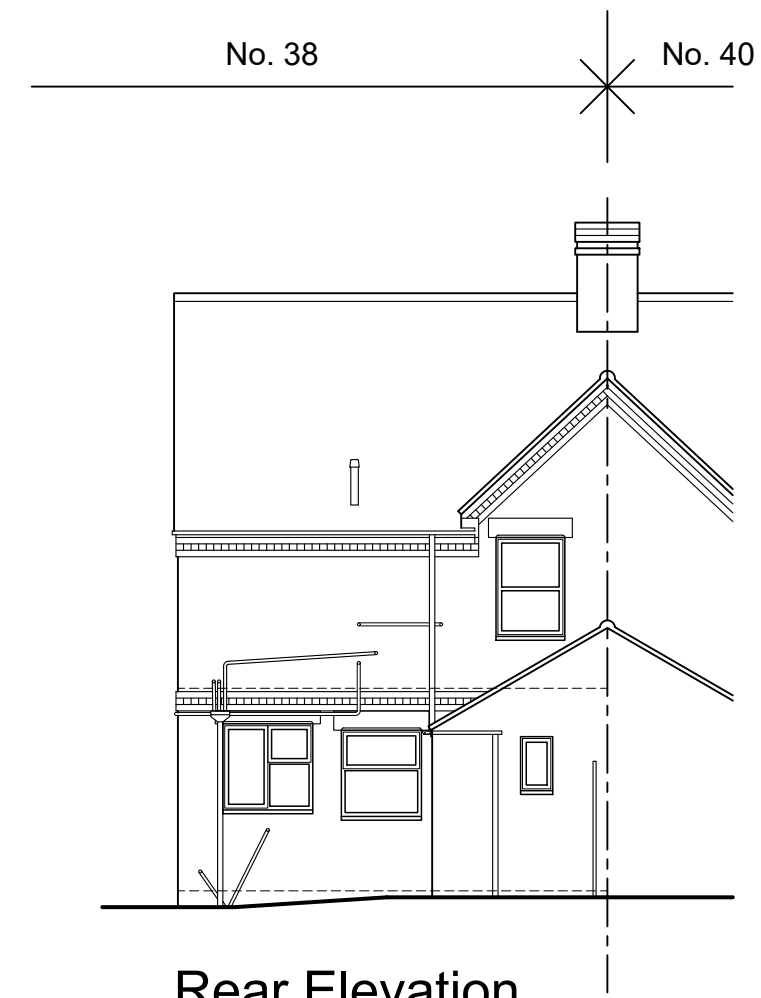

Rear Elevation

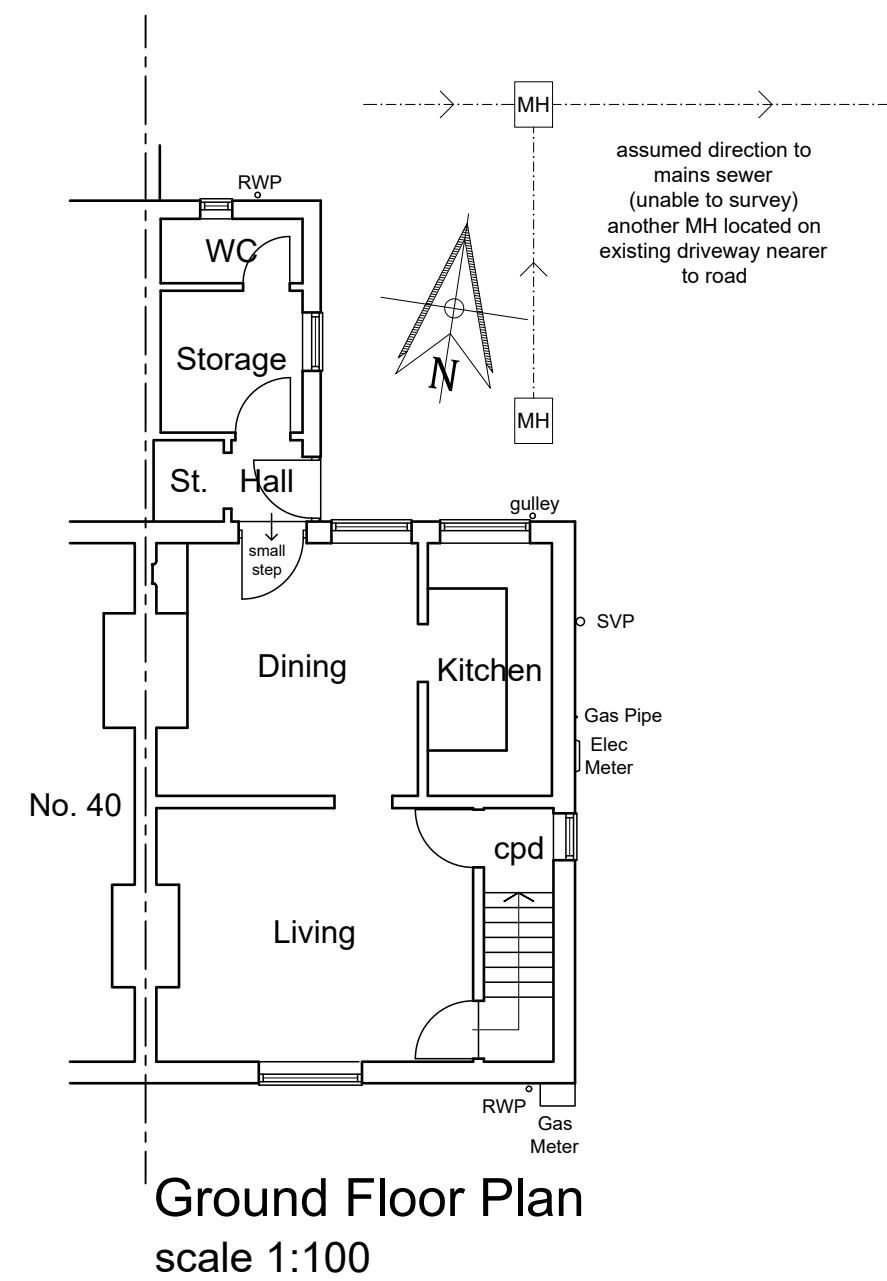

Ground Floor Plan
scale 1:100

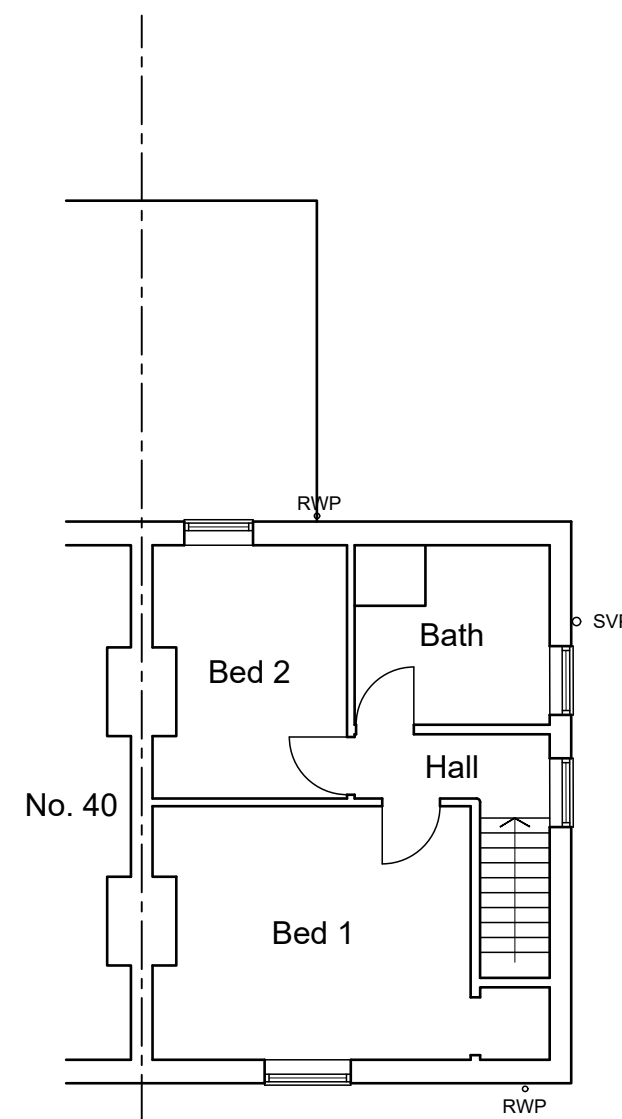

First Floor Plan

Existing Plans and Elevations

1:100 0 1 2 4 6 8m

ASW Architectural Services

www.aswarchitectural.co.uk info@aswarchitectural.co.uk
tel: 07311 626 052

ASW Architectural Services is a trading name of Ask 4 Eco Limited. Company Registration No. 07477465 England & Wales

Project **Front, Side and Rear Extensions**

Client **Mr and Mrs McLeod**

Address **38 Heath Road,
Scopwick,
Lincoln. LN4 3NU**

Drawing **Existing Plans and Elevations**

Scale 1:100 @ A2 Date August 2023

Drawing No. 2304 / 03 Revision