


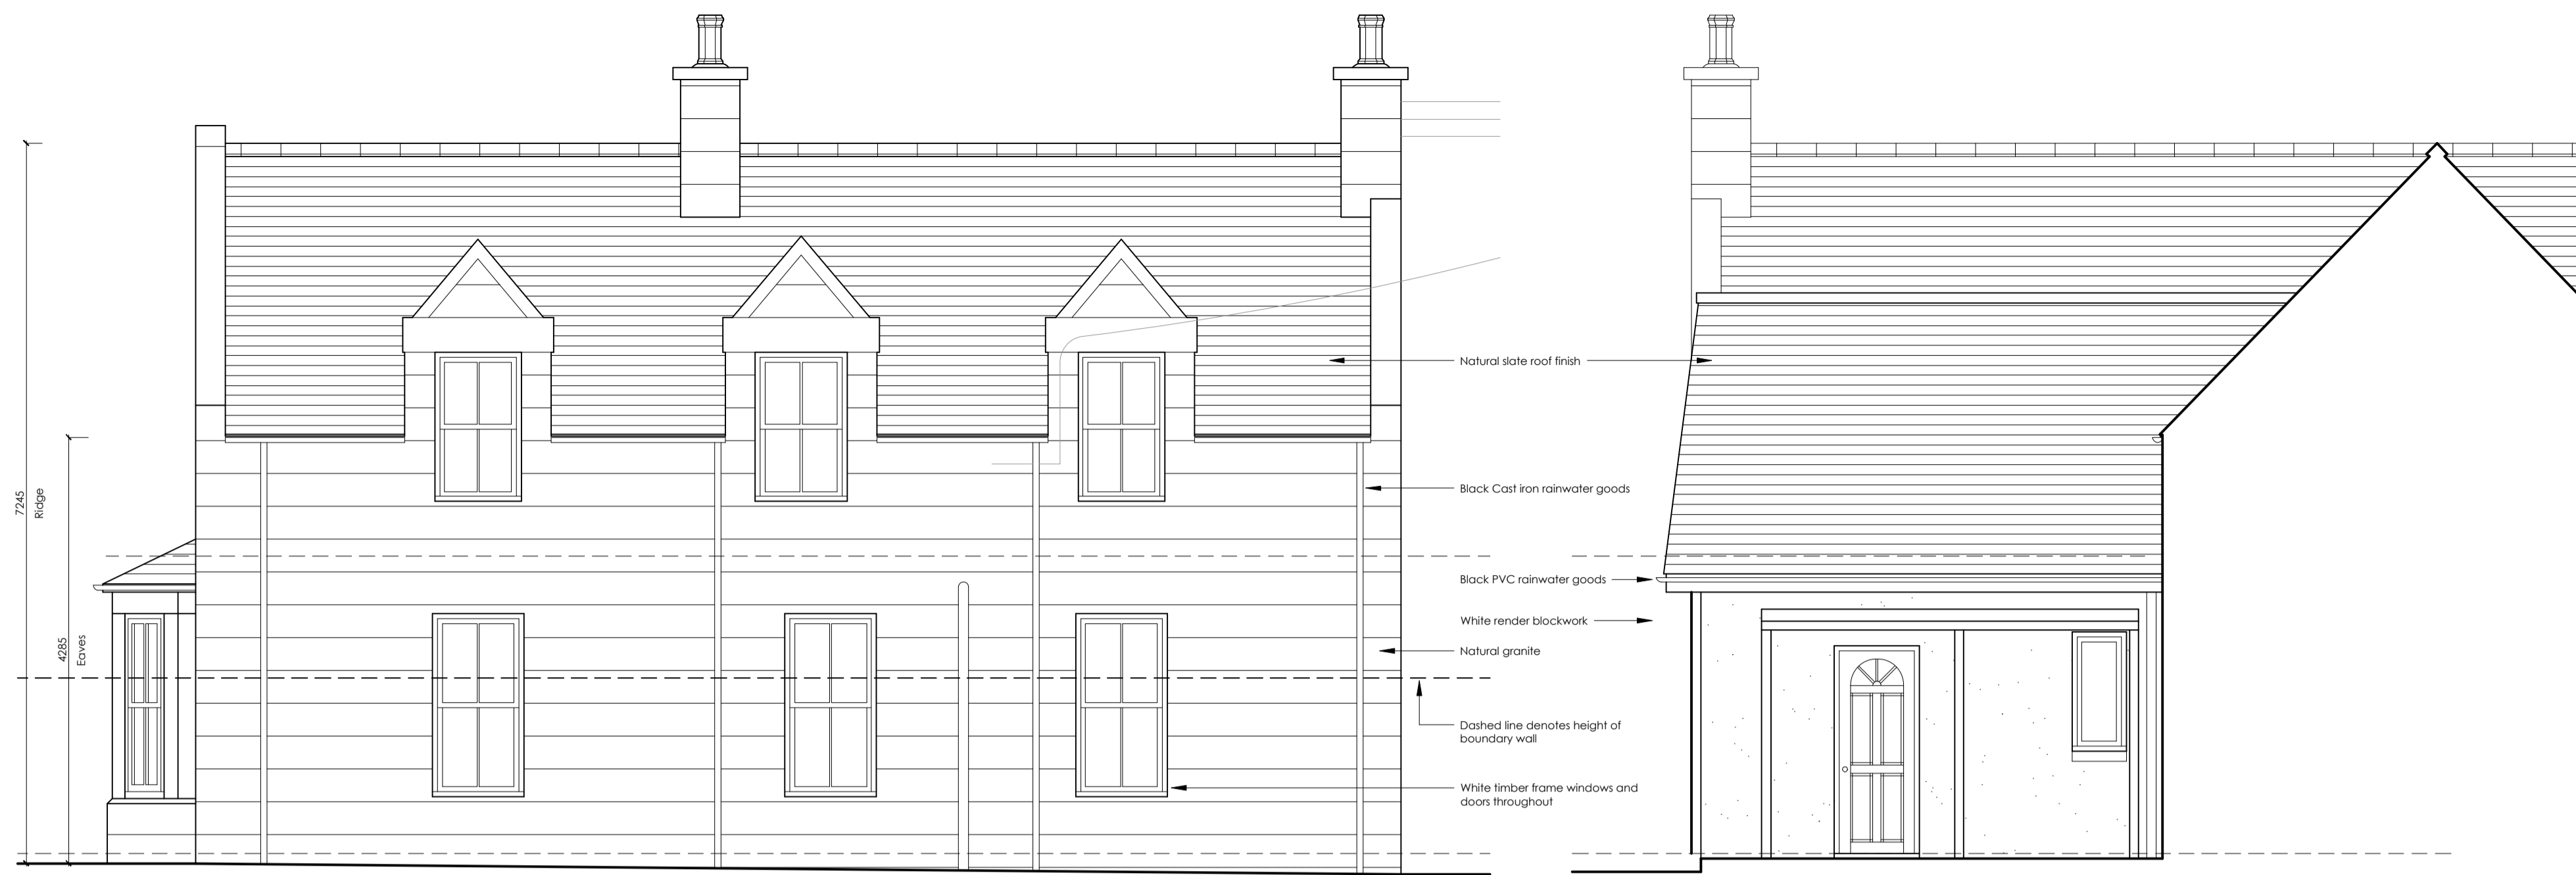



North-West



North-East

South-West

Elevations
Scale 1:50

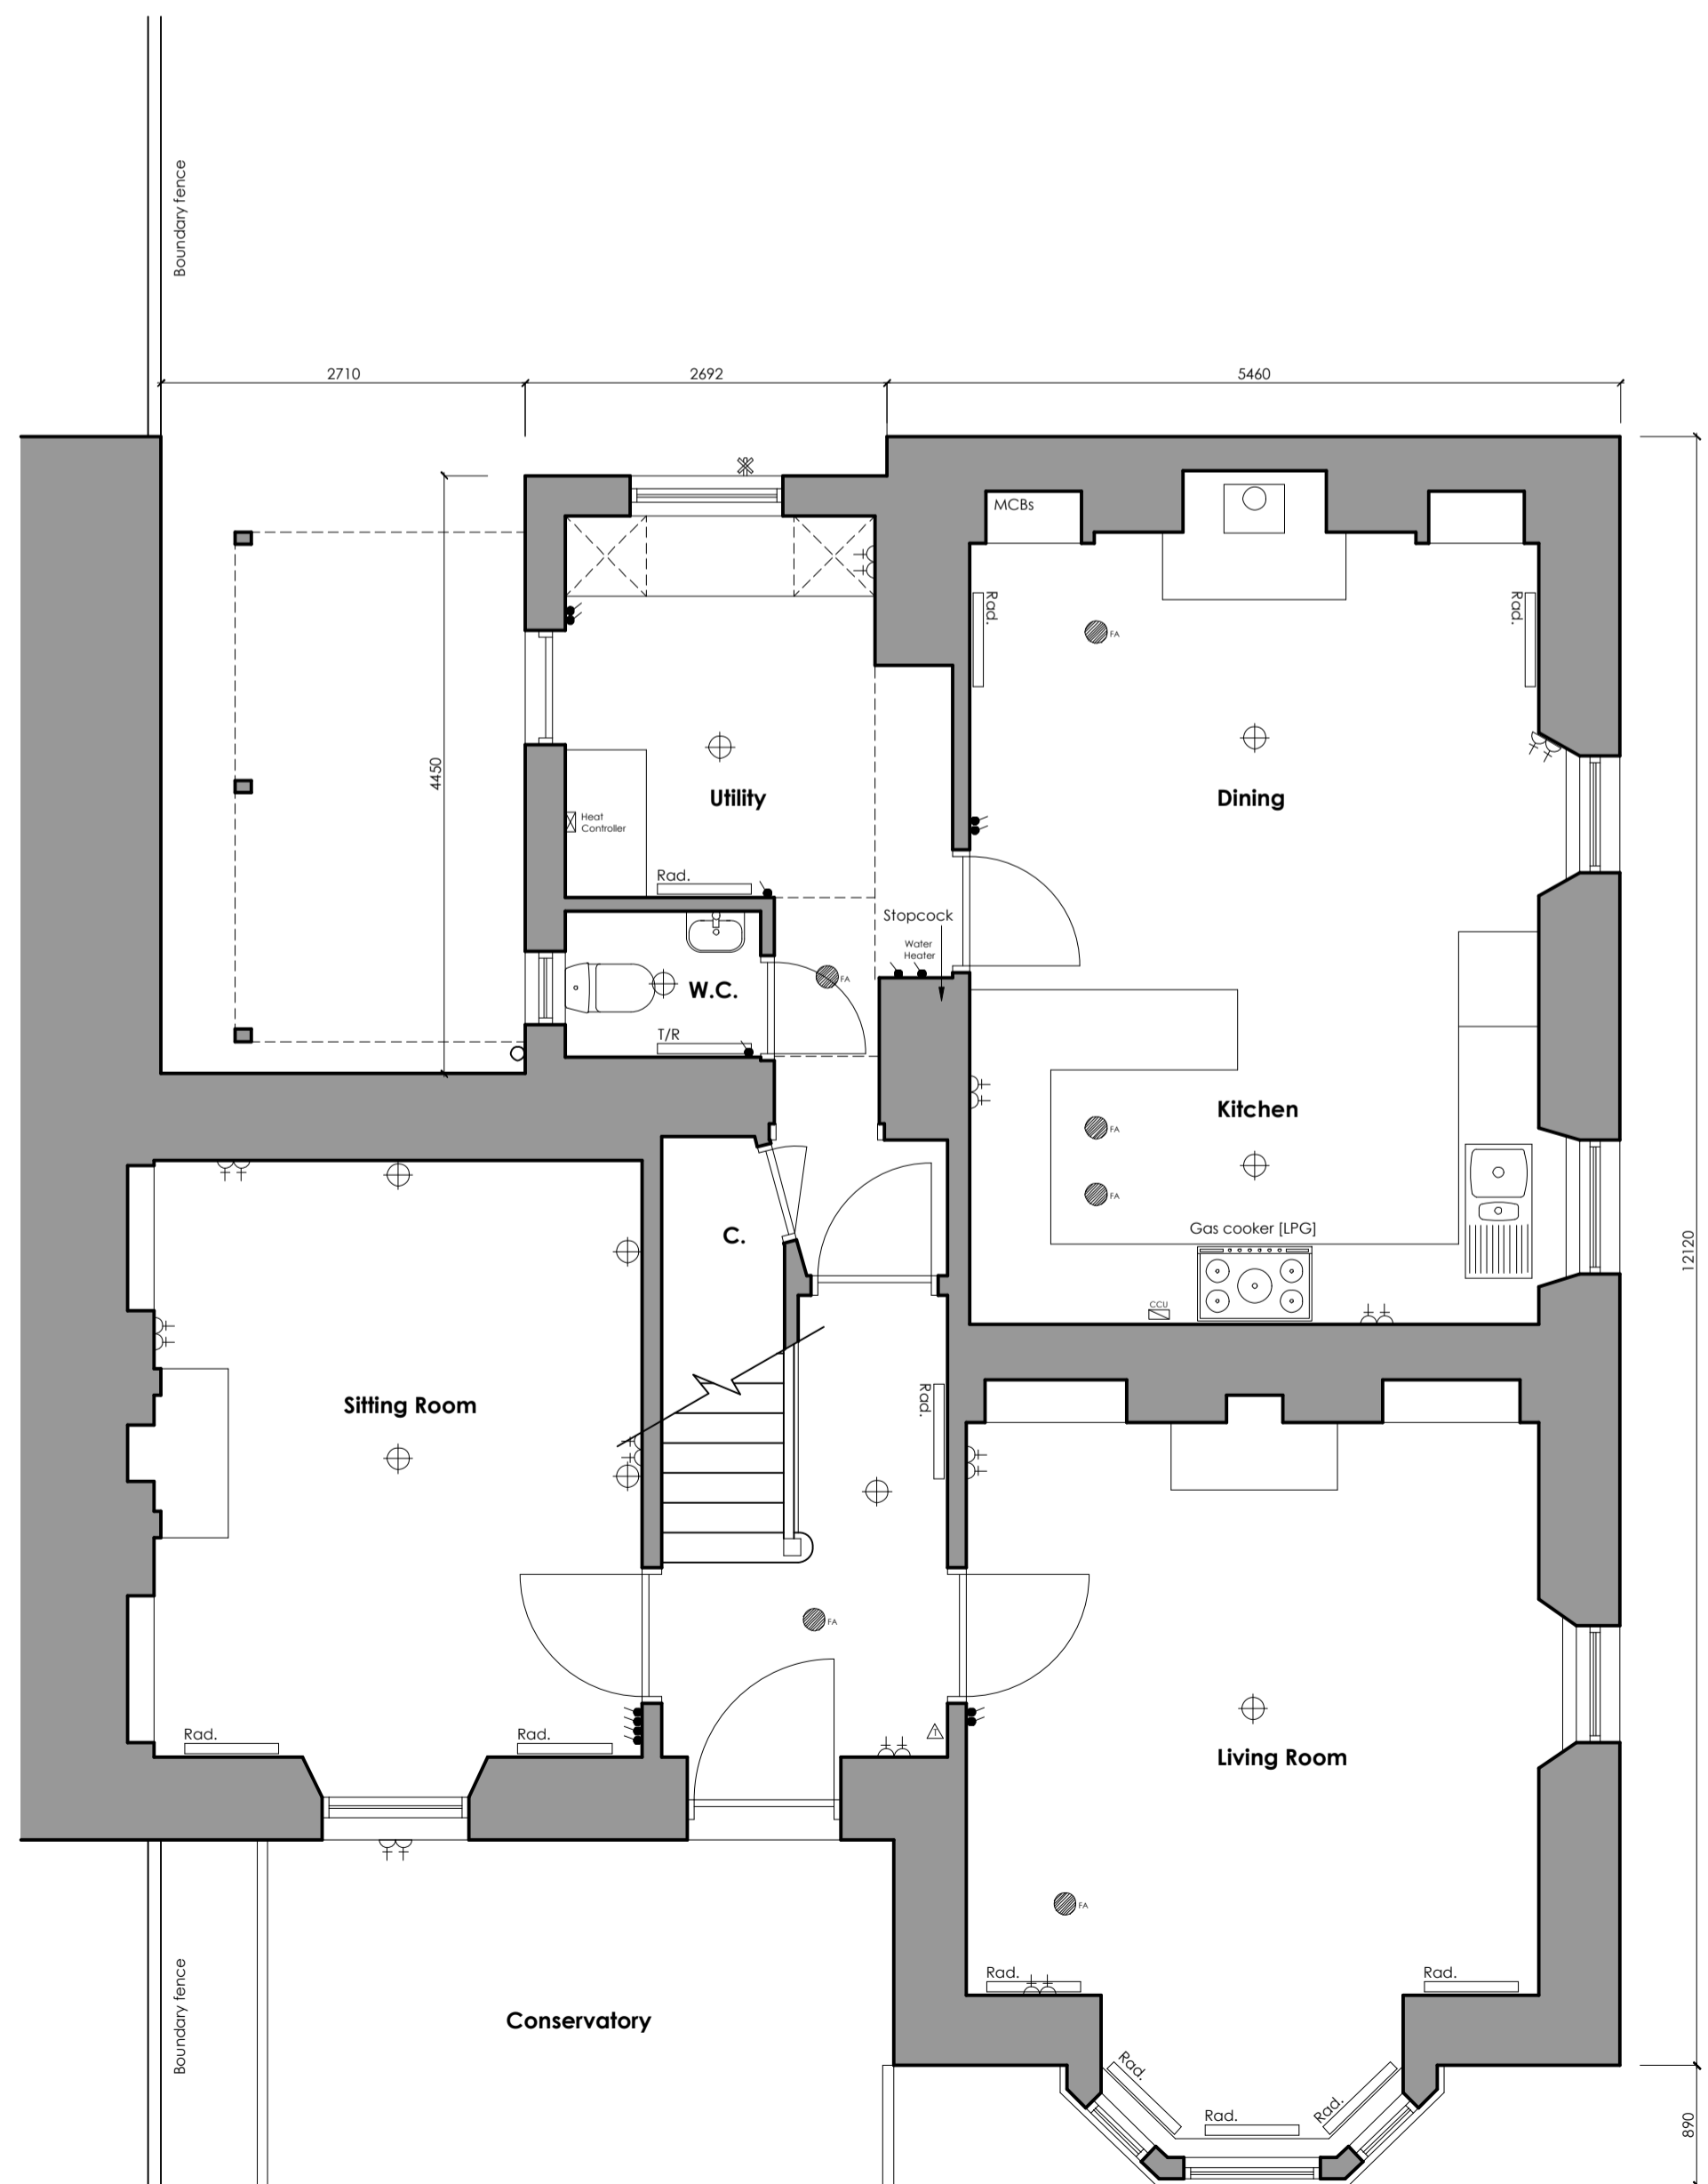 

Ground Floor Plan
Scale 1:50



First Floor Plan
Scale 1:50

Riverside Lodge
Huntly Place
Aboyne

Survey Drawing
Date : May 2023
Scale : As Shown @ A1
Drawn : AR
Drawing No.
2023-026/S01A

Gerry Robb
architectural design services

Bridgend
Bridgeview Road
Aboyne
Aberdeenshire
AB34 5HB
(013398) 86359
info@gerryrobb.co.uk