




North-East
Half glazed timber lined door with stain glass fanlight over



North-West
Timber frame windows and doors - painted white
Horizontal Marley Weatherboard - Fibre Cement - Colour Pine
Smooth render finish - off white

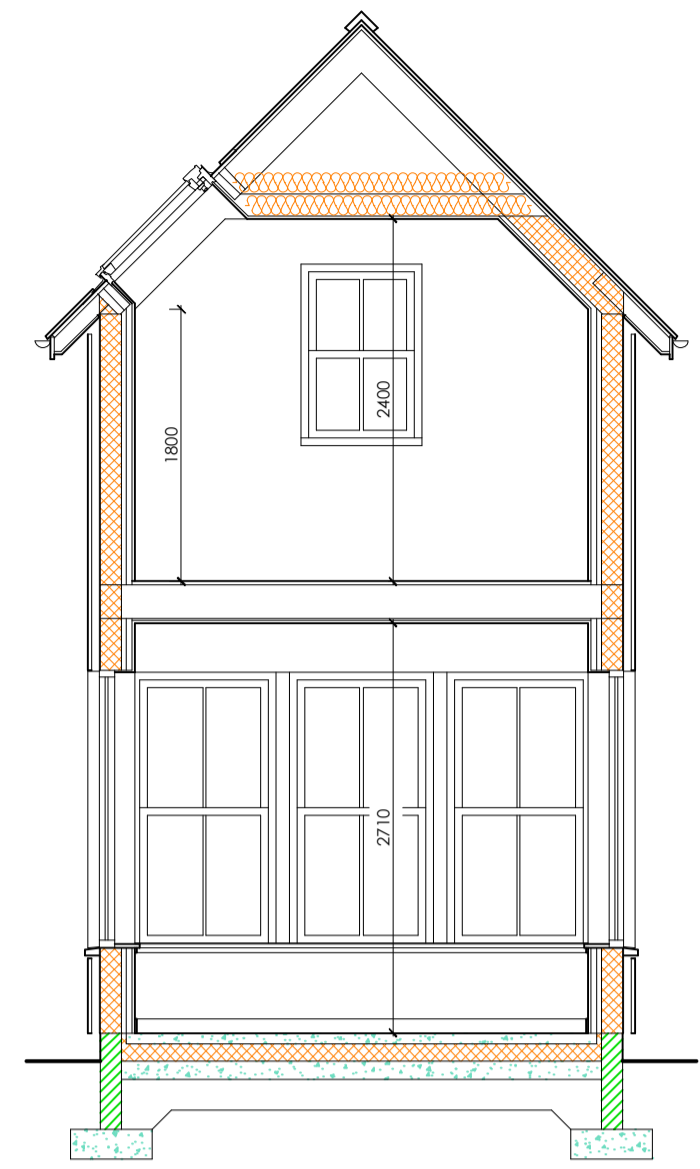


Section BB
Scale 1:50




Section AA
Scale 1:50


Elevations
Scale 1:50

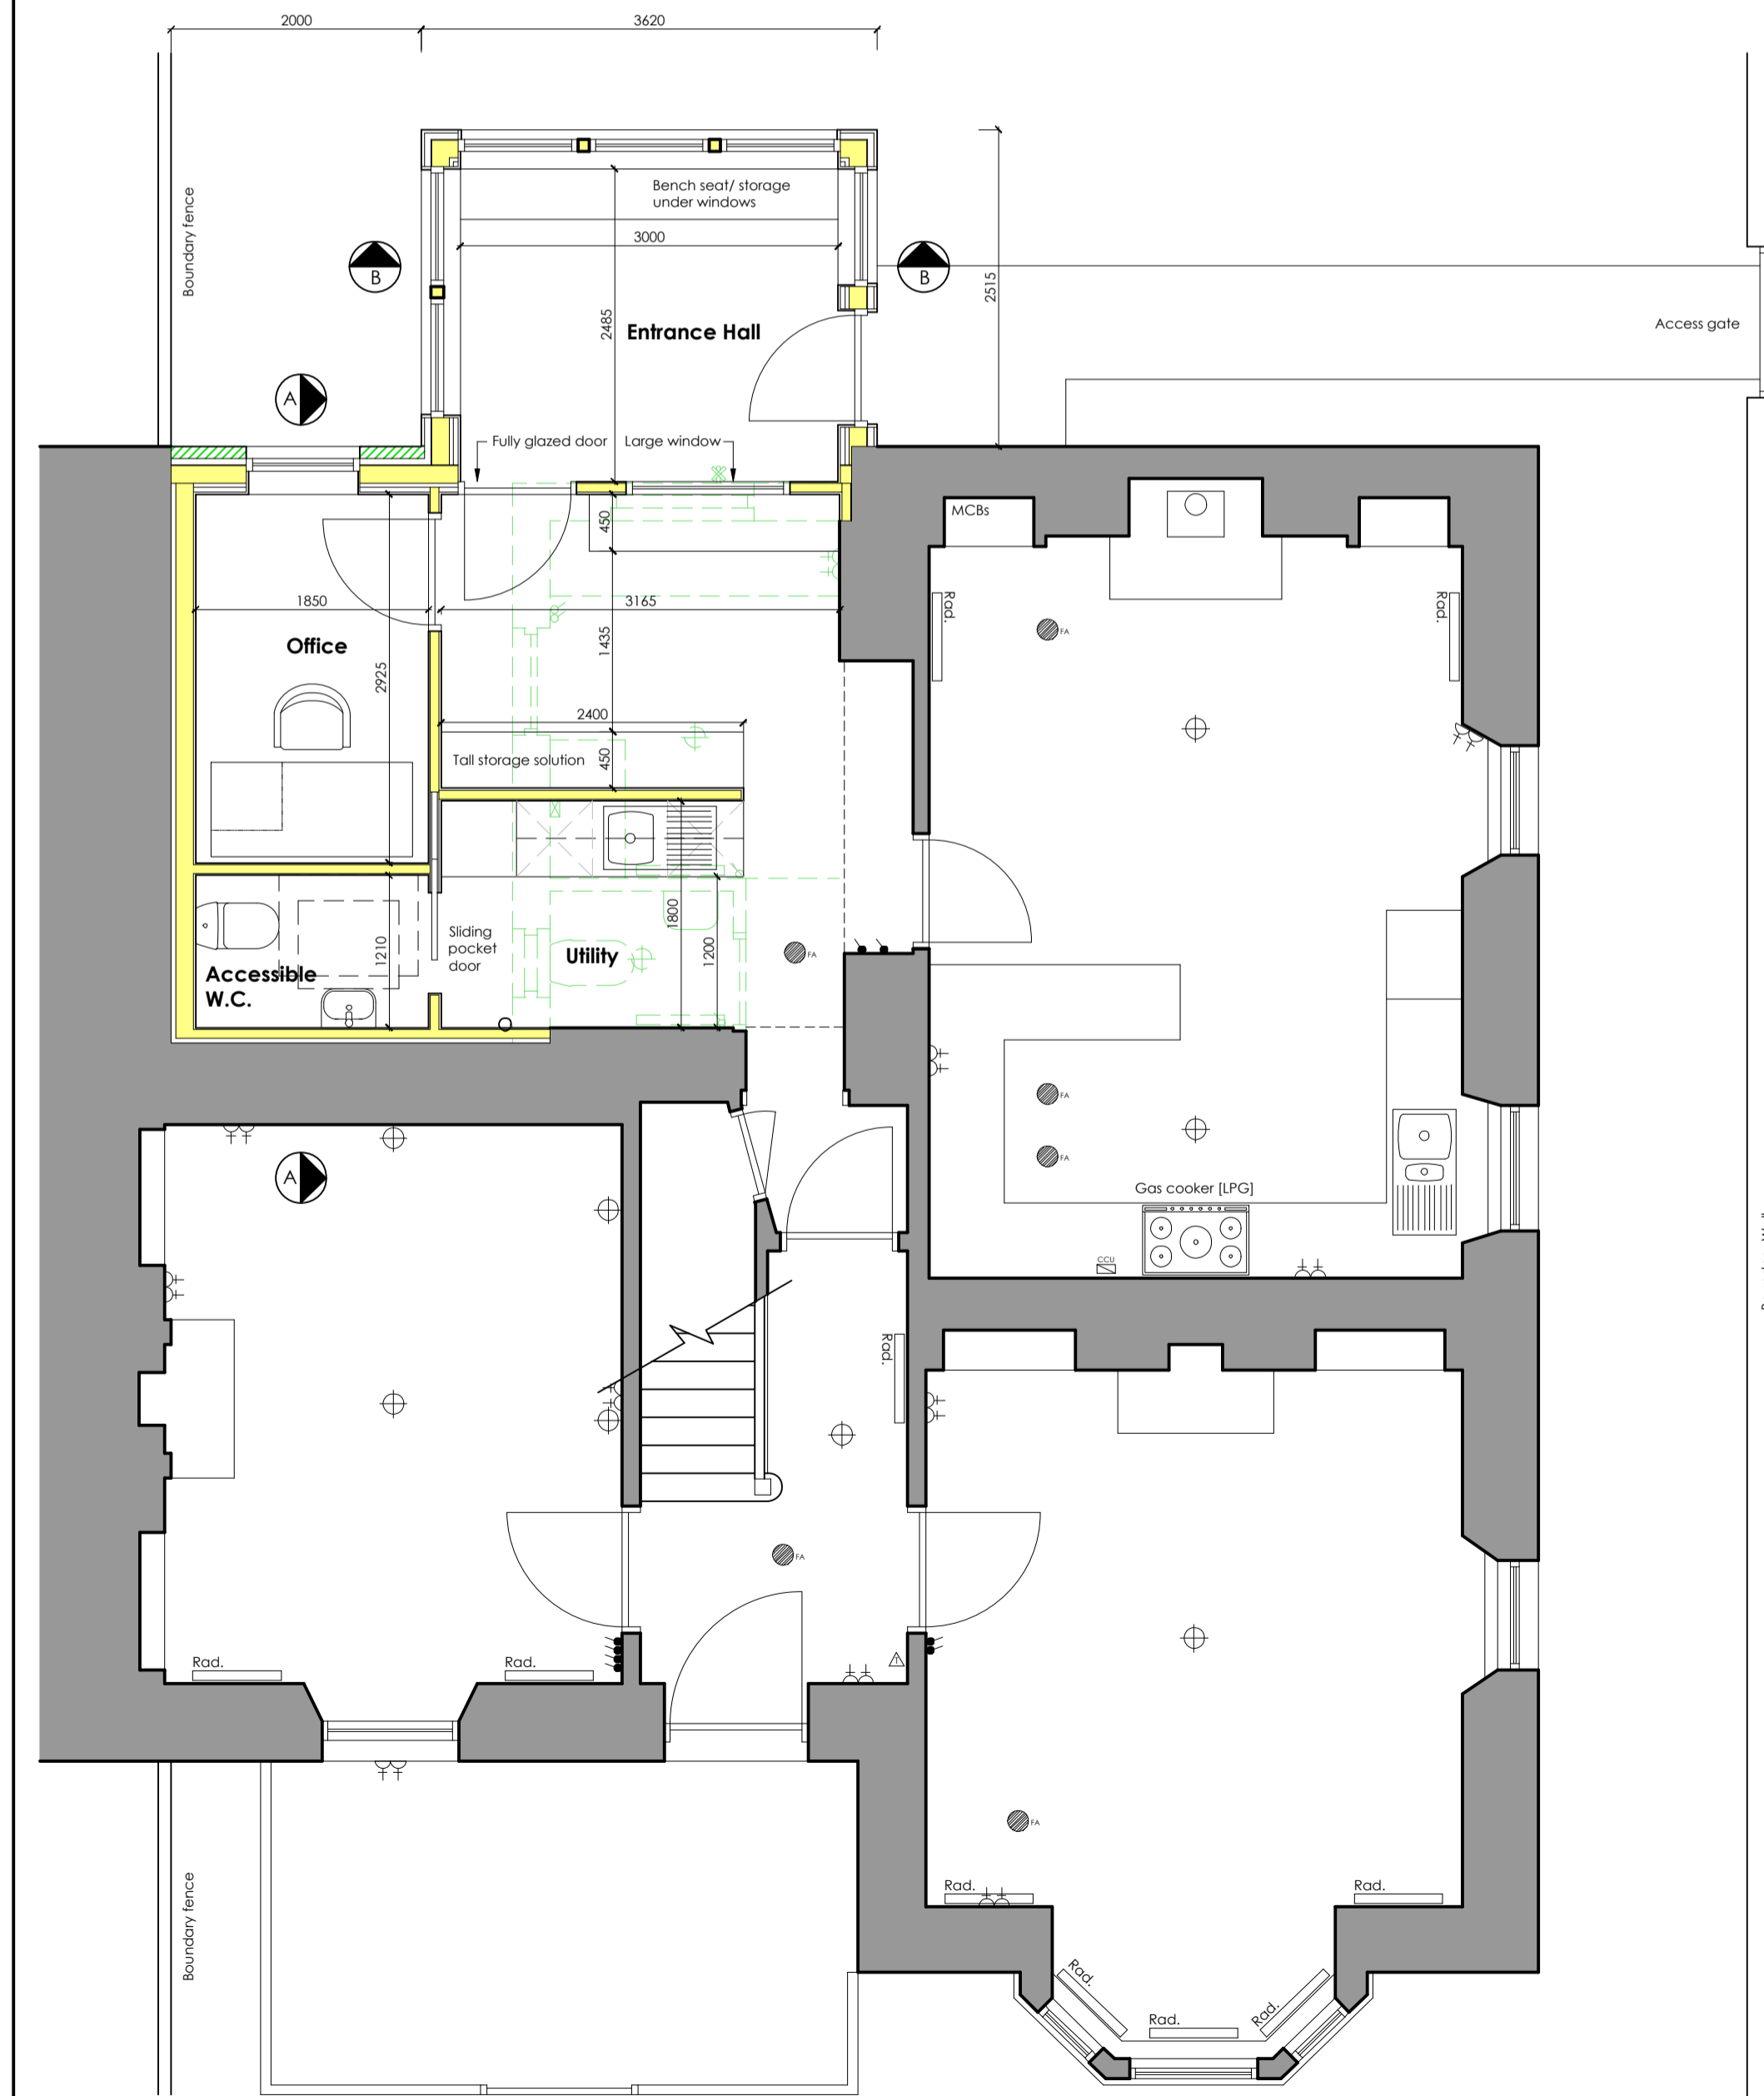


Ground Floor Plan
Scale 1:50

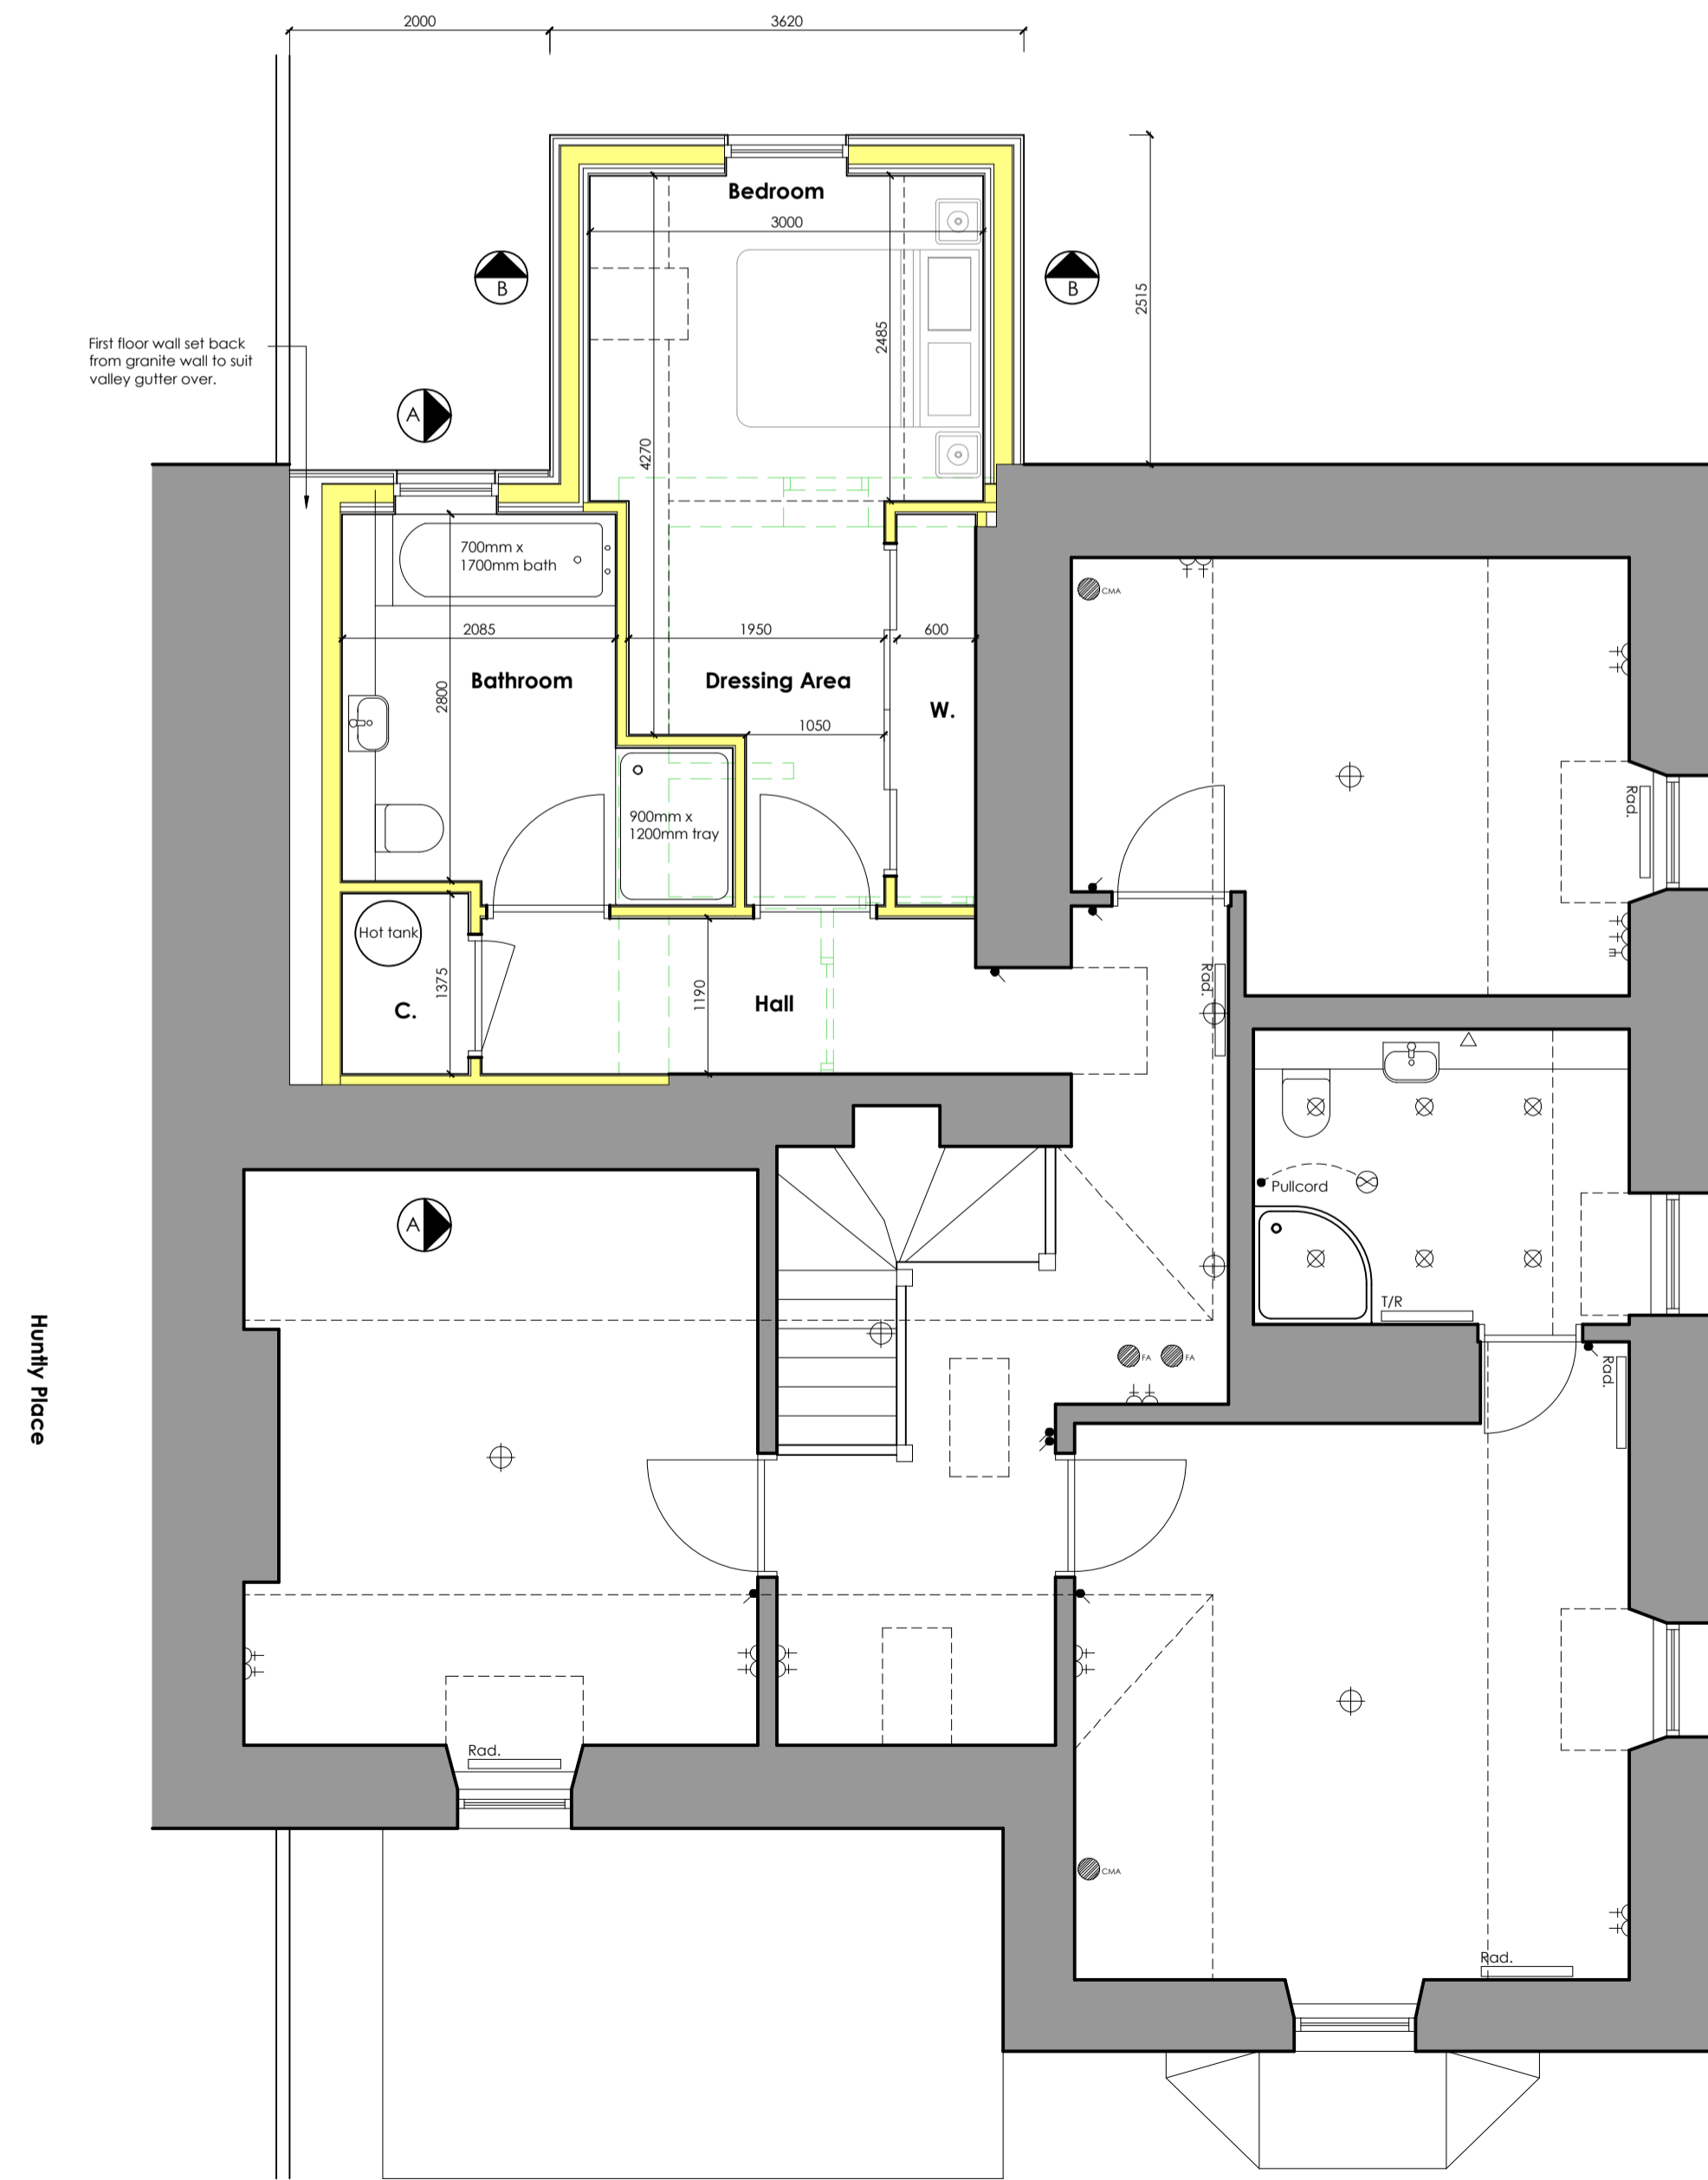

First Floor Plan
Scale 1:50

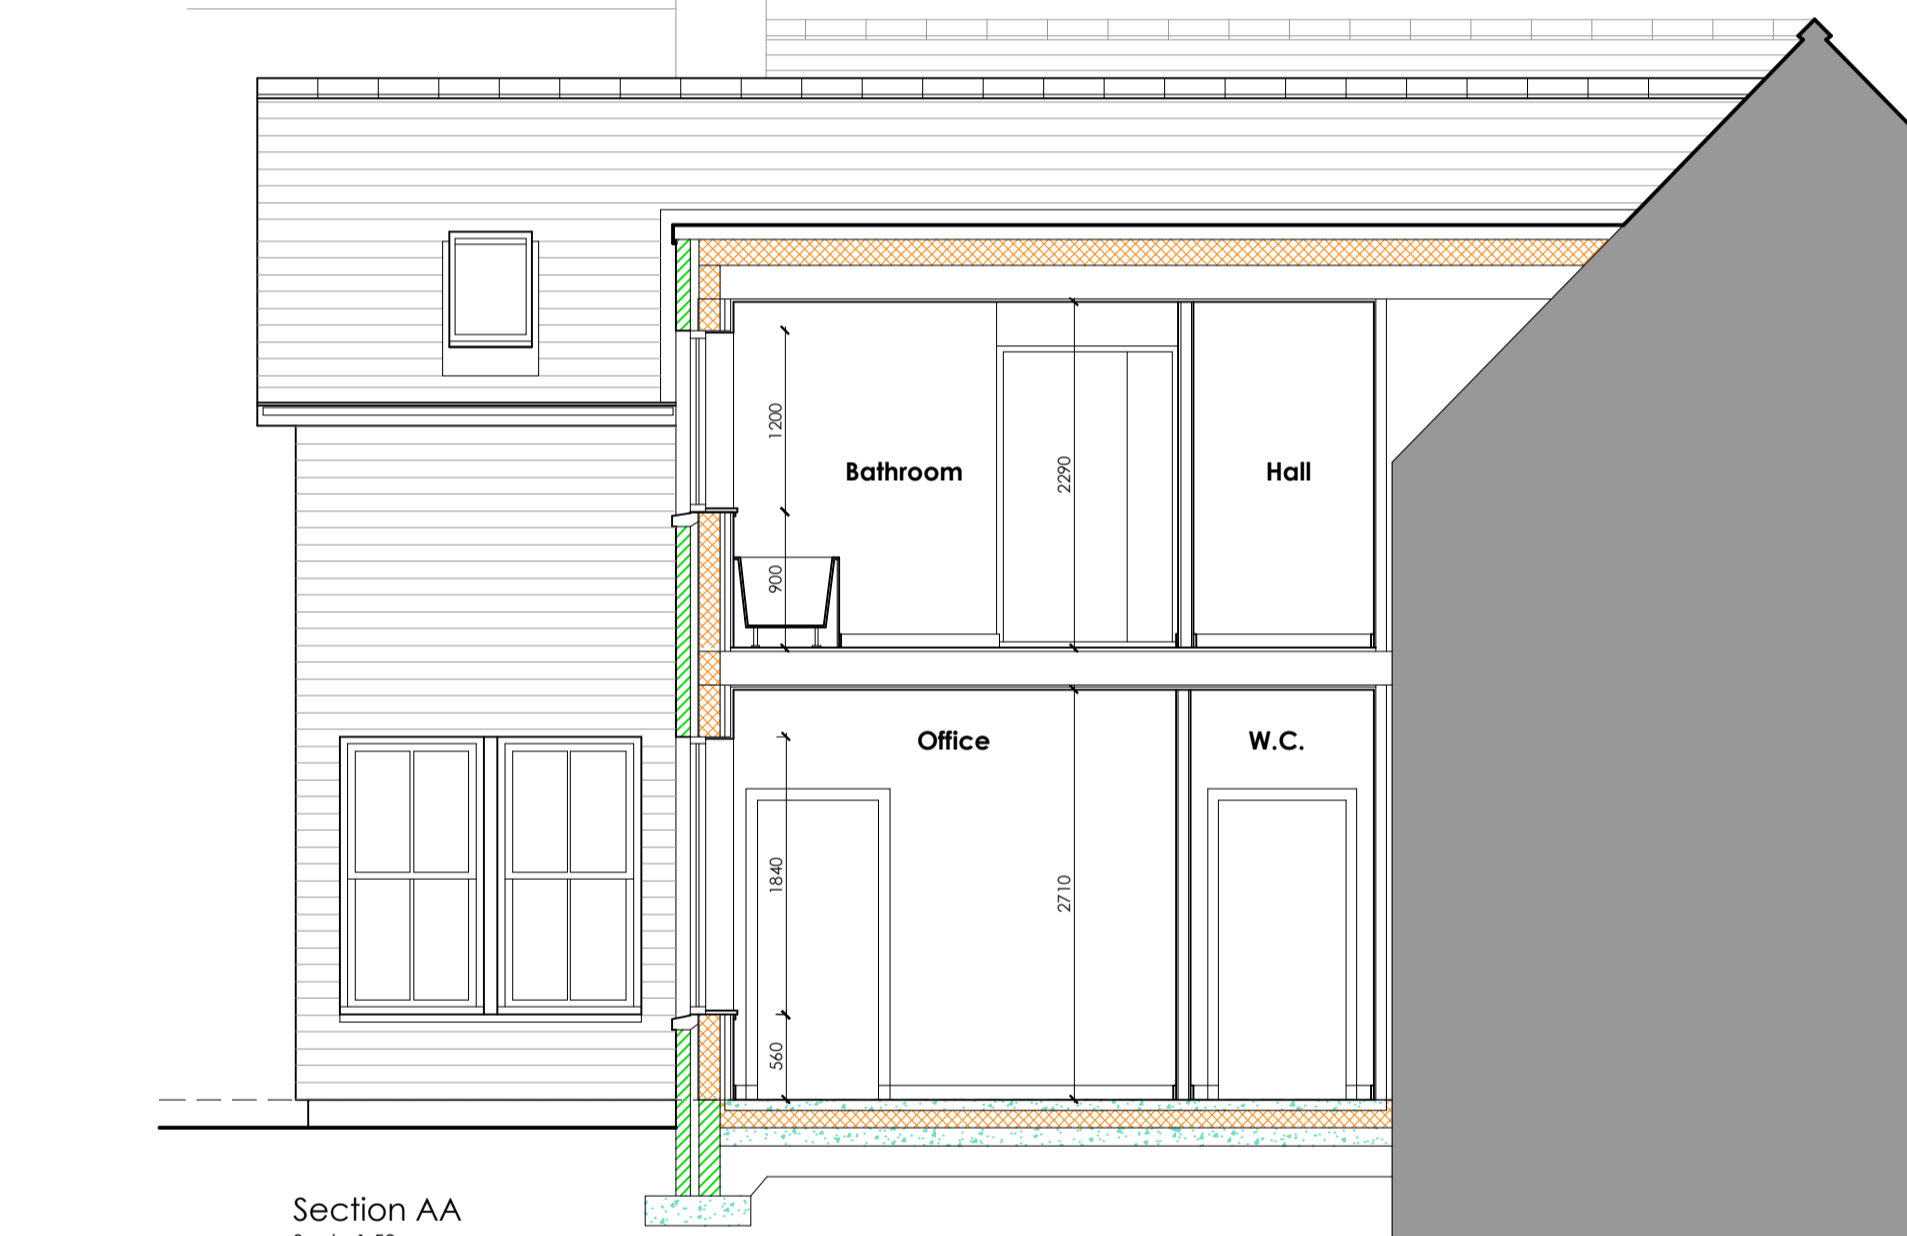

Section AA
Scale 1:50

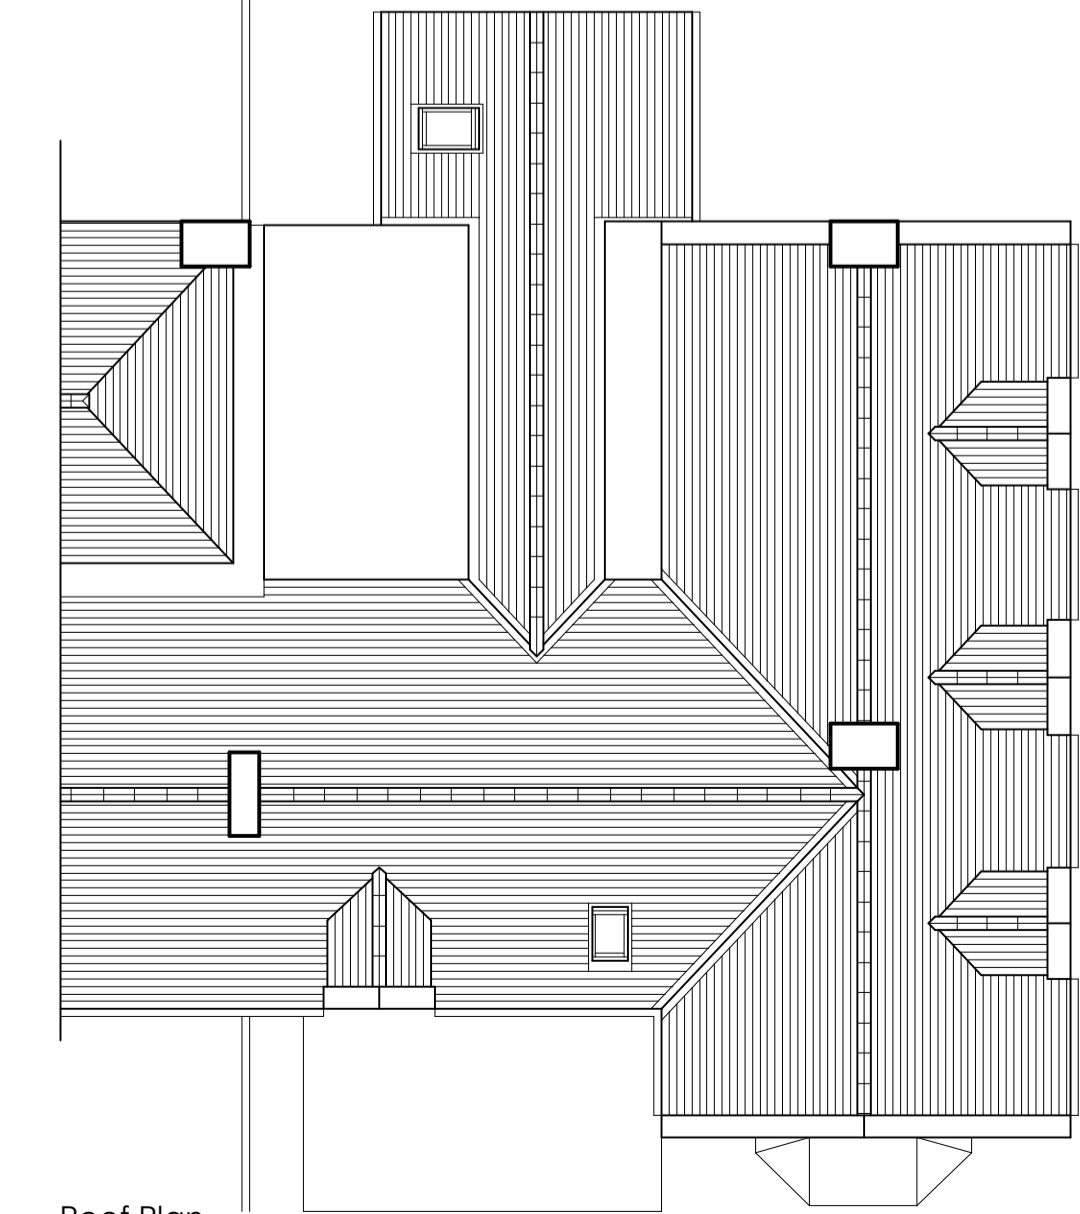

Roof Plan
Scale 1:100

Riverside Lodge
Huntly Place
Aboyne

Design Drawing

Date : May 2023
Scale : As Shown @ A1
Drawn : AR

Drawing No.
2023-026/P01A

Gerry Robb
architectural design services

Bridgend
Bridgeview Road
Aboyne
Aberdeenshire
AB34 5HB
(013398) 86359
info@gerryrobb.co.uk