

NOTE:

No dimensions should be scaled from this drawing.

This is a certified original of the plan referred to in the application.


DATED:

SIGNED:

for ARENA ARCHITECTS




SOUTH ELEVATION

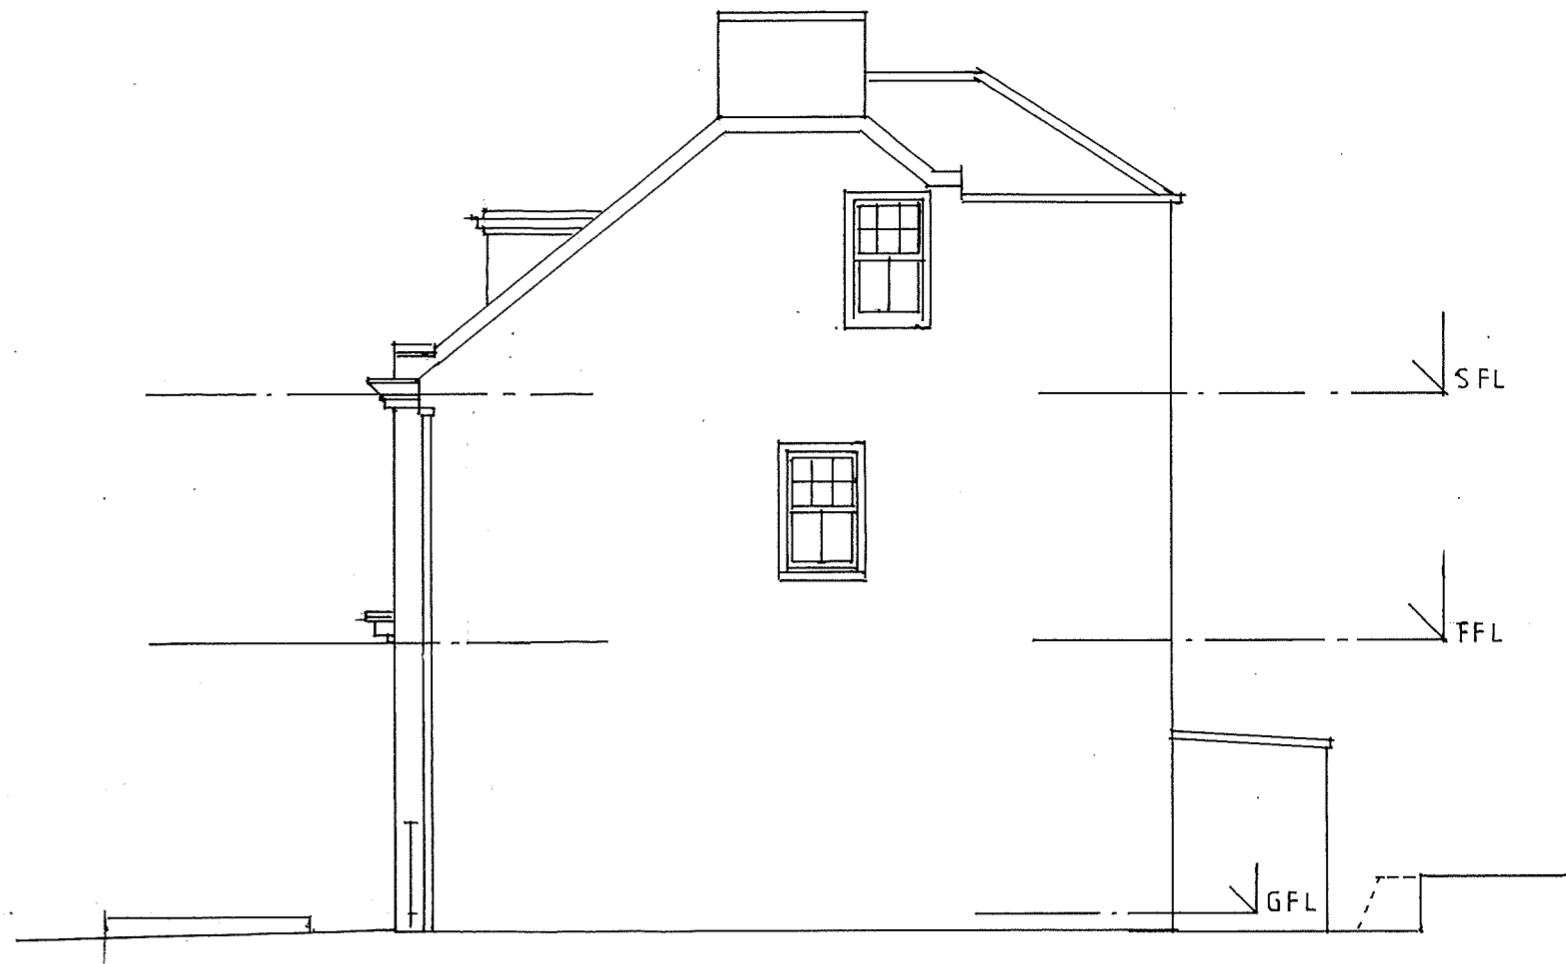


EAST ELEVATION



NORTH ELEVATION

 

SCALE

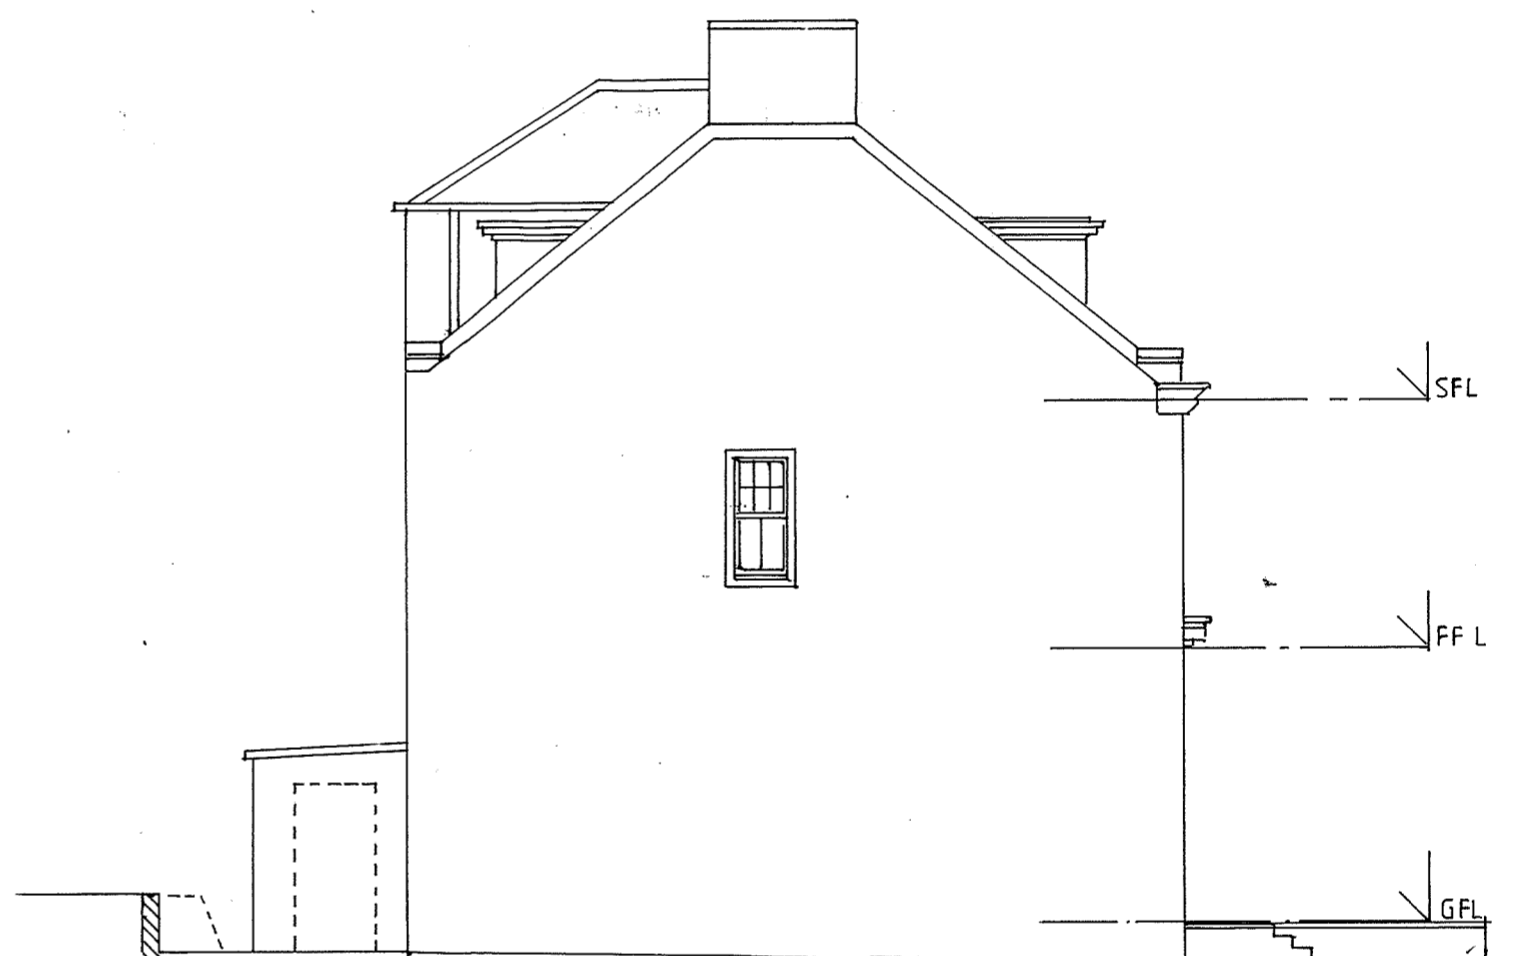

WEST ELEVATION

Revisions:

Client
MR. MUHAMMED MAGBOOL

Project
ALTERATIONS AND CHANGE OF USE TO FORM 3 FLATS AT 172 STATION ROAD, SHOTTS.

Drawing Date
PROPOSED NOV. 2 23

Scale
1 / 100



ARENA ARCHITECTS
 37 HIGH BARHOLM
 KILBARCHAN
 RENFREWSHIRE PA10 2EG
 TEL: 01505 706699

Drawing No	Revision
1095 PL	06