



Scale 1:50
0m 1m 2m 3m 4m 5m

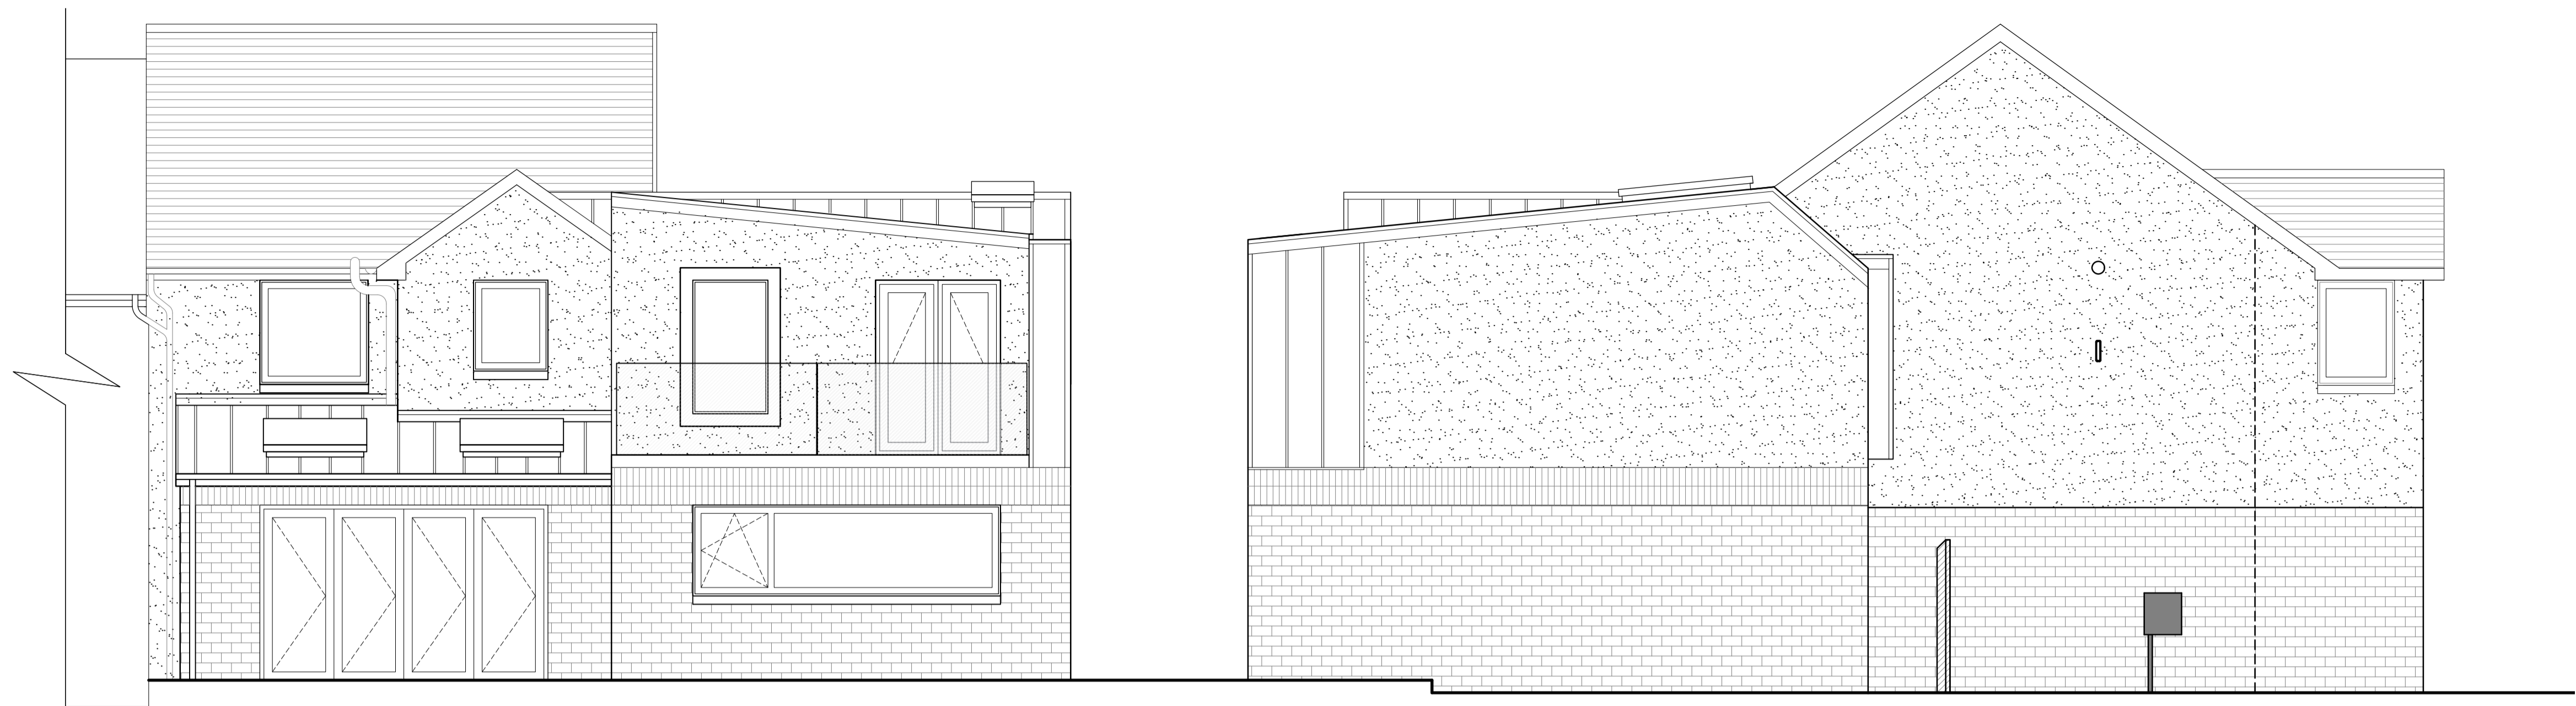

BACK ELEVATION (as proposed)
1:50 @ A1

SIDE ELEVATION (as proposed)
1:50 @ A1

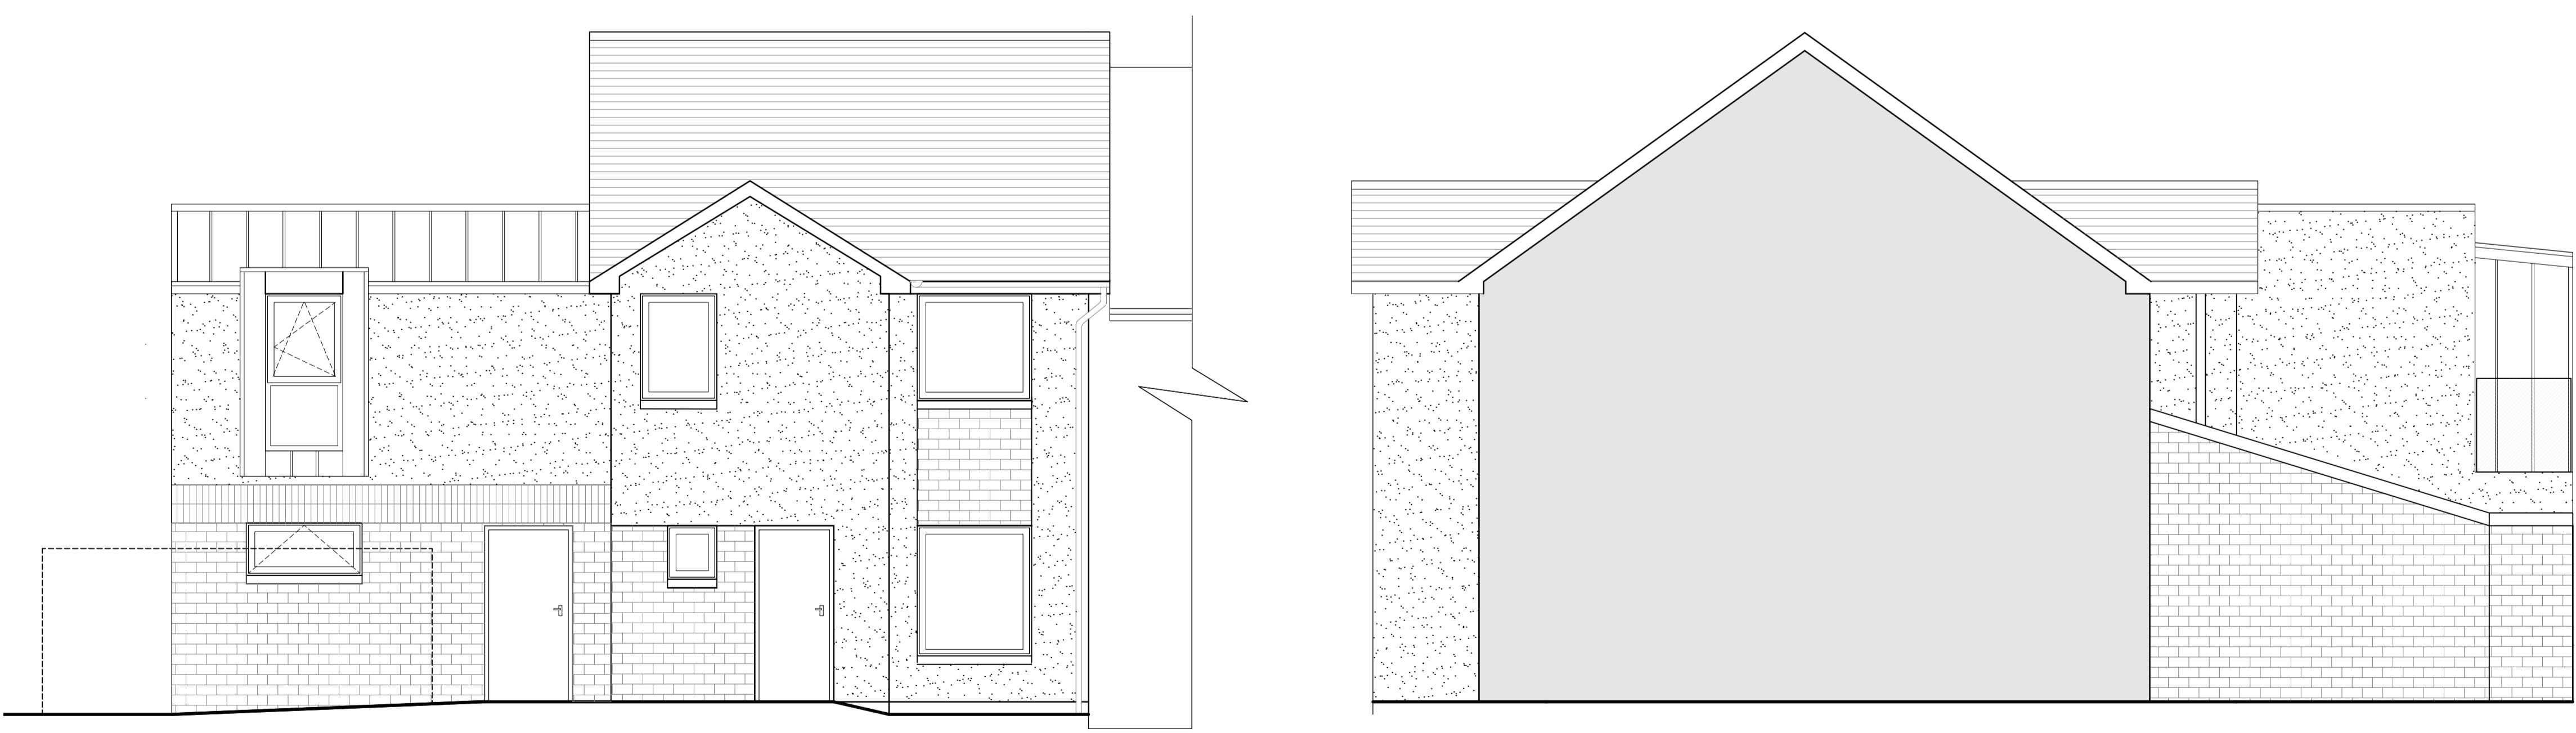

FRONT ELEVATION (as proposed)
1:50 @ A1

SIDE ELEVATION (as proposed)
1:50 @ A1

PROJECT
Single Storey Extension
for Mr Dominic Jessimer
at 12 Brentnall Grove, Motherwell, ML1 2SD
North Lanarkshire

DRAWING TITLE
Elevations
As Proposed

DRAWING CLASSIFICATION
Planning ONLY

PROJECT TYPE
WORK STAGE
ISSUE

REV.	DESCRIPTION	RC	CHKD.	DATE
A	Change in elevations			11/10/2023

SCALE SHEET SIZE No. of SHEETS SHEET No. CAD FILE
Varies A1

DRAWING NUMBER
23-011-PL 104-A
Copyright Block Architects Ltd. All rights reserved 2022

Please consider the environment before printing this drawing