






FRONT ELEVATION

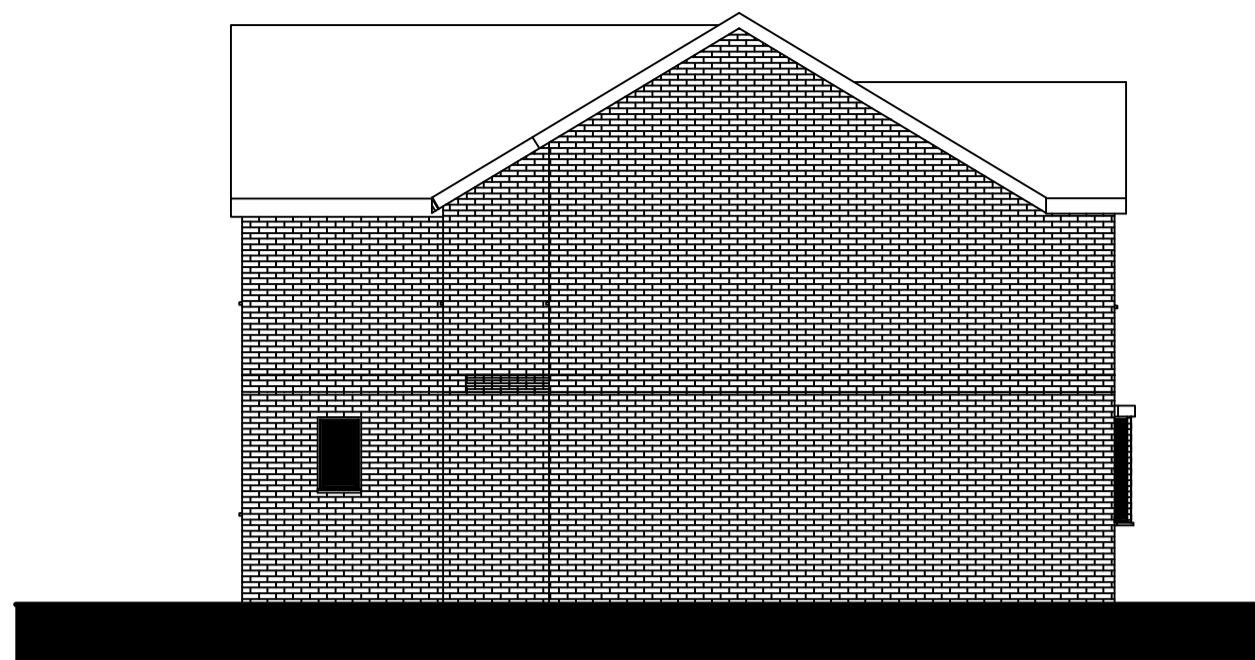


LHS ELEVATION

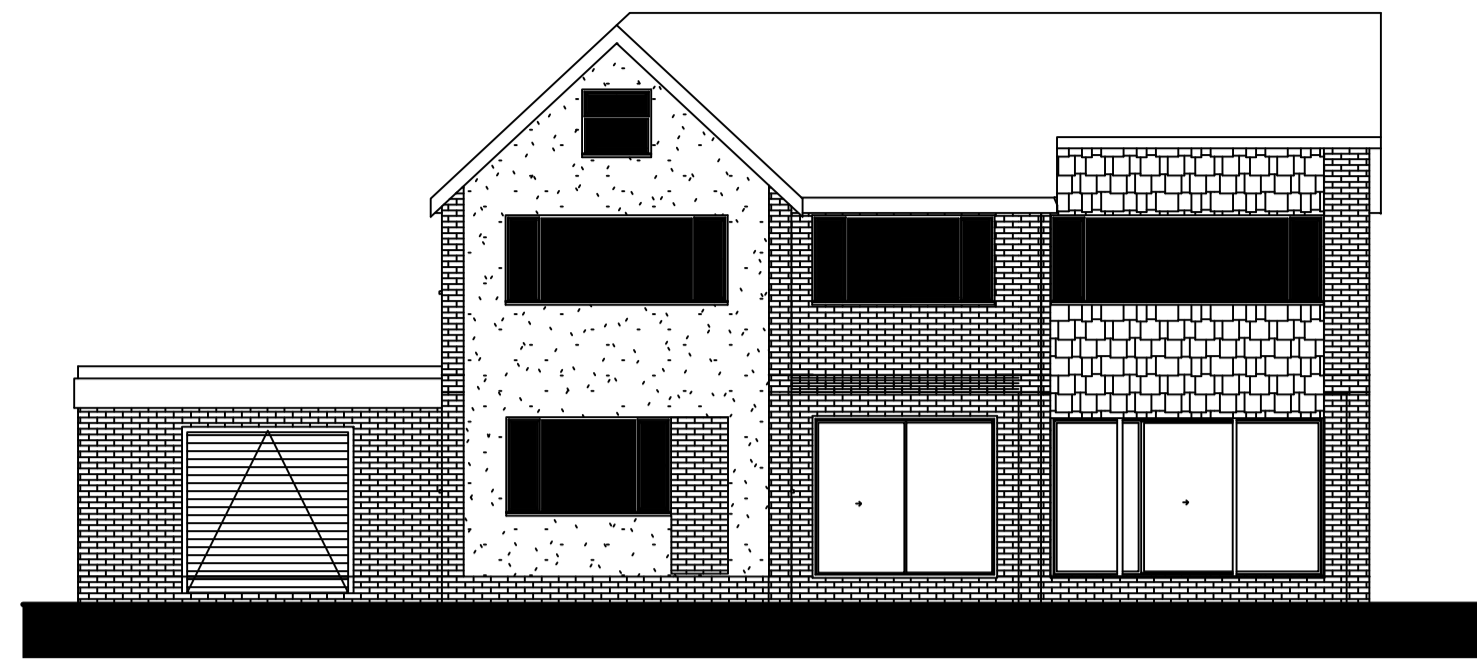


REAR ELEVATION

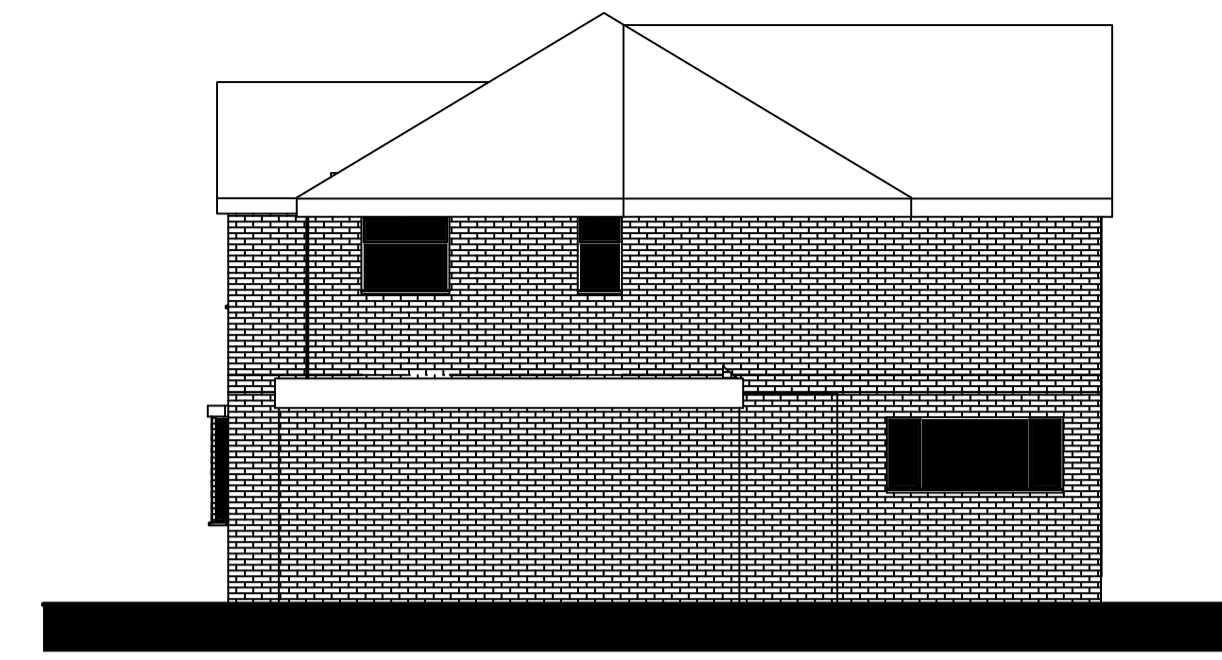


RHS ELEVATION

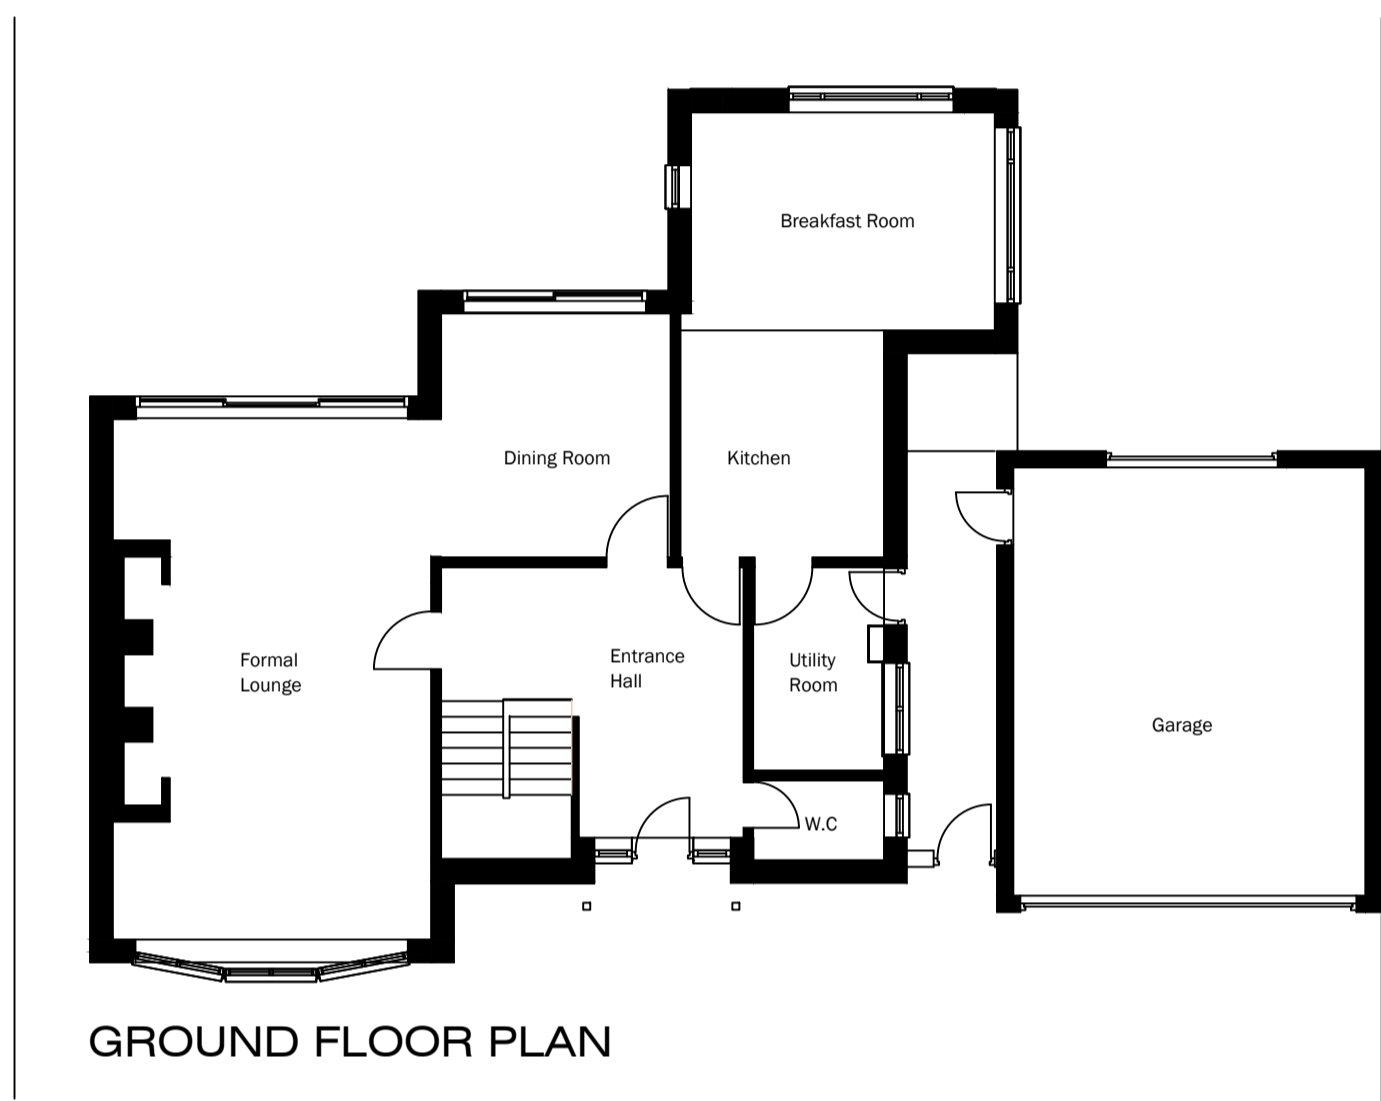

GROUND FLOOR PLAN

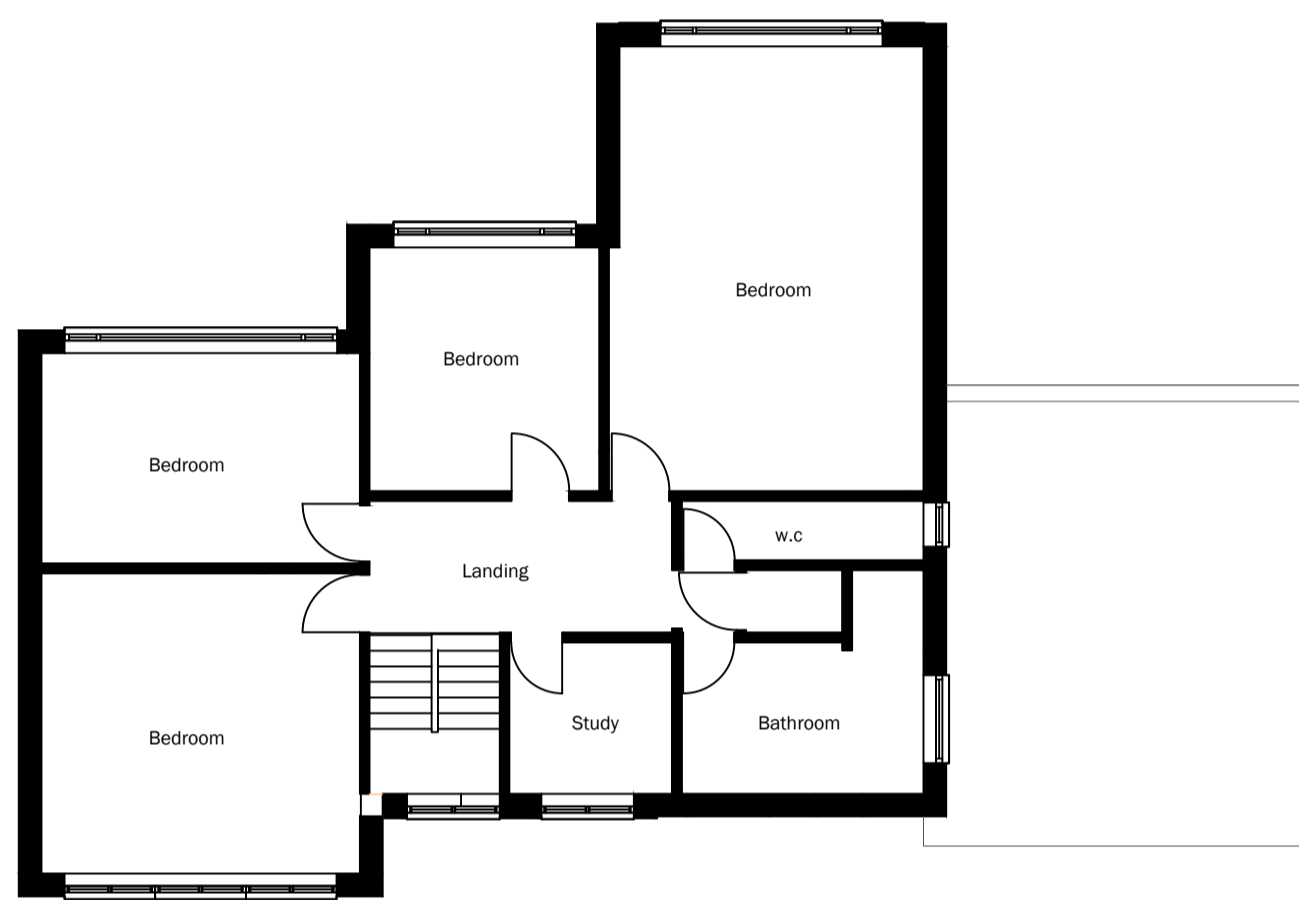

FIRST FLOOR PLAN

 

SEE ARTISTS IMPRESSION FOR ELEVATIONS




FRONT ELEVATION

EXIST FLANK WALL REMAINS AND NEW WALLS BUILT INSIDE TO PREVENT TRESPASS OF GUTTER ETC




LHS ELEVATION


- SL FFL - EXISTING 3041
- FF FFL - EXISTING 3039
- FF FFL - OVER GARAGE 3039
- GF FFL - EXISTING 202

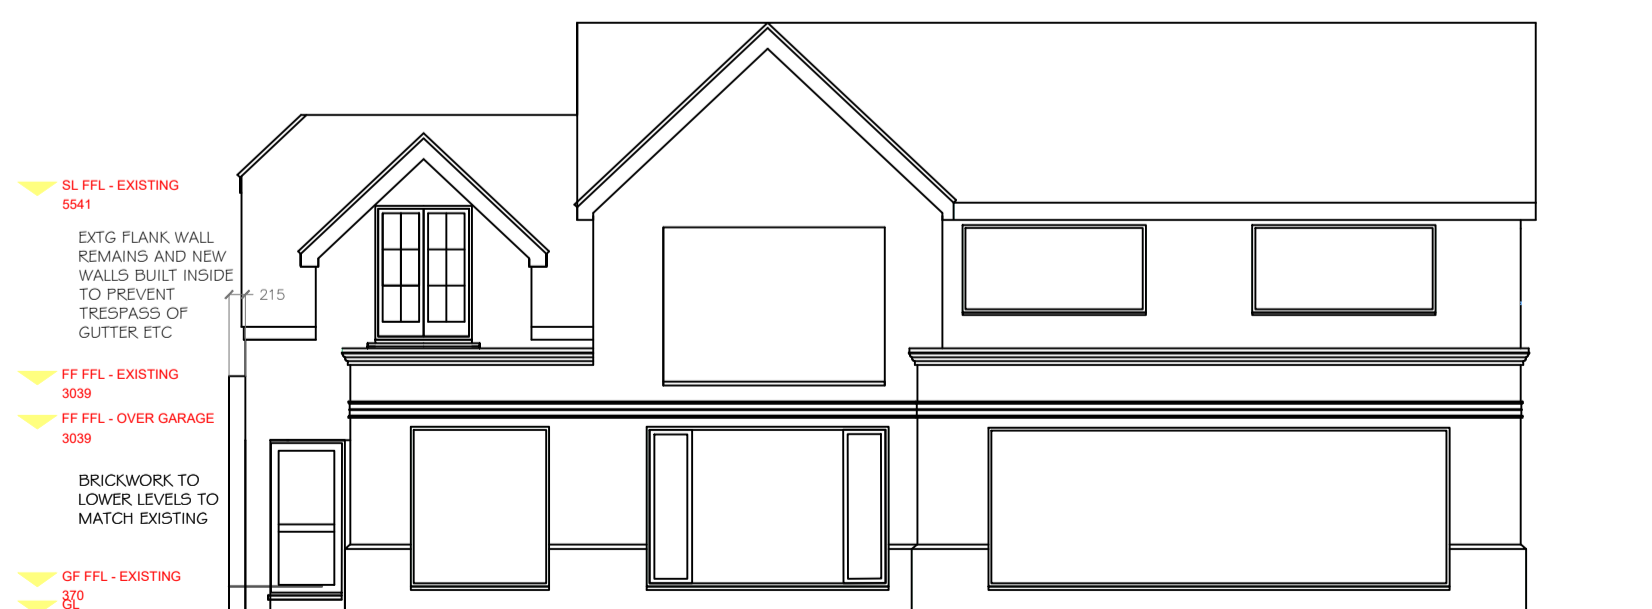


REAR ELEVATION

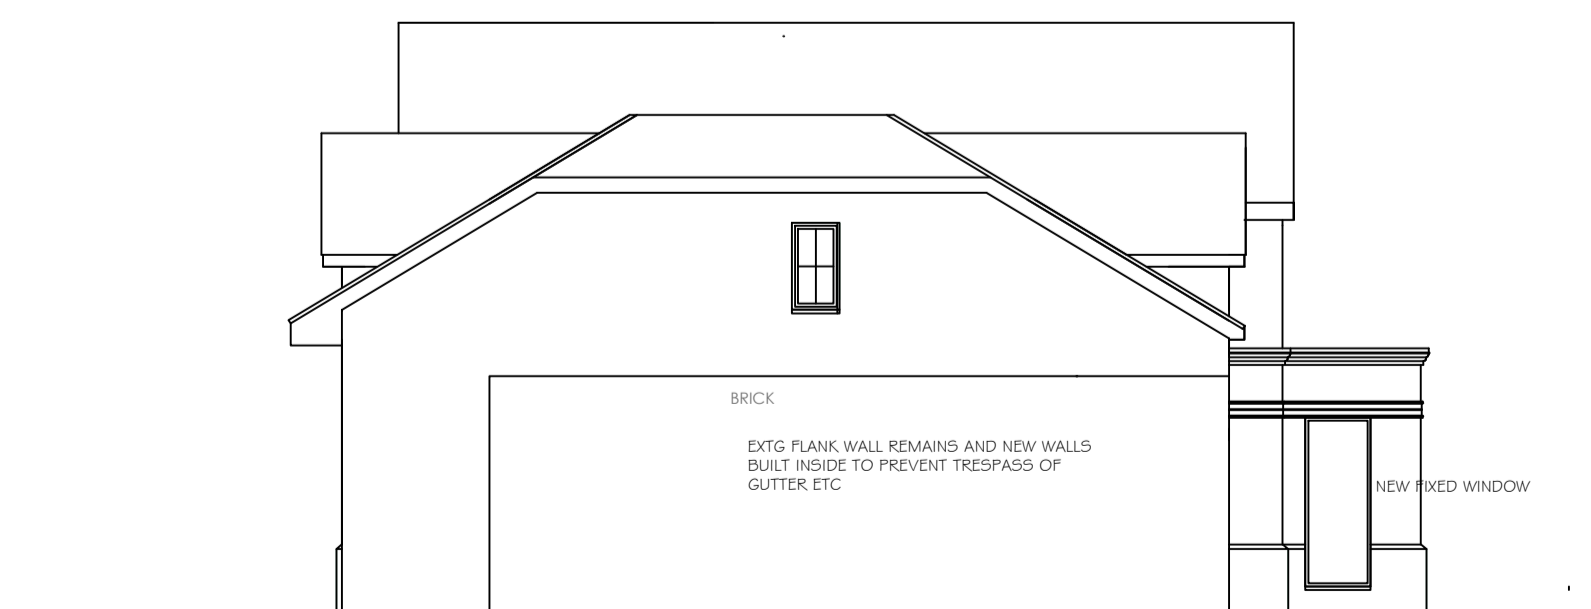

RHS ELEVATION

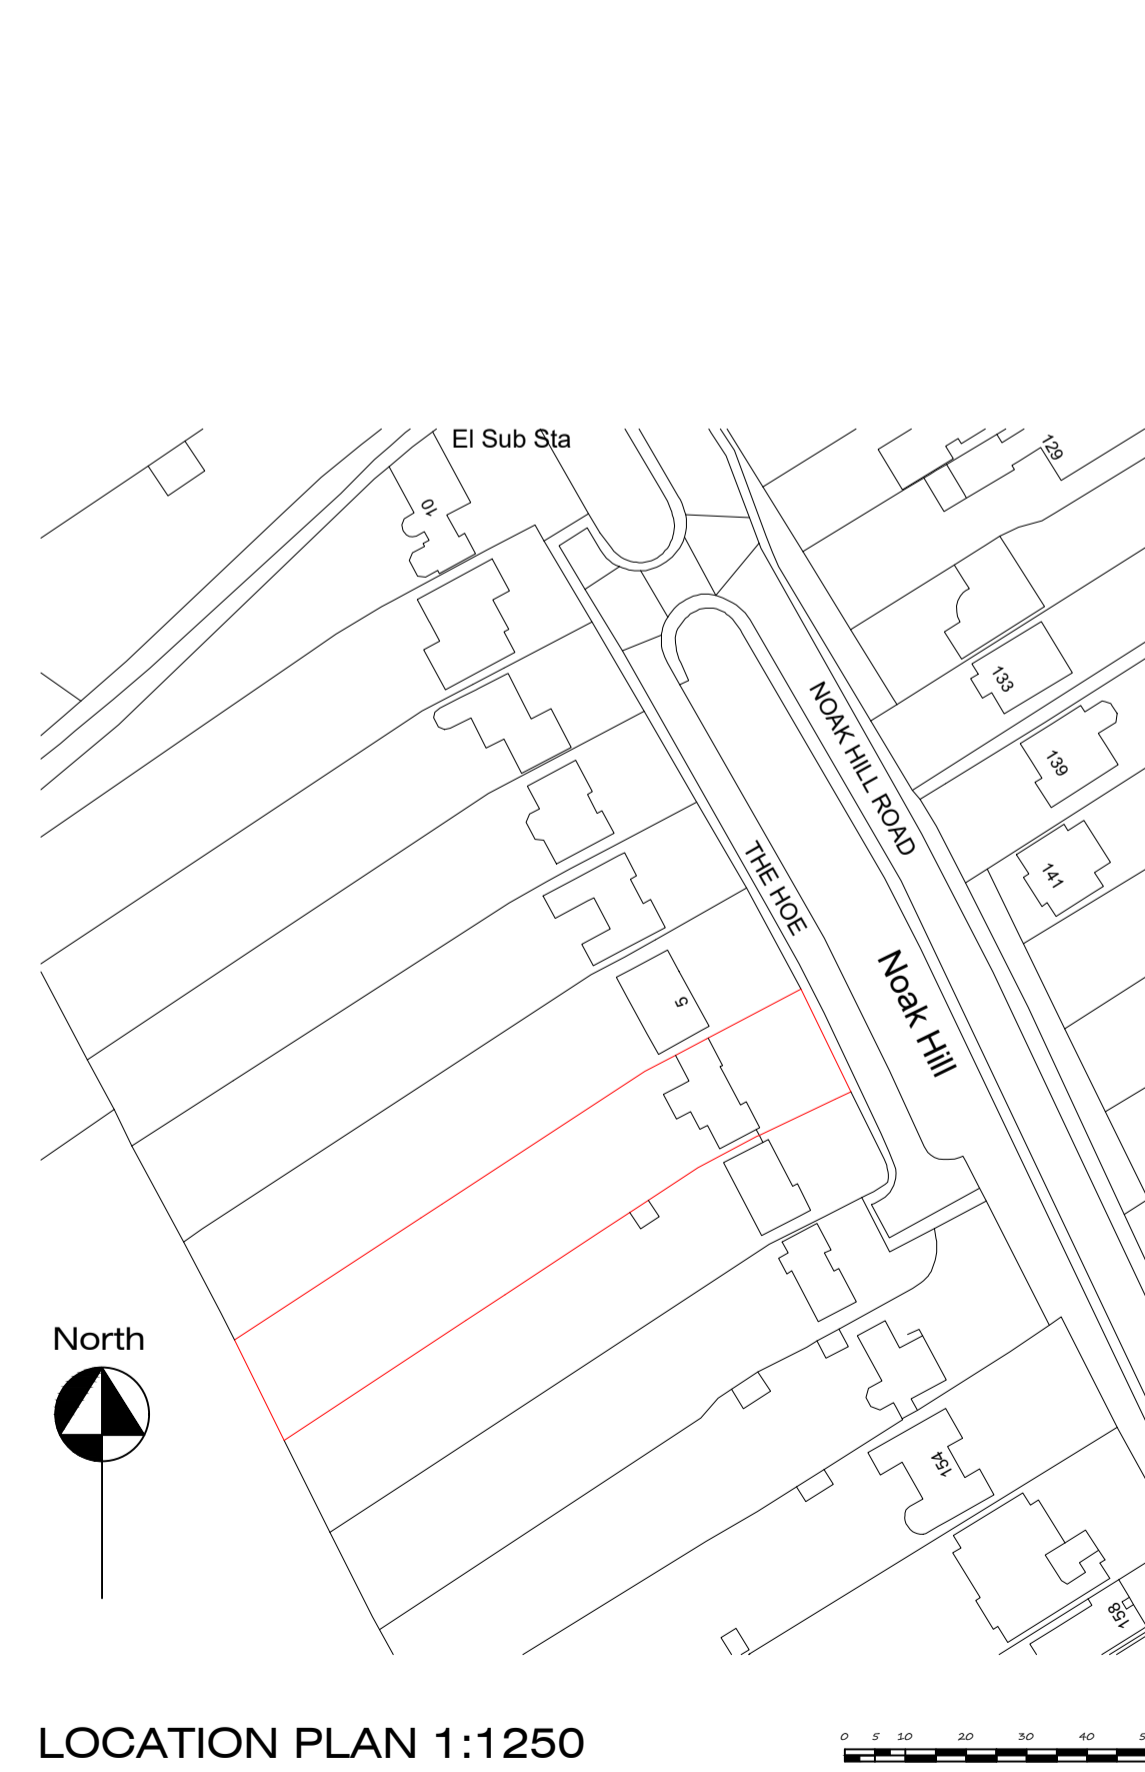

LOCATION PLAN 1:1250

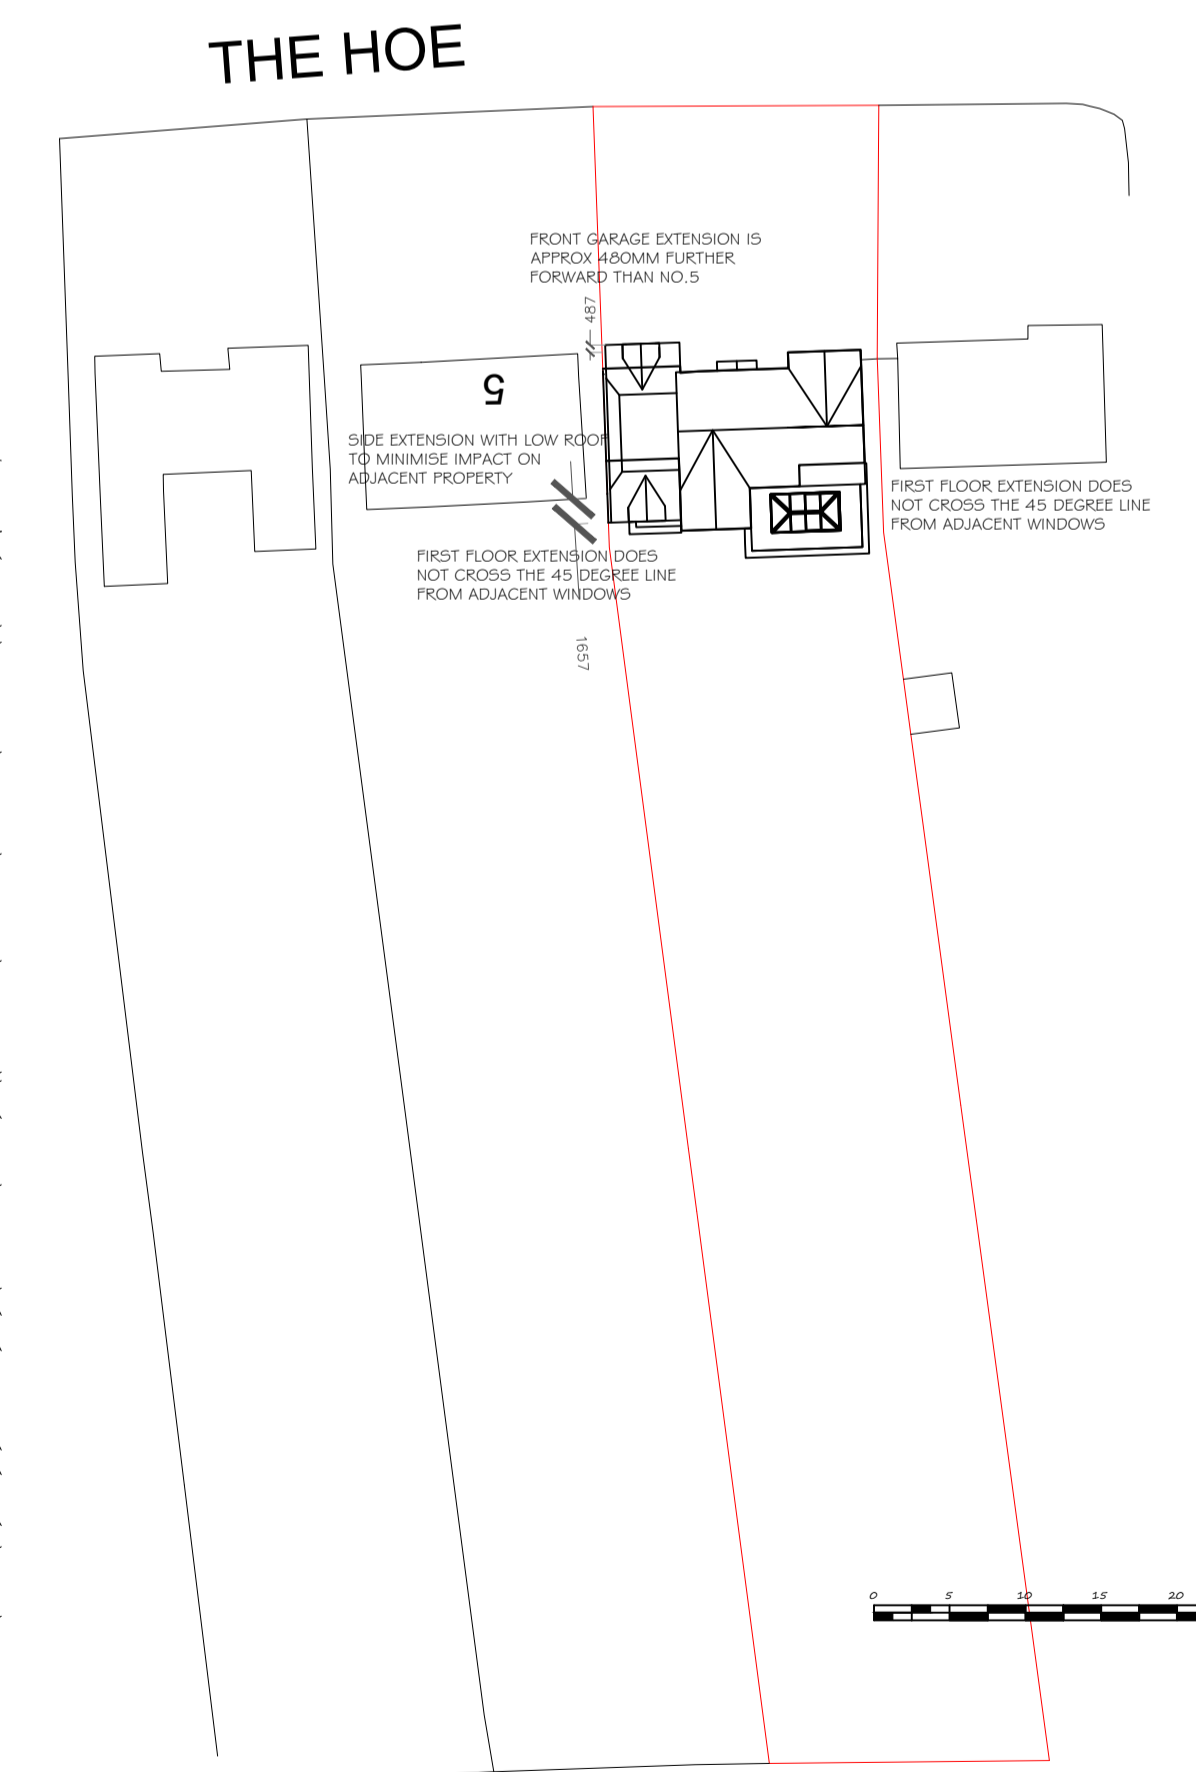

BLOCK PLAN 1:500

DRAWINGS COPYRIGHT TO DEEKS+ASSOCIATES (ALL DIMENSIONS TO BE CHECKED ON SITE)

Deeks+Associates

www.deekssurveyors.co.uk (01277) 658033

Address/Title: Existing & proposed plans & elevations: 4 The Hoe BILLERICAY, ESSEX CM12 9XB

Scale: 1: 100, 500 & 1250 @ A1 Date: JAN.22

Drwg No: 1281/PW01A