




Ground Floor Plan

Scale 1:50 @ A3

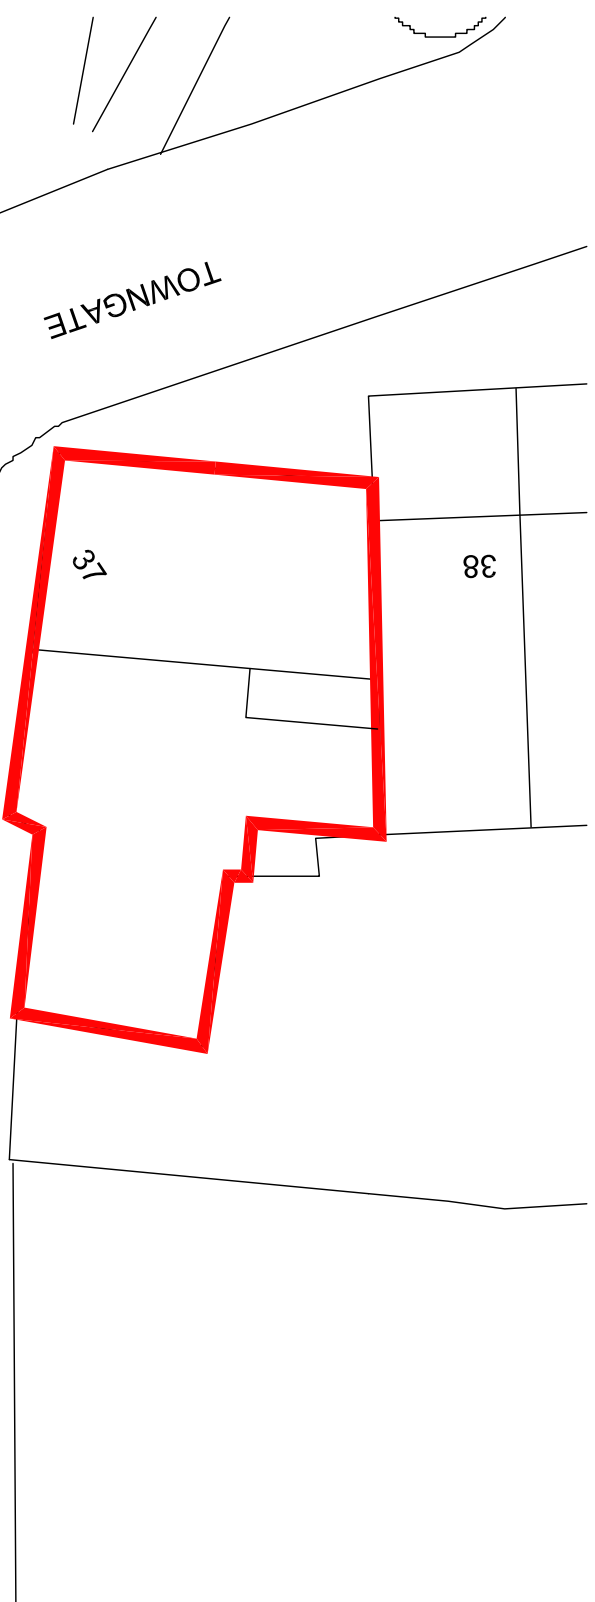


Block Plan

Scale 1:200 @ A3

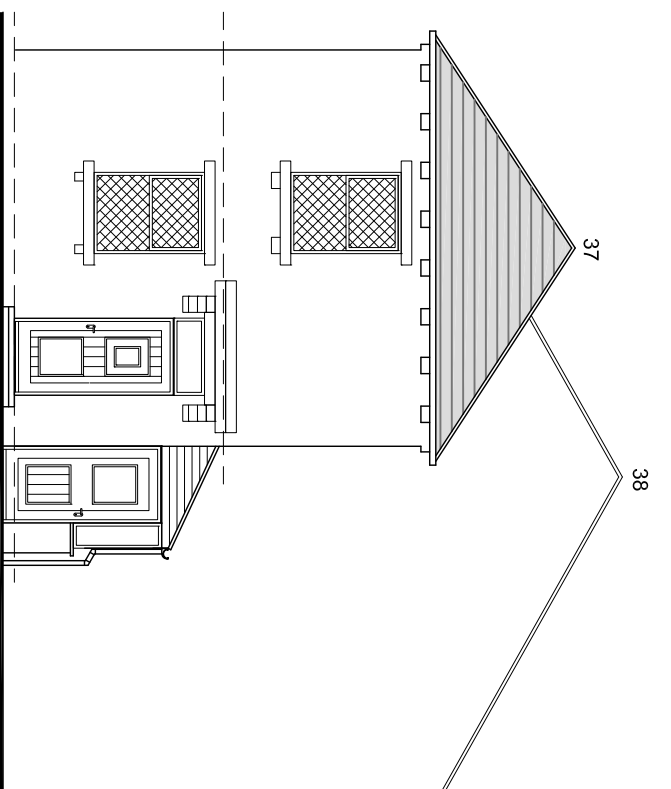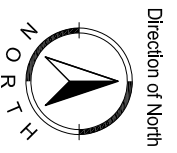

Front Elevation

Scale 1:100 @ A3

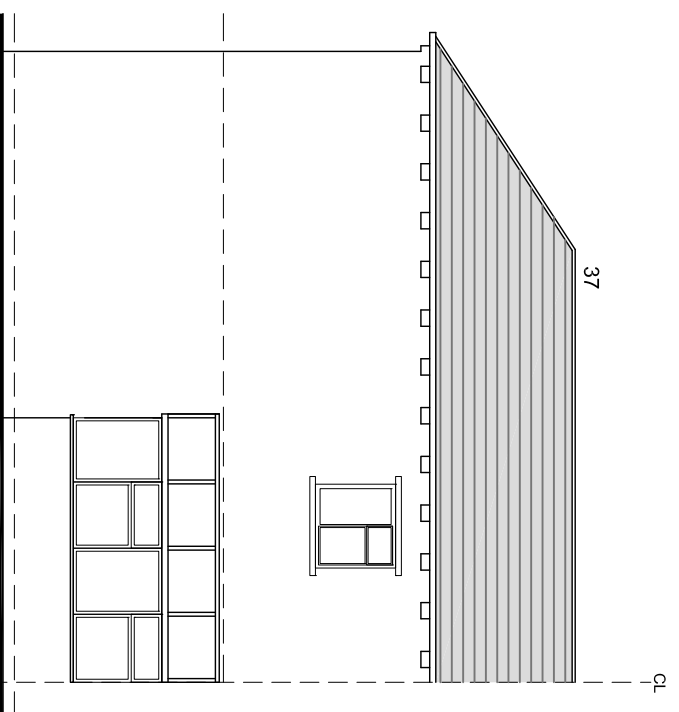

Side Elevation

Existing Floor Plan, Elevations
and Block Plan

@
37 Snowden Road
Shipley
Bradford
BD18 1JD
Drg sheet 01