



proposed elevations scale 1:50

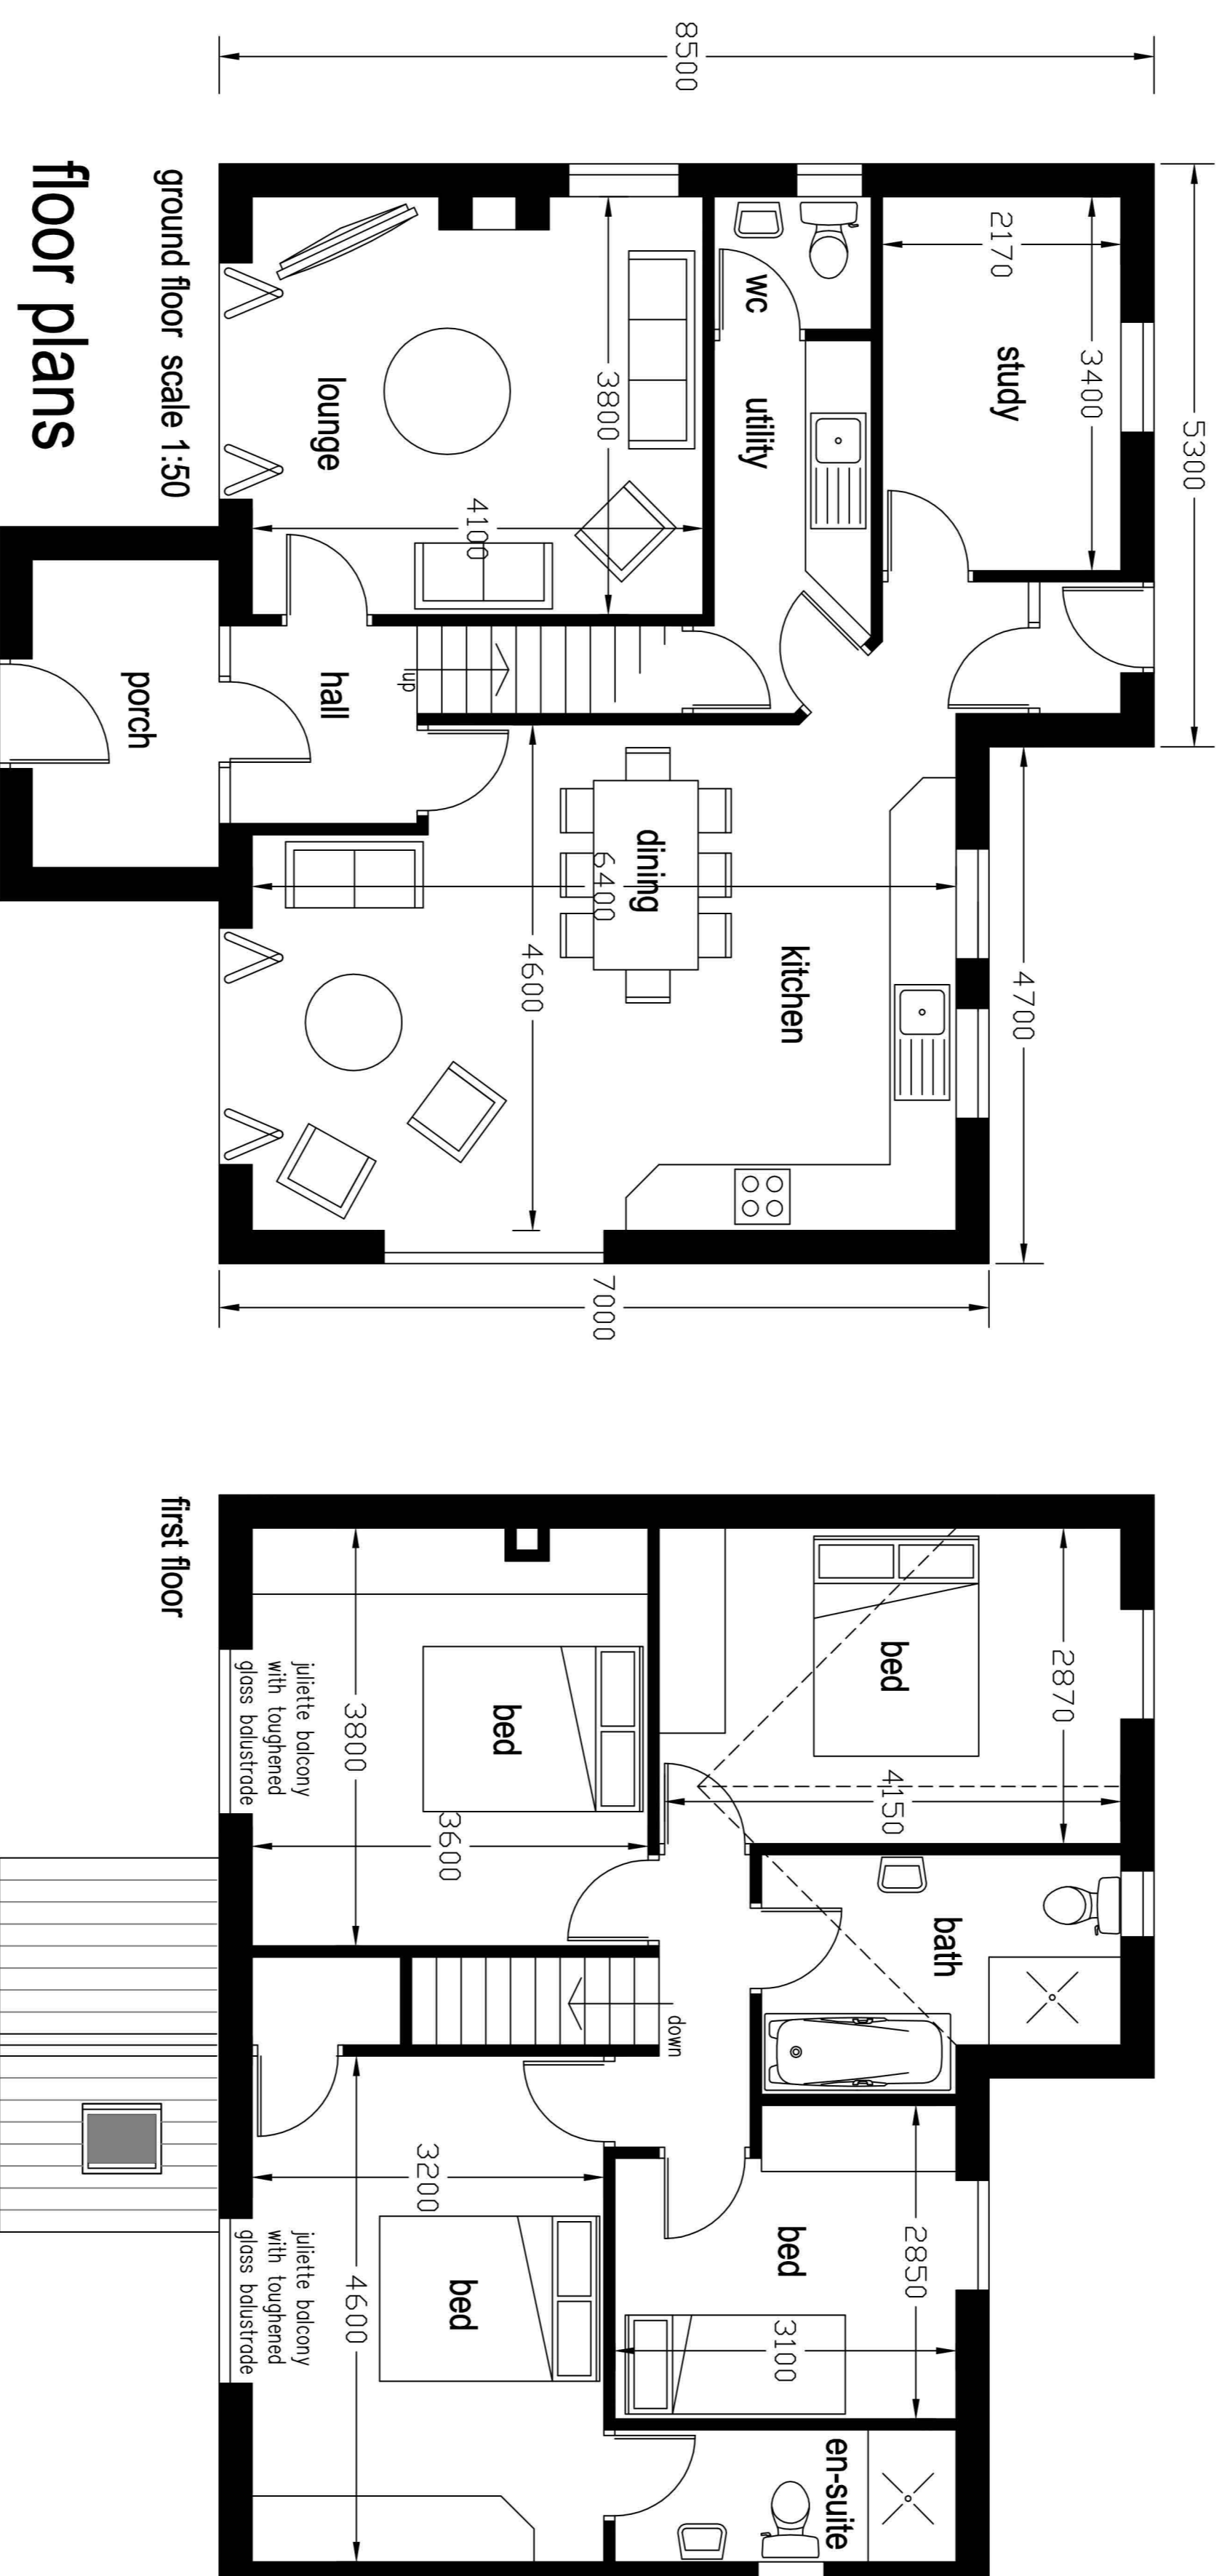

floor plans

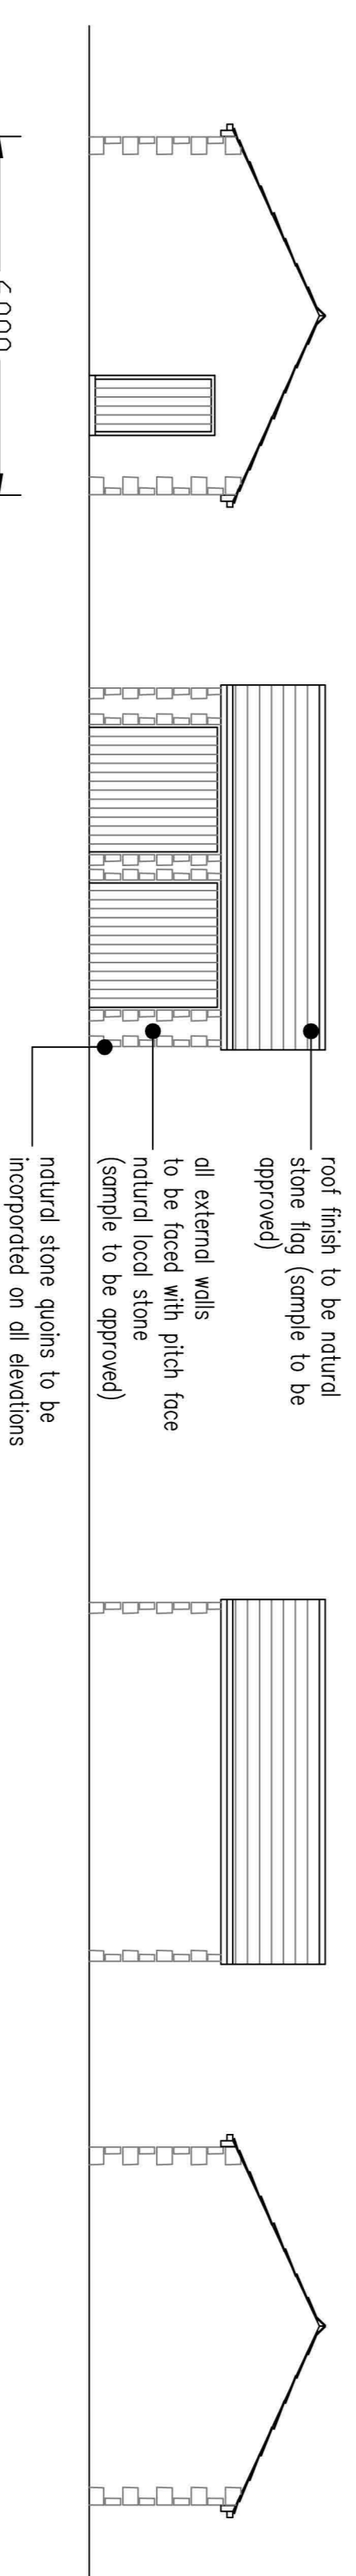


garage details (1:50)

house + garage details

proposed residential development at

Park Gate
Hamledon Road
Hapton

scale 1:100 1:50 @ A1

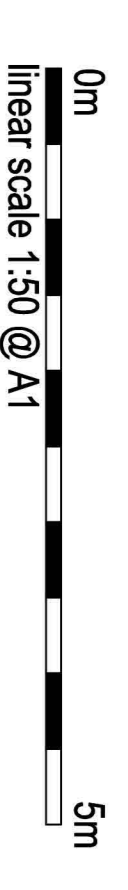

drawing number FO-25-05-23-C