



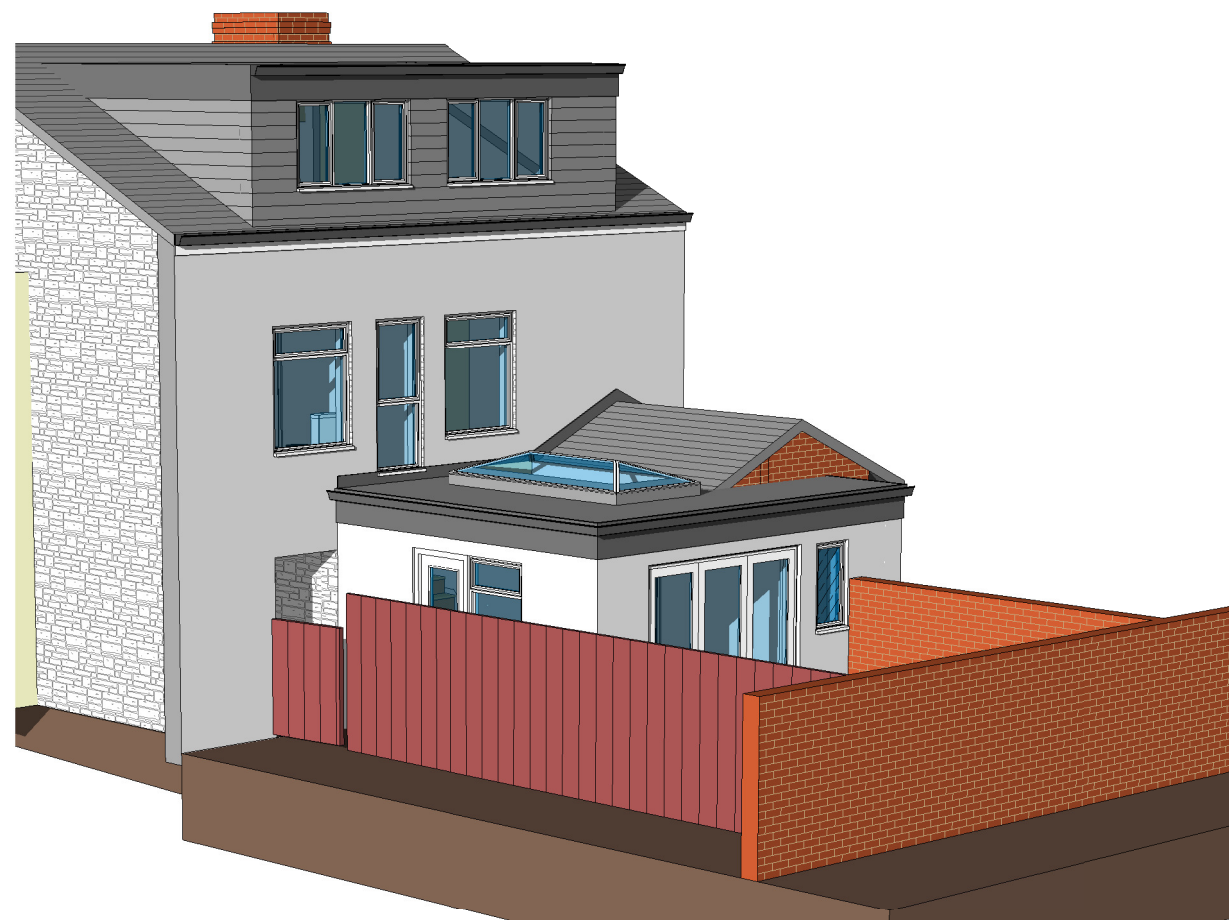

External view 1



External view 3

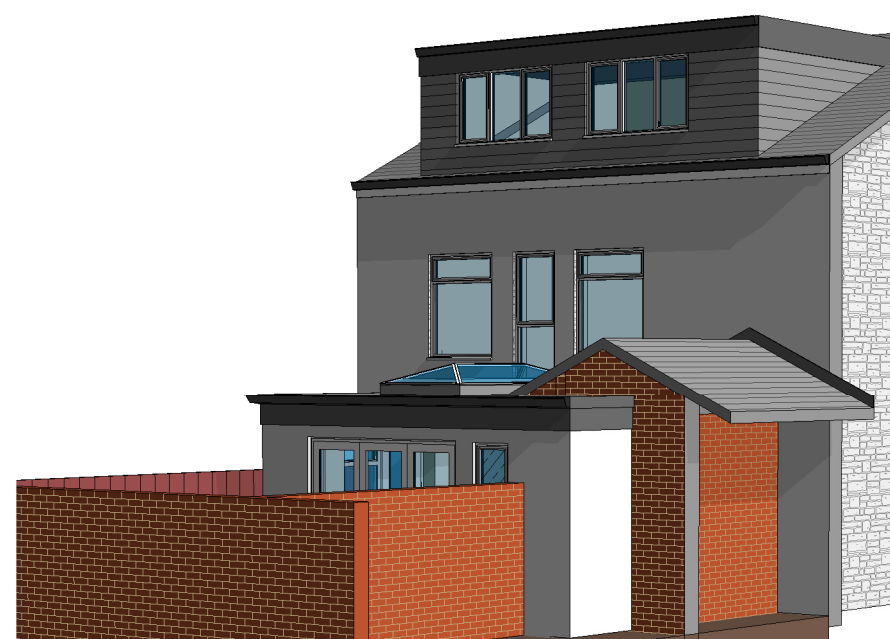


External view 2

0.0m Scale @ 1.50 3m


0.0m Scale @ 1.100 6m


EXTENDED DESIGN LTD
 97 THE FARTHINGS
 ASTLEY VILLAGE
 CHORLEY
 LANCASHIRE
 PR7 1SH
 TEL 07702 682888 www.extendeddesign.co.uk
 mail@extendeddesign.co.uk
 Proposed alterations at 83 Eaves Lane,
 Chorley PR6 0PU
 Susan Bell


Rev	Description	Date
Proposed External views		
Job No	23069	Drawn DP
Dwg No	109	Date Aug 2023
		Scale @ A3

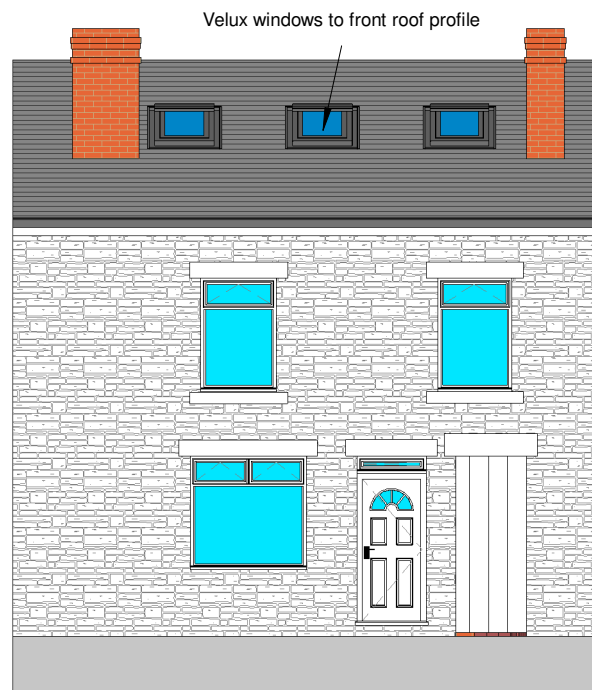


Front Elevation
1 : 100

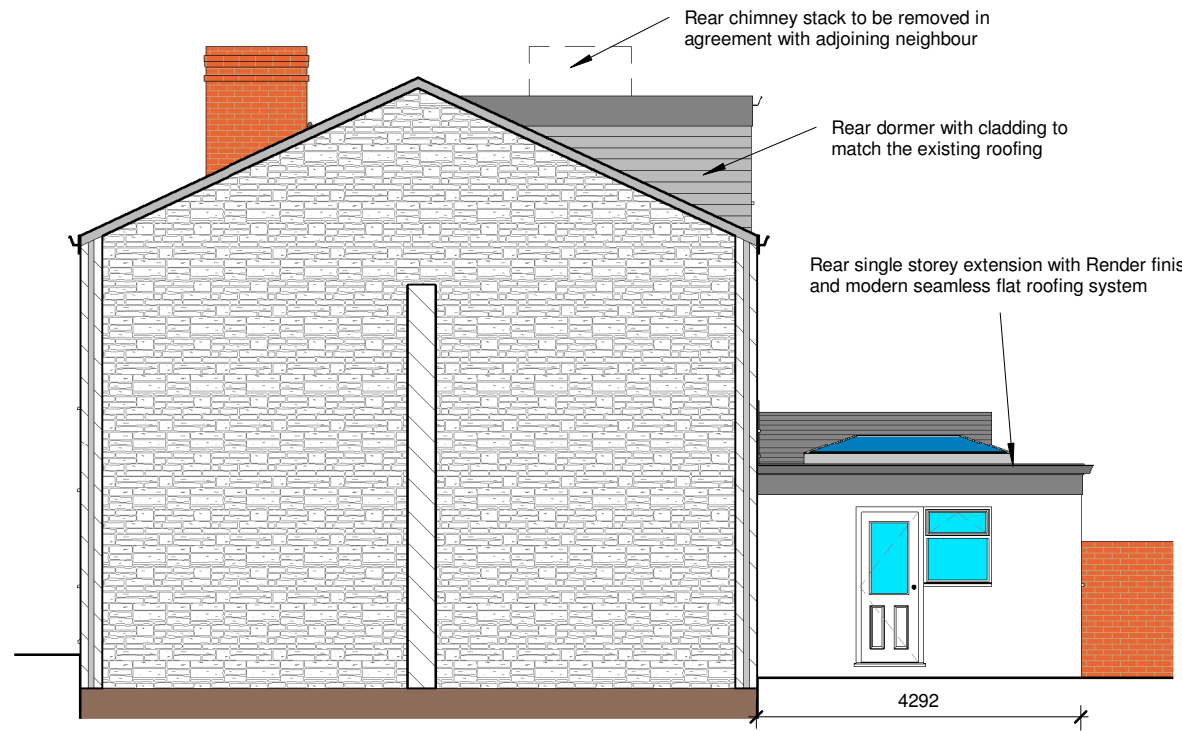


Right Elevation
1 : 100

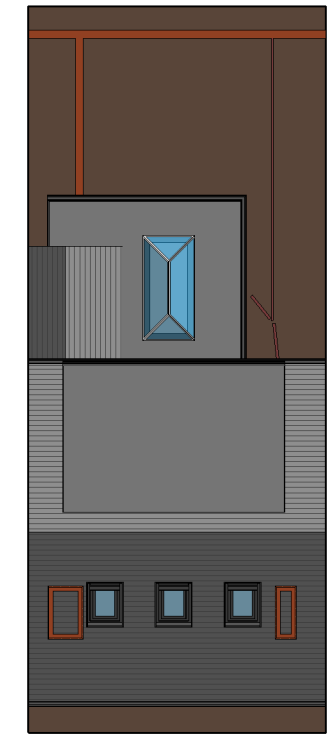

Roof Profile

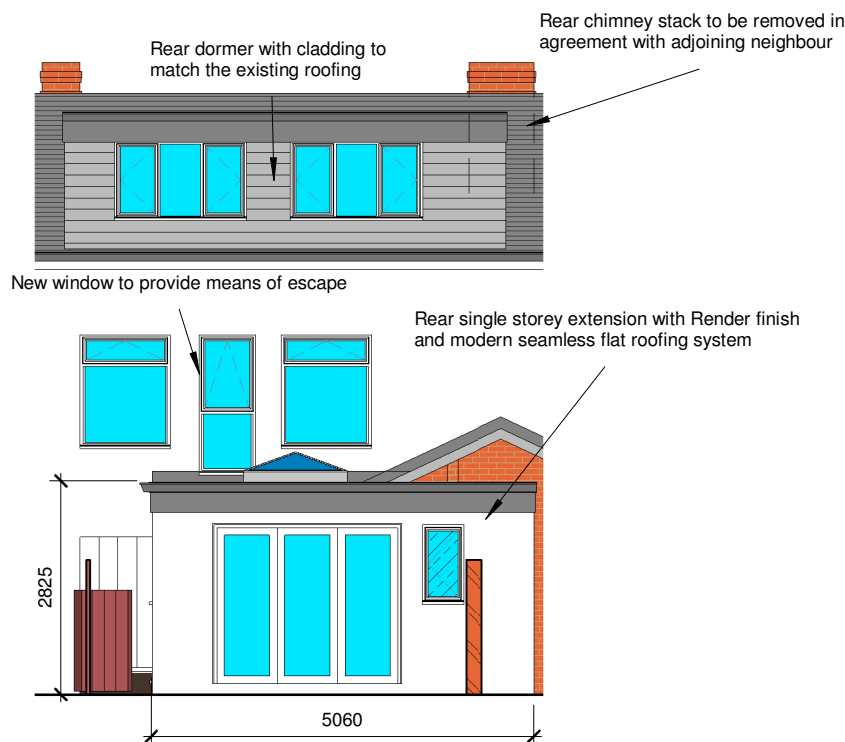

Rear Elevation
1 : 100

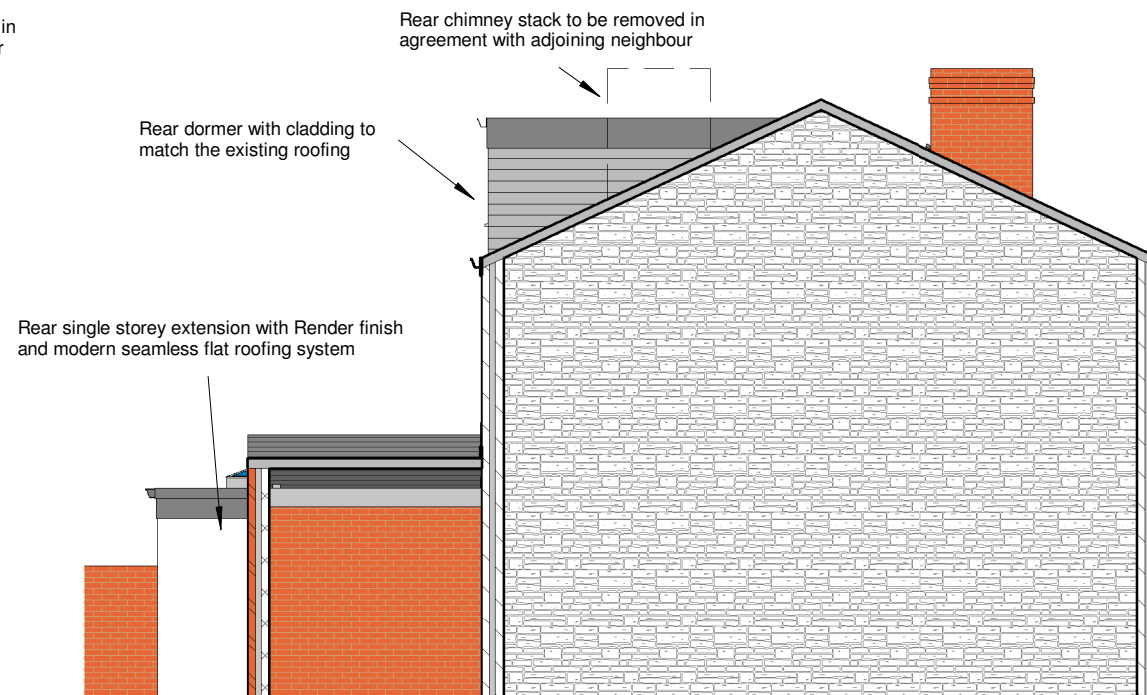

Left Elevation
1 : 100

0.0m Scale @ 1.50 3m

0.0m Scale @ 1.100 6m

EXTENDED DESIGN LTD
 97 THE FARTHING'S
 ASTLEY VILLAGE
 CHORLEY
 LANCASHIRE
 PR7 1SH
 TEL 07702 682888 www.extendeddesign.co.uk
 mail@extendeddesign.co.uk

Proposed alterations at 83 Eaves Lane,
 Chorley PR6 0PU

Susan Bell

Rev	Description	Date
Proposed Elevations		
Job No	23069	Drawn DP
Dwg No	110	Date Aug 2023
		Scale @ A3 1 : 100



97 THE FARTHINGS
ASTLEY VILLAGE
CHORLEY
LANCASHIRE
PR7 1SH

TEL 07702 682888 www.extendeddesign.co.uk
mail@extendeddesign.co.uk


Proposed alterations at 83 Eaves Lane,
Chorley PR6 0PU

Susan Bell


Rev	Description	Date	
Proposed Ground Floor Layout			
Job No	23069	Drawn	DP
Dwg No	111	Date	Aug 2023
		Scale @ A3	1 : 50

0.0m Scale @ 1.50 3m


0.0m Scale @ 1.100 6m

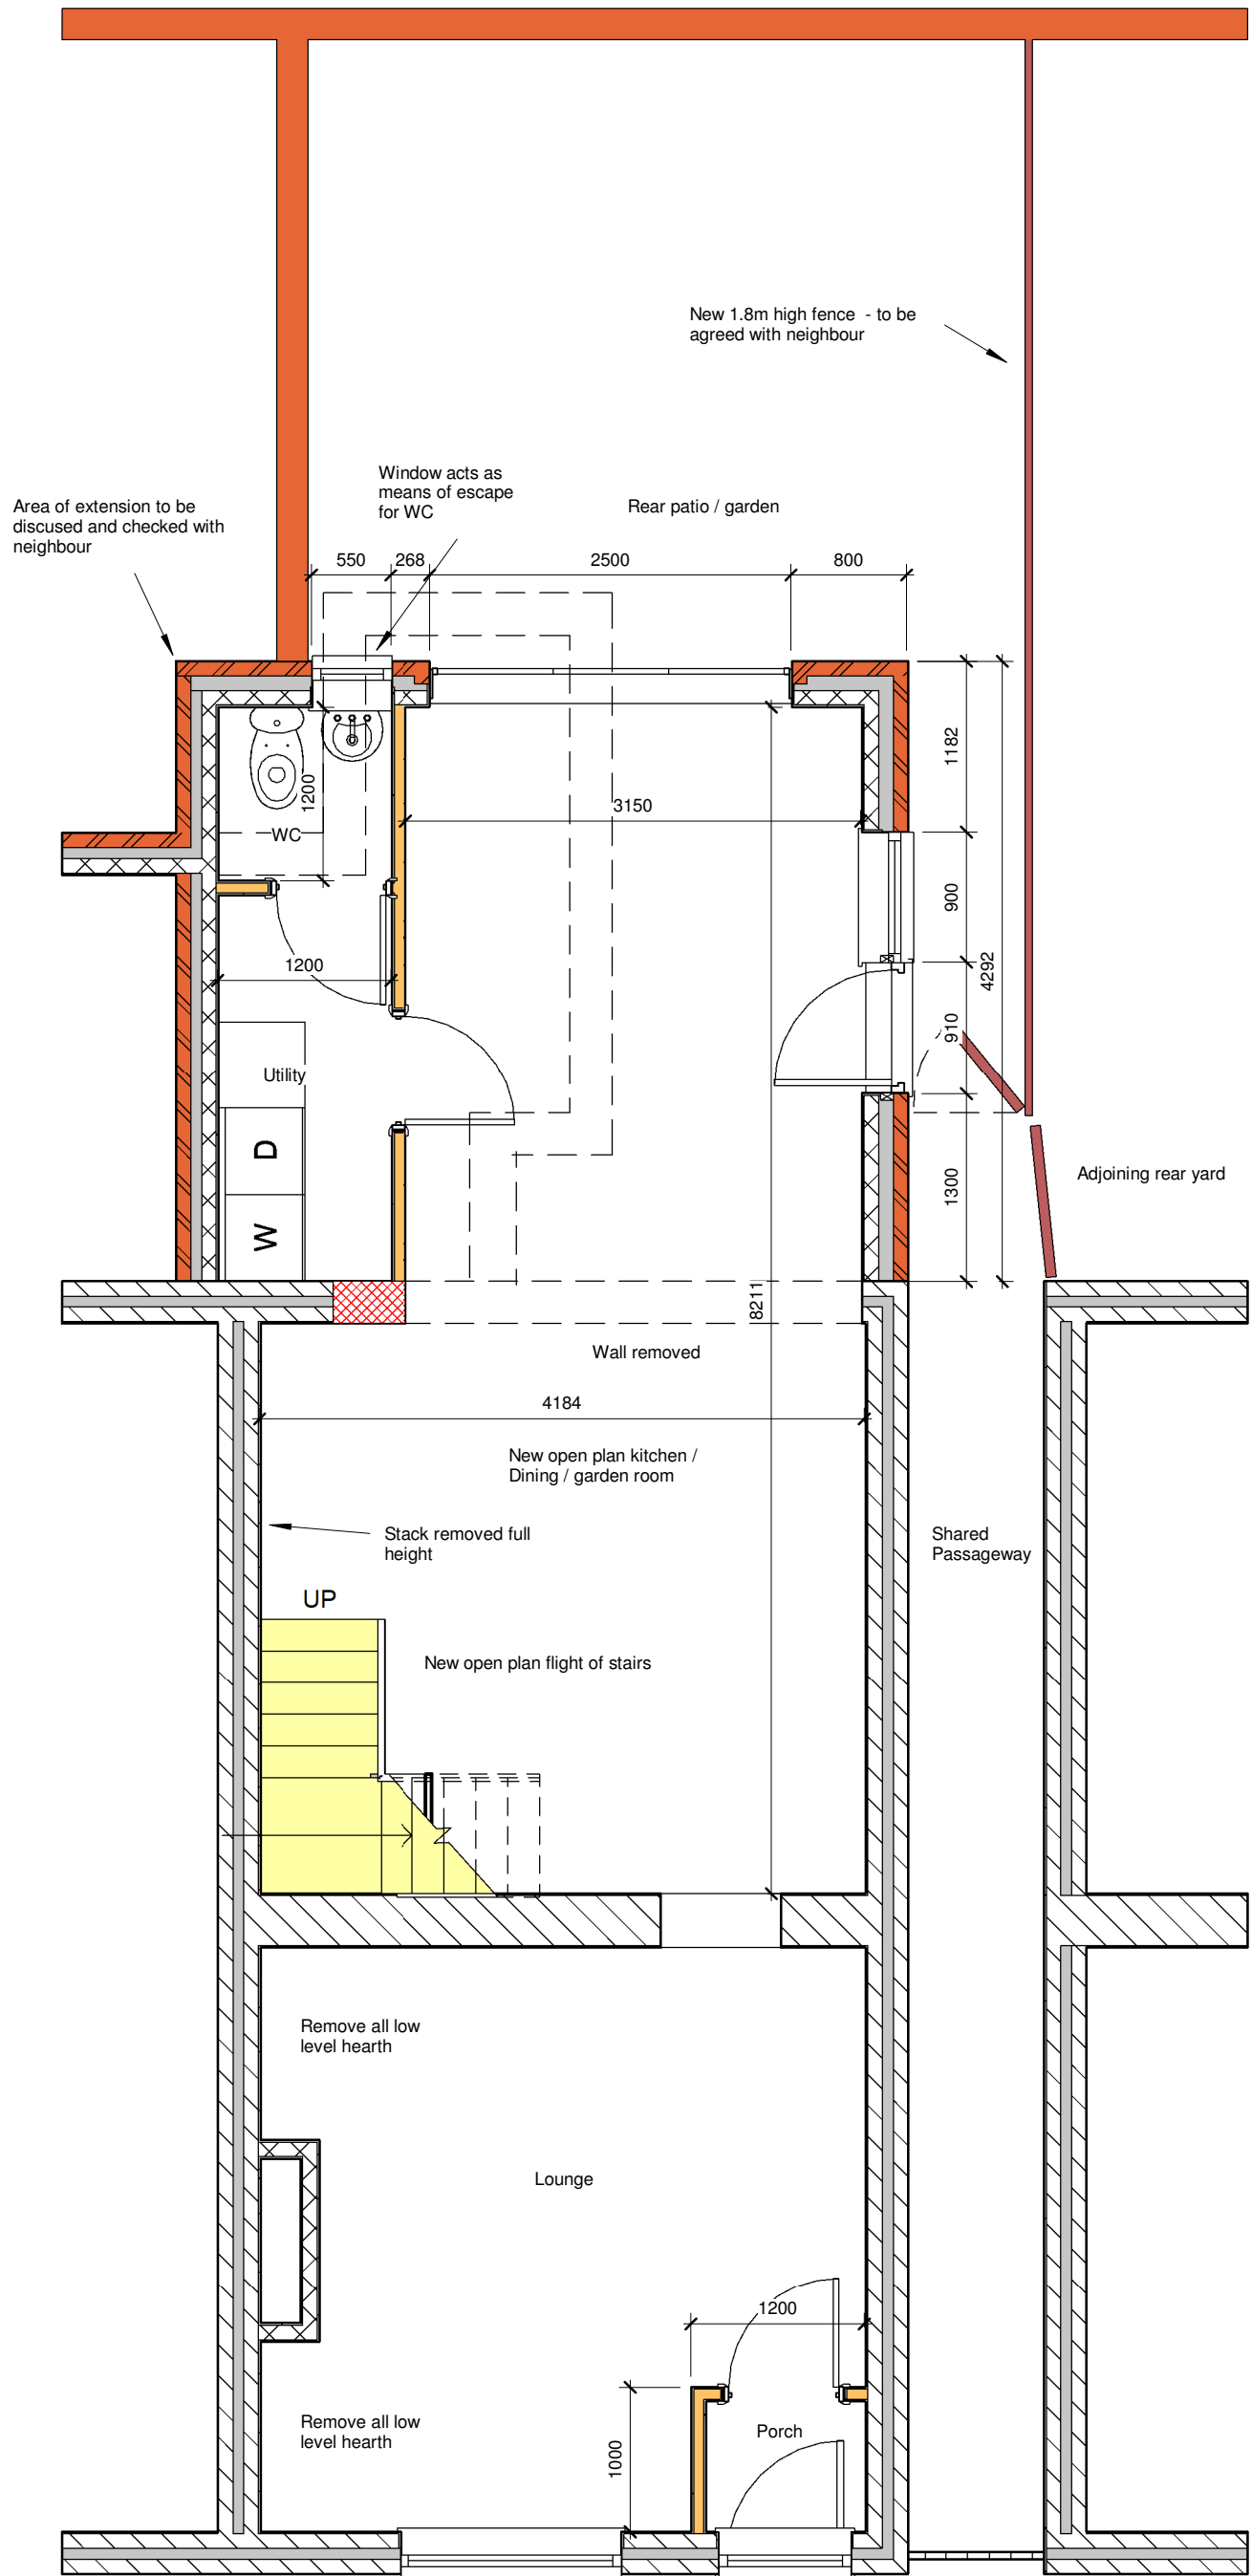

Ground floor plan
1 : 50

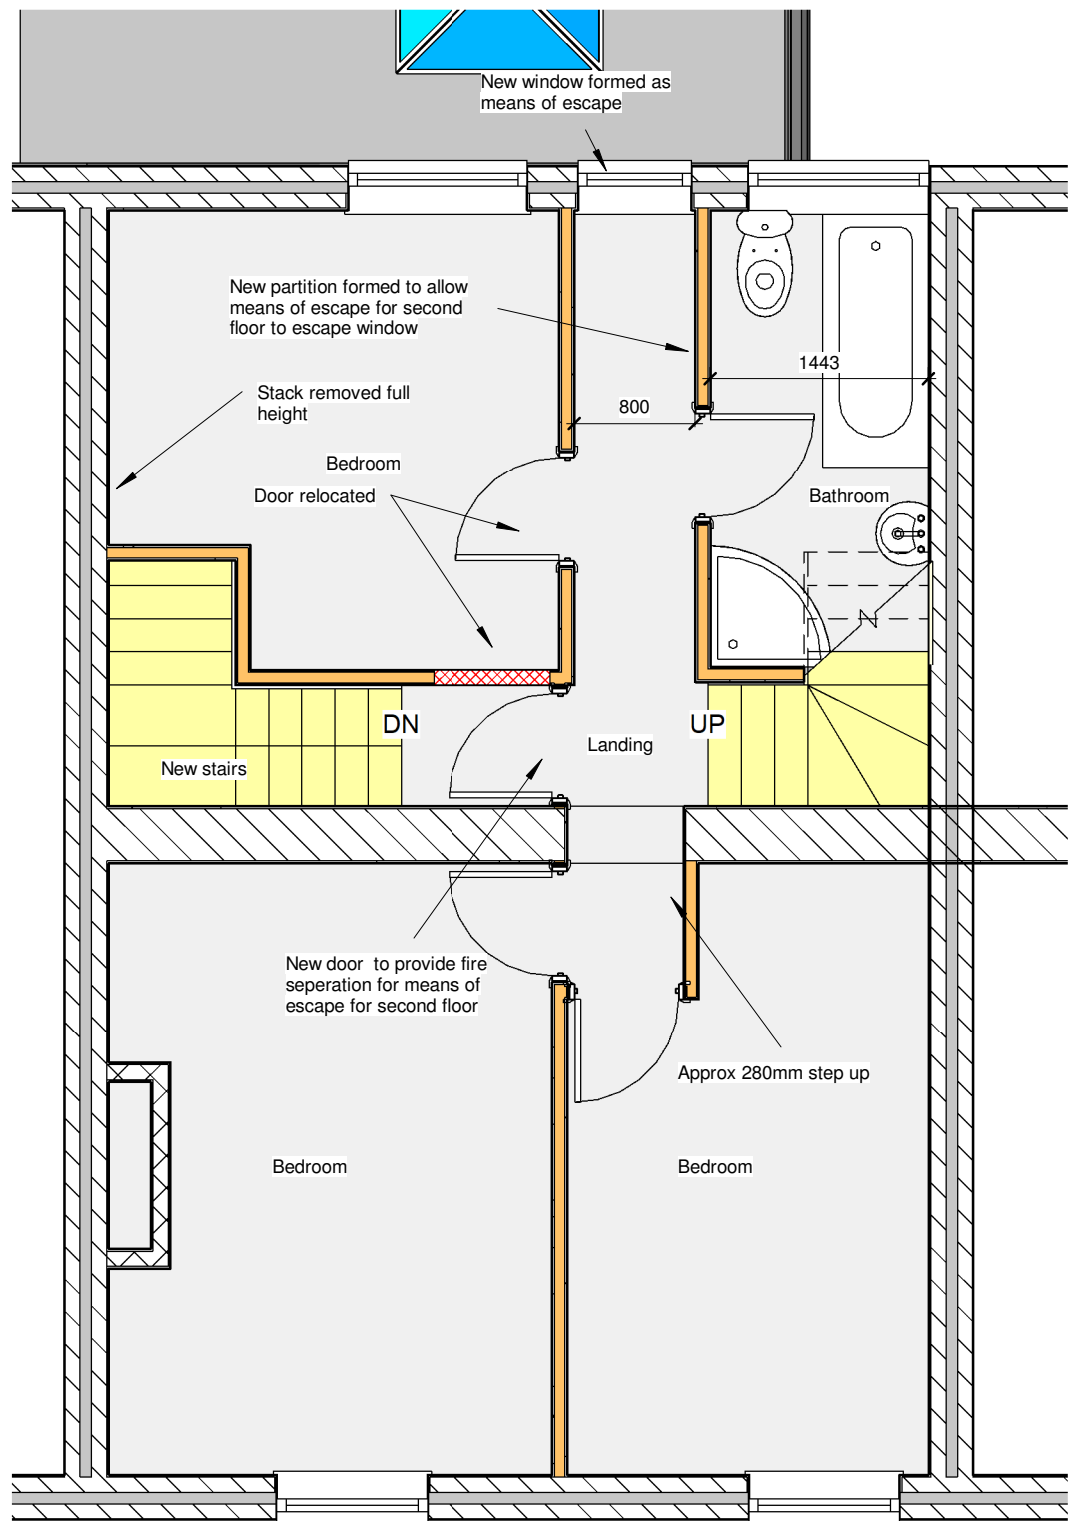

First floor plan
1 : 50

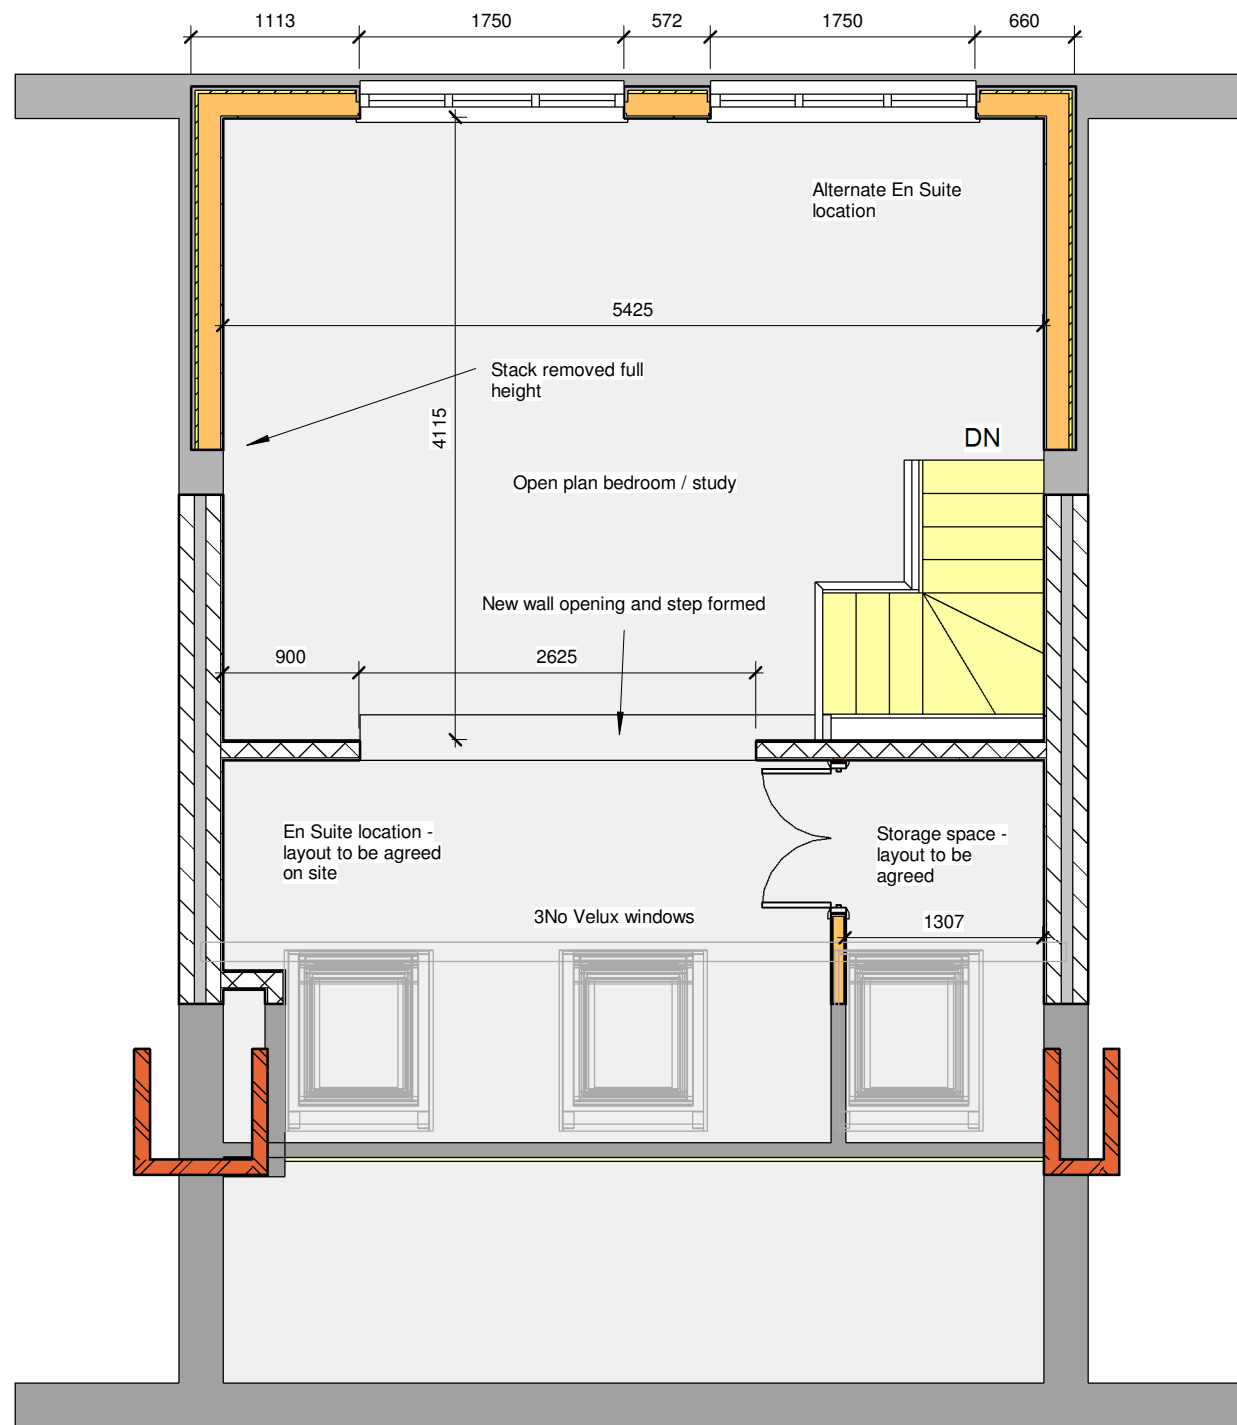


Second floor plan
1 : 50

0.0m Scale @ 1.50 3m

0.0m Scale @ 1.100 6m

EXTENDED DESIGN LTD
 97 THE FARTHINGS
 ASTLEY VILLAGE
 CHORLEY
 LANCASHIRE
 PR7 1SH
 TEL 07702 682888 www.extendeddesign.co.uk
 mail@extendeddesign.co.uk
 Proposed alterations at 83 Eaves Lane,
 Chorley PR6 0PU
 Susan Bell

Rev	Description	Date
Proposed Upper Floor Layouts		
Job No	23069	Drawn DP
Dwg No	112	Date Aug 2023
		Scale @ A3 1 : 50

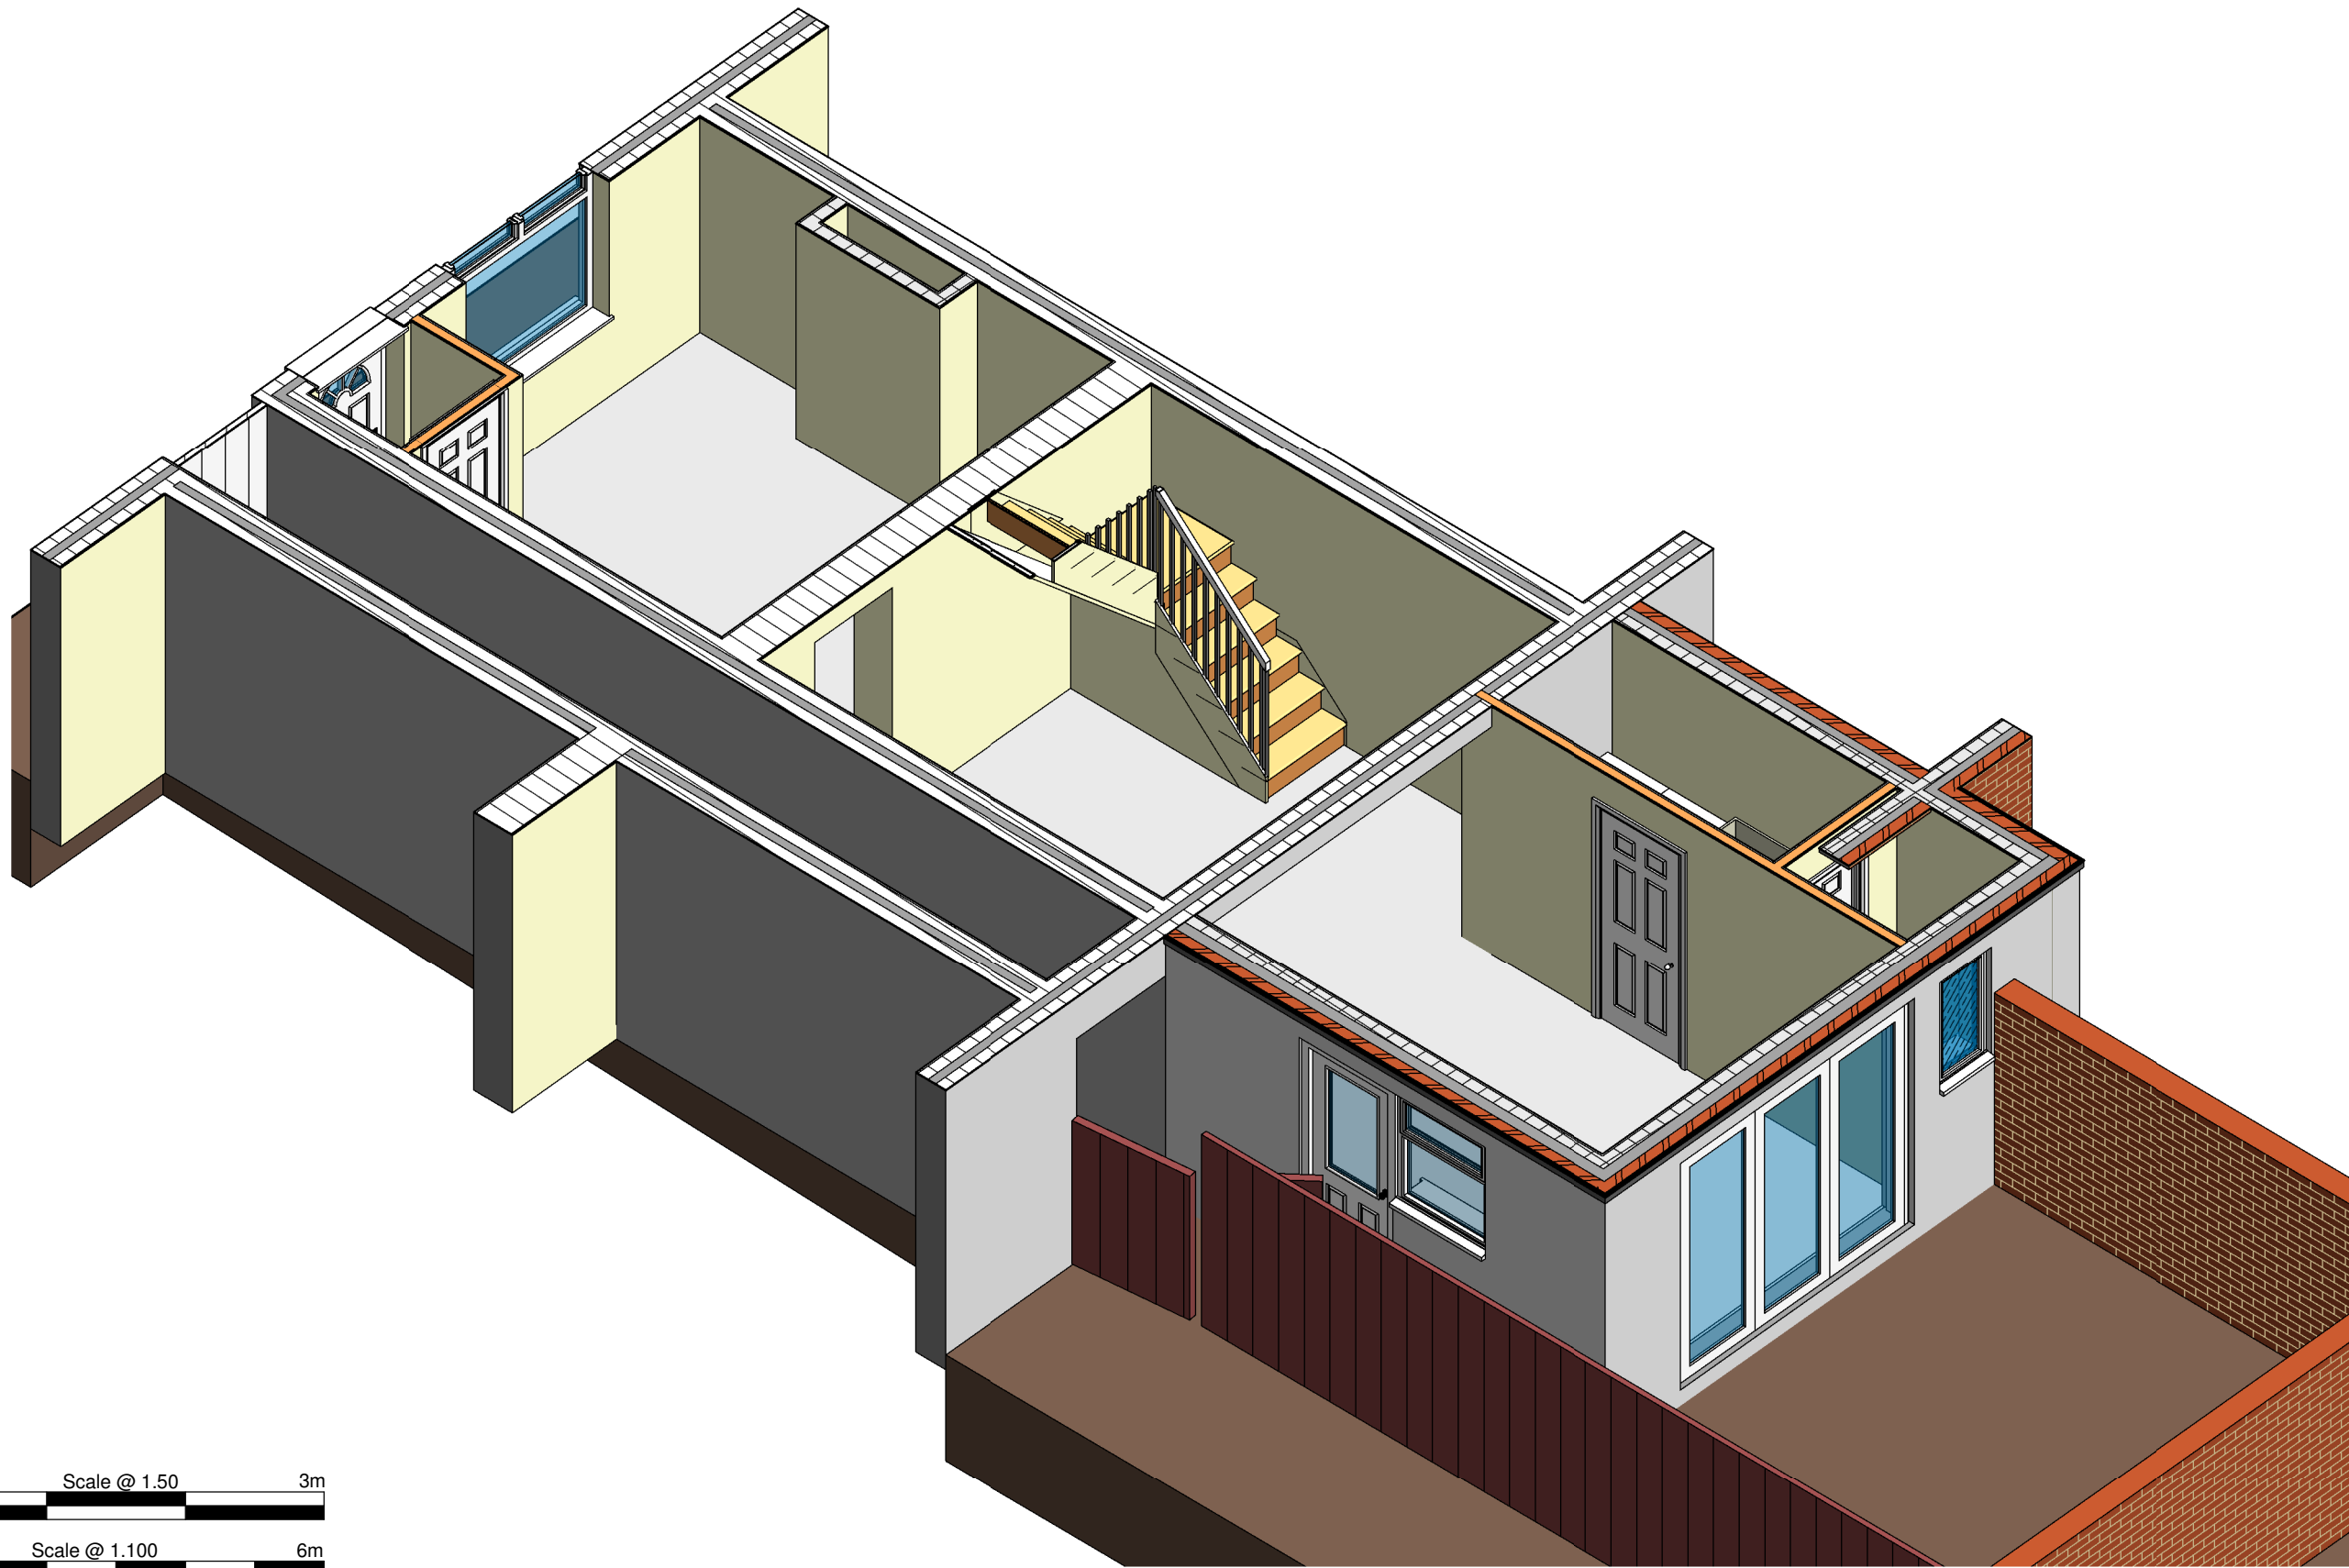

0.0m Scale @ 1.50 3m

0.0m Scale @ 1.100 6m



97 THE FARTHINGS
ASTLEY VILLAGE
CHORLEY
LANCASHIRE
PR7 1SH



TEL 07702 682888 www.extendeddesign.co.uk
mail@extendeddesign.co.uk

Proposed alterations at 83 Eaves Lane,
Chorley PR6 0PU

Susan Bell

Rev	Description	Date
	Proposed Internal Ground Floor View	
Job No	23069	Drawn DP
Dwg No	113	Date Aug 2023
		Scale @ A3

Ground floor internal view

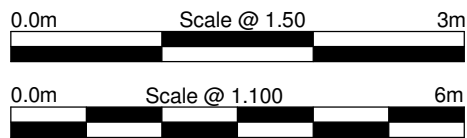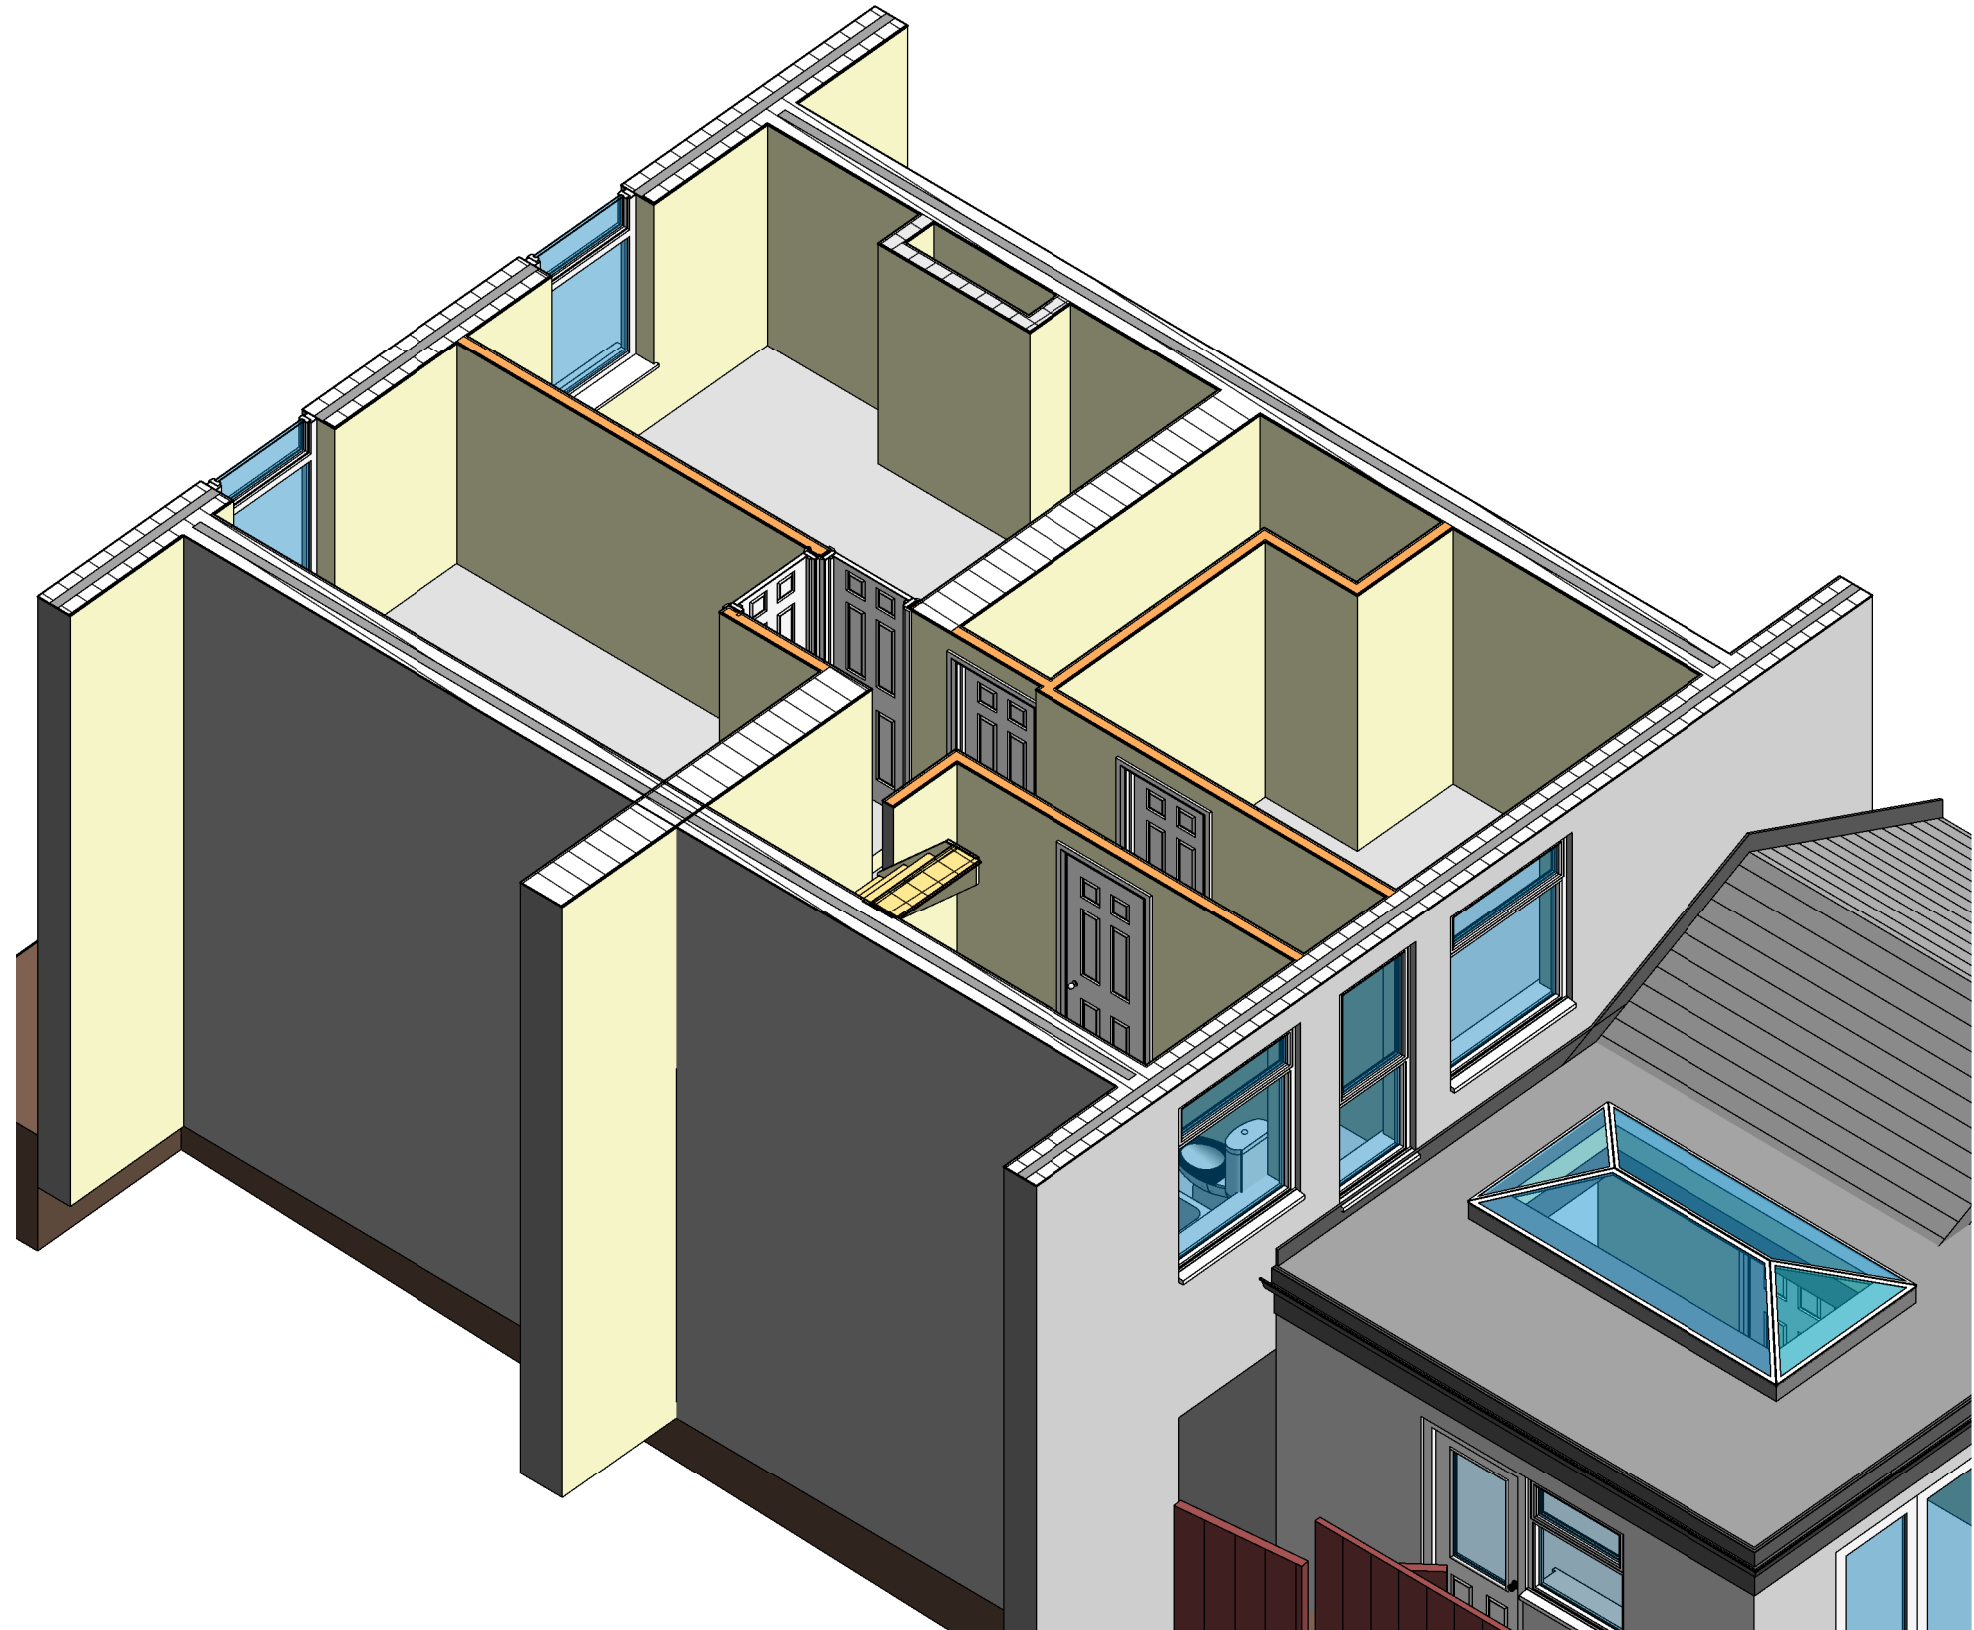

EXTENDED DESIGN LTD
 97 THE FARTHINGS
 ASTLEY VILLAGE
 CHORLEY
 LANCASHIRE
 PR7 1SH


TEL 07702 682888 www.extendeddesign.co.uk
 mail@extendeddesign.co.uk

Proposed alterations at 83 Eaves Lane,
 Chorley PR6 0PU

Susan Bell

Rev	Description	Date
Proposed Internal First Floor View		
Job No	23069	Drawn DP
Dwg No	114	Date Aug 2023
		Scale @ A3

First floor internal view

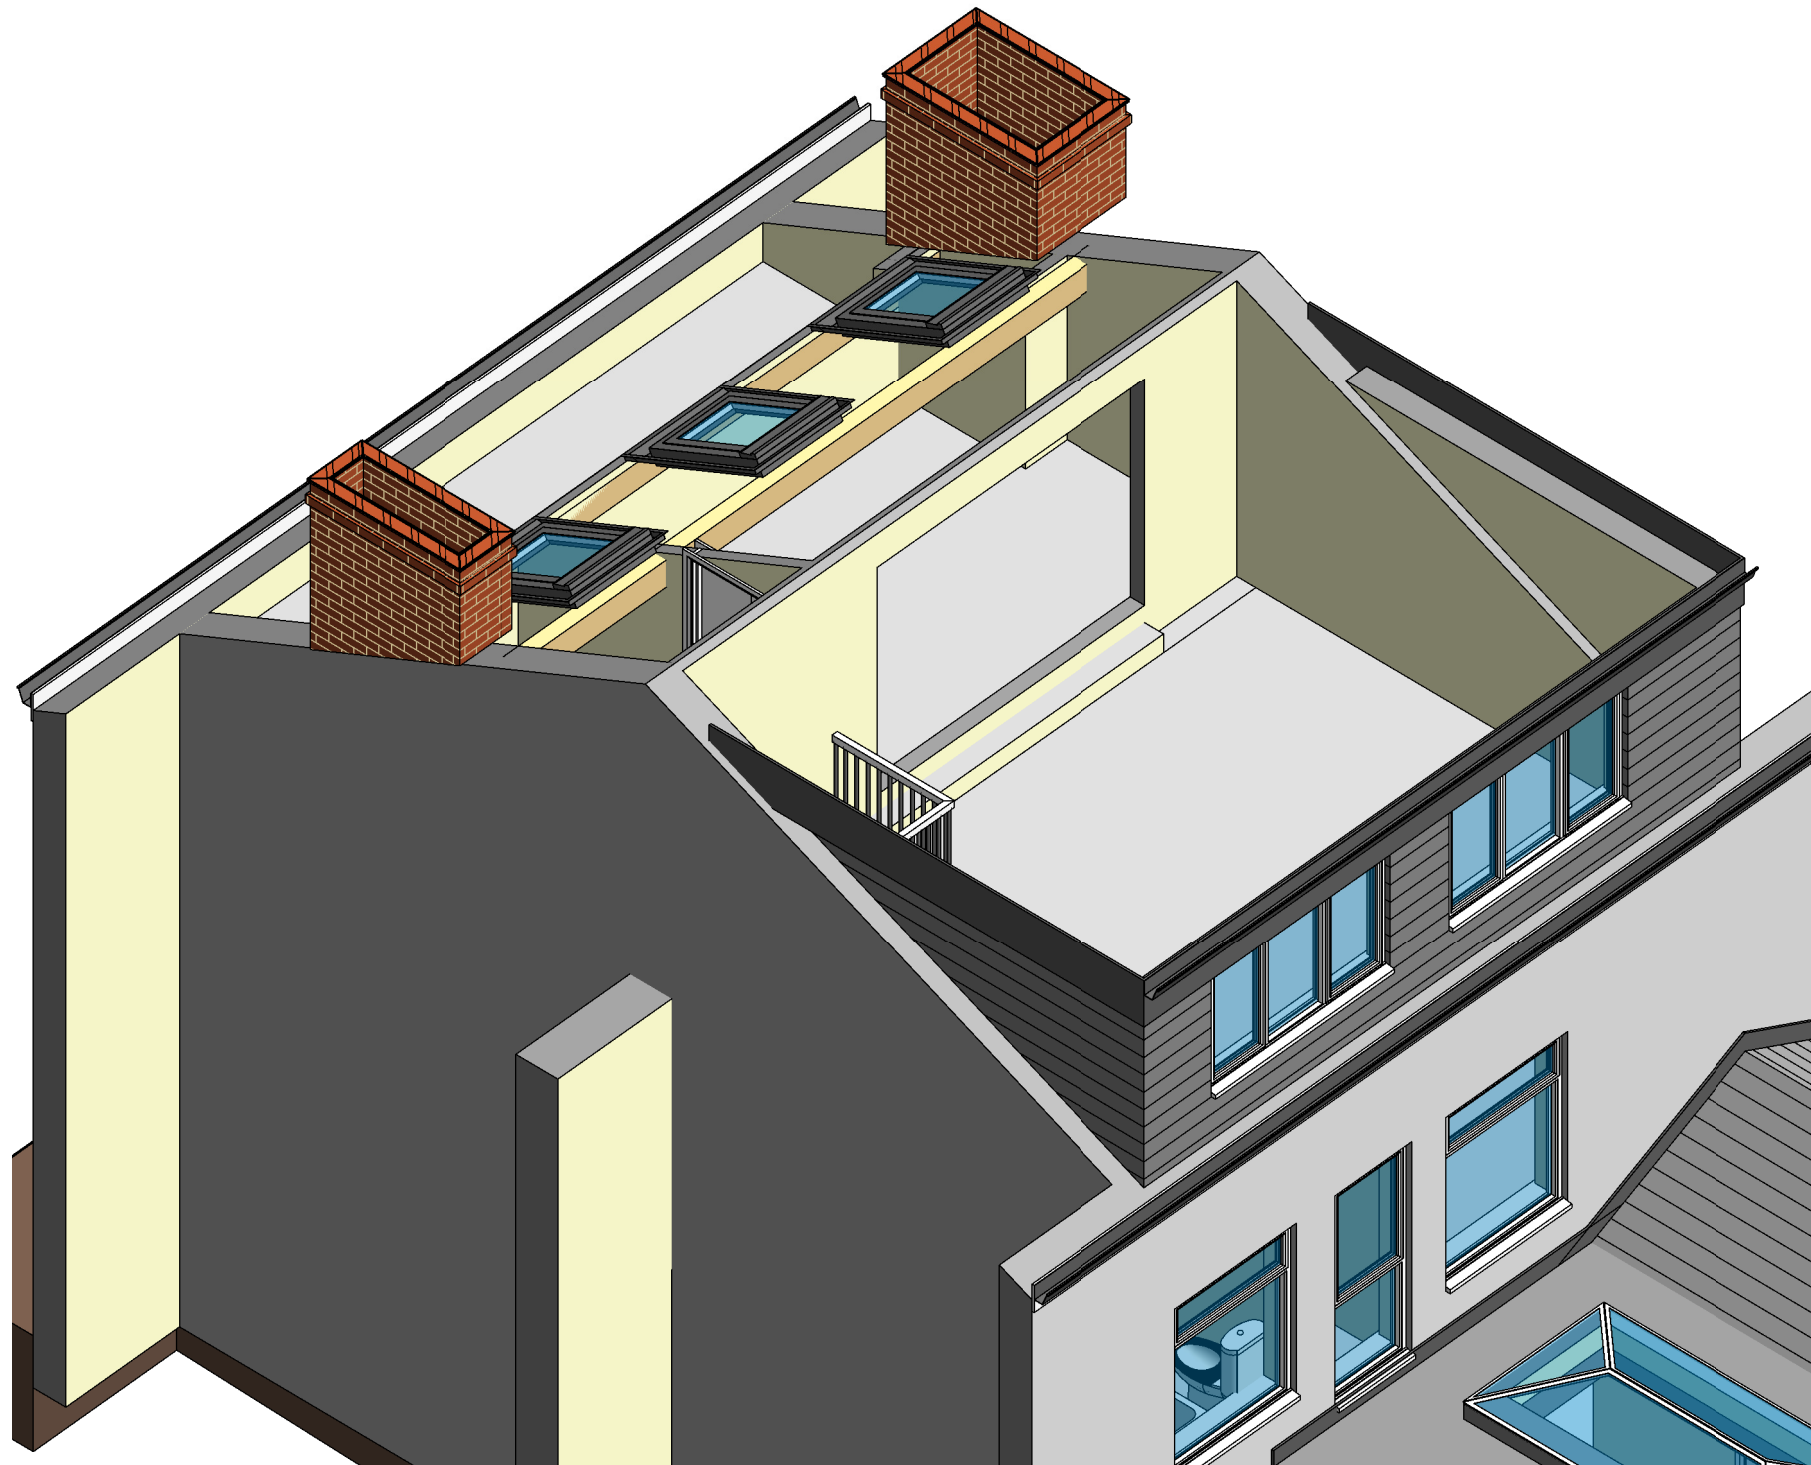

Second floor internal view

0.0m Scale @ 1.50 3m



0.0m Scale @ 1.100 6m



EXTENDED DESIGN LTD
 97 THE FARTHINGS
 ASTLEY VILLAGE
 CHORLEY
 LANCASHIRE
 PR7 1SH
 TEL 07702 682888 www.extendeddesign.co.uk
 mail@extendeddesign.co.uk

Proposed alterations at 83 Eaves Lane,
 Chorley PR6 0PU

Susan Bell

Rev	Description	Date
	Proposed Internal Second Floor View	
Job No	23069	Drawn DP
Dwg No	115	Date Aug 2023
		Scale @ A3




Section 1

1 : 50

0.0m Scale @ 1.50 3m

0.0m Scale @ 1.100 6m


EXTENDED DESIGN LTD
 97 THE FARTHINGS
 ASTLEY VILLAGE
 CHORLEY
 LANCASHIRE
 PR7 1SH
 TEL 07702 682888 www.extendeddesign.co.uk
 mail@extendeddesign.co.uk
 Proposed alterations at 83 Eaves Lane,
 Chorley PR6 0PU
 Susan Bell

Rev	Description	Date
Proposed Section		
Job No	23069	Drawn DP
Dwg No	116	Date Aug 2023
		Scale @ A3 1 : 50