


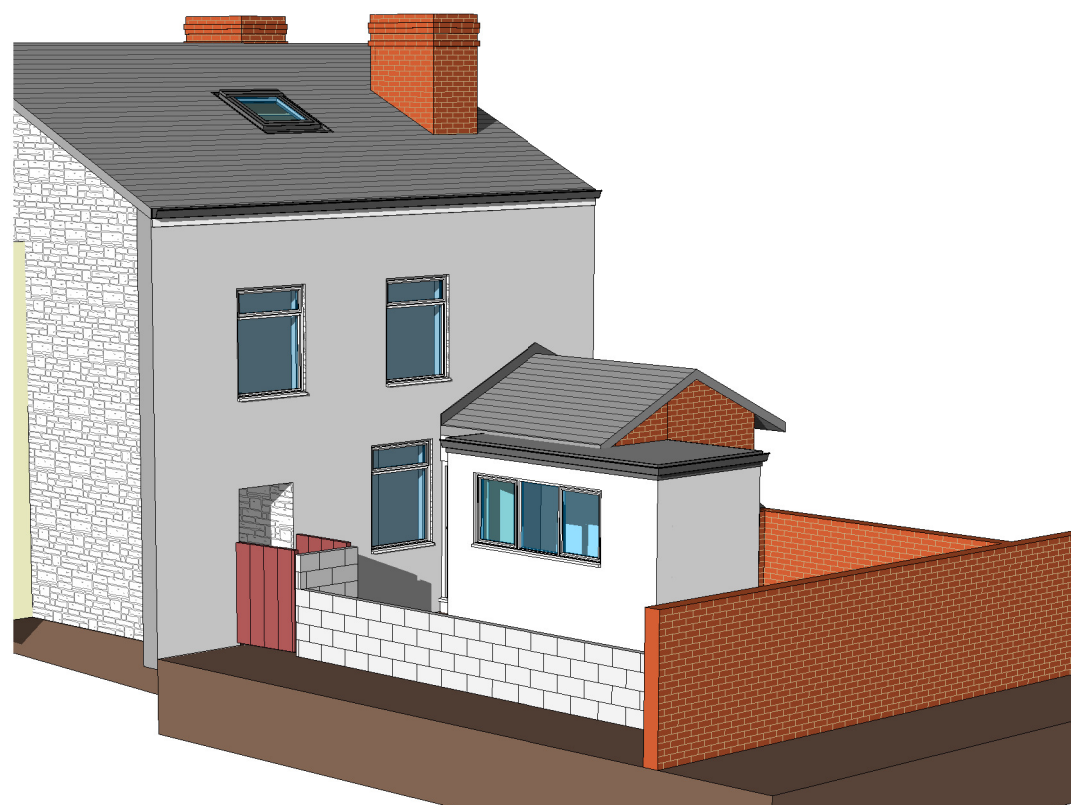

**External view 1**



**External view 3**




**External view 2**

0.0m Scale @ 1.50 3m

0.0m Scale @ 1.100 6m


**EXTENDED DESIGN LTD**  
 97 THE FARTHINGS  
 ASTLEY VILLAGE  
 CHORLEY  
 LANCASHIRE  
 PR7 1SH  
 TEL 07702 682888 www.extendeddesign.co.uk  
 mail@extendeddesign.co.uk  
 Proposed alterations at 83 Eaves Lane,  
 Chorley PR6 0PU  
 Susan Bell


Rev	Description	Date
Existing External views		
Job No	23069	Drawn DP
Dwg No	101	Date Aug 2023
		Scale @ A3

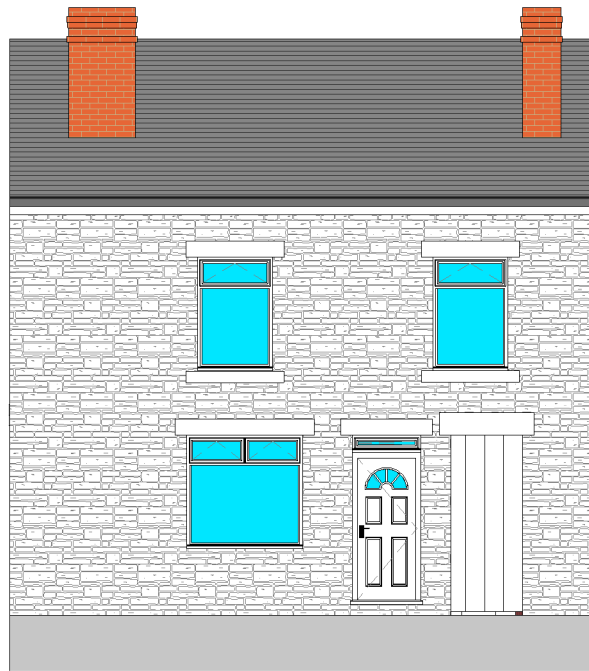

**Front Elevation**  
1 : 100




**Right Elevation**  
1 : 100

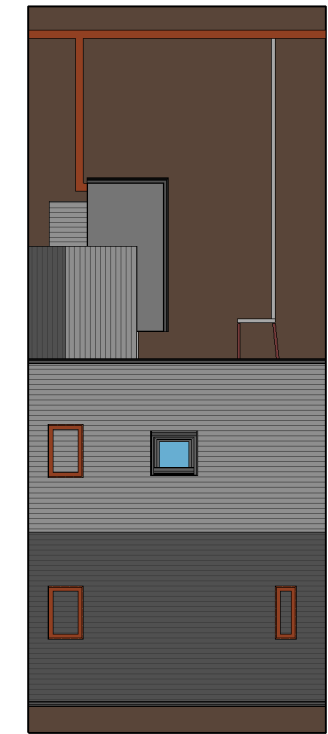

**Roof Profile**



**Rear Elevation**  
1 : 100

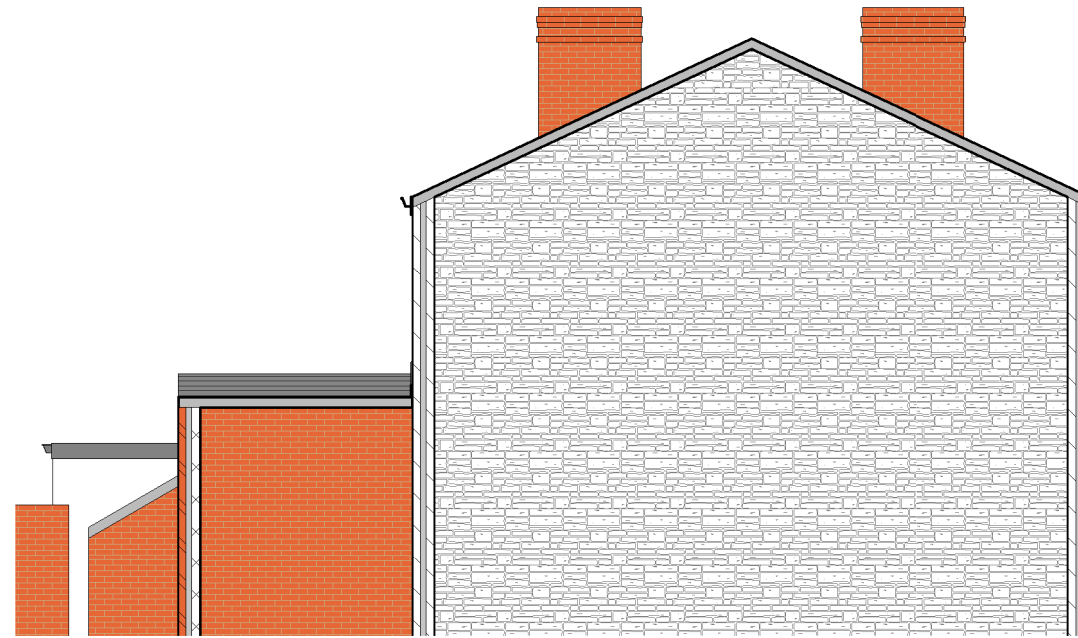

**Left Elevation**  
1 : 100

0.0m Scale @ 1.50 3m



0.0m Scale @ 1.100 6m



**EXTENDED DESIGN LTD**  
 97 THE FARTHINGS  
 ASTLEY VILLAGE  
 CHORLEY  
 LANCASHIRE  
 PR7 1SH  
 TEL 07702 682888 www.extendeddesign.co.uk  
 mail@extendeddesign.co.uk

Proposed alterations at 83 Eaves Lane,  
 Chorley PR6 0PU

Susan Bell

Rev	Description	Date
Existing Elevations		
Job No	23069	Drawn DP
Dwg No	102	Date Aug 2023
		Scale @ A3 1 : 100



97 THE FARTHINGS  
ASTLEY VILLAGE  
CHORLEY  
LANCASHIRE  
PR7 1SH

TEL 07702 682888 www.extendeddesign.co.uk  
mail@extendeddesign.co.uk


Proposed alterations at 83 Eaves Lane,  
Chorley PR6 0PU

Susan Bell


Rev	Description	Date	
Existing Ground Floor Layout			
Job No	23069	Drawn	DP
		Date	Aug 2023
Dwg No	103	Scale @ A3	1 : 50

0.0m Scale @ 1.50 3m


0.0m Scale @ 1.100 6m

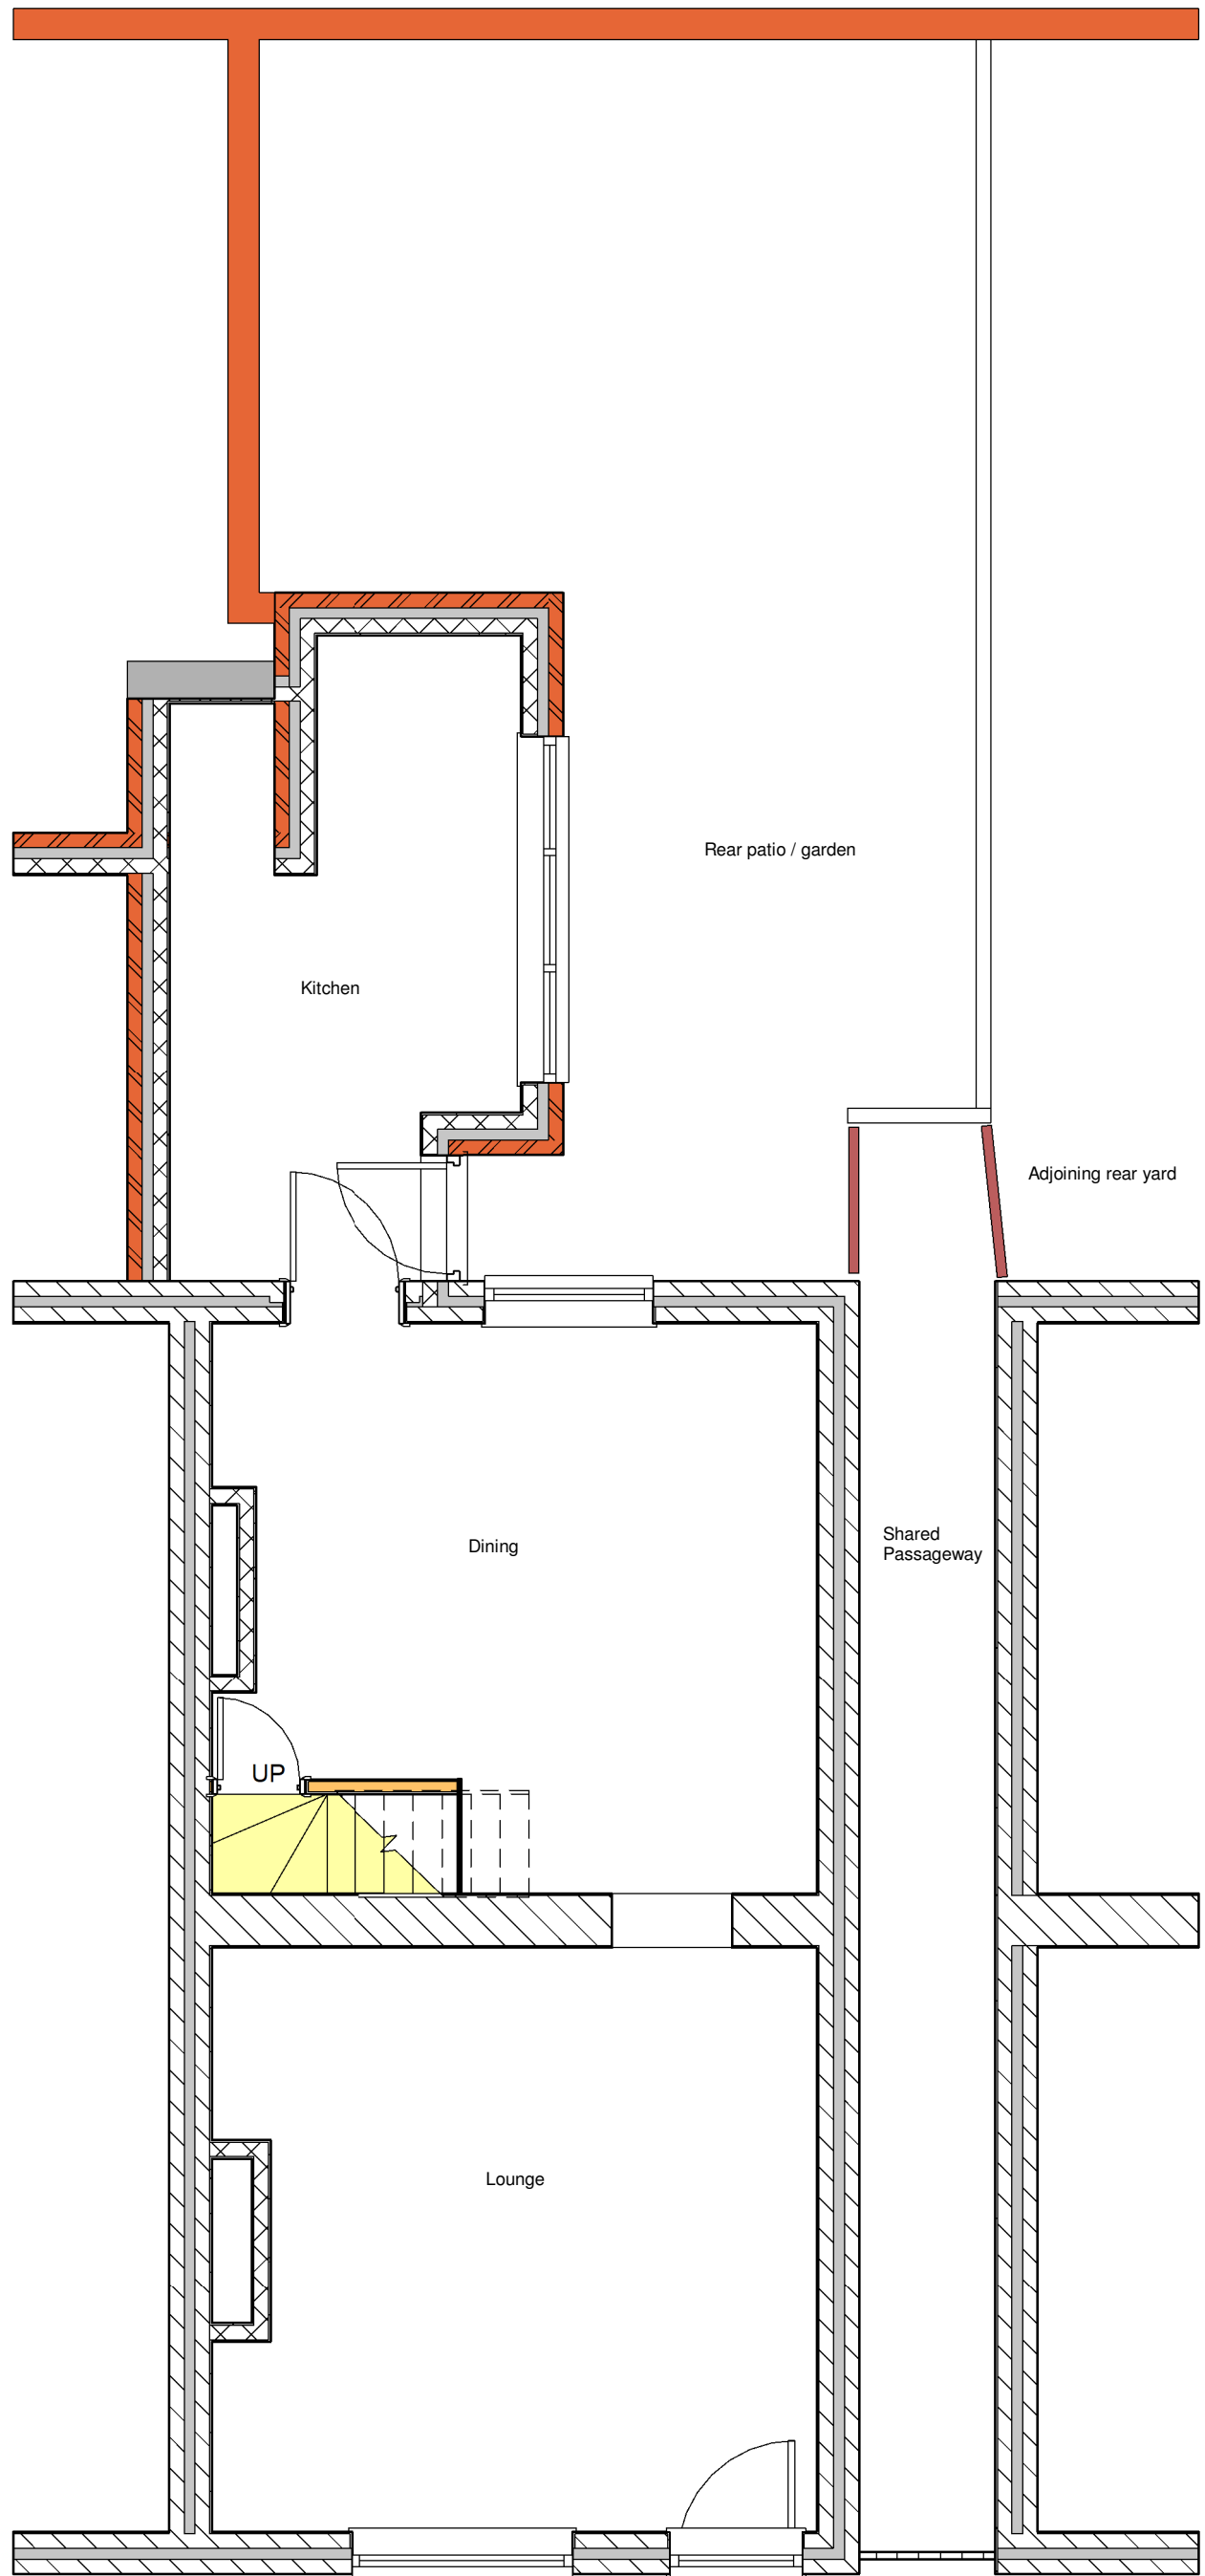

**Ground floor plan**  
1 : 50

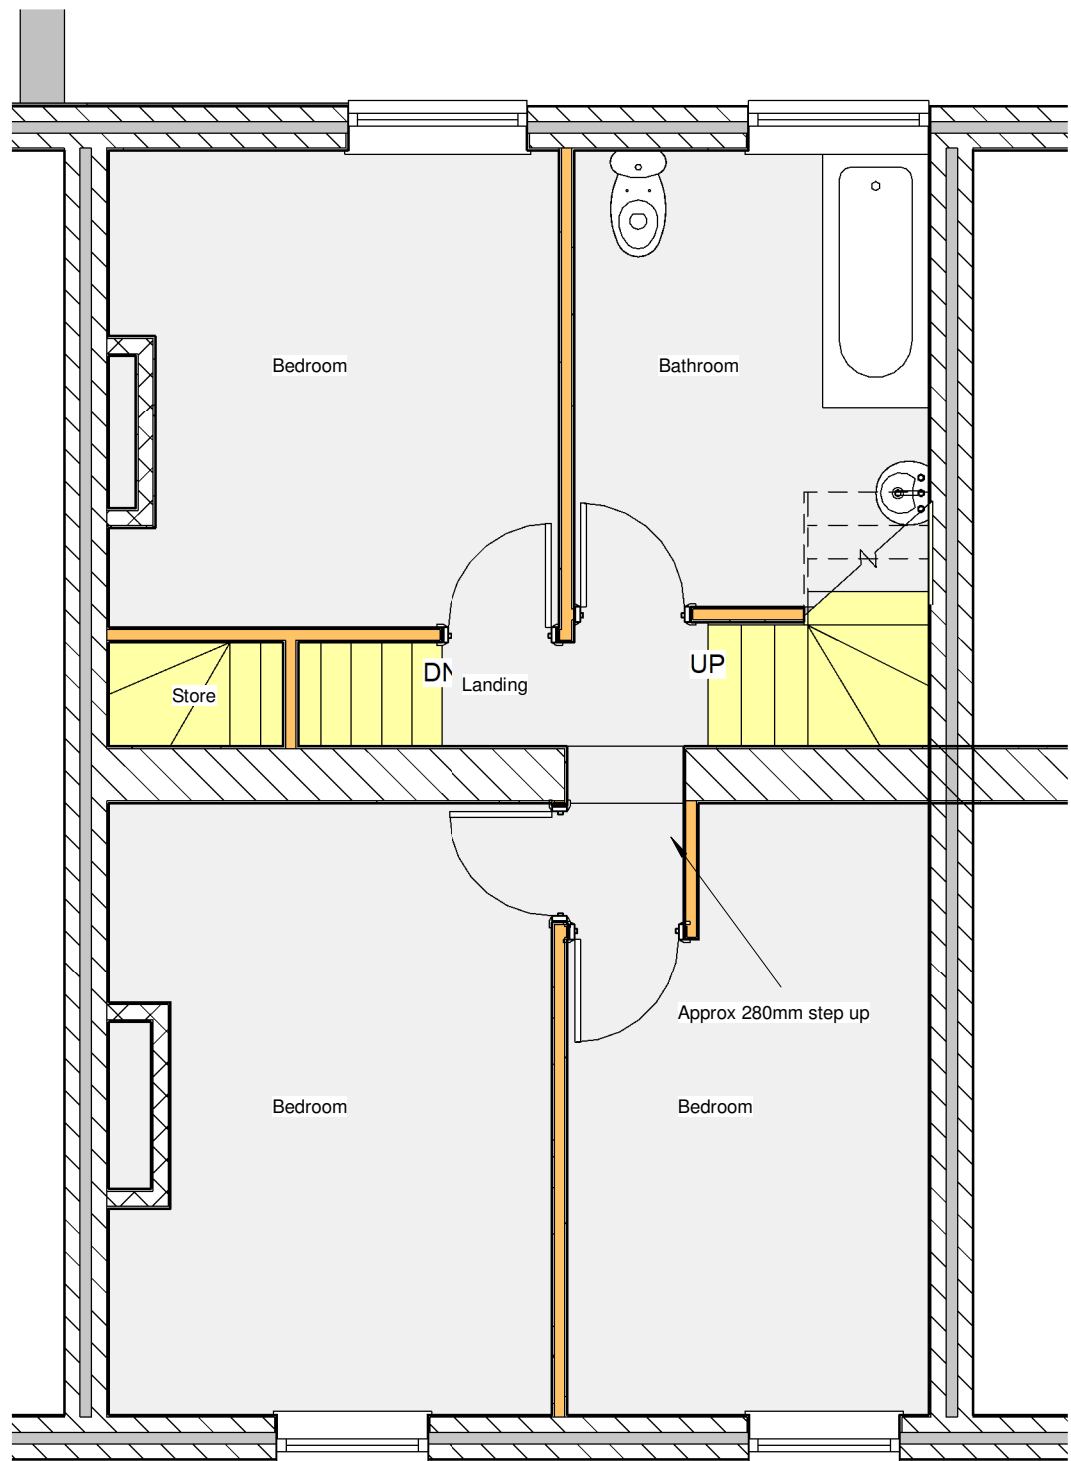


**First floor plan**  
1 : 50

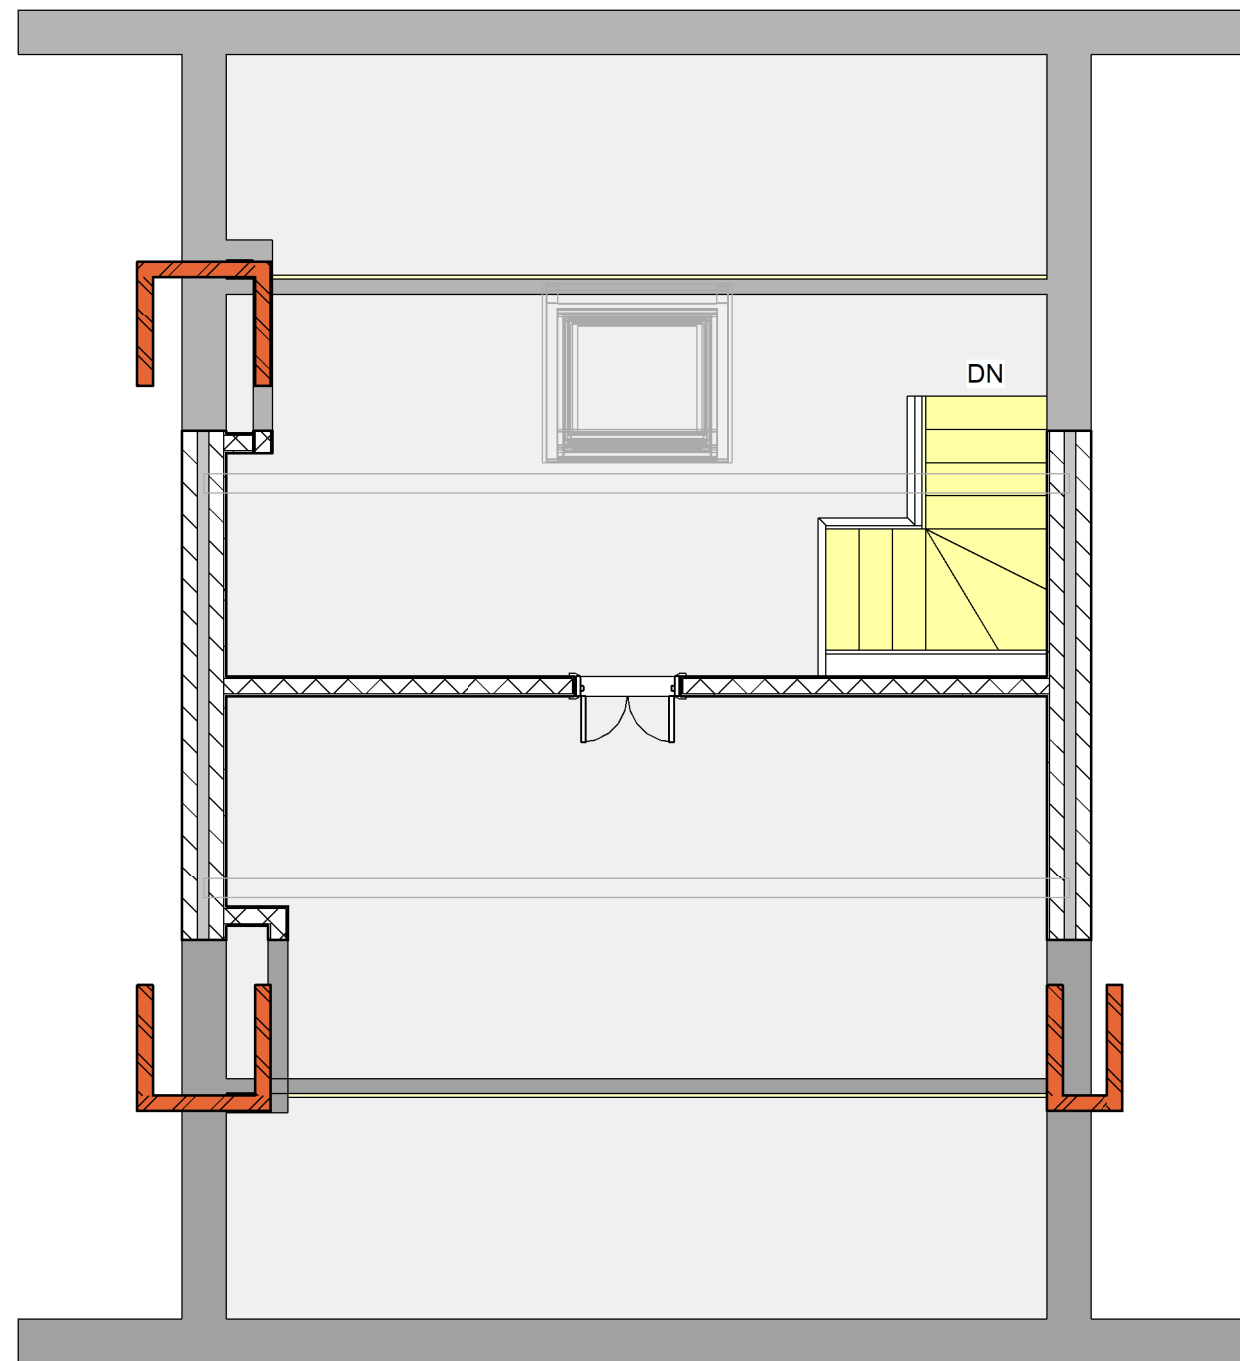


**Second floor plan**  
1 : 50

0.0m Scale @ 1.50 3m

0.0m Scale @ 1.100 6m

  
**EXTENDED DESIGN LTD**  
 97 THE FARTHINGS  
 ASTLEY VILLAGE  
 CHORLEY  
 LANCASHIRE  
 PR7 1SH  
 TEL 07702 682888 www.extendeddesign.co.uk  
 mail@extendeddesign.co.uk  
 Proposed alterations at 83 Eaves Lane,  
 Chorley PR6 0PU  
 Susan Bell

Rev	Description	Date
Existing Upper Floor Layouts		
Job No	23069	Drawn DP
Dwg No	104	Date Aug 2023
		Scale @ A3 1 : 50

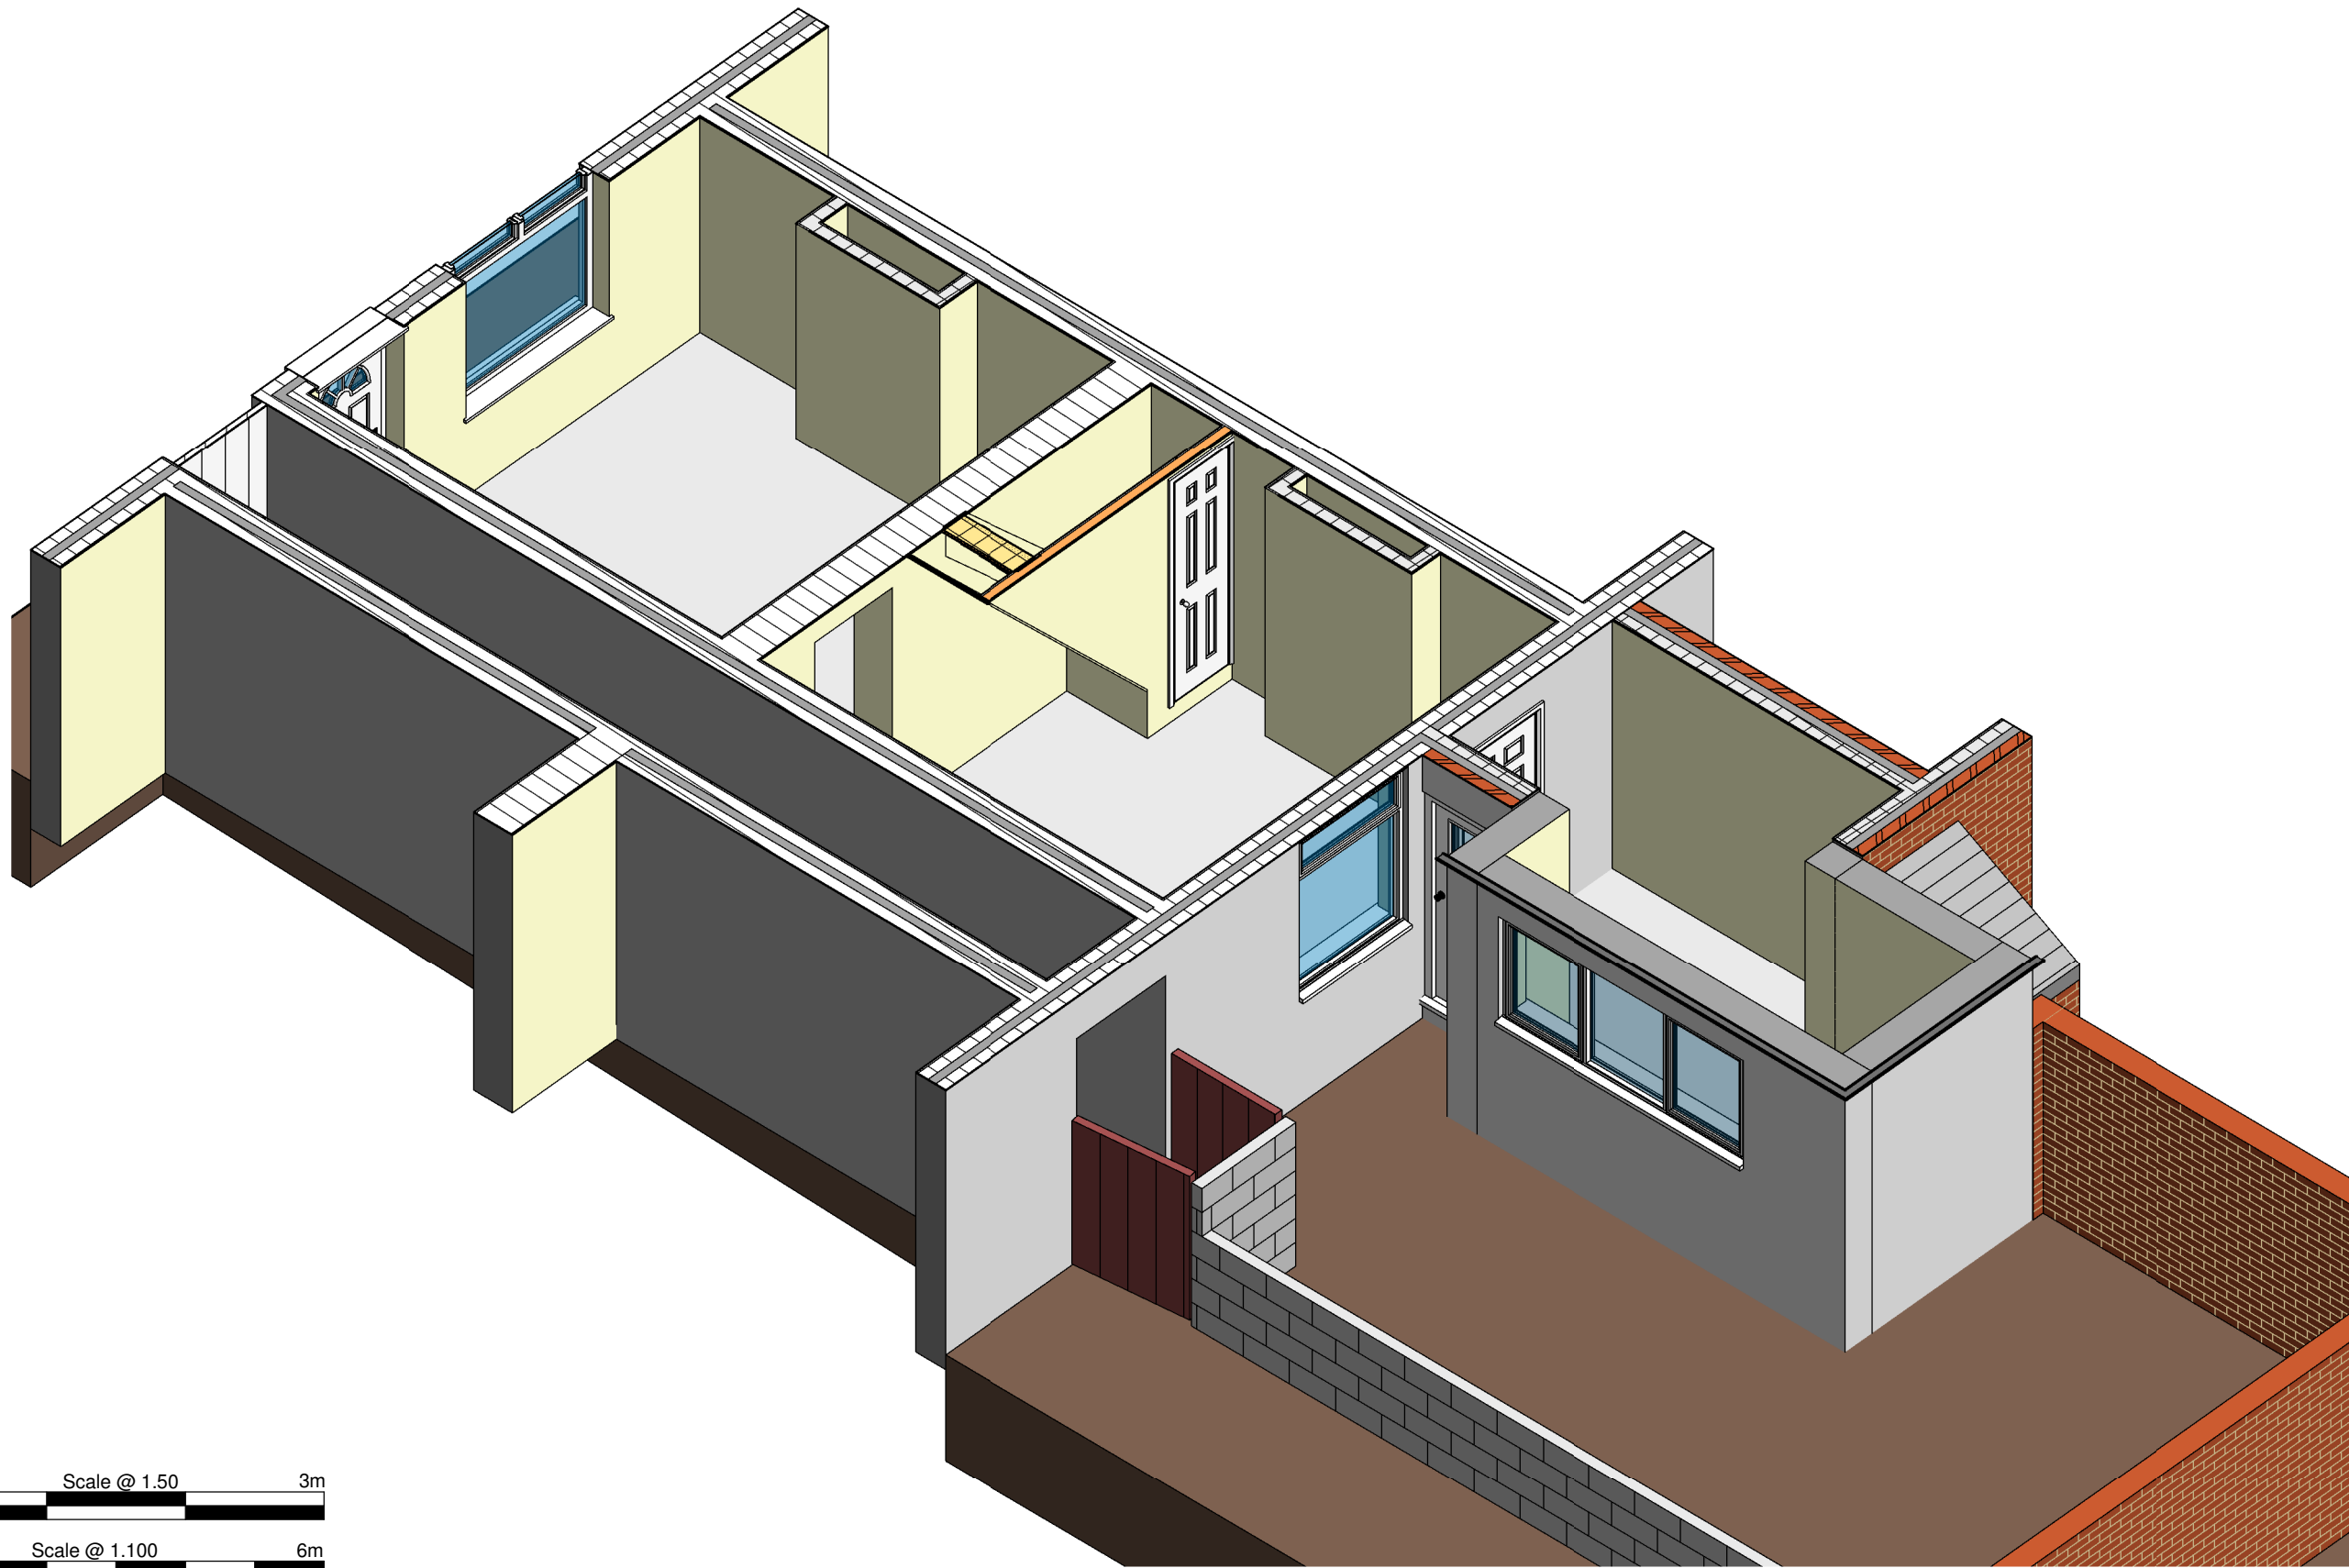

0.0m Scale @ 1.50 3m



0.0m Scale @ 1.100 6m





**EXTENDED DESIGN LTD**  
 97 THE FARTHINGS  
 ASTLEY VILLAGE  
 CHORLEY  
 LANCASHIRE  
 PR7 1SH  
 TEL 07702 682888 www.extendeddesign.co.uk  
 mail@extendeddesign.co.uk


Proposed alterations at 83 Eaves Lane,  
 Chorley PR6 0PU

Susan Bell

Rev	Description	Date
	Existing Internal Ground Floor View	
Job No	23069	Drawn DP
Dwg No	105	Date Aug 2023
		Scale @ A3


**Ground floor internal view**

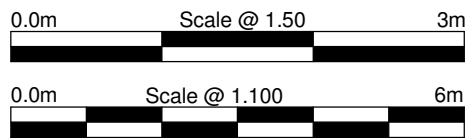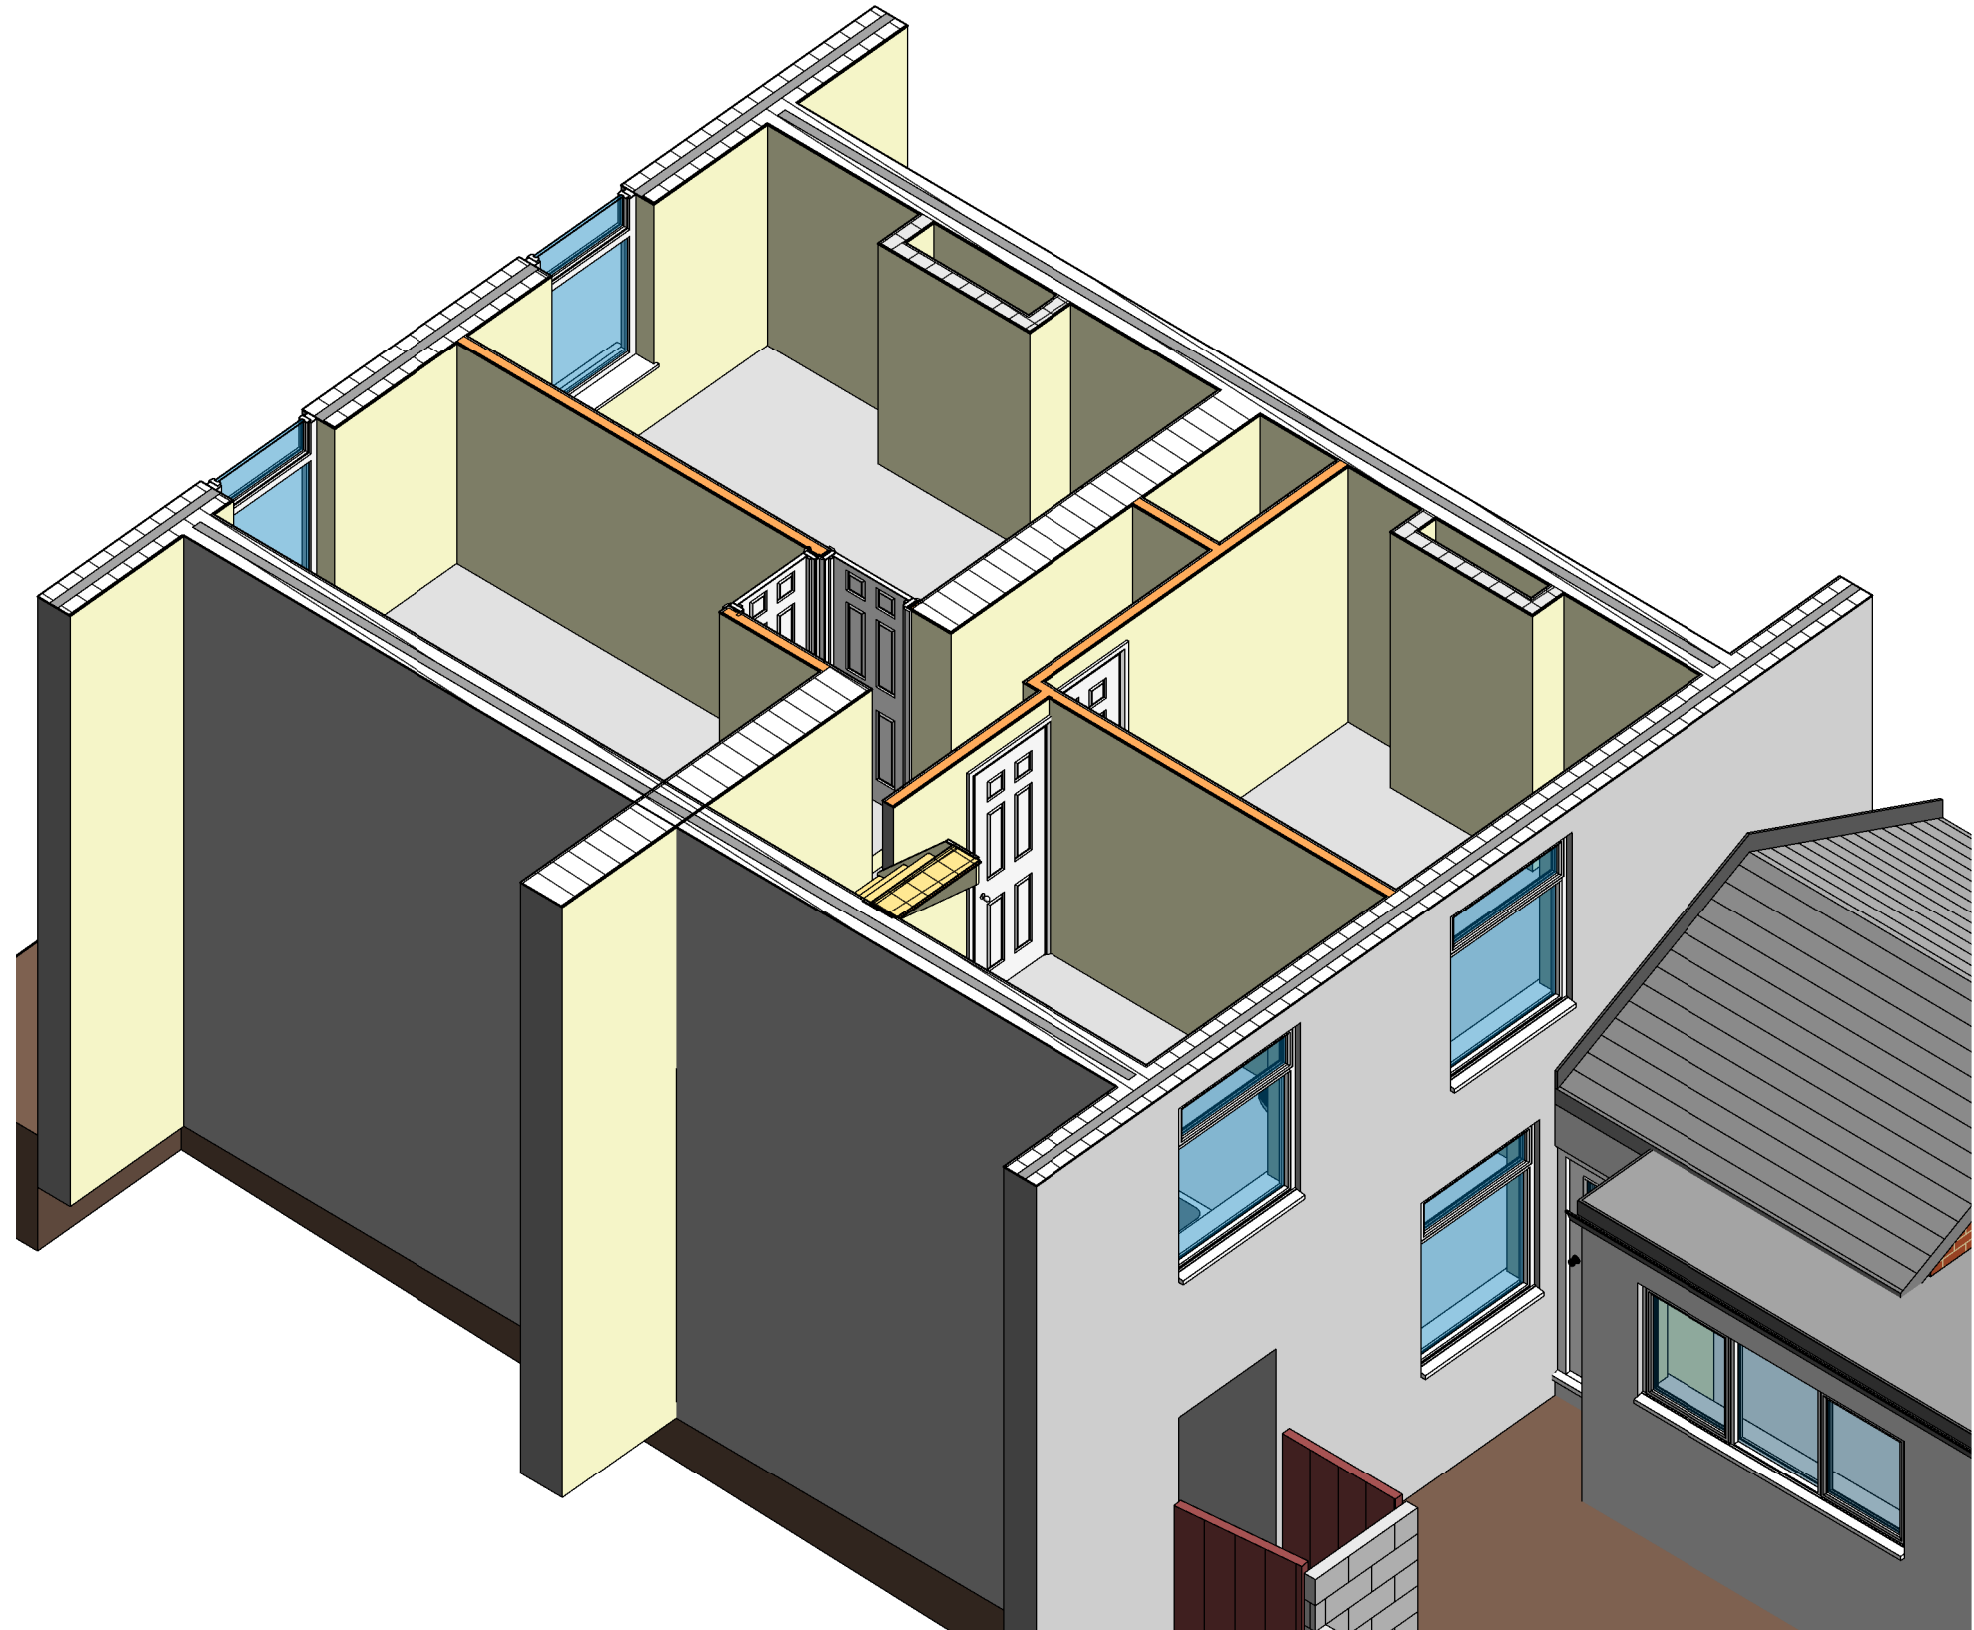


**EXTENDED DESIGN LTD**  
 97 THE FARTHINGS  
 ASTLEY VILLAGE  
 CHORLEY  
 LANCASHIRE  
 PR7 1SH  
 TEL 07702 682888    www.extendeddesign.co.uk  
 mail@extendeddesign.co.uk  
 Proposed alterations at 83 Eaves Lane,  
 Chorley PR6 0PU  
 Susan Bell

Rev	Description	Date
Existing Internal First Floor View		
Job No	23069	Drawn DP
Dwg No	106	Date Aug 2023
		Scale @ A3

**First floor internal view**

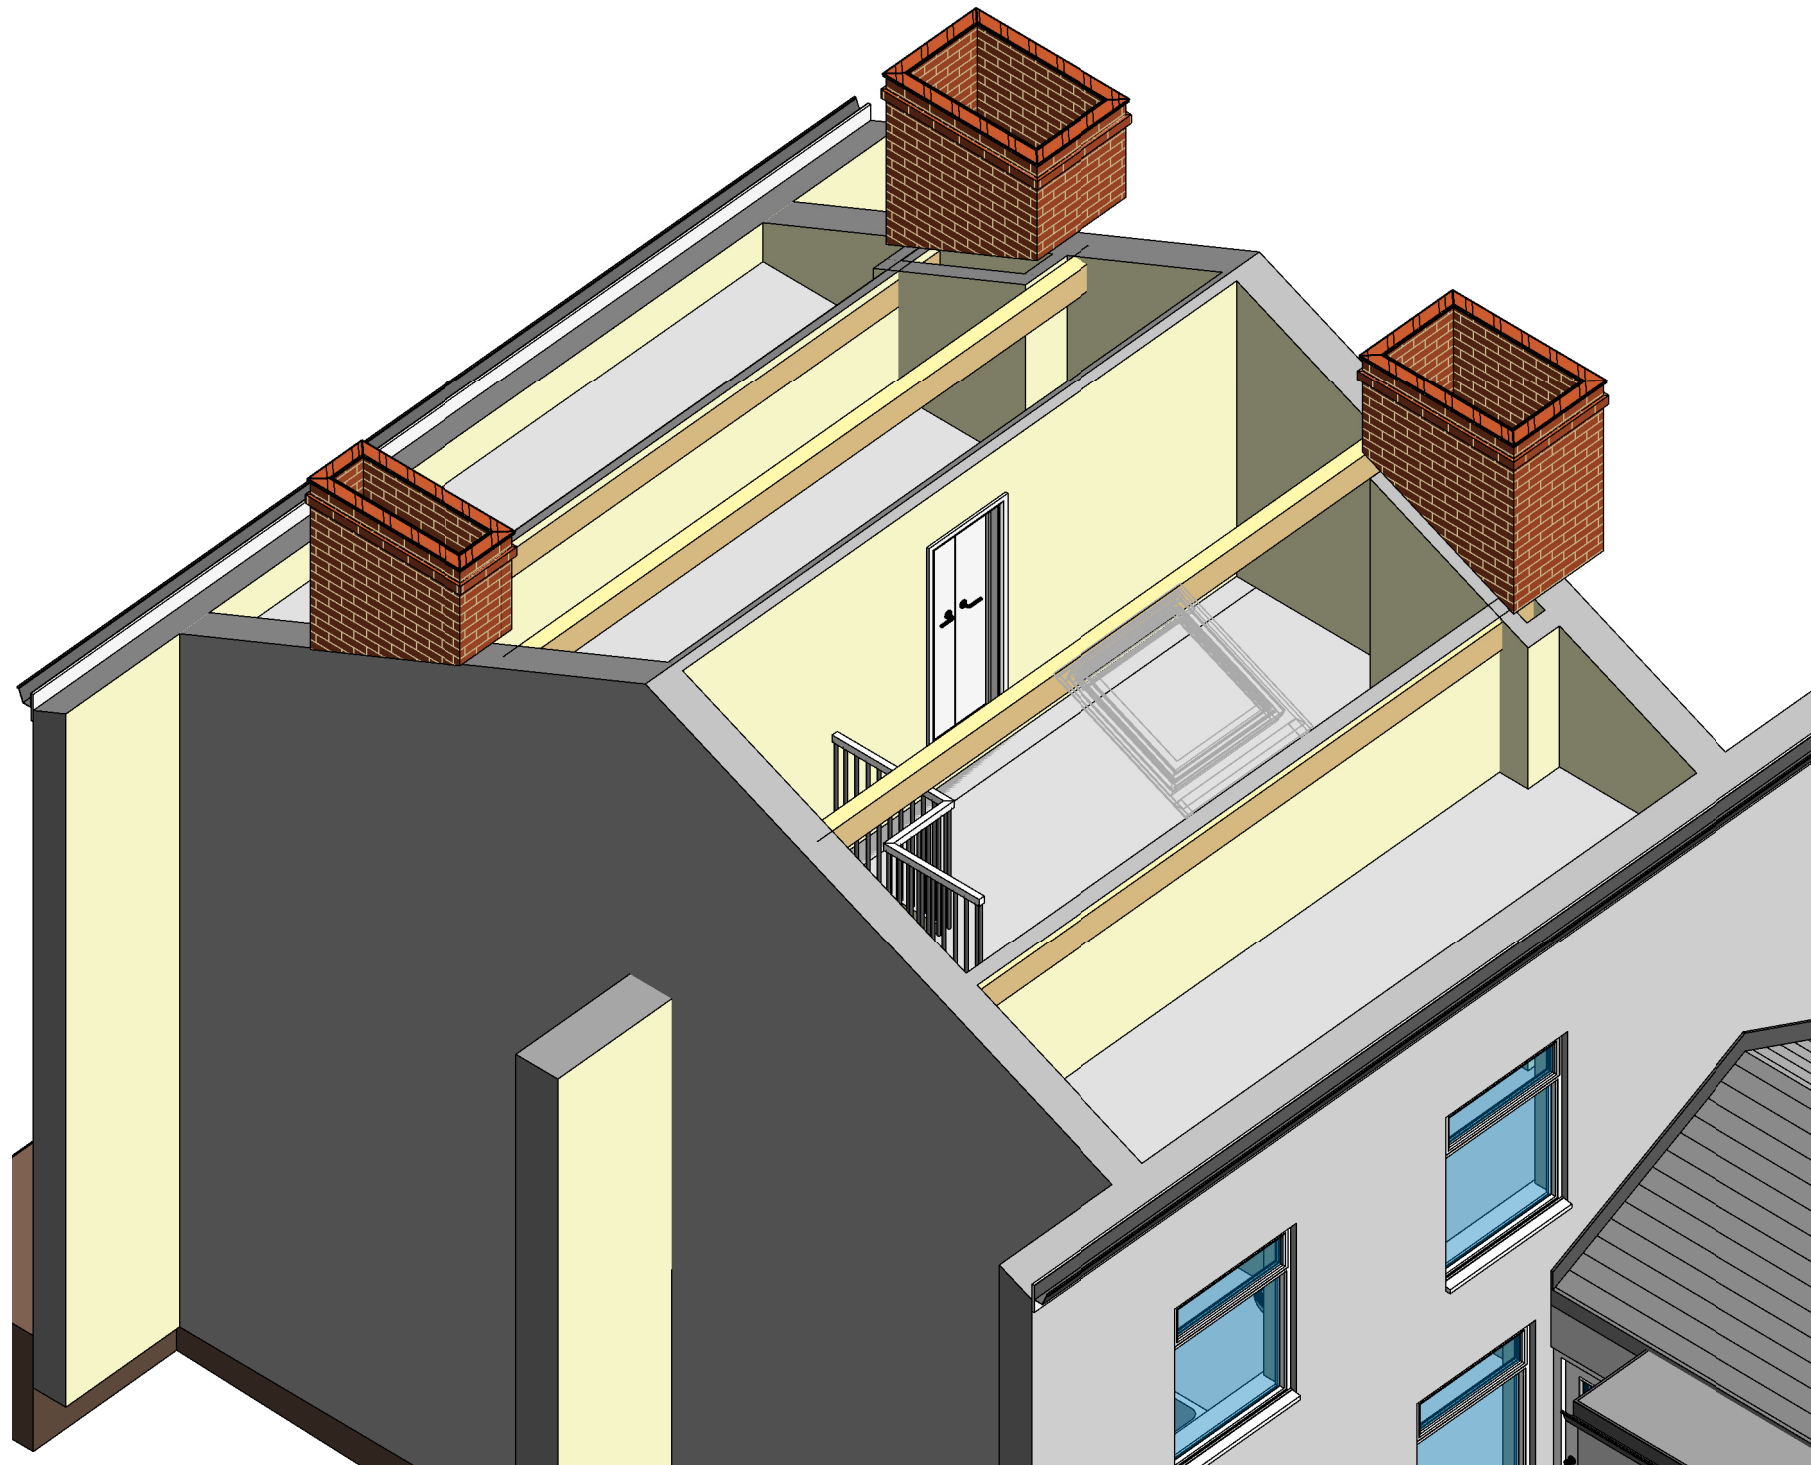

**Second floor internal view**

0.0m Scale @ 1.50 3m



0.0m Scale @ 1.100 6m



97 THE FARTHINGS  
ASTLEY VILLAGE  
CHORLEY  
LANCASHIRE  
PR7 1SH

TEL 07702 682888 www.extendeddesign.co.uk  
mail@extendeddesign.co.uk

Proposed alterations at 83 Eaves Lane,  
Chorley PR6 0PU

Susan Bell

Rev	Description	Date
	Existing Internal Second Floor View	
Job No	23069	Drawn DP
Dwg No	107	Date Aug 2023
		Scale @ A3



**Section 1**  
1 : 50

0.0m Scale @ 1.50 3m

0.0m Scale @ 1.100 6m

  
**EXTENDED DESIGN LTD**  
 97 THE FARTHINGS  
 ASTLEY VILLAGE  
 CHORLEY  
 LANCASHIRE  
 PR7 1SH  
 TEL 07702 682888 www.extendeddesign.co.uk  
 mail@extendeddesign.co.uk  
 Proposed alterations at 83 Eaves Lane,  
 Chorley PR6 0PU  
 Susan Bell

Rev	Description	Date
Existing Section		
Job No	23069	Drawn DP
Dwg No	108	Date Aug 2023
		Scale @ A3 1 : 50