
 


01
A-(12)-001

PROPOSED SITE PLAN

1:100 @ A1, 1:200 @ A3

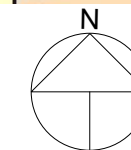

SCALE BAR (METRES)

PROJECT NAME: 1334 27 Stapleton Rd, Borehamwood WD6 5BS
CLIENT/PROJECT:

NOTES:
All dimensions in millimetres.
All dimensions and levels are to be checked on site by the main contractor prior to commencing excavation works. Any discrepancy is to be reported back to the designer for instruction.
This drawing is the property of VORBILD ARCHITECTURE LIMITED and may not be reproduced or disclosed to a third party in any form without written permission.

ARCHITECTURE:


www.vorbild.co.uk info@vorbild.co.uk

CONSTRUCTION:
INSTALLATIONS:
INSTALLATIONS:

SHEET TITLE:
PROPOSED SITE PLAN

DRAWING STATUS: **FOR PLANNING**
DRAWN BY: SW
APPROVED: MS



JOB NUMBER: 1334
DRAWING No: A-(12)-001
SCALE: 1:200 DATE: 11.11.2023 Rev. No.:

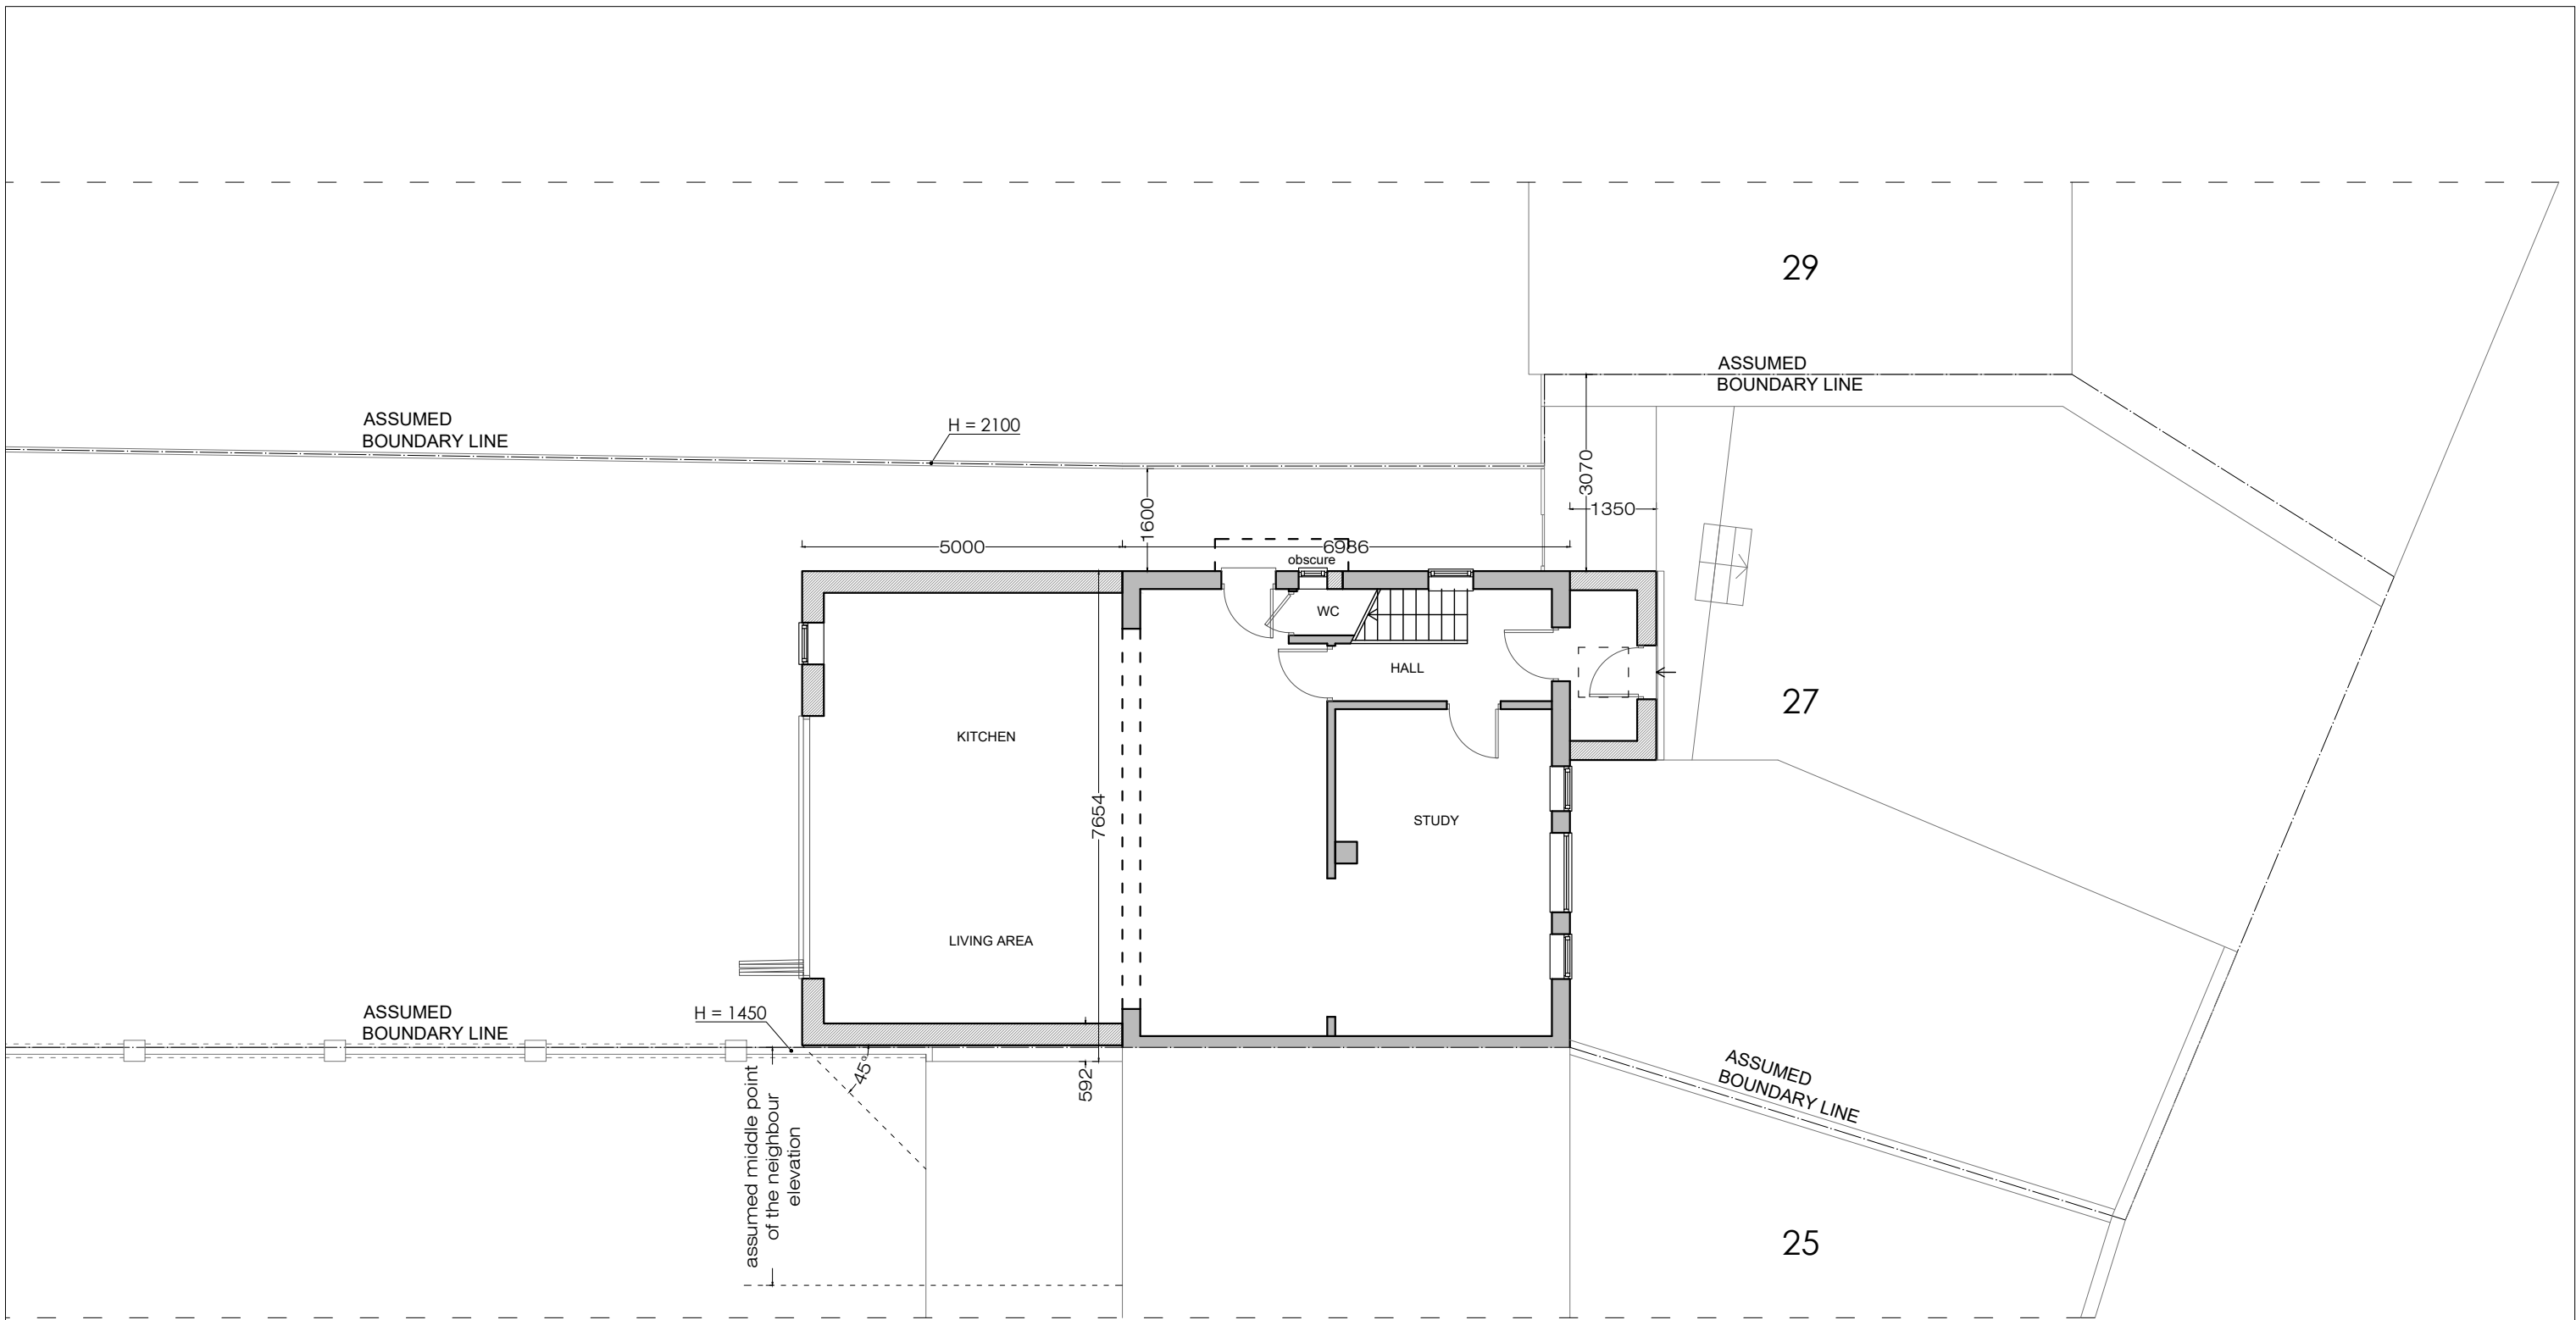

02
A-(12)-010

PROPOSED GROUND FLOOR PLAN

1:50 @ A1, 1:100 @ A3

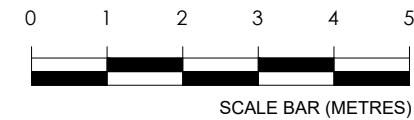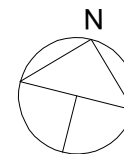

SCALE BAR (METRES)


PROJECT NAME: 1334 27 Stapleton Rd, Borehamwood WD6 5BS
 CLIENT/PROJECT:

NOTES:
 All dimensions in millimetres.
 All dimensions and levels are to be checked on site by the main contractor prior to commencing excavation works. Any discrepancy is to be reported back to the designer for instruction.
 This drawing is the property of VORBILD ARCHITECTURE LIMITED and may not be reproduced or disclosed to a third party in any form without written permission.



CONSTRUCTION:
 INSTALLATIONS:
 SHEET TITLE: PROPOSED GROUND FLOOR PLAN



DRAWING STATUS: FOR PLANNING
 DRAWN BY: SW
 APPROVED: MS
 JOB NUMBER: 1334
 DRAWING No: A-(12)-010
 SCALE: 1:50
 DATE: 11.11.2023
 Rev. No.:

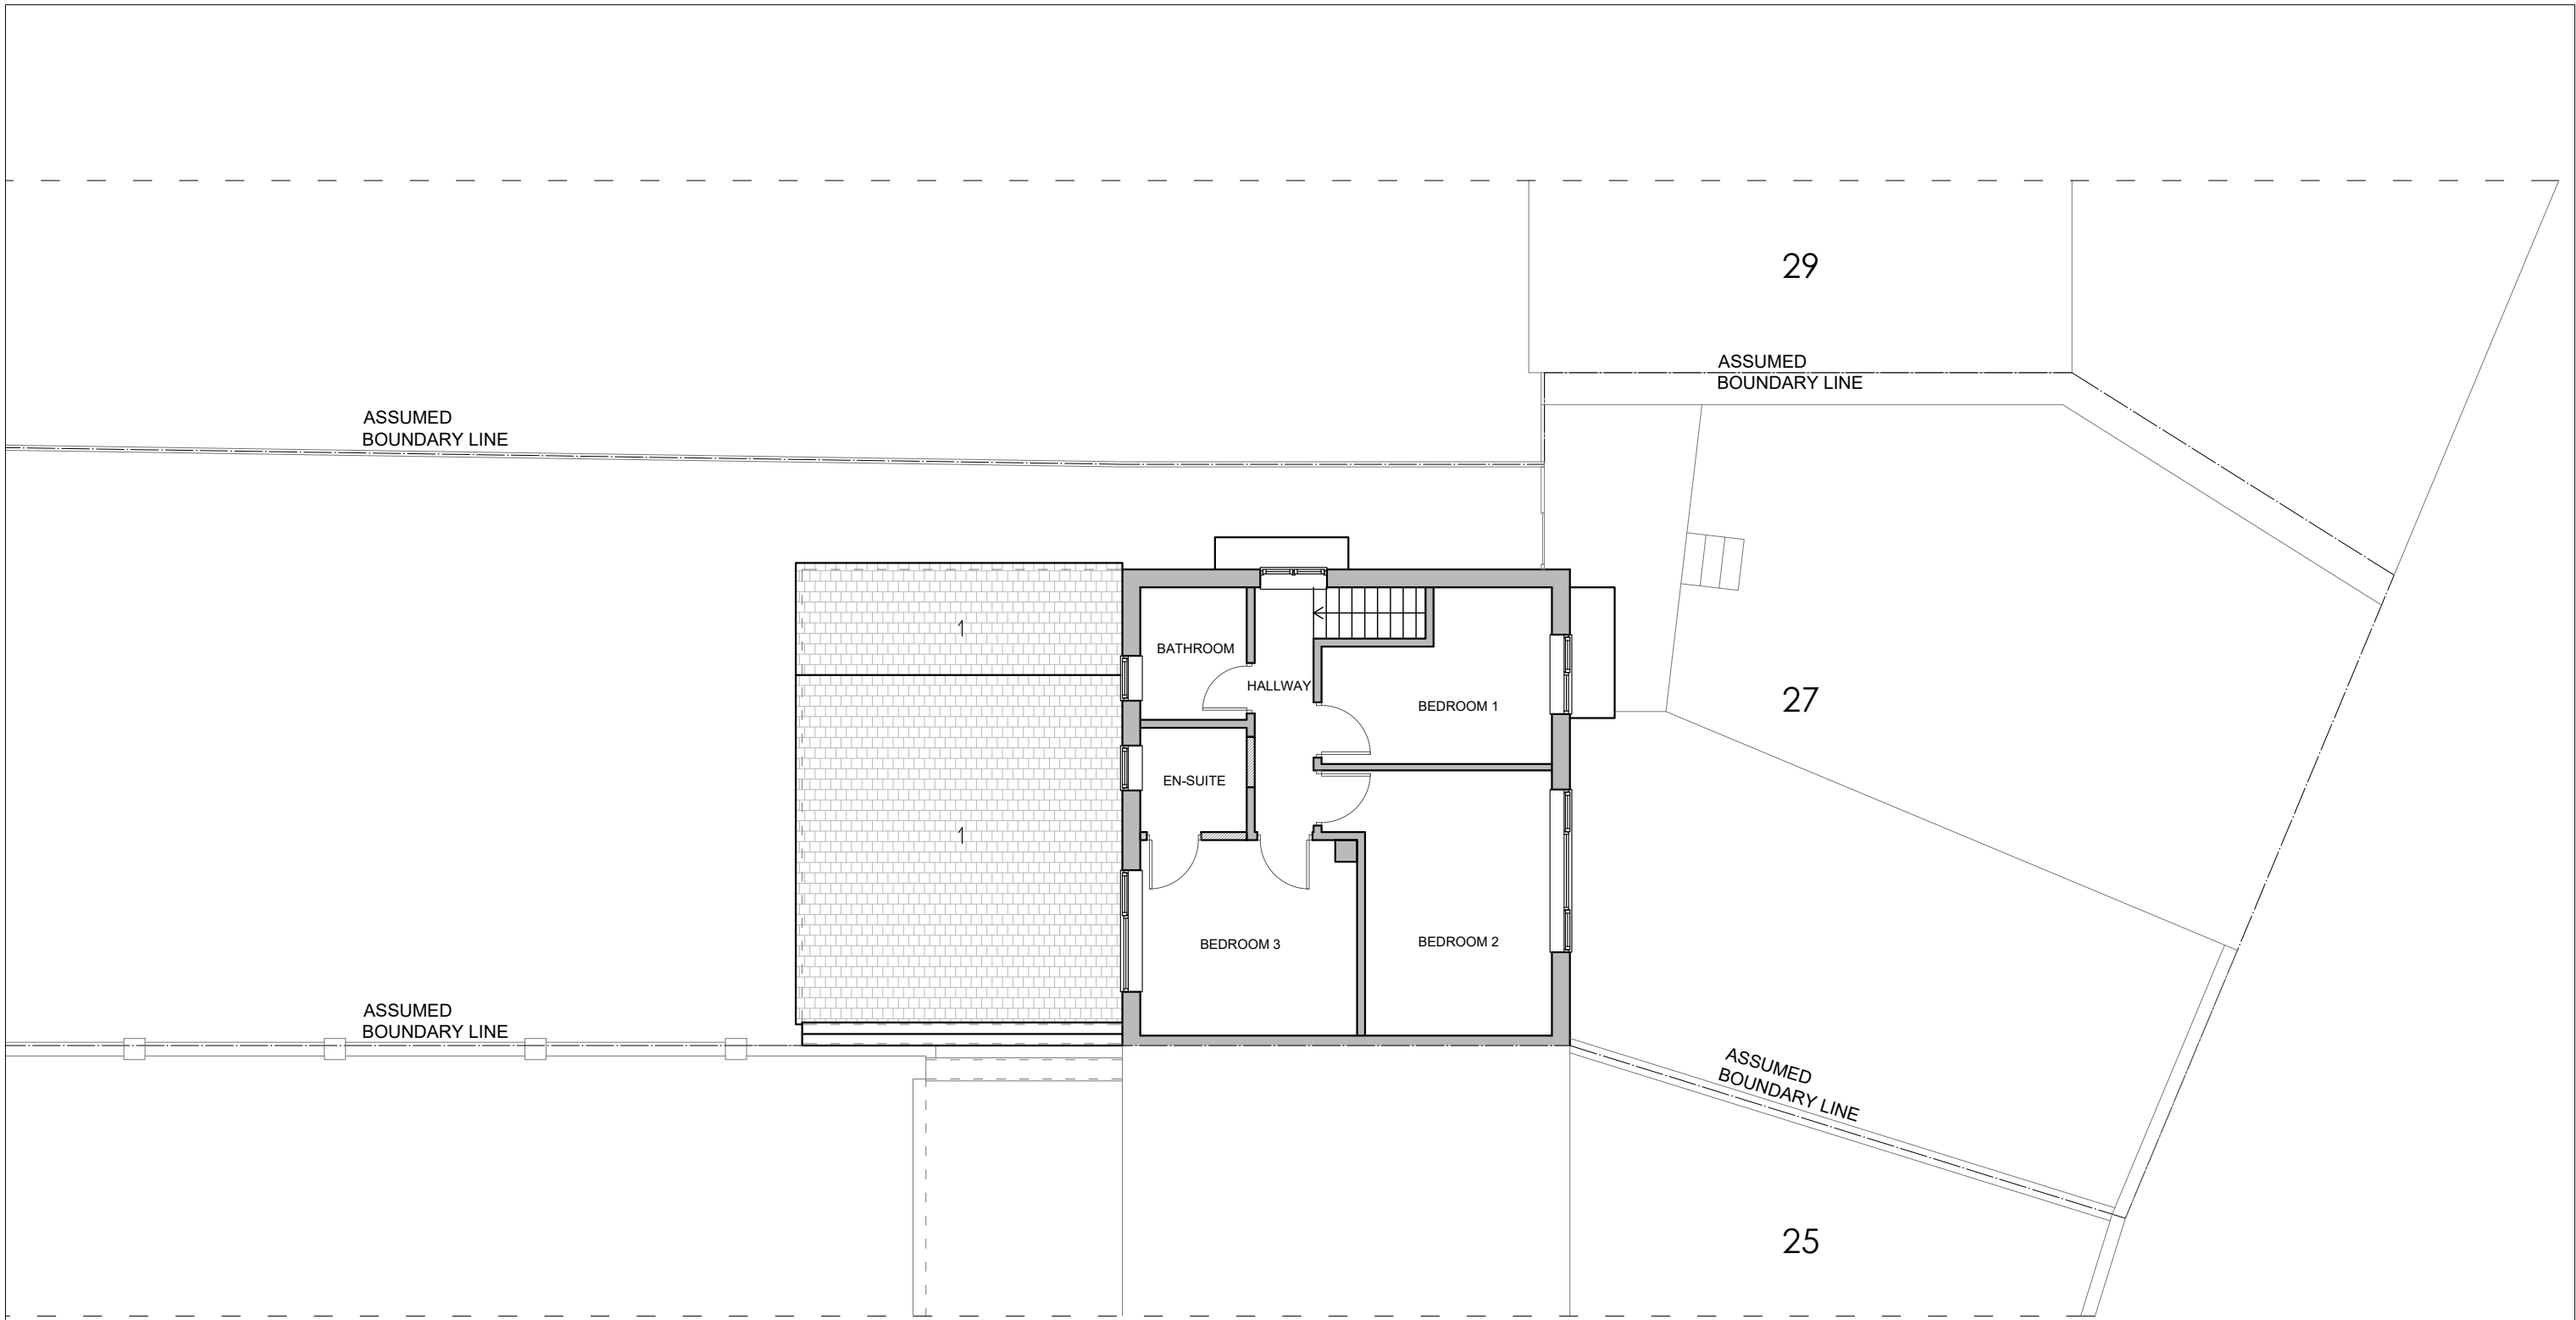

03
A-(12)-011

PROPOSED FIRST FLOOR PLAN

1:50 @ A1, 1:100 @ A3

 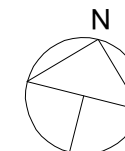

PROJECT NAME: 1334 27 Stapleton Rd, Borehamwood WD6 5BS
CLIENT/PROJECT:

NOTES:
All dimensions in millimetres.
All dimensions and levels are to be checked on site by the main contractor prior to commencing excavation works. Any discrepancy is to be reported back to the designer for instruction.
This drawing is the property of VORBILD ARCHITECTURE LIMITED and may not be reproduced or disclosed to a third party in any form without written permission.

ARCHITECTURE:


VORBILD
ARCHITECTURE
www.vorbild.co.uk info@vorbild.co.uk

CONSTRUCTION:
INSTALLATIONS:
INSTALLATIONS:

SHEET TITLE:
**PROPOSED
FIRST FLOOR PLAN**

DRAWING STATUS:
FOR PLANNING
DRAWN BY:
SW
APPROVED:
MS



JOB NUMBER:
1334
DRAWING No:
A-(12)-011
SCALE: 1:50
DATE: 11.11.2023
Rev. No.:

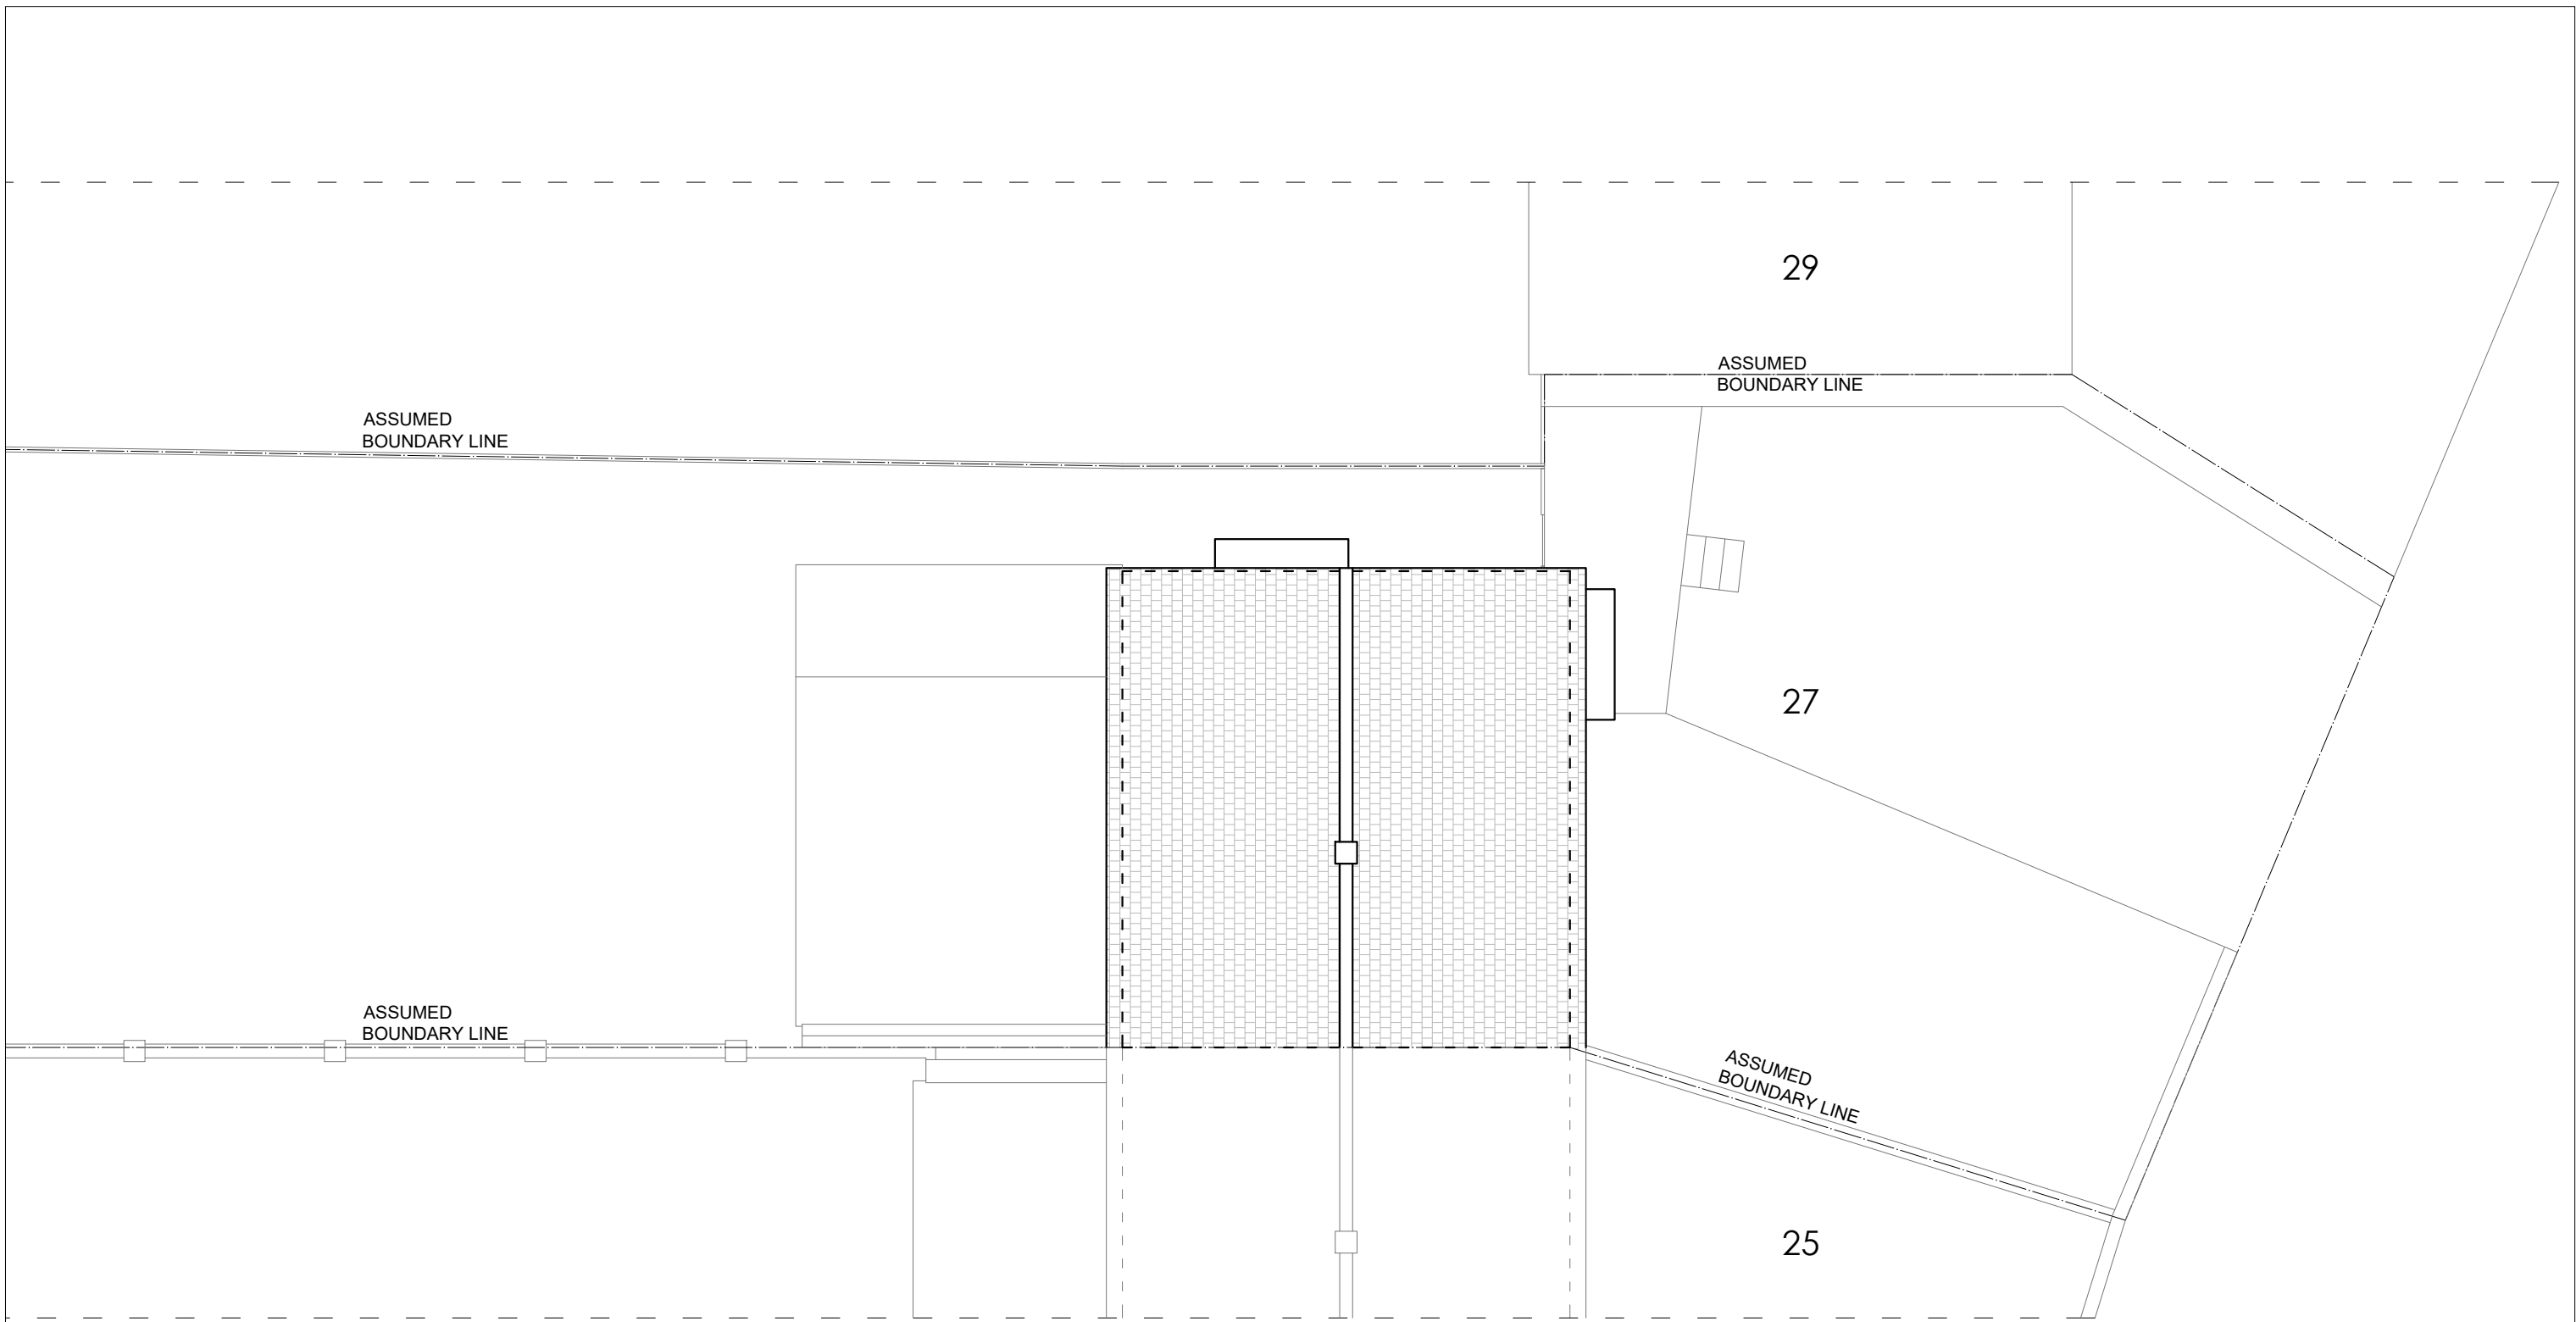

04
A-(12)-012

PROPOSED ROOF PLAN

1:50 @ A1, 1:100 @ A3

 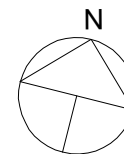

SCALE BAR (METRES)

PROJECT NAME: 1334 27 Stapleton Rd, Borehamwood WD6 5BS
 CLIENT/PROJECT:

NOTES:
 All dimensions in millimetres.
 All dimensions and levels are to be checked on site by the main contractor prior to commencing excavation works. Any discrepancy is to be reported back to the designer for instruction.
 This drawing is the property of VORBILD ARCHITECTURE LIMITED and may not be reproduced or disclosed to a third party in any form without written permission.

ARCHITECTURE:




www.vorbild.co.uk info@vorbild.co.uk

CONSTRUCTION:
 INSTALLATIONS:
 INSTALLATIONS:


SHEET TITLE:
PROPOSED ROOF PLAN

DRAWING STATUS: **FOR PLANNING**
 DRAWN BY: SW
 APPROVED: MS


JOB NUMBER: 1334
 DRAWING No: A-(12)-012
 SCALE: 1:50 DATE: 11.11.2023 Rev. No.:

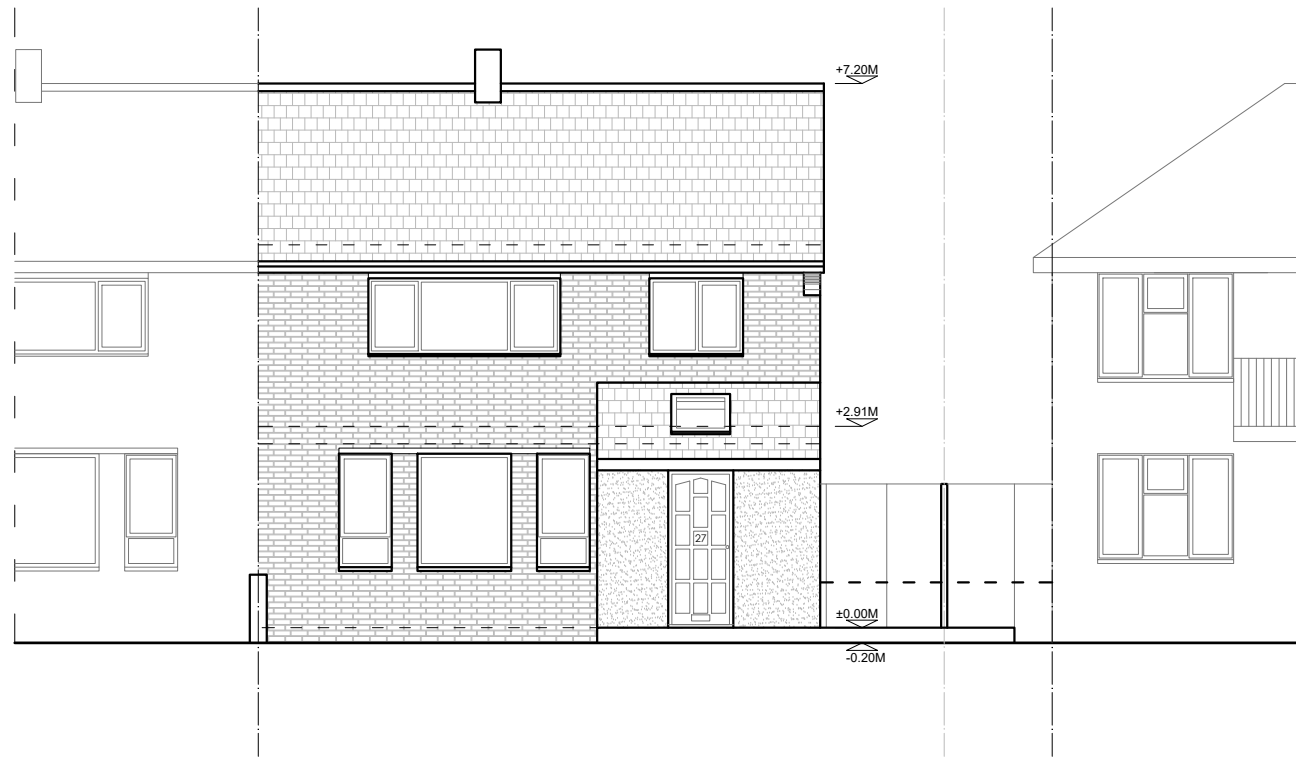


05 PROPOSED FRONT ELEVATION
A-(13)-010 1:50 @ A1, 1:100 @ A3

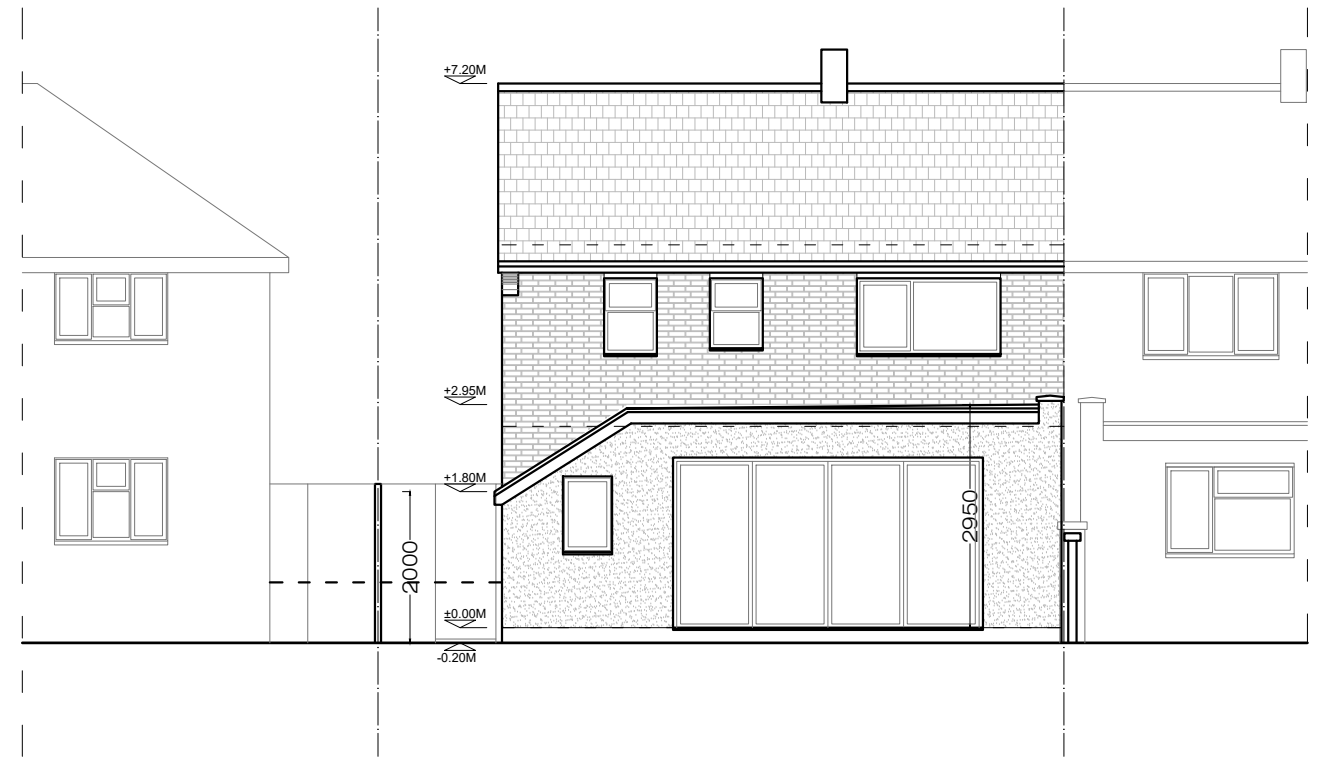

06 PROPOSED REAR ELEVATION
A-(13)-010 1:50 @ A1, 1:100 @ A3

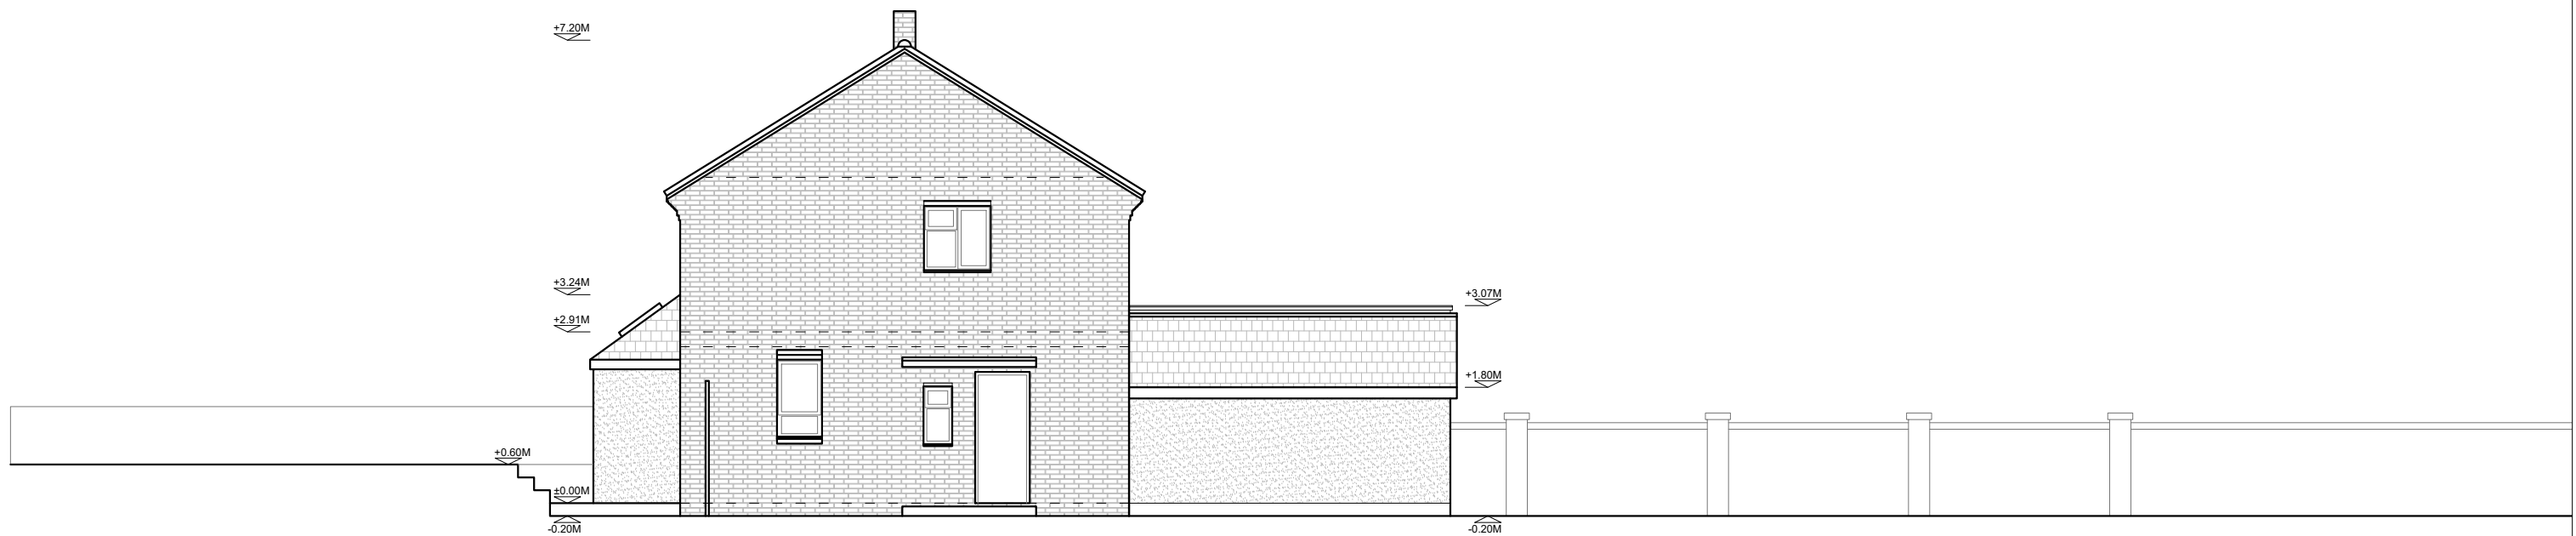

07 PROPOSED SIDE ELEVATION
A-(13)-010 1:50 @ A1, 1:100 @ A3

 

PROJECT NAME: 1334 27 Stapleton Rd, Borehamwood WD6 5BS
CLIENT/PROJECT:

NOTES:
All dimensions in millimetres.
All dimensions and levels are to be checked on site by the main contractor prior to commencing excavation works. Any discrepancy is to be reported back to the designer for instruction.
This drawing is the property of VORBILD ARCHITECTURE LIMITED and may not be reproduced or disclosed to a third party in any form without written permission.

ARCHITECTURE:
VORBILD
ARCHITECTURE
www.vorbild.co.uk info@vorbild.co.uk

CONSTRUCTION:
INSTALLATIONS:
INSTALLATIONS:
SHEET TITLE: PROPOSED ELEVATIONS

DRAWING STATUS: FOR PLANNING
DRAWN BY: SW
APPROVED: MS
JOB NUMBER: 1334
DRAWING No: A-(13)-010
SCALE: 1:50
DATE: 11.11.2023
Rev. No.: