
 


01
A-(10)-001

EXISTING SITE PLAN
1:100 @ A1, 1:200 @ A3

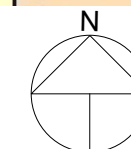

PROJECT NAME: 1334 27 Stapleton Rd, Borehamwood WD6 5BS
CLIENT/PROJECT:

NOTES:
All dimensions in millimetres.
All dimensions and levels are to be checked on site by the main contractor prior to commencing excavation works. Any discrepancy is to be reported back to the designer for instruction.
This drawing is the property of VORBILD ARCHITECTURE LIMITED and may not be reproduced or disclosed to a third party in any form without written permission.




CONSTRUCTION:
INSTALLATIONS:
INSTALLATIONS:

SHEET TITLE:
EXISTING SITE PLAN

DRAWING STATUS:
FOR PLANNING
DRAWN BY:
SW
APPROVED:
MS



JOB NUMBER:
1334
DRAWING No:
A-(10)-001
SCALE:
1:200
DATE:
11.11.2023
Rev. No.:

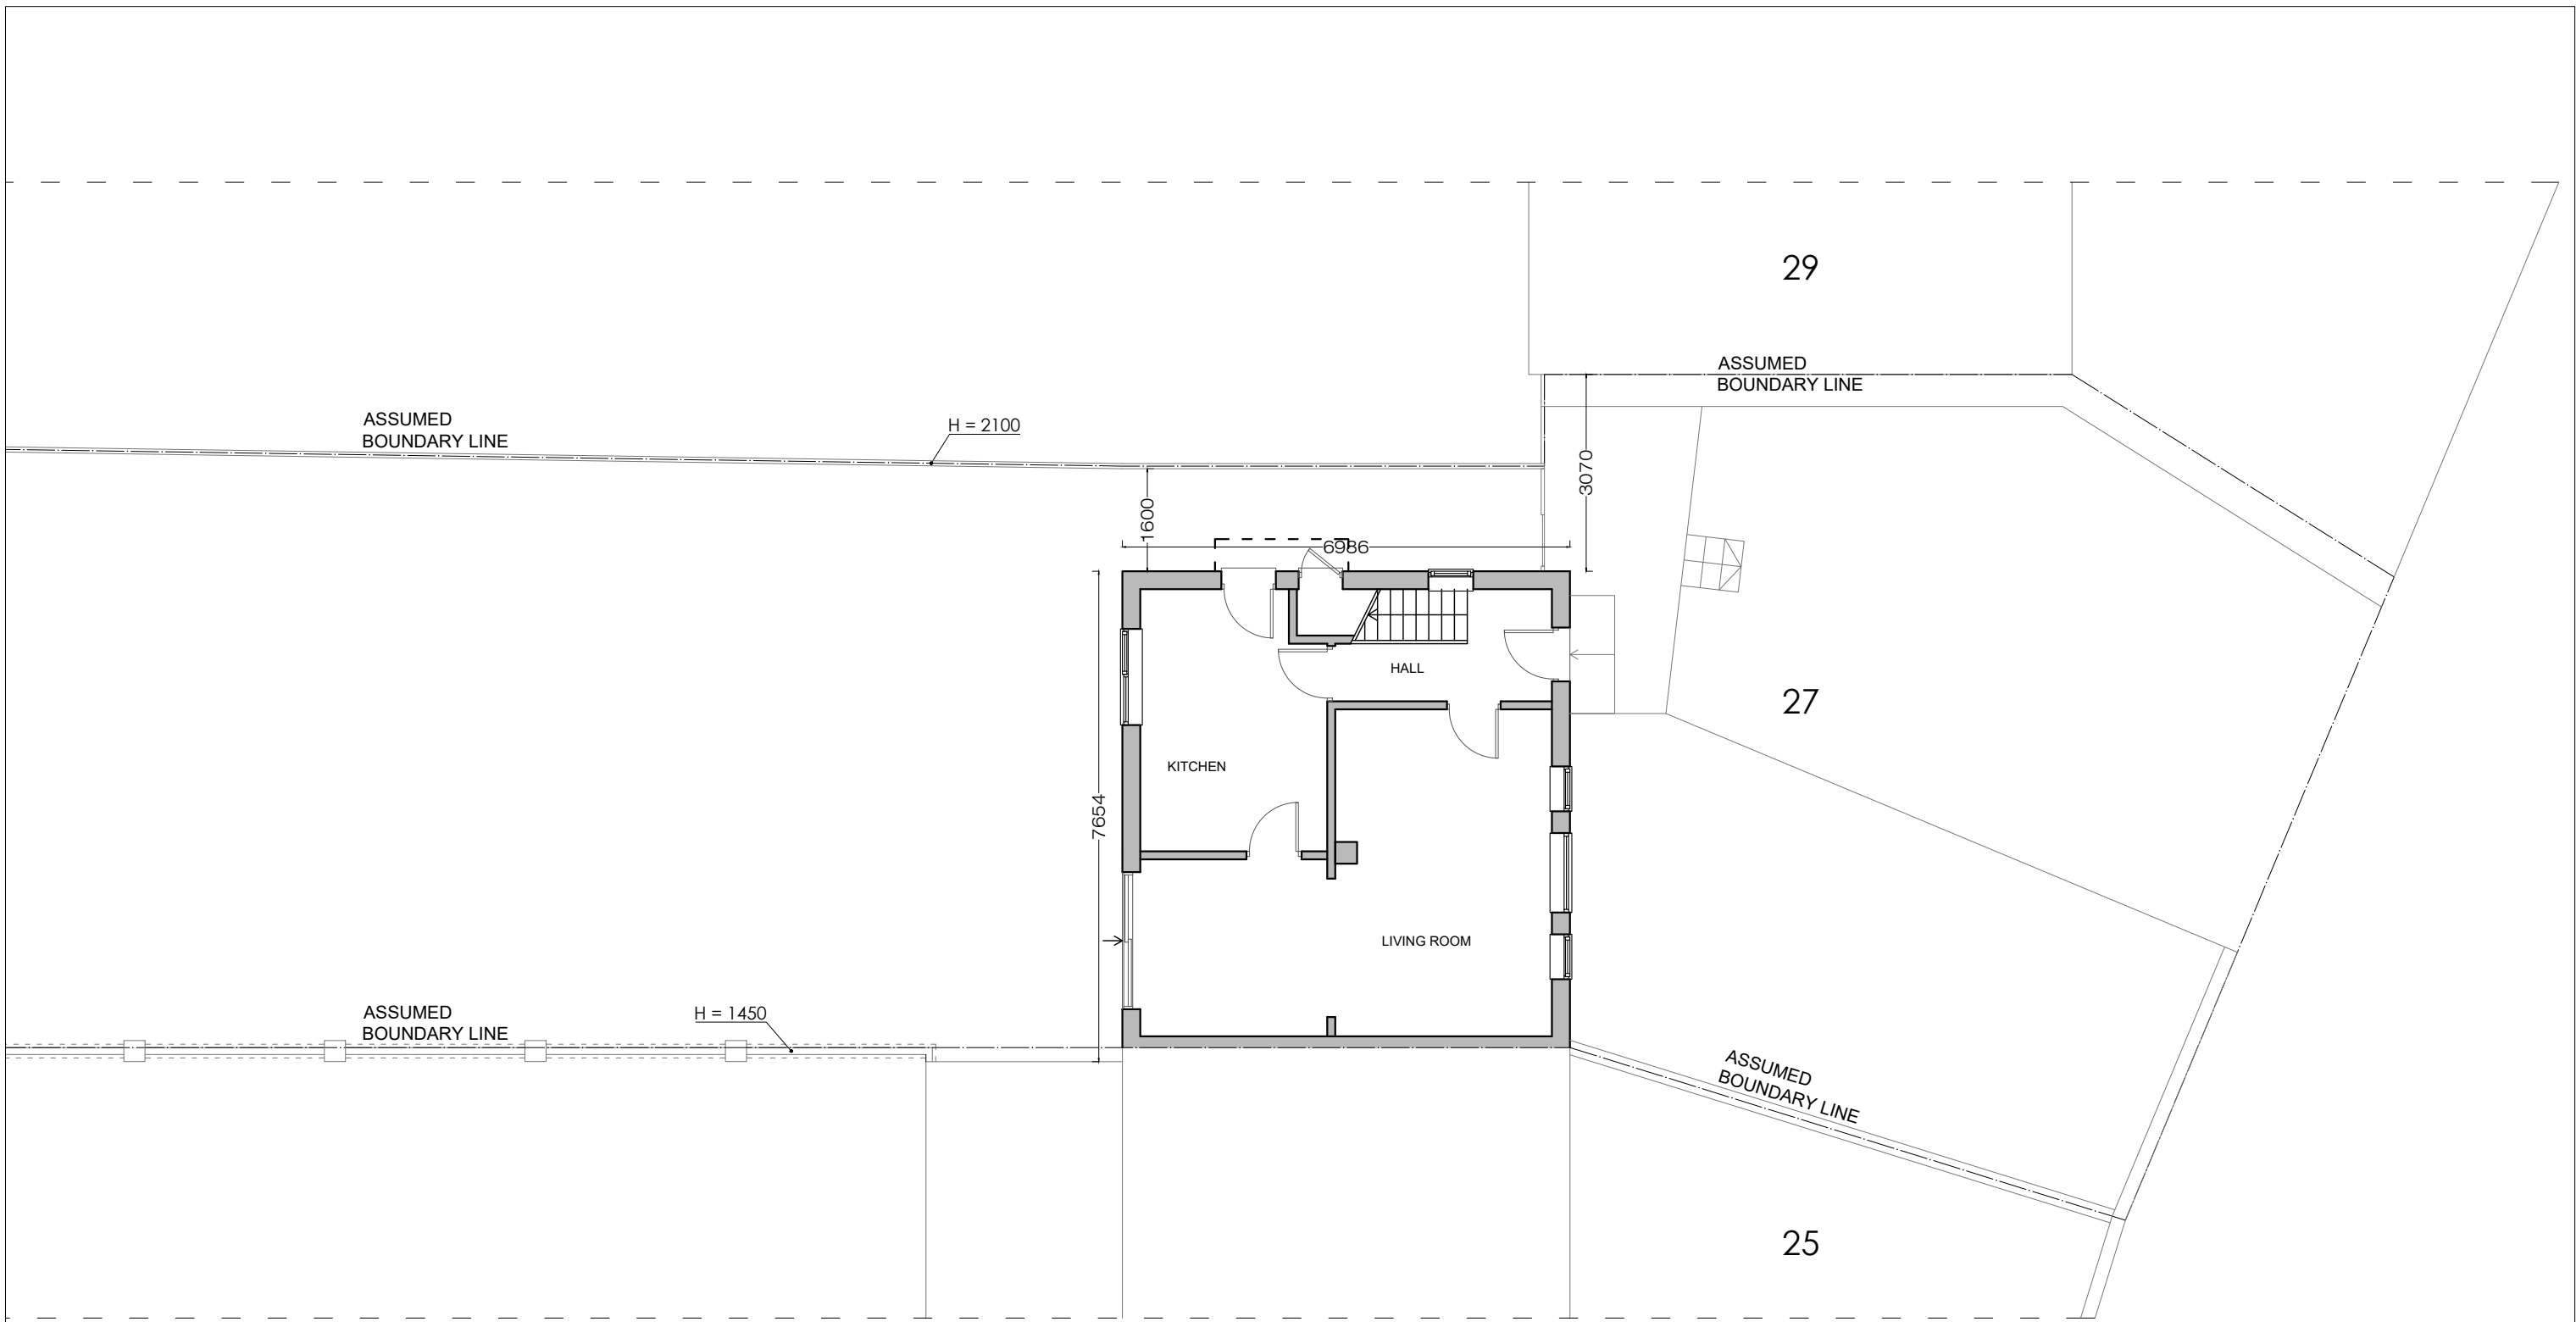

02
A-(10)-010

EXISTING GROUND FLOOR PLAN

1:50 @ A1, 1:100 @ A3

 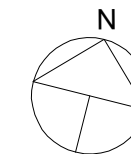

SCALE BAR (METRES)

PROJECT NAME: 1334 27 Stapleton Rd, Borehamwood WD6 5BS
CLIENT/PROJECT:

NOTES:
All dimensions in millimetres.
All dimensions and levels are to be checked on site by the main contractor prior to commencing excavation works. Any discrepancy is to be reported back to the designer for instruction.
This drawing is the property of VORBILD ARCHITECTURE LIMITED and may not be reproduced or disclosed to a third party in any form without written permission.




CONSTRUCTION:
INSTALLATIONS:
INSTALLATIONS:

SHEET TITLE:
EXISTING GROUND FLOOR PLAN

DRAWING STATUS:
FOR PLANNING
DRAWN BY:
SW
APPROVED:
MS

JOB NUMBER:
1334
DRAWING No:
A-(10)-010
SCALE:
1:50
DATE:
11.11.2023
Rev. No.:

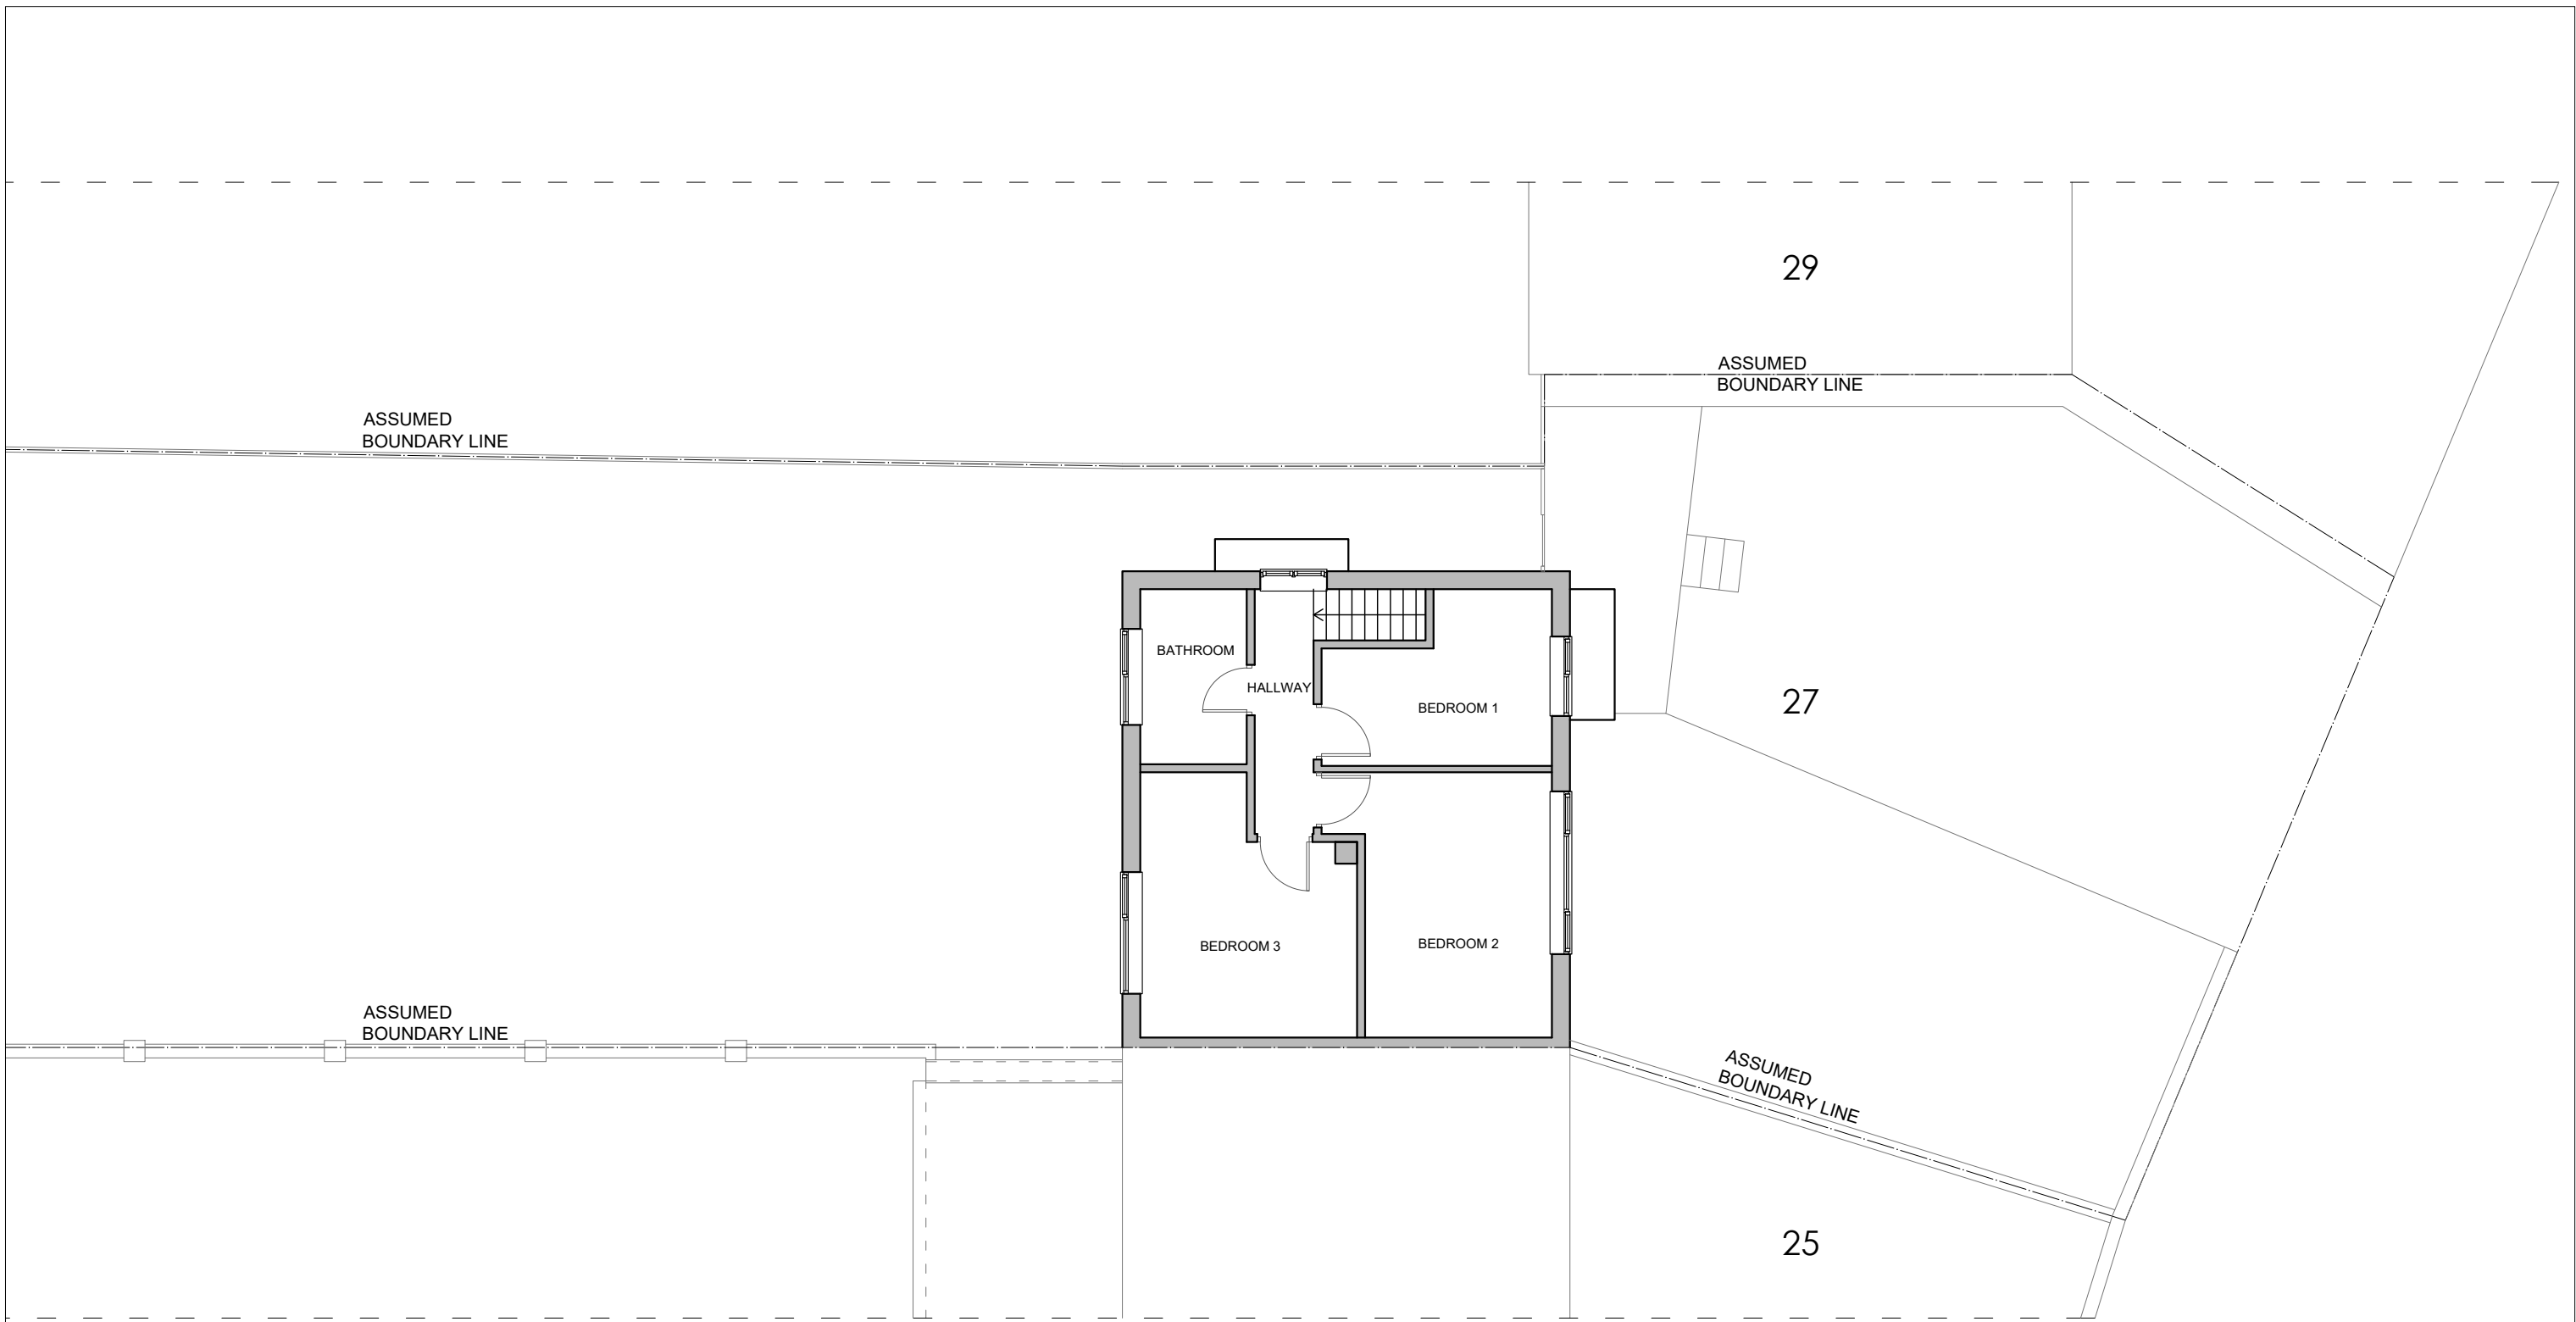

03
A-(10)-011

EXISTING FIRST FLOOR PLAN

1:50 @ A1, 1:100 @ A3

PROJECT NAME: 1334 27 Stapleton Rd, Borehamwood WD6 5BS
 CLIENT/PROJECT:

NOTES:
 All dimensions in millimetres.
 All dimensions and levels are to be checked on site by the main contractor prior to commencing excavation works. Any discrepancy is to be reported back to the designer for instruction.
 This drawing is the property of VORBILD ARCHITECTURE LIMITED and may not be reproduced or disclosed to a third party in any form without written permission.




CONSTRUCTION:
 INSTALLATIONS:
 INSTALLATIONS:

SHEET TITLE:
EXISTING FIRST FLOOR PLAN

DRAWING STATUS:
FOR PLANNING
 DRAWN BY:
 SW
 APPROVED:
 MS

SCALE BAR (METRES)



JOB NUMBER:
 1334
 DRAWING No:
 A-(10)-011
 SCALE: 1:50
 DATE: 11.11.2023
 Rev. No.:

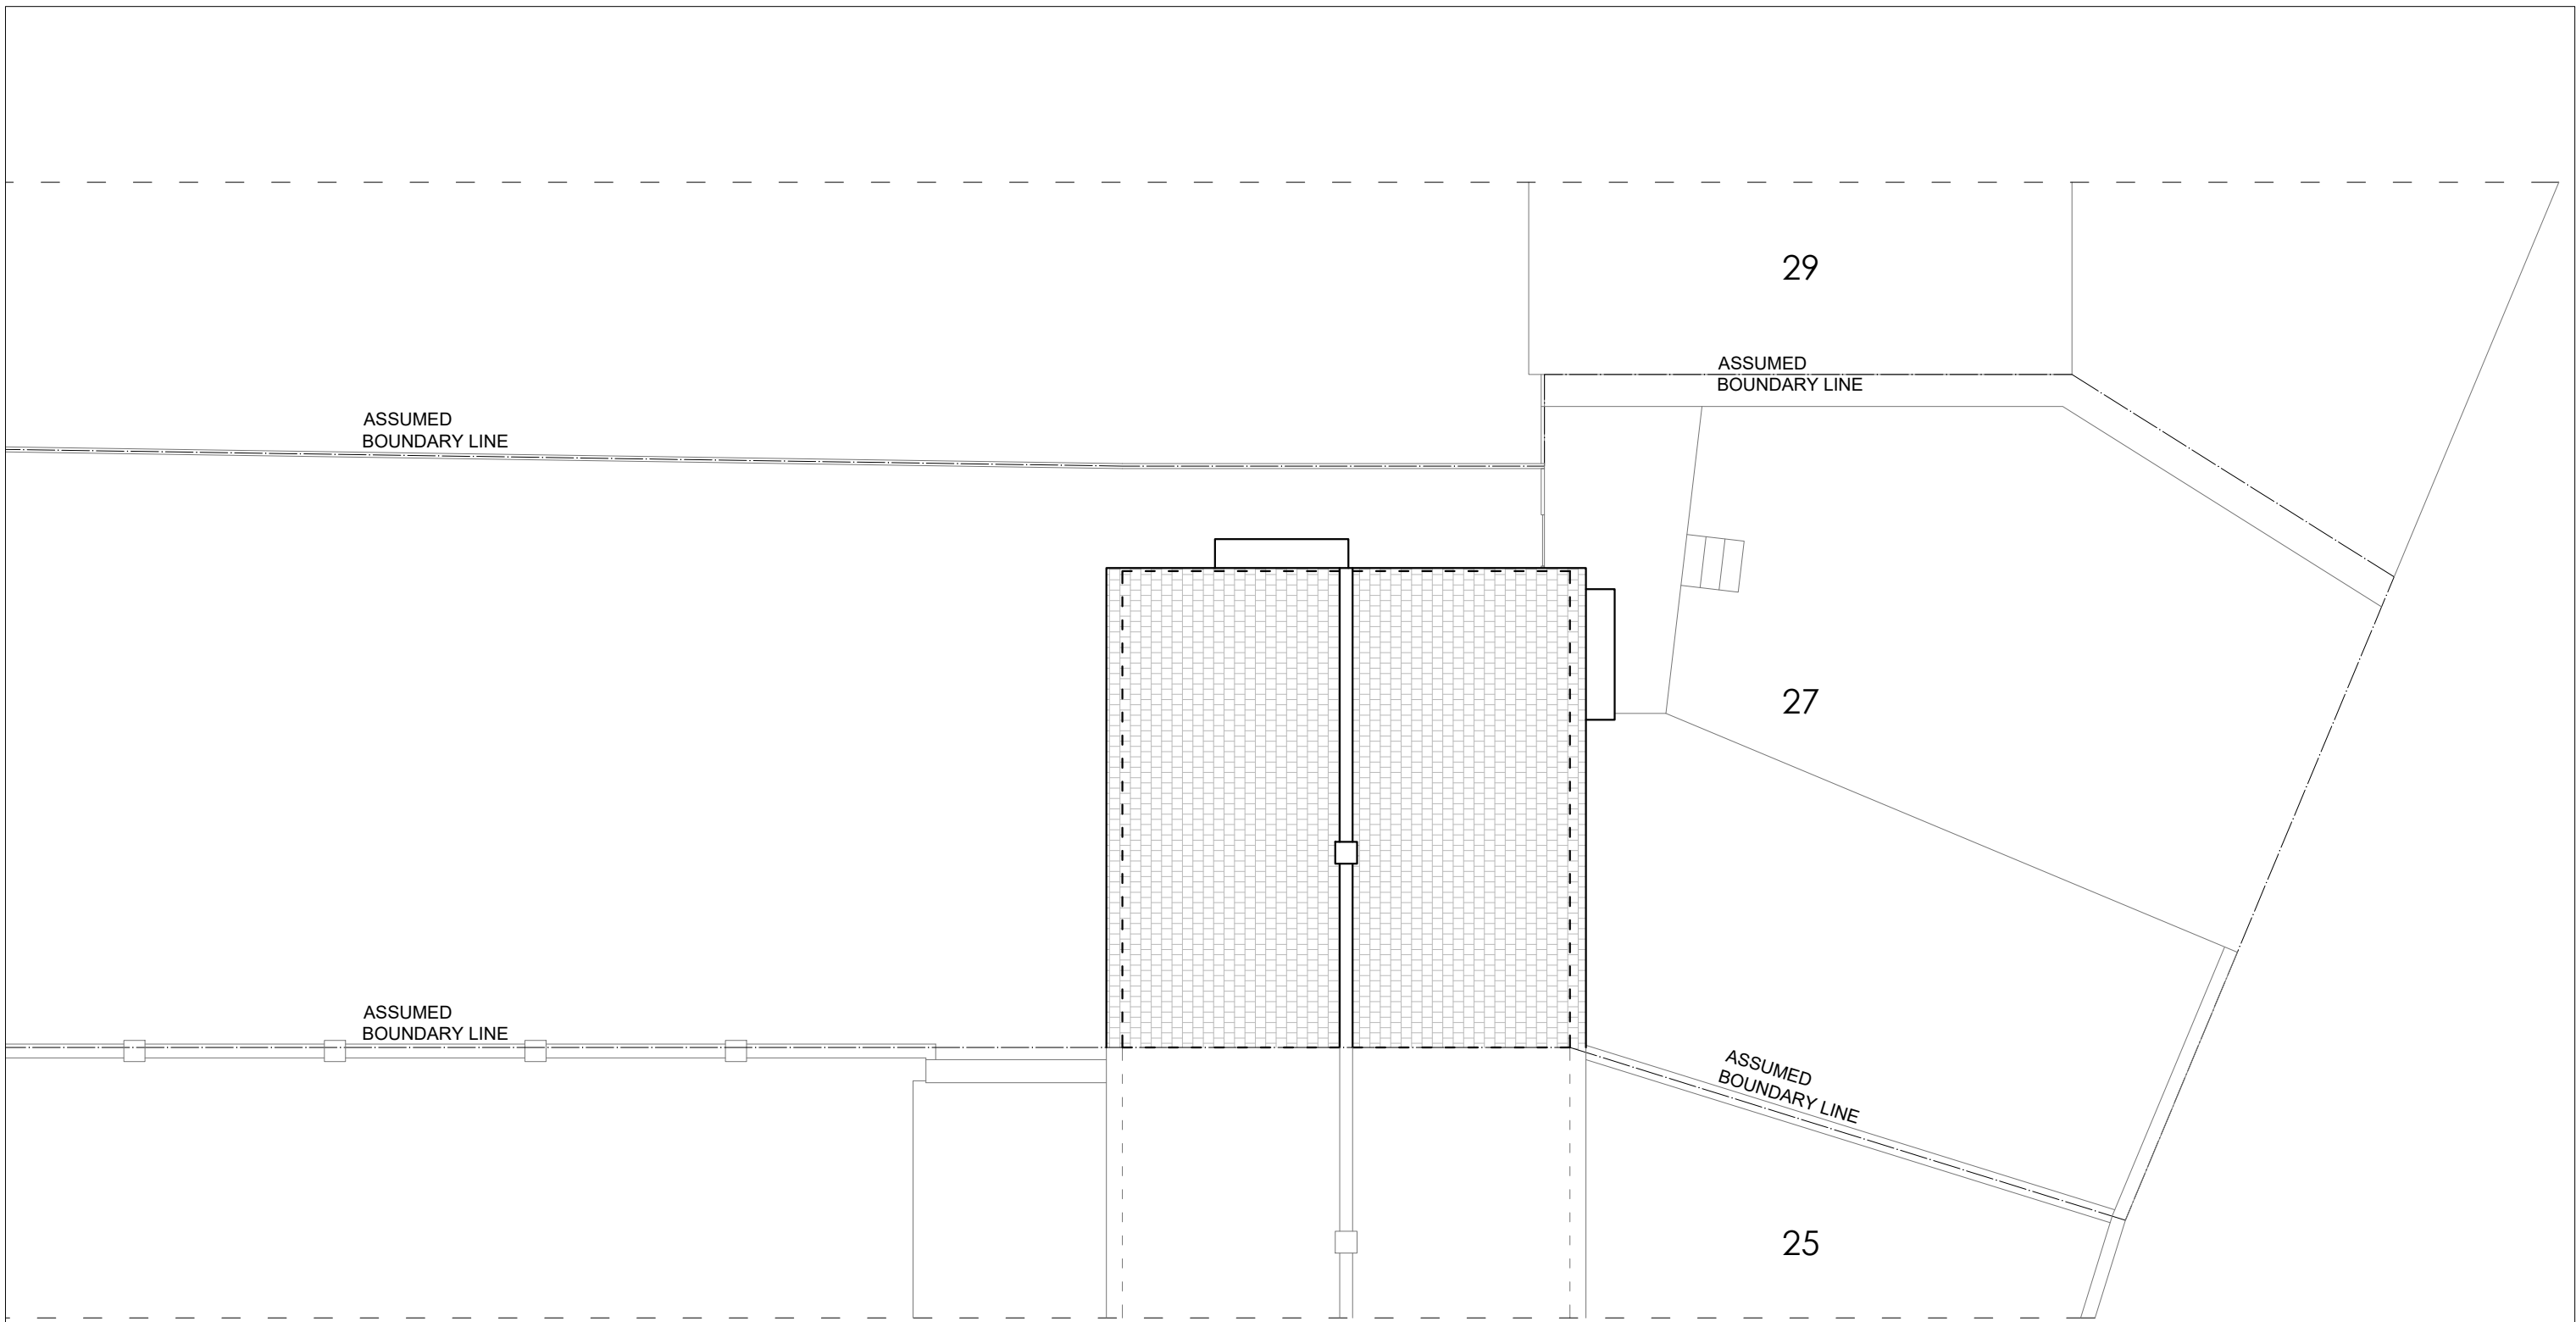

04
A-(10)-012

EXISTING ROOF PLAN

1:50 @ A1, 1:100 @ A3

  

SCALE BAR (METRES)

PROJECT NAME: 1334 27 Stapleton Rd, Borehamwood WD6 5BS
 CLIENT/PROJECT:

NOTES:
 All dimensions in millimetres.
 All dimensions and levels are to be checked on site by the main contractor prior to commencing excavation works. Any discrepancy is to be reported back to the designer for instruction.
 This drawing is the property of VORBILD ARCHITECTURE LIMITED and may not be reproduced or disclosed to a third party in any form without written permission.




CONSTRUCTION:
 INSTALLATIONS:
 INSTALLATIONS:


SHEET TITLE:
EXISTING ROOF PLAN

DRAWING STATUS: **FOR PLANNING**
 DRAWN BY: **SW**
 APPROVED: **MS**


JOB NUMBER: 1334
 DRAWING No: A-(10)-012
 SCALE: 1:50
 DATE: 11.11.2023
 Rev. No.:

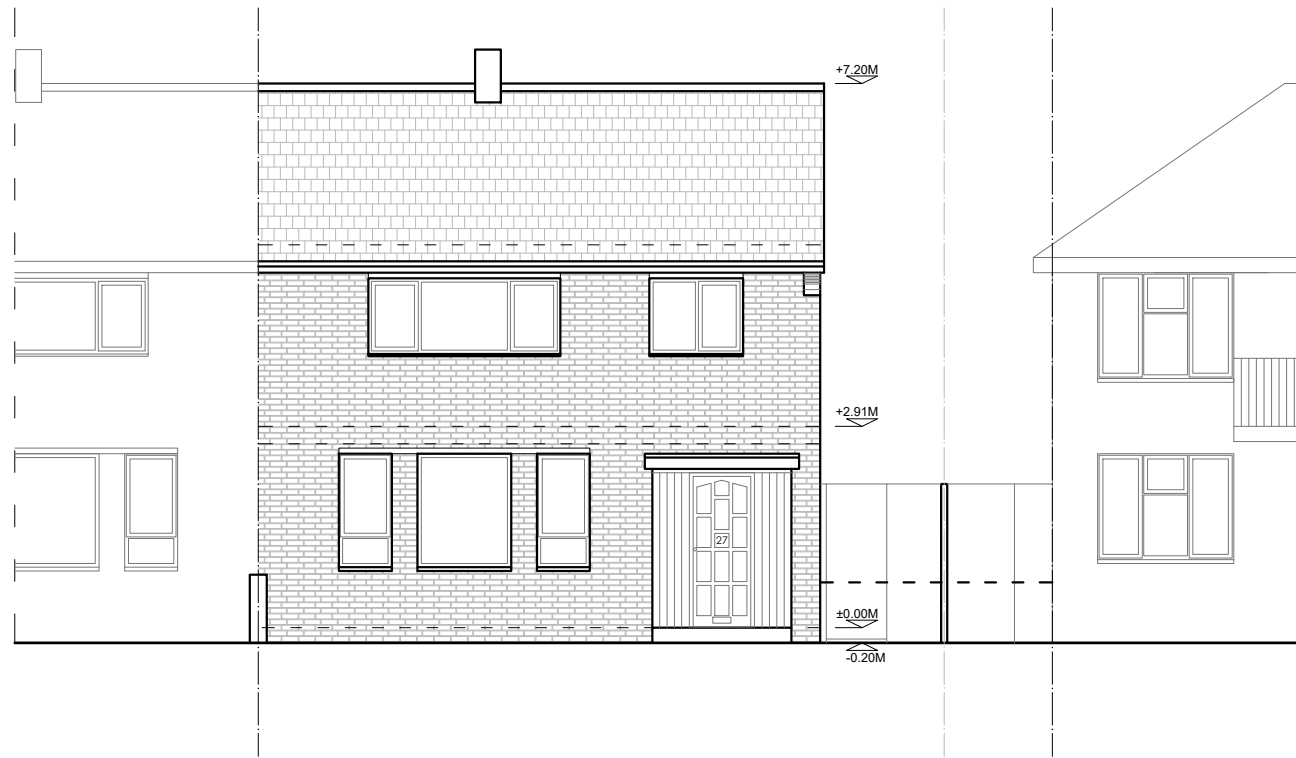


05 EXISTING FRONT ELEVATION
A-(11)-010 1:50 @ A1, 1:100 @ A3

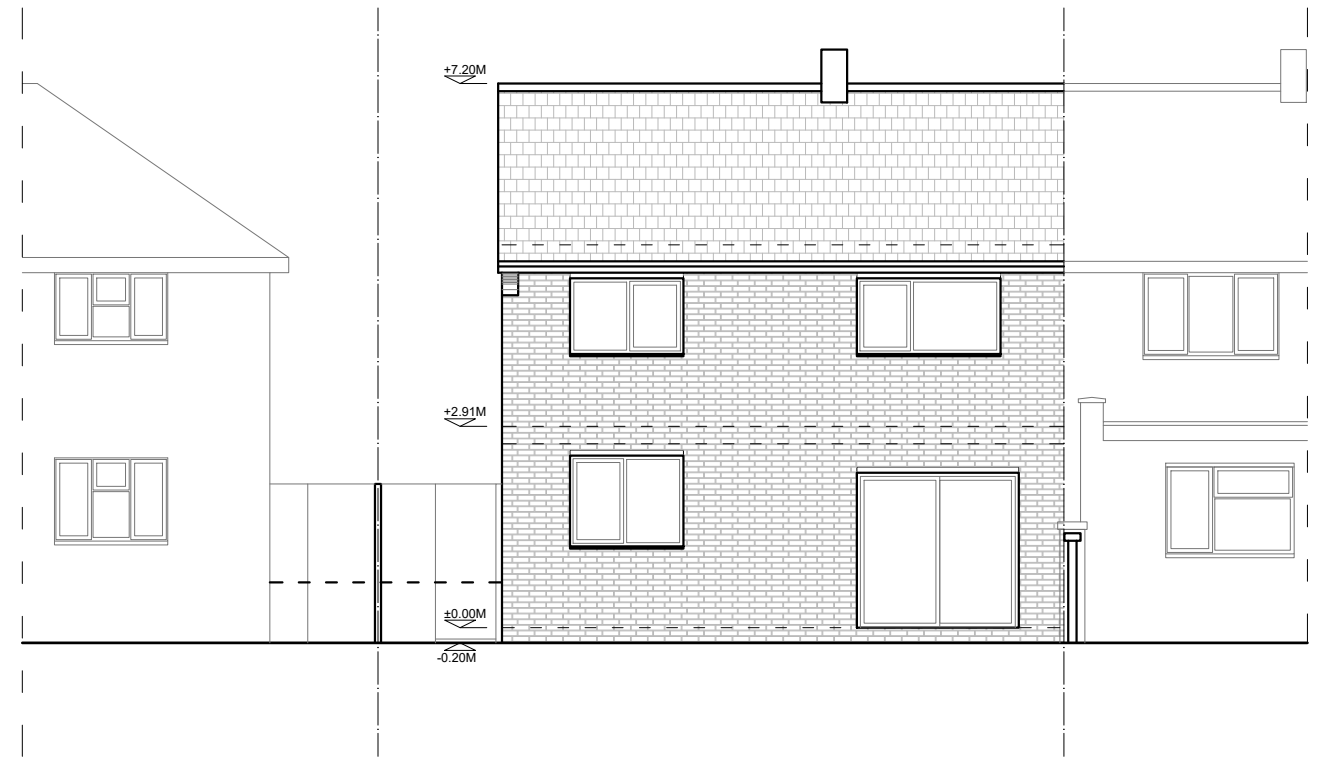

06 EXISTING REAR ELEVATION
A-(11)-010 1:50 @ A1, 1:100 @ A3

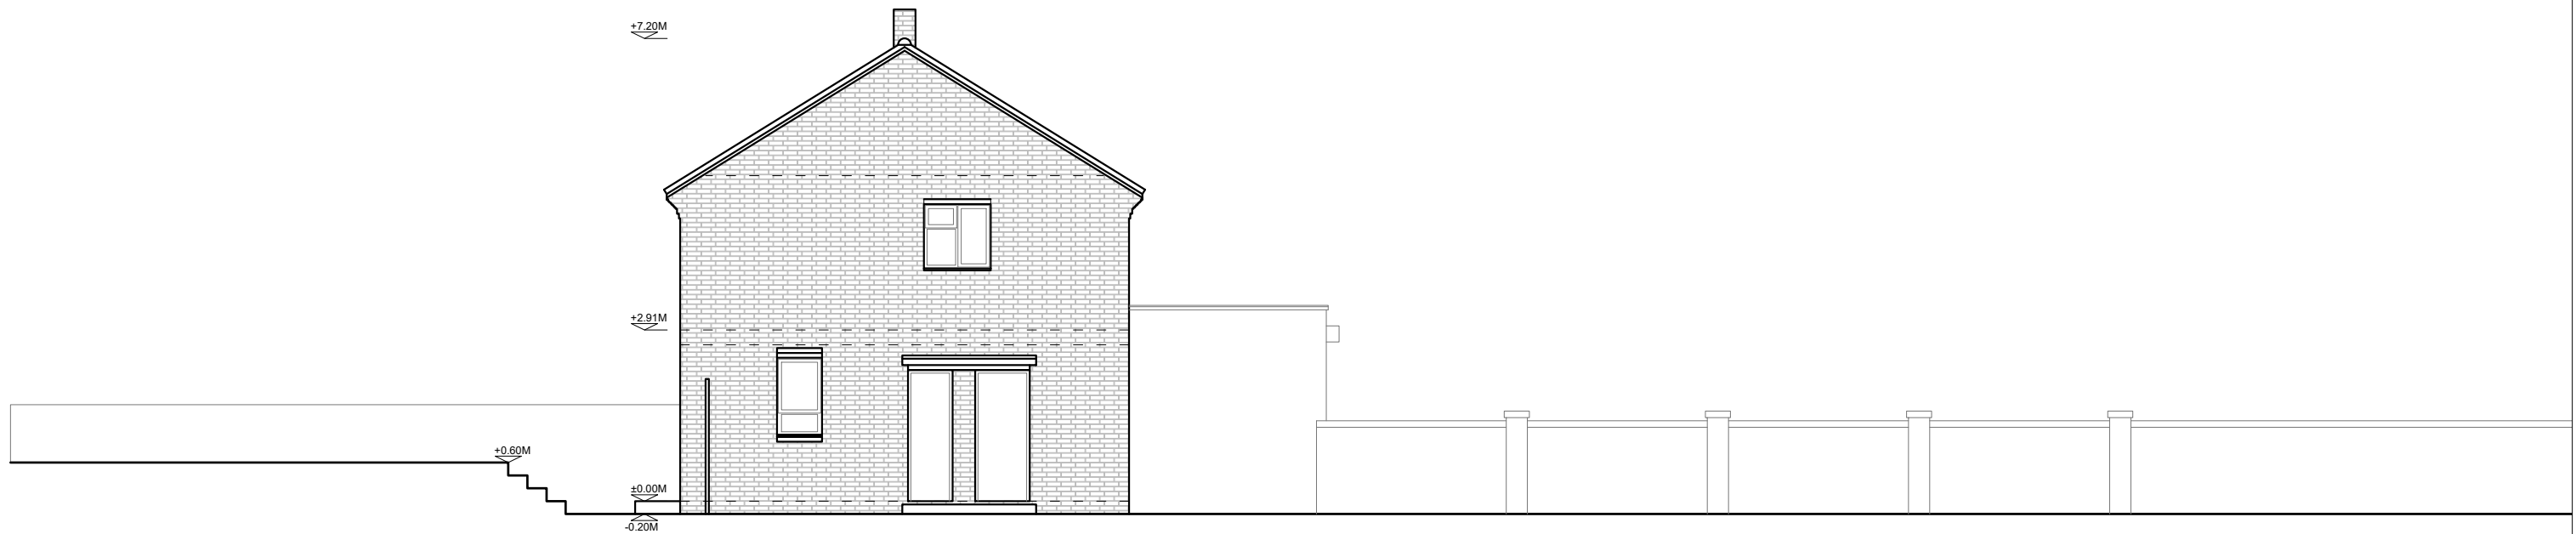

07 EXISTING SIDE ELEVATION
A-(11)-010 1:50 @ A1, 1:100 @ A3

 

PROJECT NAME: 1334 27 Stapleton Rd, Borehamwood WD6 5BS
CLIENT/PROJECT:

NOTES:
All dimensions in millimetres.
All dimensions and levels are to be checked on site by the main contractor prior to commencing excavation works. Any discrepancy is to be reported back to the designer for instruction.
This drawing is the property of VORBILD ARCHITECTURE LIMITED and may not be reproduced or disclosed to a third party in any form without written permission.

ARCHITECTURE:
VORBILD
ARCHITECTURE
www.vorbild.co.uk info@vorbild.co.uk

CONSTRUCTION:
INSTALLATIONS:
INSTALLATIONS:
SHEET TITLE: EXISTING ELEVATIONS

DRAWING STATUS: FOR PLANNING
DRAWN BY: SW
APPROVED: MS
JOB NUMBER: 1334
DRAWING No: A-(11)-010
SCALE: 1:50
DATE: 11.11.2023
Rev. No.: