



EXISTING GROUND FLOOR PLAN
SCALE 1:100

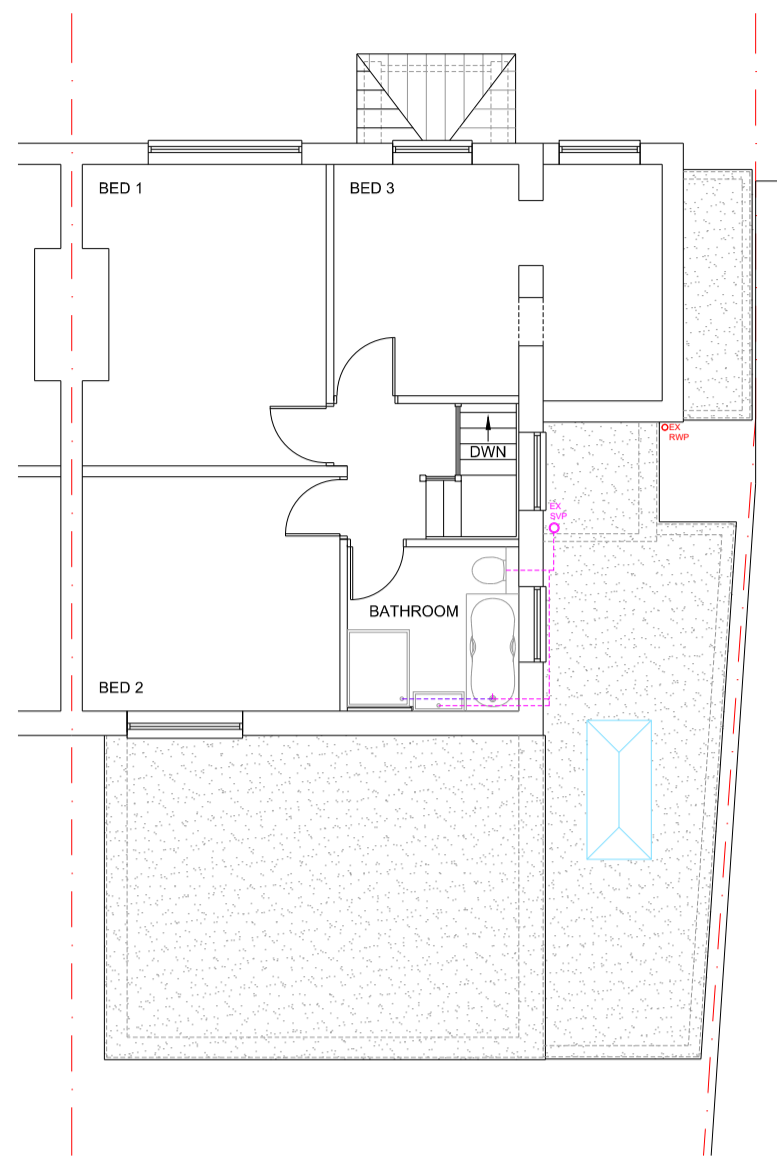

EXISTING FIRST FLOOR PLAN
SCALE 1:100

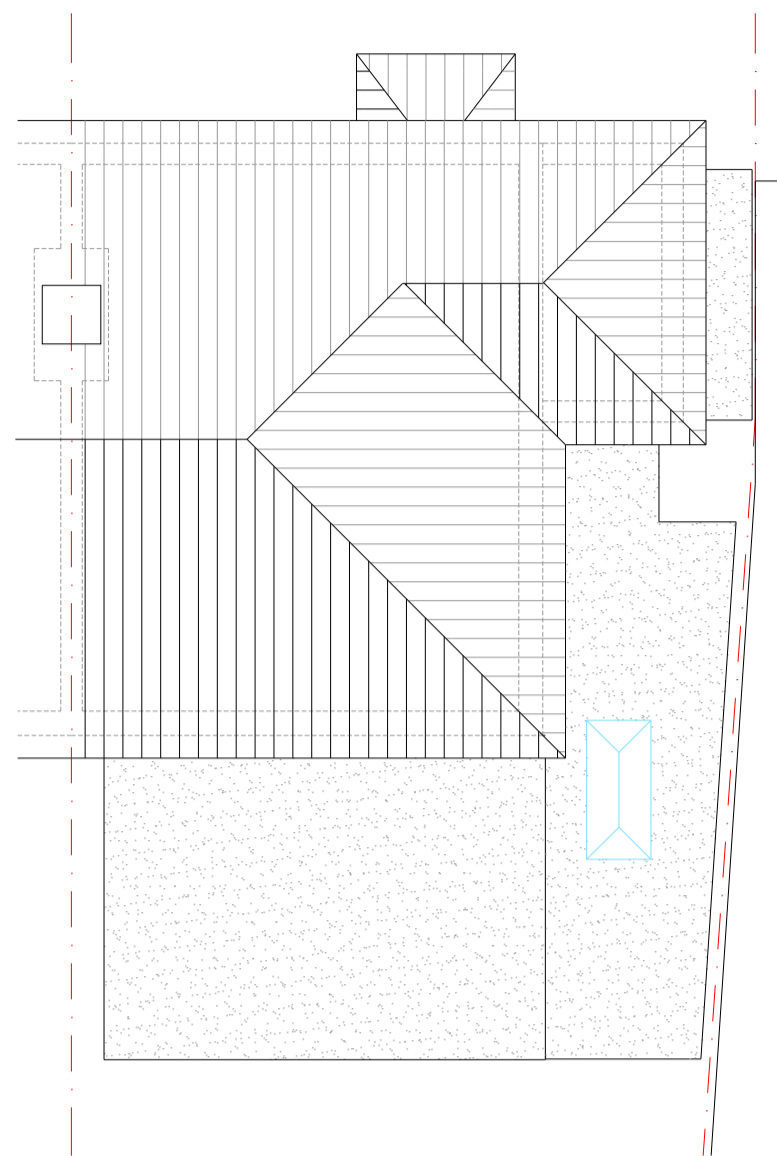


EXISTING ROOF PLAN
SCALE 1:100




EXISTING FRONT ELEVATION
EAST FACING
SCALE 1:100




EXISTING SIDE ELEVATION
SOUTH FACING
SCALE 1:100

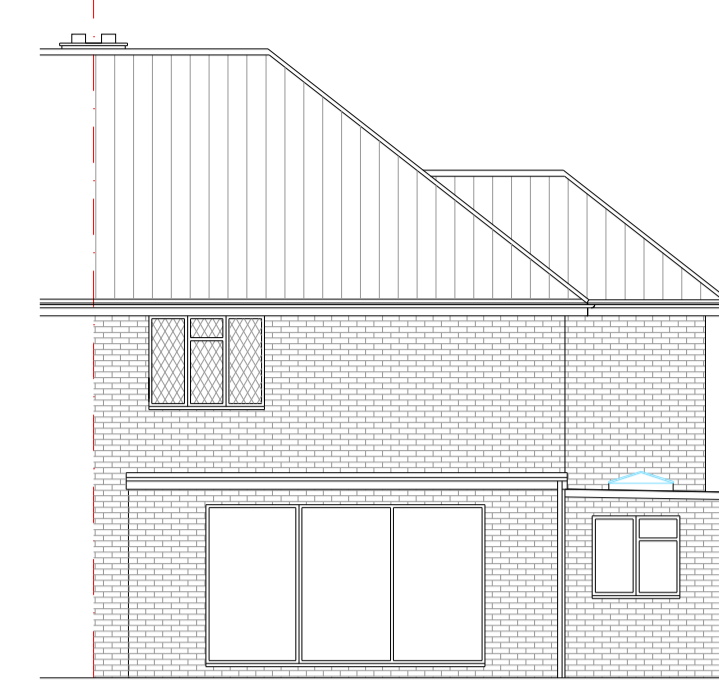


EXISTING REAR ELEVATION
WEST FACING
SCALE 1:100

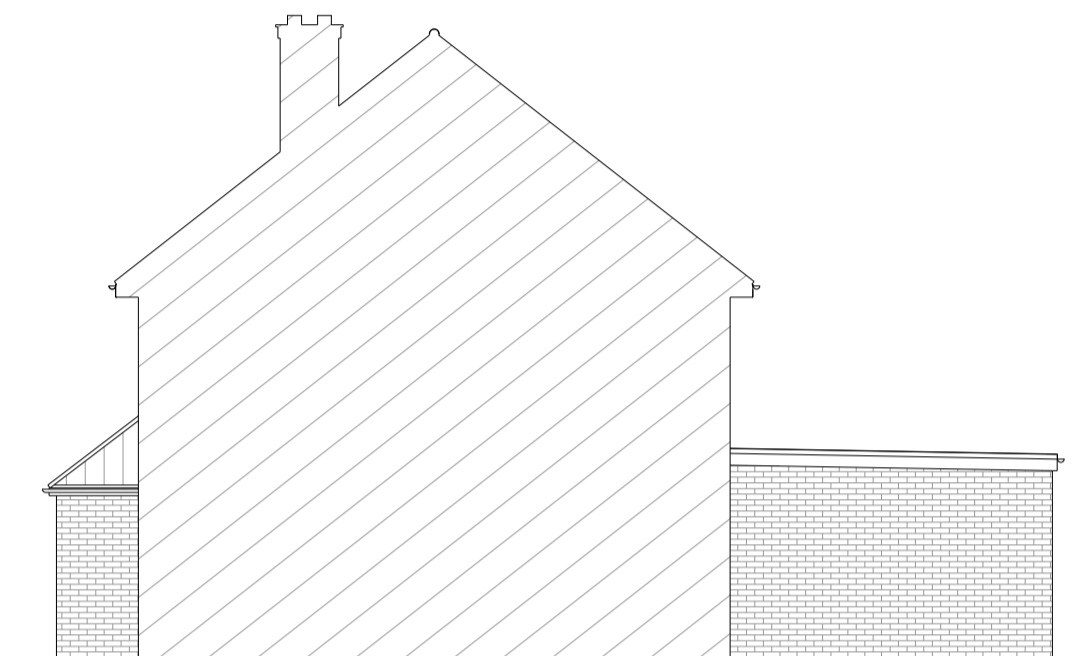


EXISTING PARTY WALL SIDE ELEVATION
NORTH FACING
SCALE 1:100

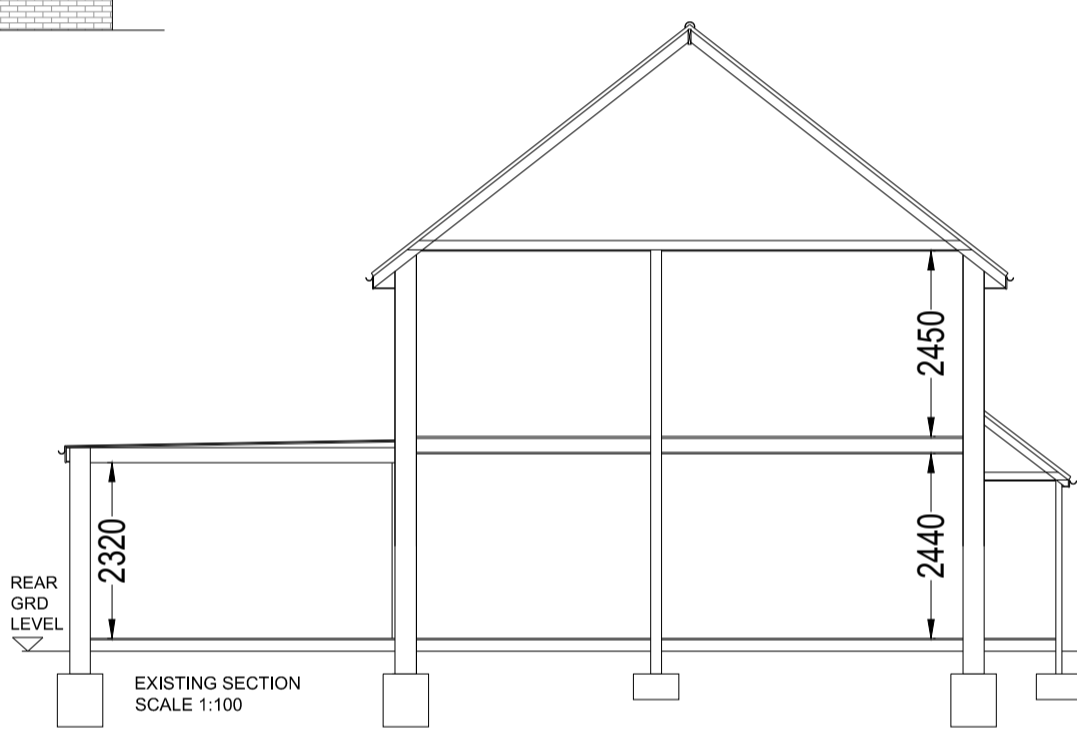


EXISTING SECTION
SCALE 1:100

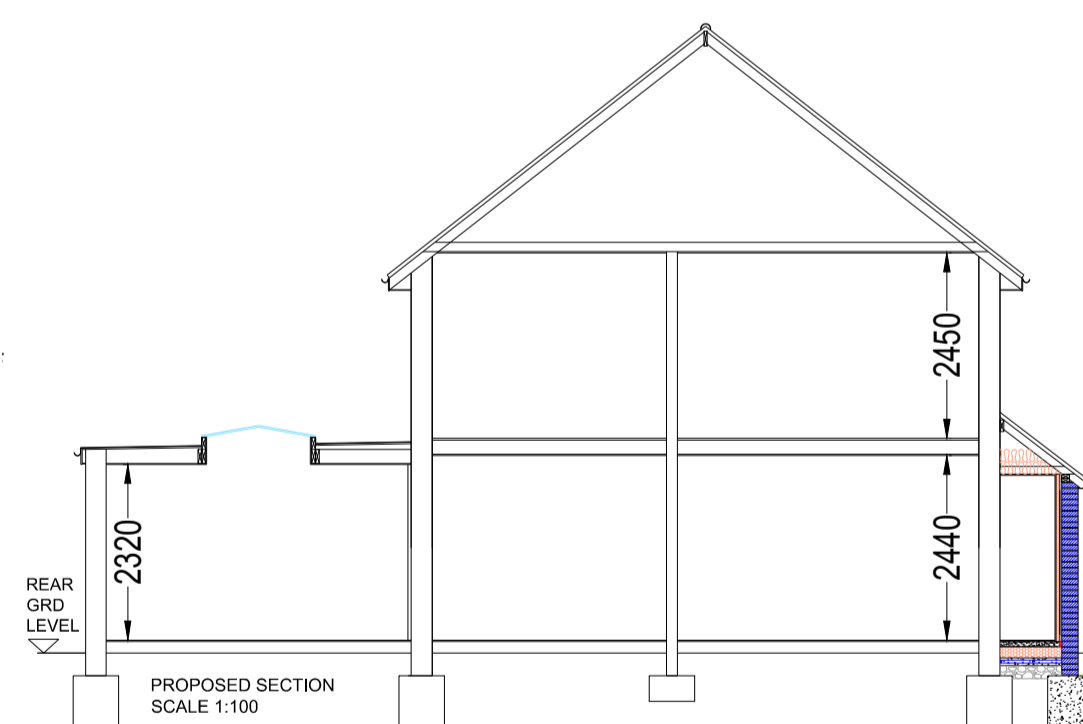


PROPOSED SECTION
SCALE 1:100

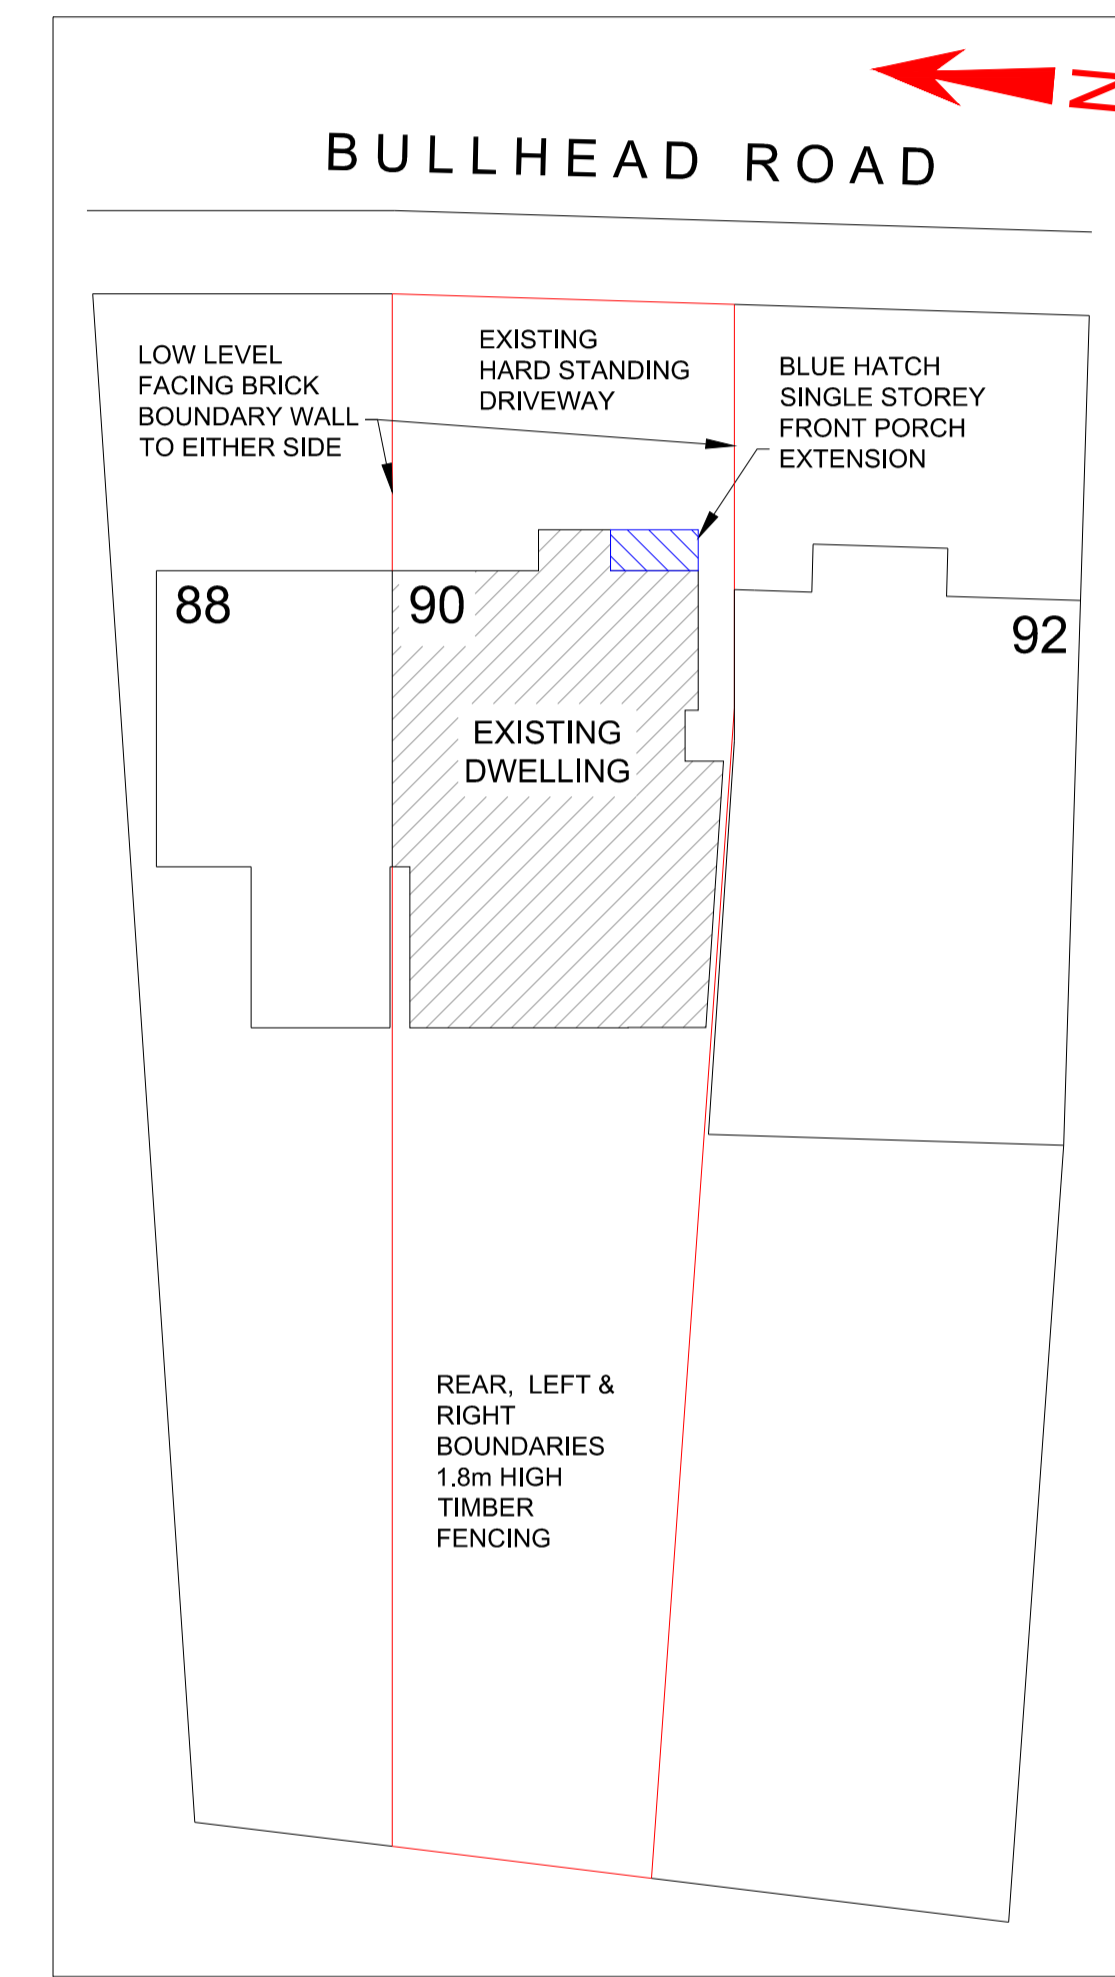


BLOCK PLAN
SCALE 1:200

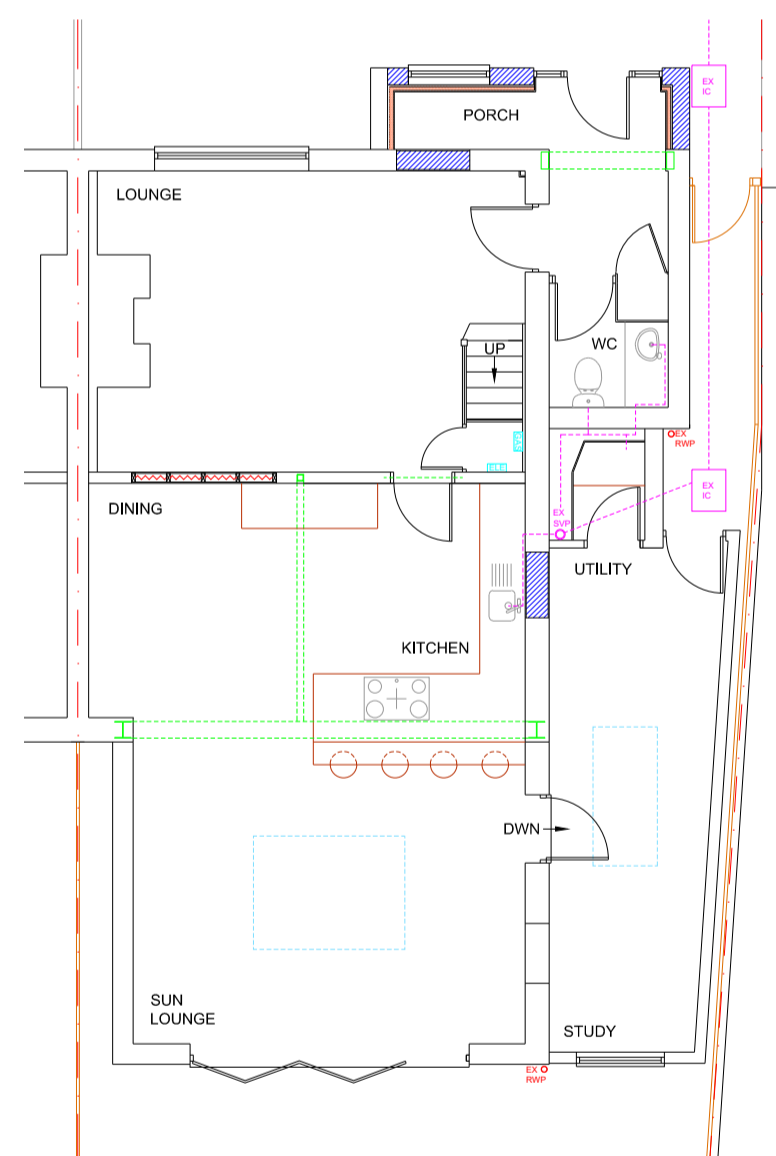

PROPOSED GROUND FLOOR PLAN
SCALE 1:100

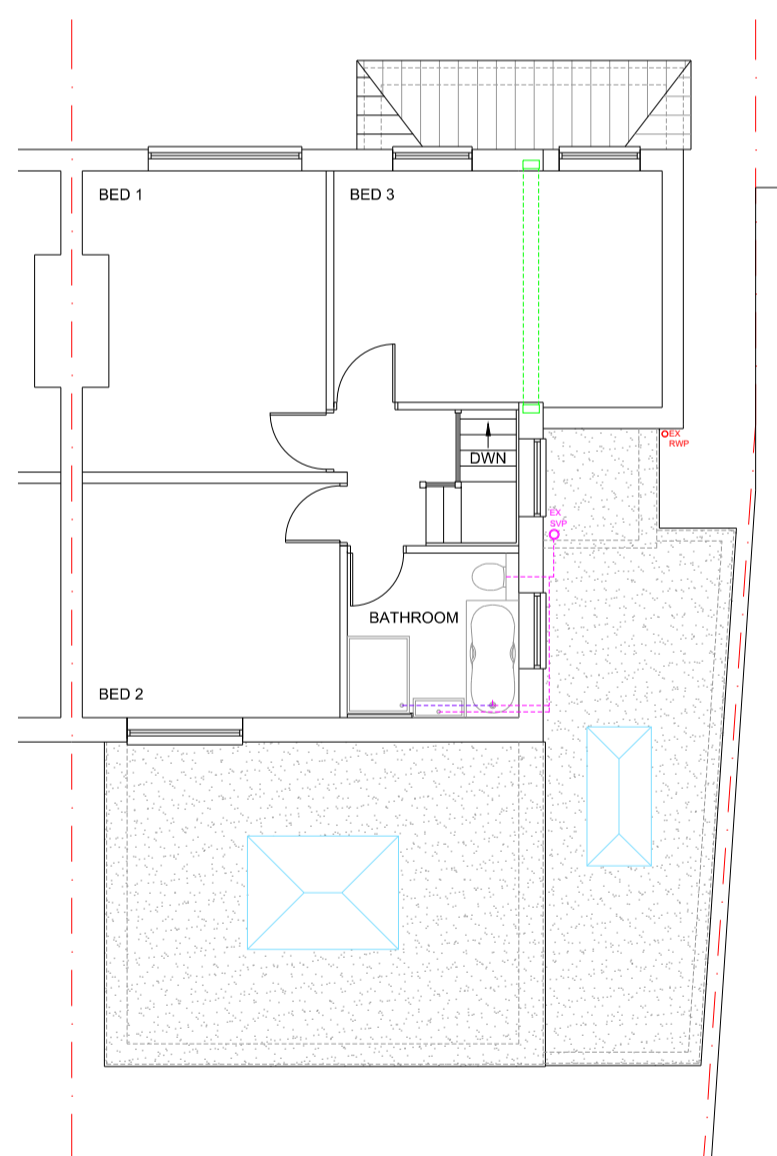


PROPOSED FIRST FLOOR PLAN
SCALE 1:100

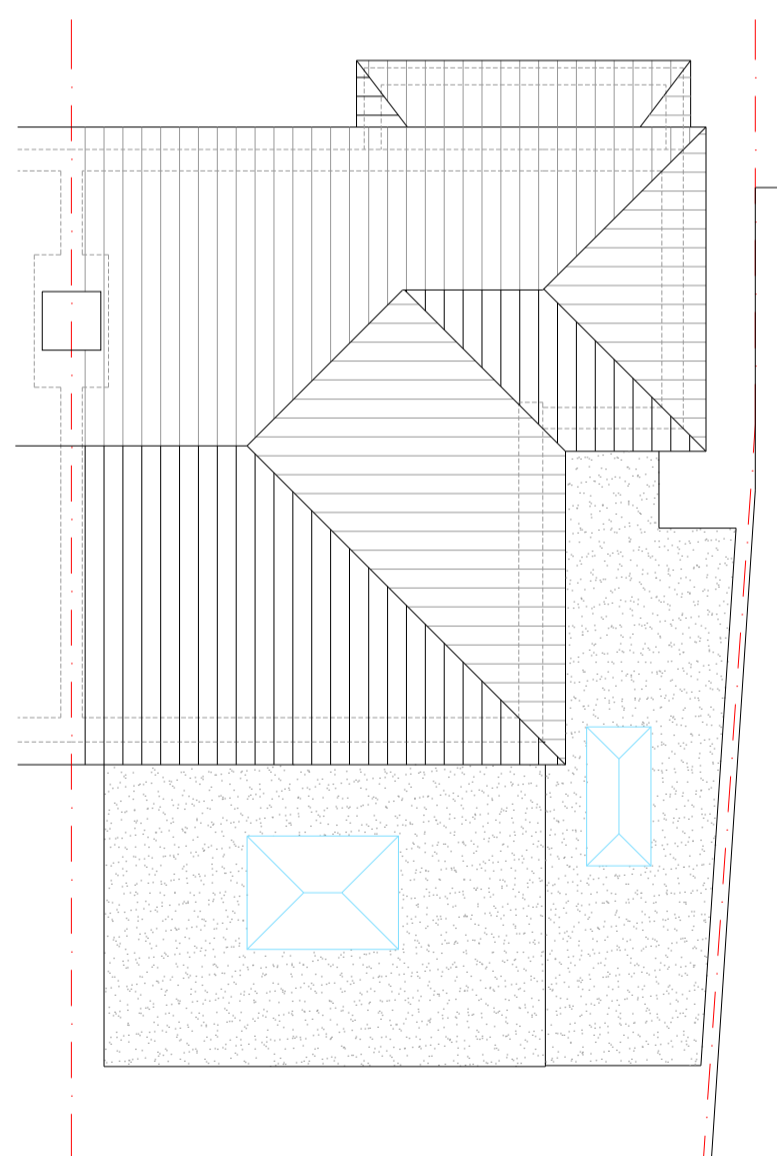


PROPOSED ROOF PLAN
SCALE 1:100




PROPOSED FRONT ELEVATION
EAST FACING
SCALE 1:100

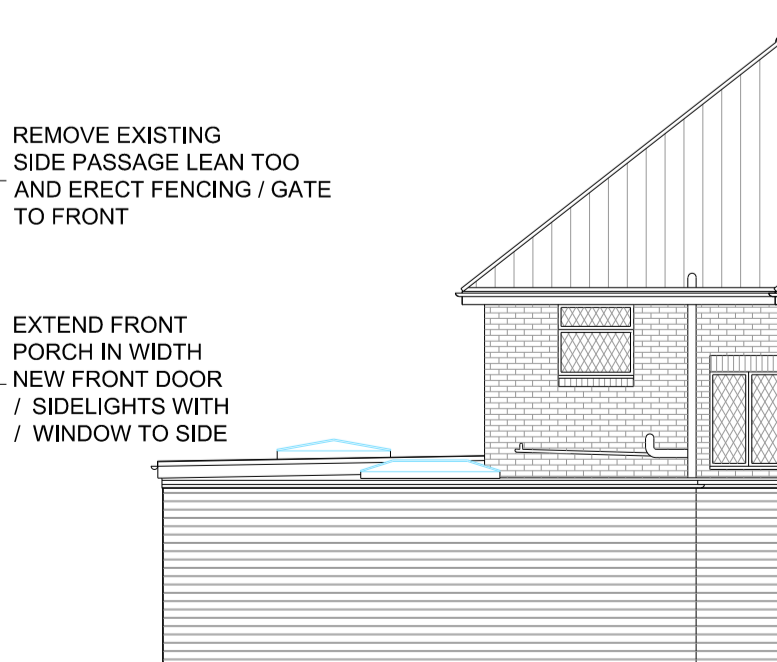


PROPOSED SIDE ELEVATION
SOUTH FACING
SCALE 1:100

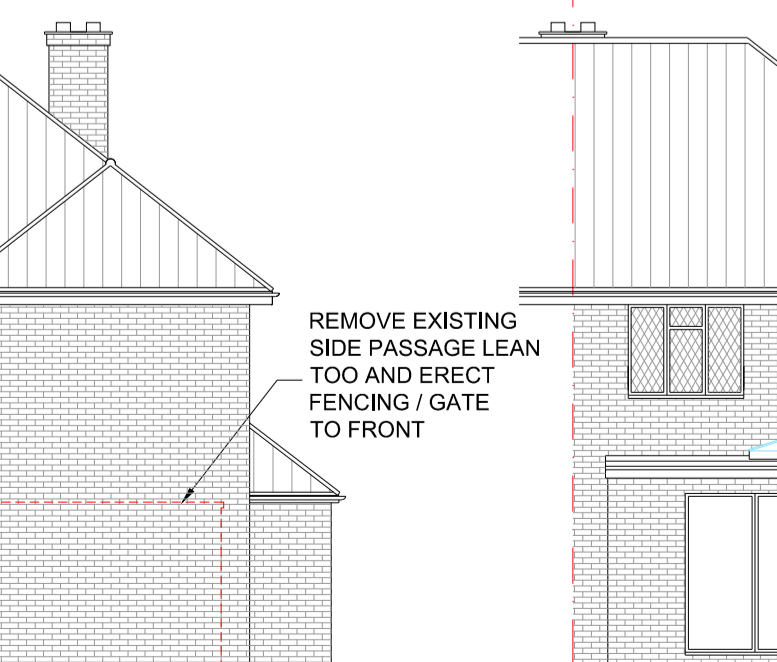

PROPOSED REAR ELEVATION
WEST FACING
SCALE 1:100

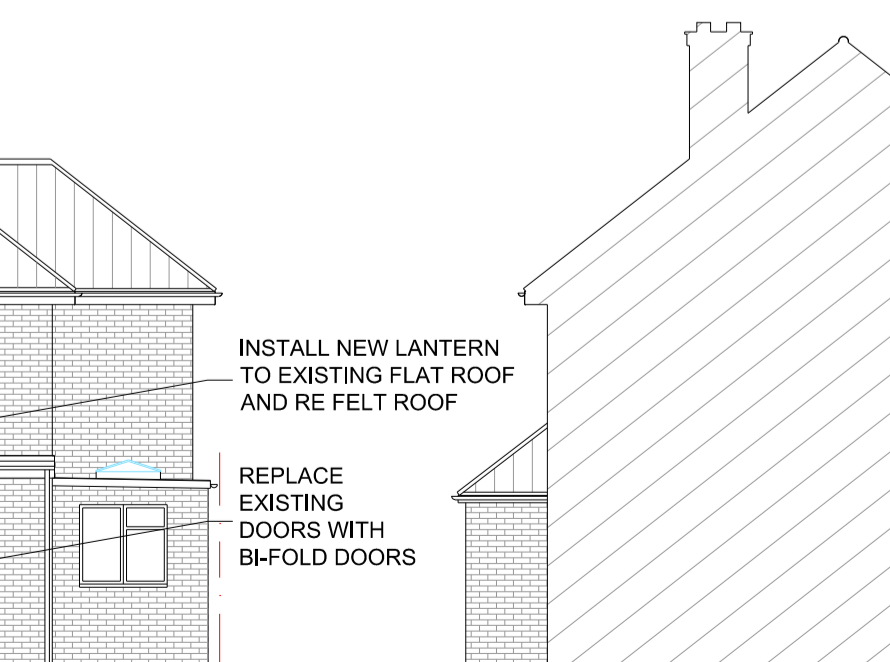

PROPOSED PARTY WALL SIDE ELEVATION
NORTH FACING
SCALE 1:100

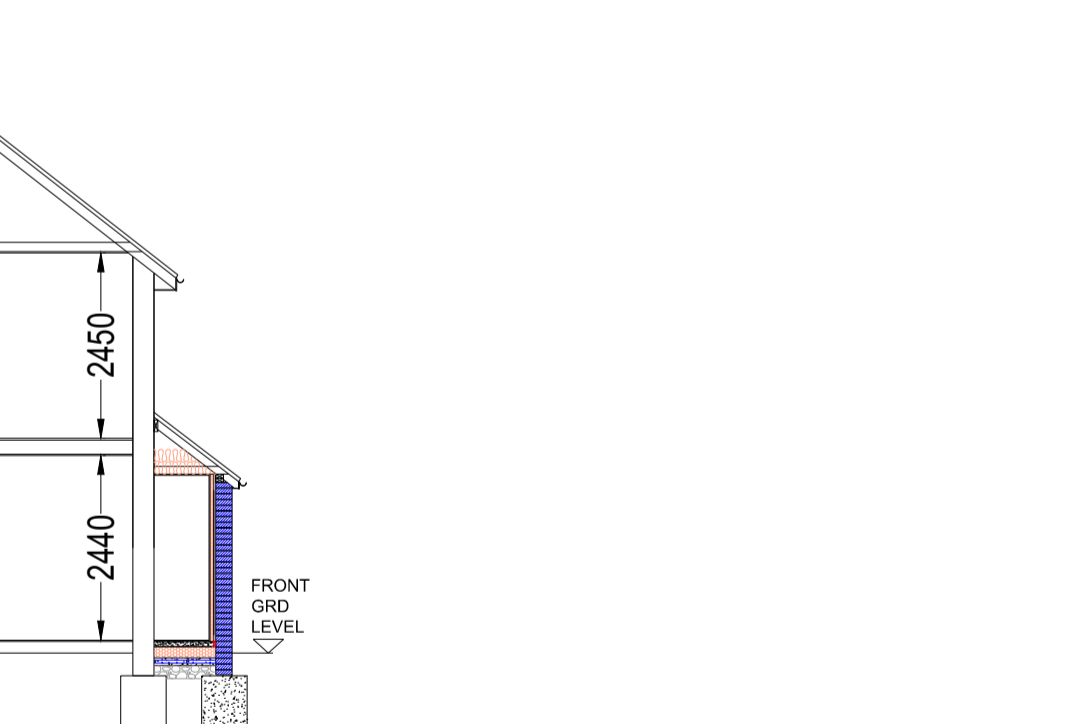

PROPOSED SECTION
SCALE 1:100

REV	DATE	DESCRIPTION
A	12/11/23	PLANNING SUBMISSION
DWG REVISIONS		
ALL DIMENSIONS ARE TO BE CHECKED ON SITE		
CLIENT	MR J & MRS L LEWINSON	
PROJECT	90 BULLHEAD ROAD, BOREHAMWOOD	
DWG TITLE	EXISTING & PROPOSED PLANS PROPOSED PART SINGLE STOREY FRONT EXTENSION WITH INTERNAL ALTERATIONS	
PROJECT No	DRAWING No	REV SCALE/PAPER DATE
1375	101	A Various @ A1 12/11/23
THIS DRAWING AND THE INFORMATION CONTAINED IS CONFIDENTIAL AND IT SHALL NOT BE REPRODUCED, COPIED OR PASSED TO THIRD PARTIES		