



- Notes:
- 1) This Drawing as not for construction
 - 2) Dimensions are not to be scaled for constructions
 - 3) All dimensions are to be checked on site
 - 4) All dimensions are in millimeters

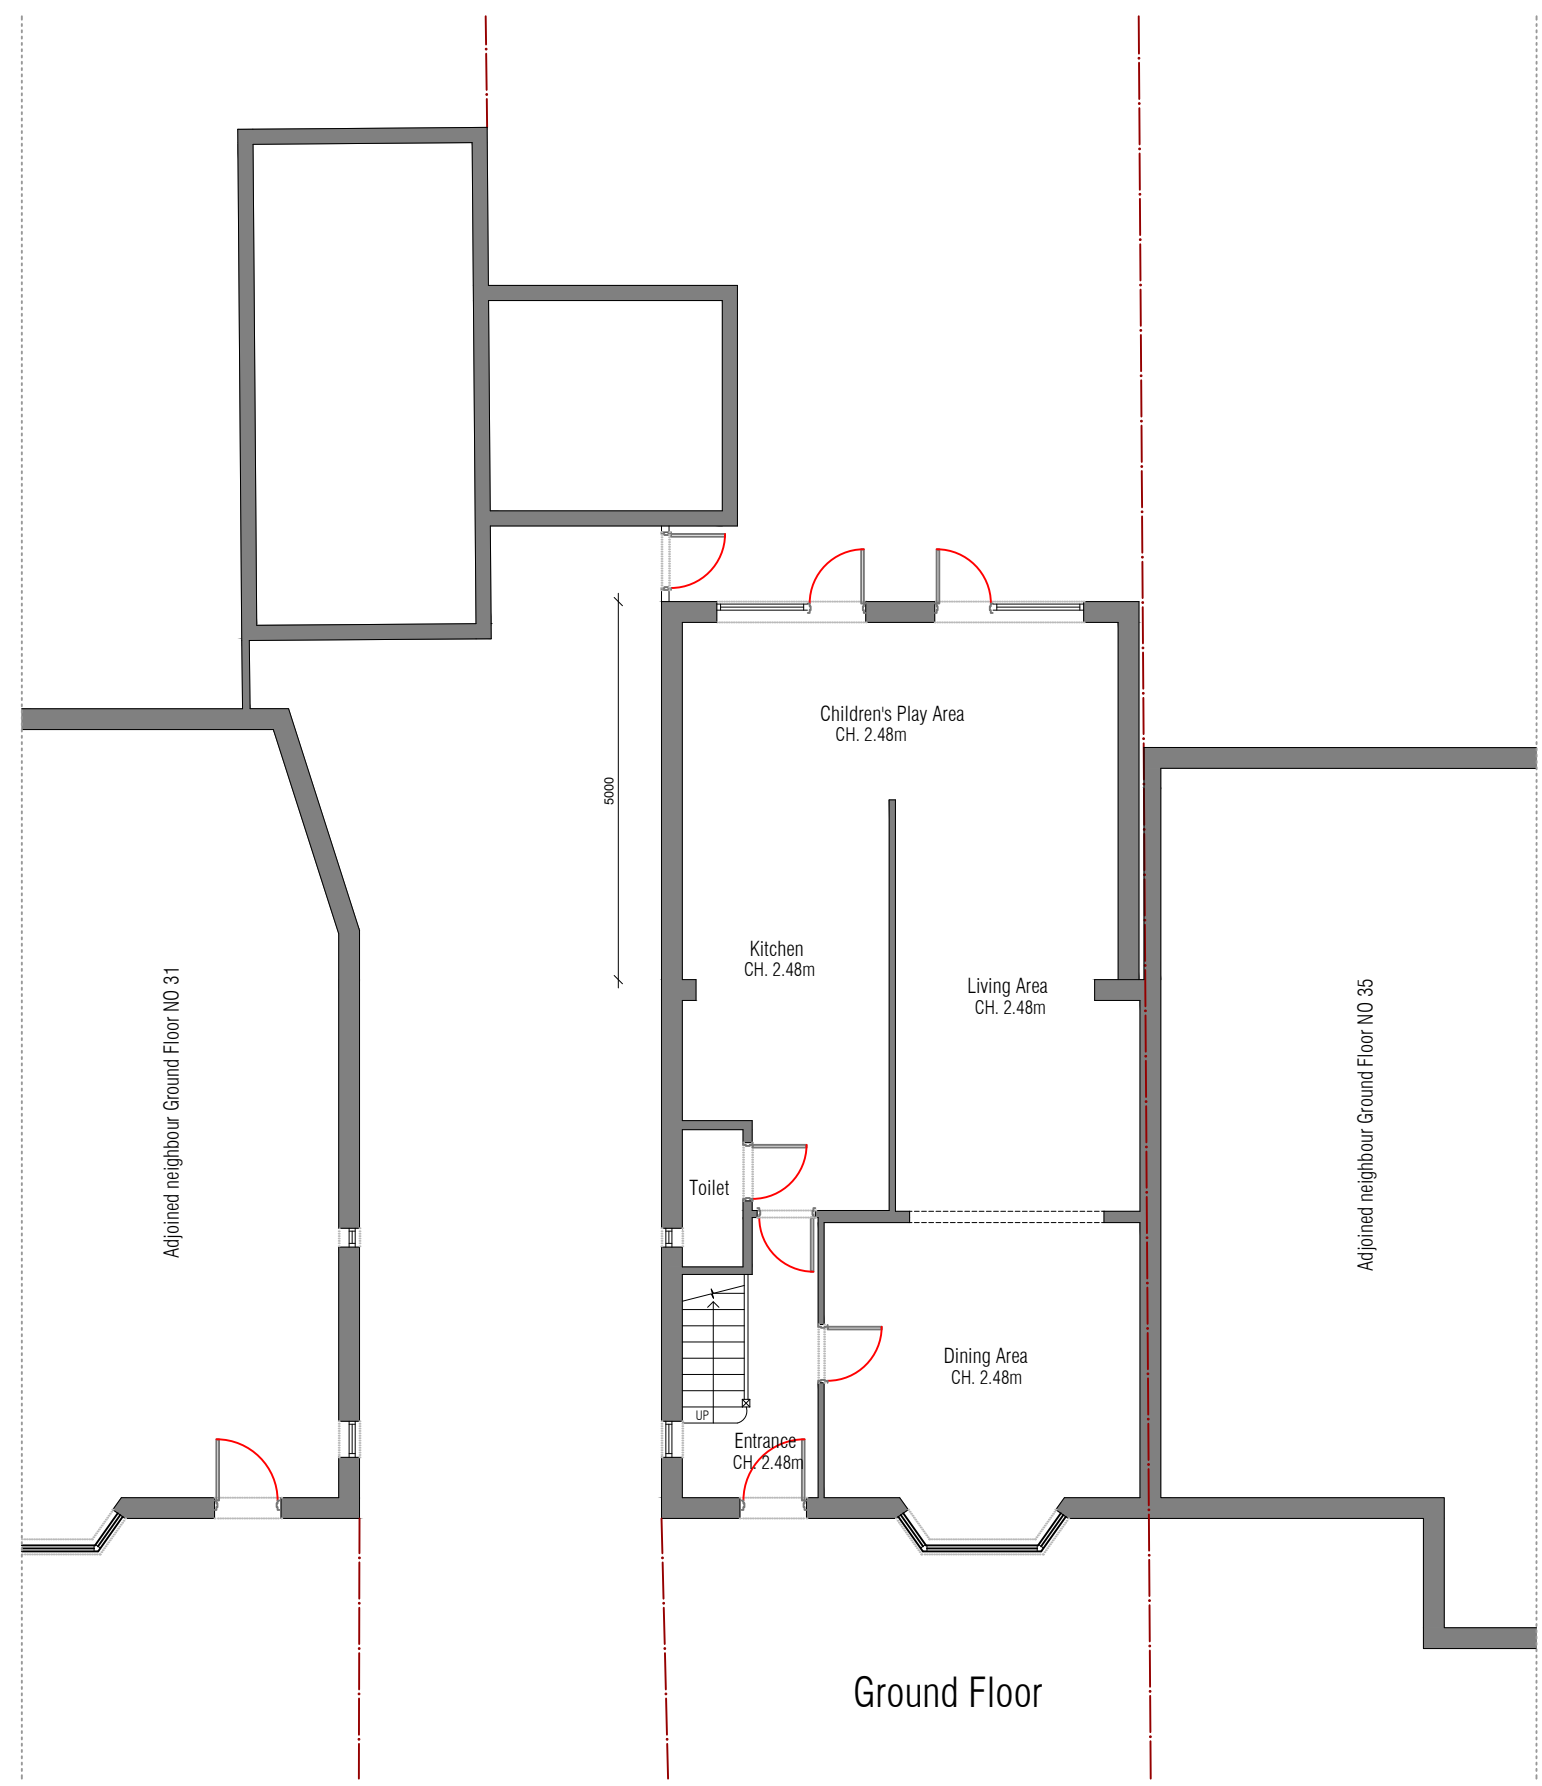

Ground Floor

 

Rear Elevation

Project: 33 Windmore Ave Potters Bar EN6 3BE
Proposed Ground Floor & Rear Elevation

Scale: 1:100@A3 Nov. 2023

3BE/33/PRO/001

Architectural Drawings & Applications by Samuel
07845 048130