
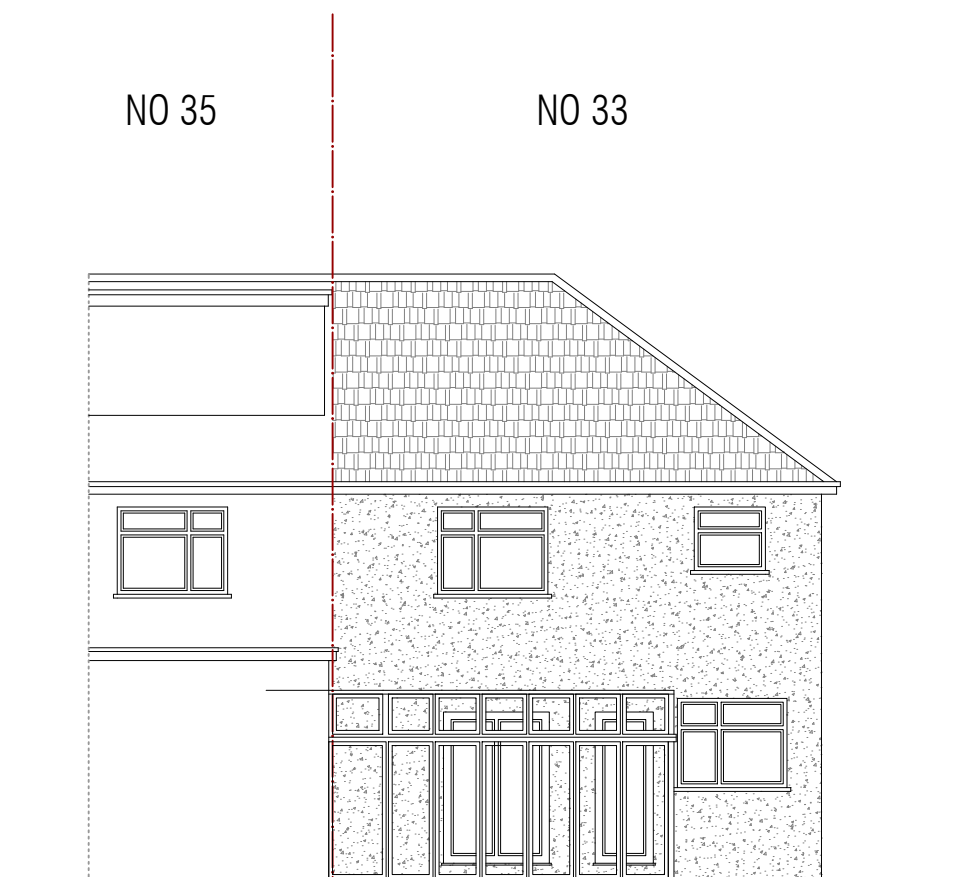


- Notes:
- 1) This Drawing as not for construction
  - 2) Dimensions are not to be scaled for constructions
  - 3) All dimensions are to be checked on site
  - 4) All dimensions are in millimeters

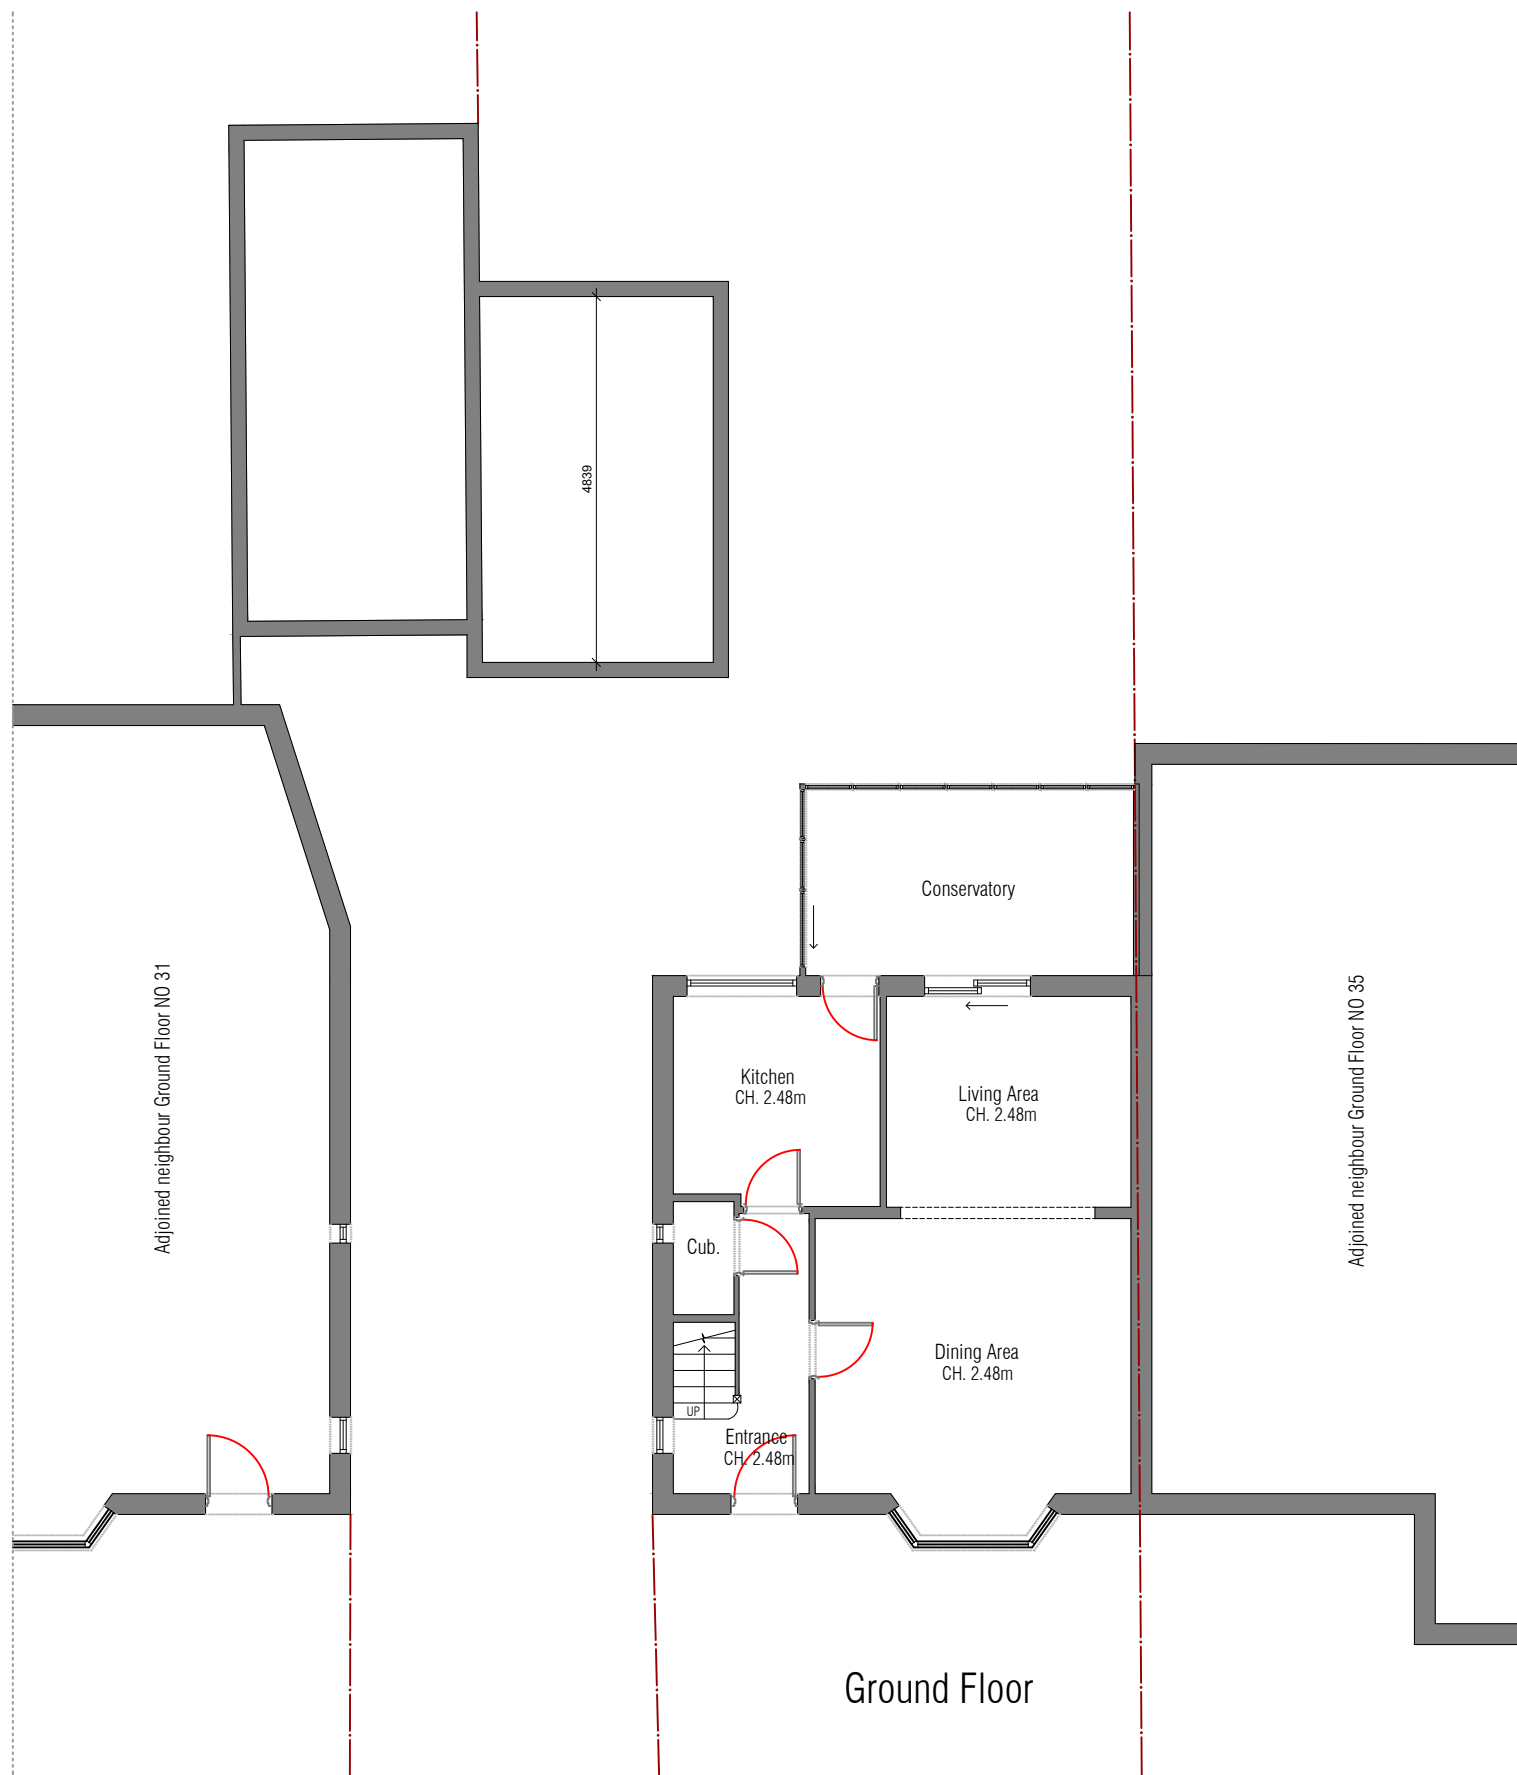

Rear Elevation

Project: 33 Windmore Ave Potters Bar EN6 3BE  
Existing Ground Floor & Rear Elevation

Scale: 1:100@A3 Nov. 2023

3BE/33/EX/001

Architectural Drawings & Applications by Samuel  
07845 048130