
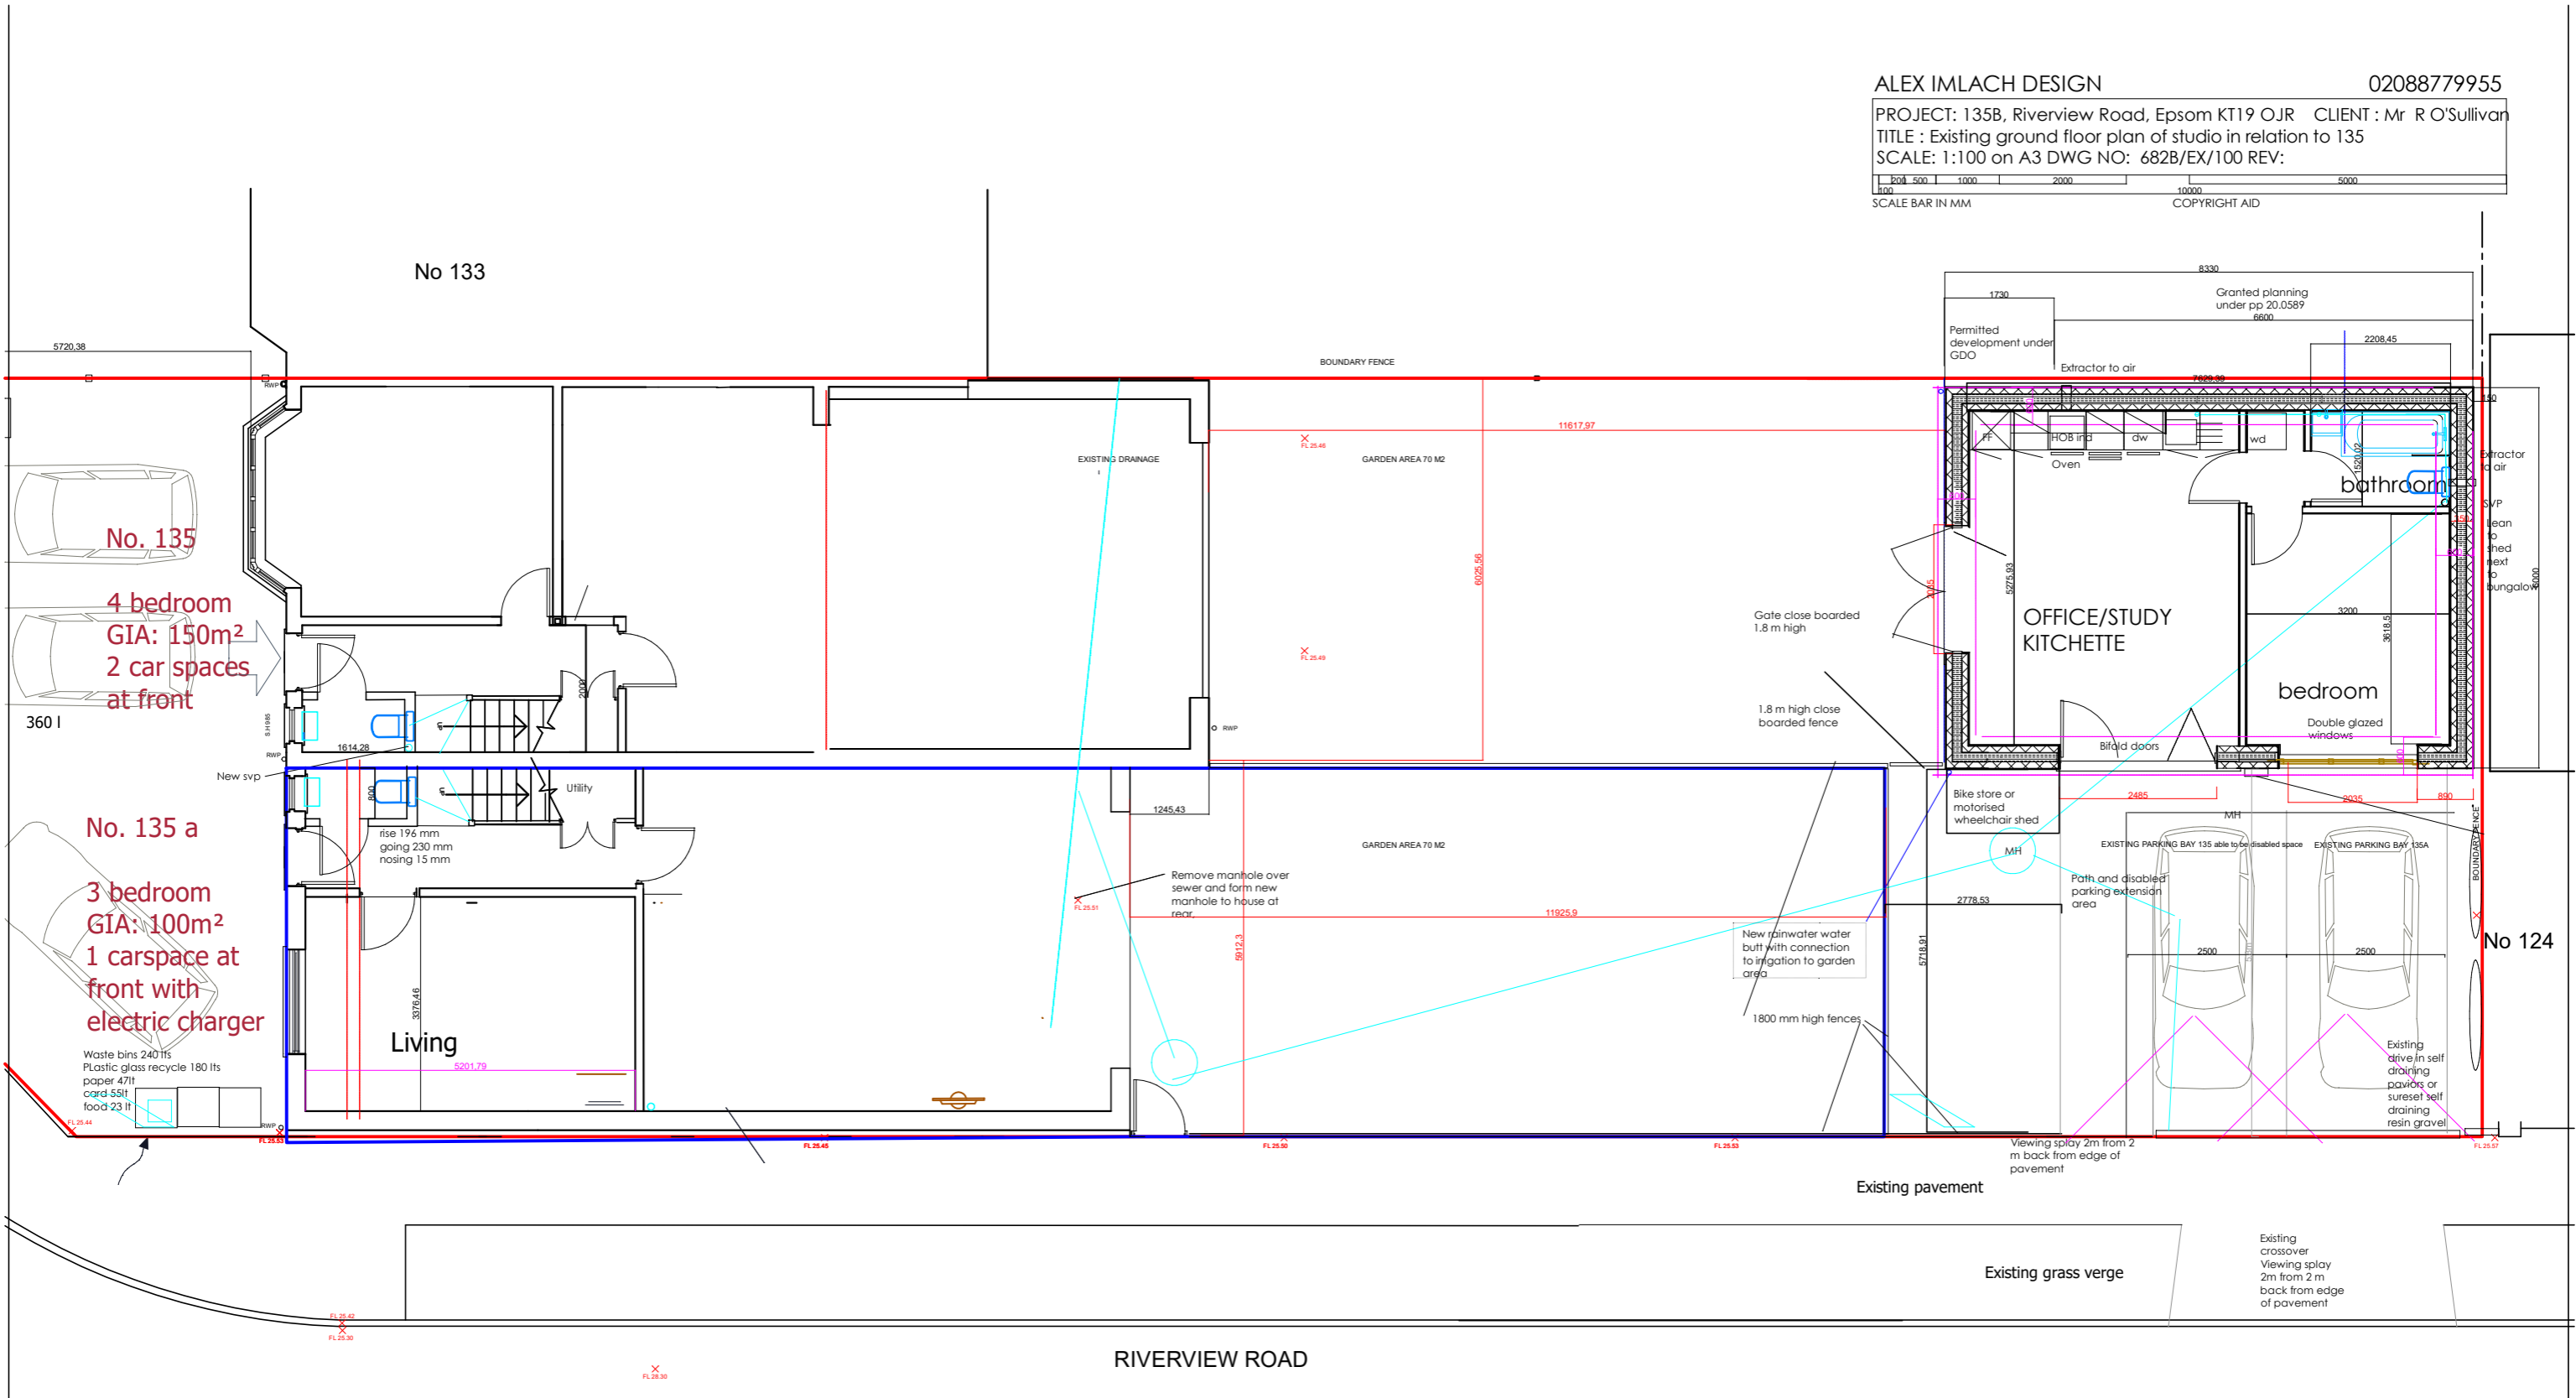


ALEX IMLACH DESIGN

02088779955

PROJECT: 135B, Riverview Road, Epsom KT19 OJR CLIENT: Mr R O'Sullivan
TITLE: Existing ground floor plan of studio in relation to 135
SCALE: 1:100 on A3 DWG NO: 682B/EX/100 REV:

 

RIVERVIEW ROAD