


New rendered block cavity walls giving 0.16 U value, 150 mm fullfill Knauf 0.32 cavity batts, 100 mm thermalite shield with, 150 cavity. Note where render prevented by proximity of fence use a prefinished block such as Evacast Background block or remove fence and render entirely.

PROJECT: 135B, Riverview Road, Epsom KT19 OJR
 CLIENT : Mr R O'Sullivan
 TITLE : Proposed ground floor plan
 SCALE: 1:50 on A3 DWG NO: 682B/FP/510 REV: J

SCALE BAR IN MM
 100 200 500 1000 2000 5000
 COPYRIGHT AID

Rev H planning permission
 Rev J detail including bin storage

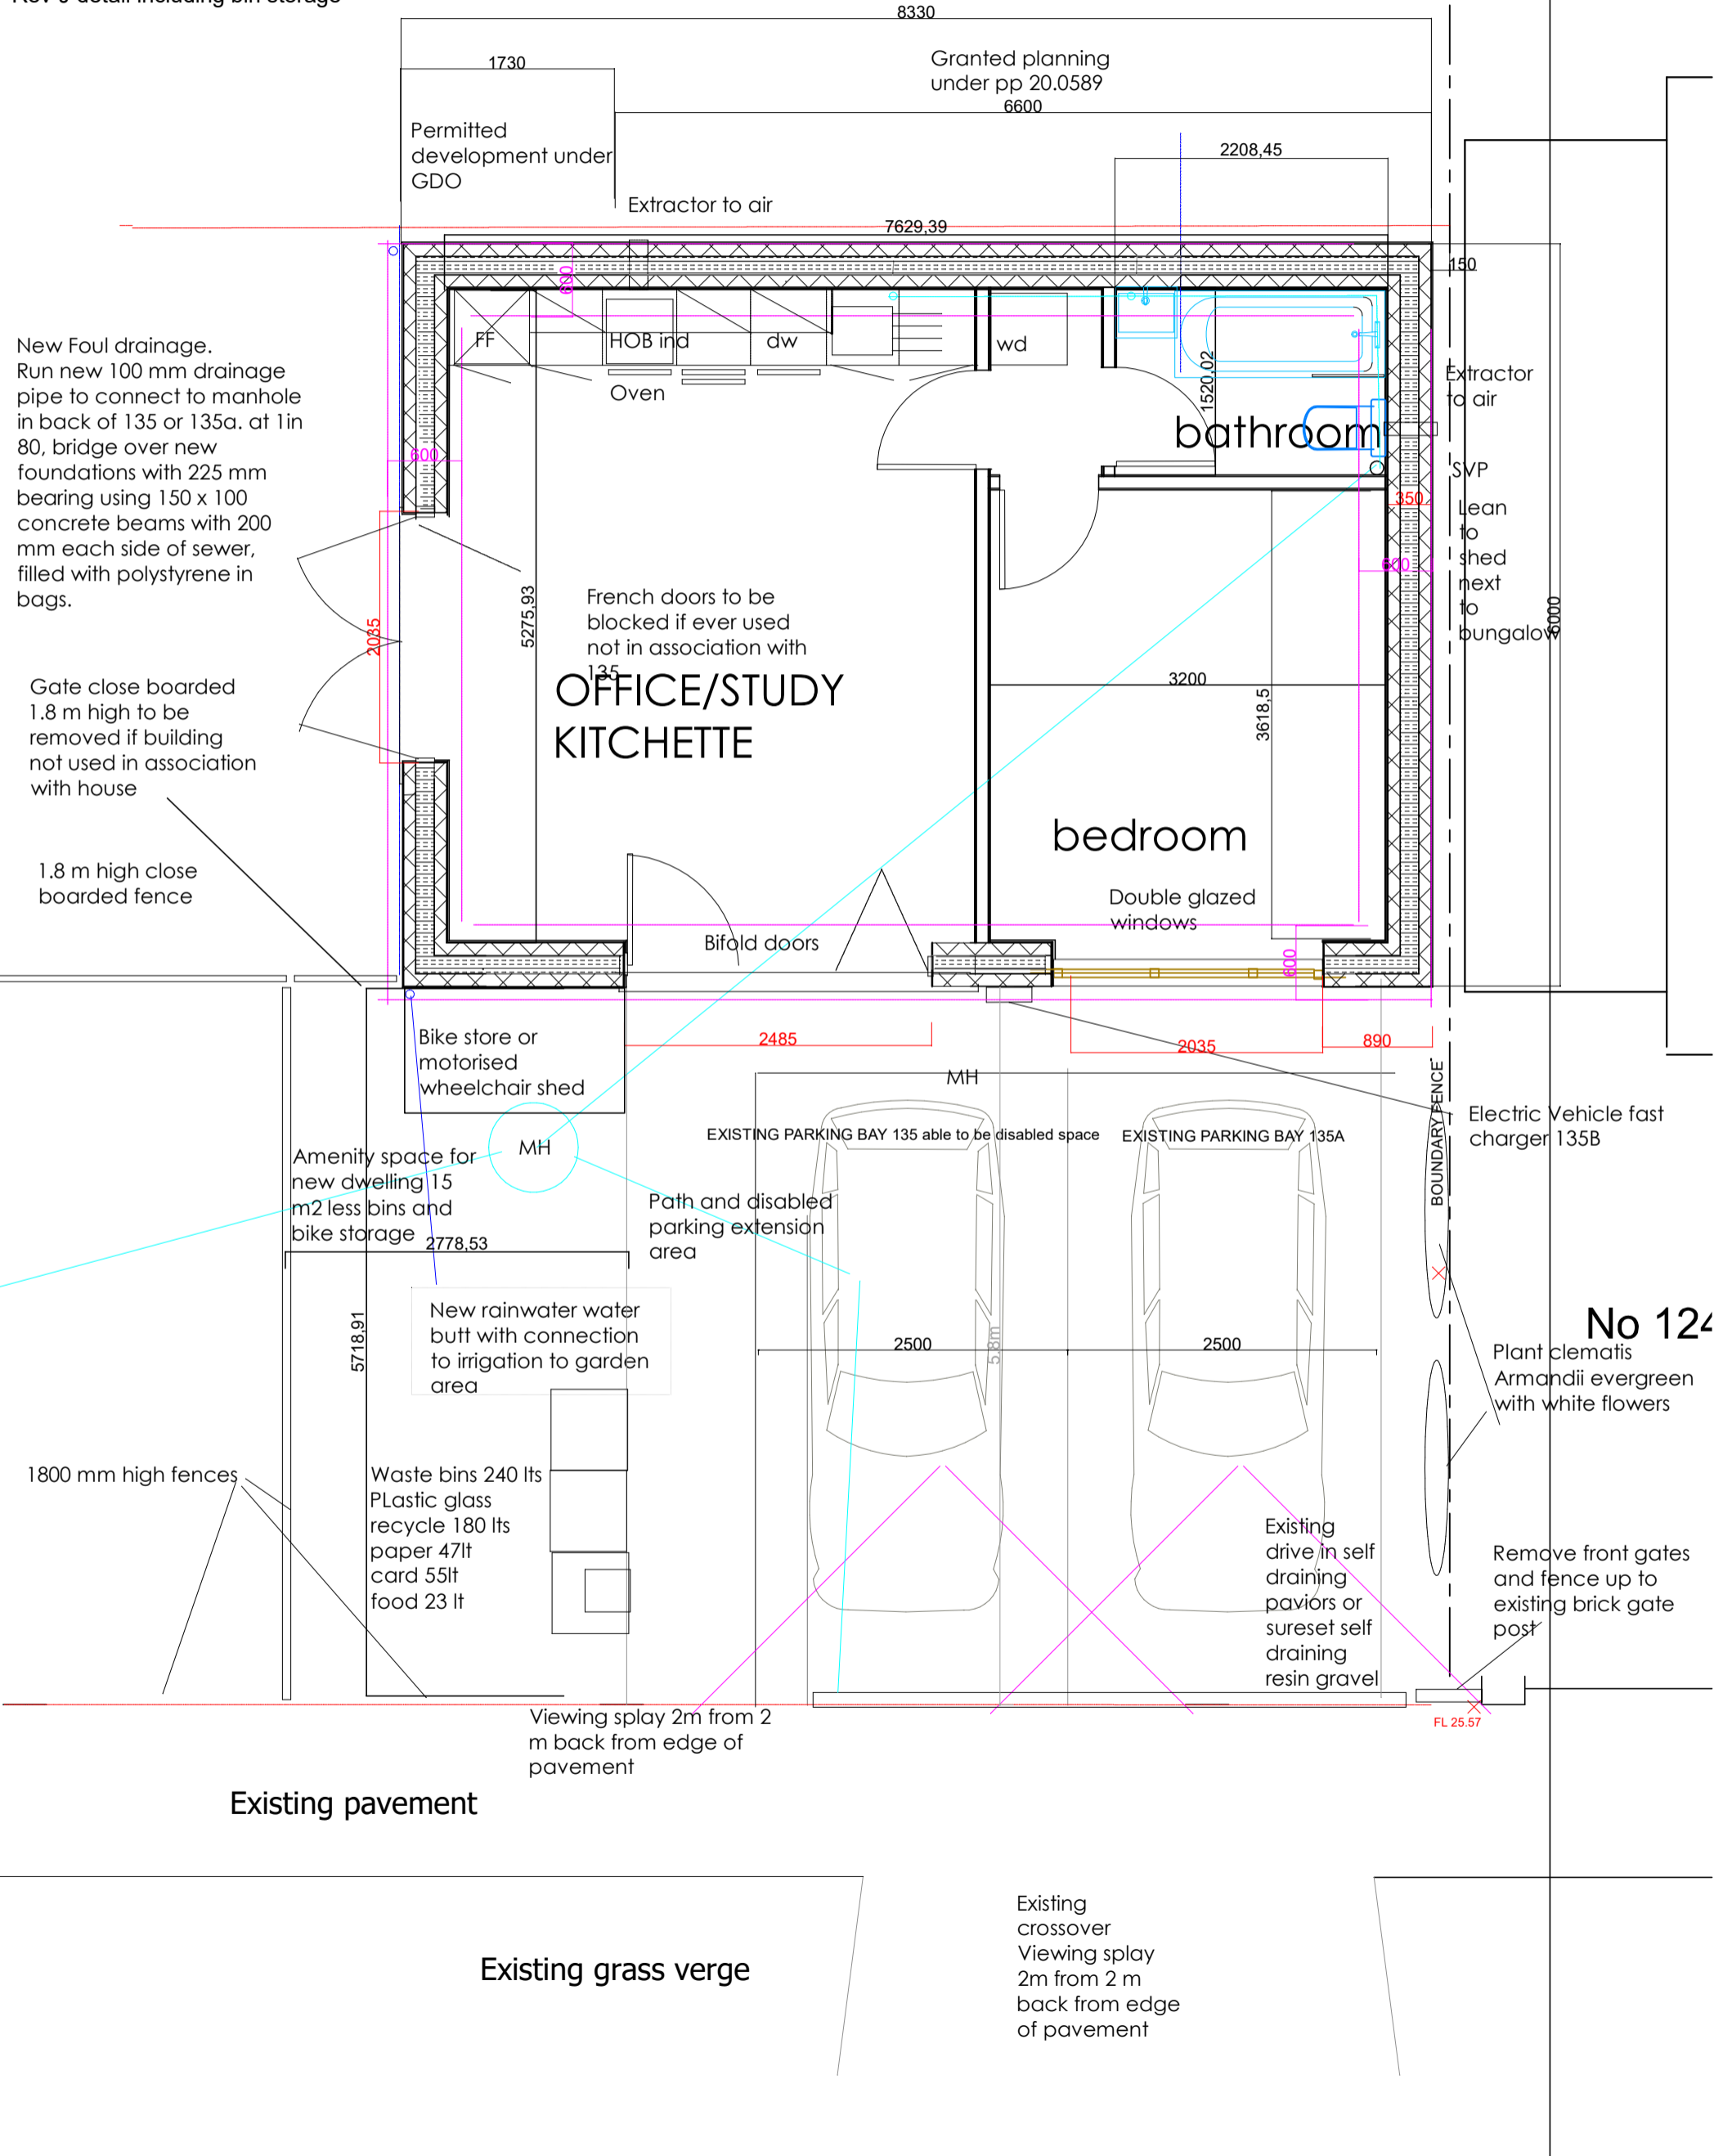

Existing pavement

Existing grass verge

Existing crossover
 Viewing splay
 2m from 2 m
 back from edge
 of pavement

No 12