


ALEX IMLACH DESIGN 02088779955
 PROJECT: 135B, Riverview Road, Epsom KT19 OJR CLIENT : Mr R O'Sullivan
 TITLE : Proposed ground floor plan of studio in relation to 135
 SCALE: 1:100 on A3 DWG NO: 682B/PL/110 REV: D

SCALE BAR IN MM 0 500 1000 2000 3000 4000 5000
 SCALE BAR IN MM COPYRIGHT AID
 Rev C - revised side and porch Rev D - materials, bins car charger added

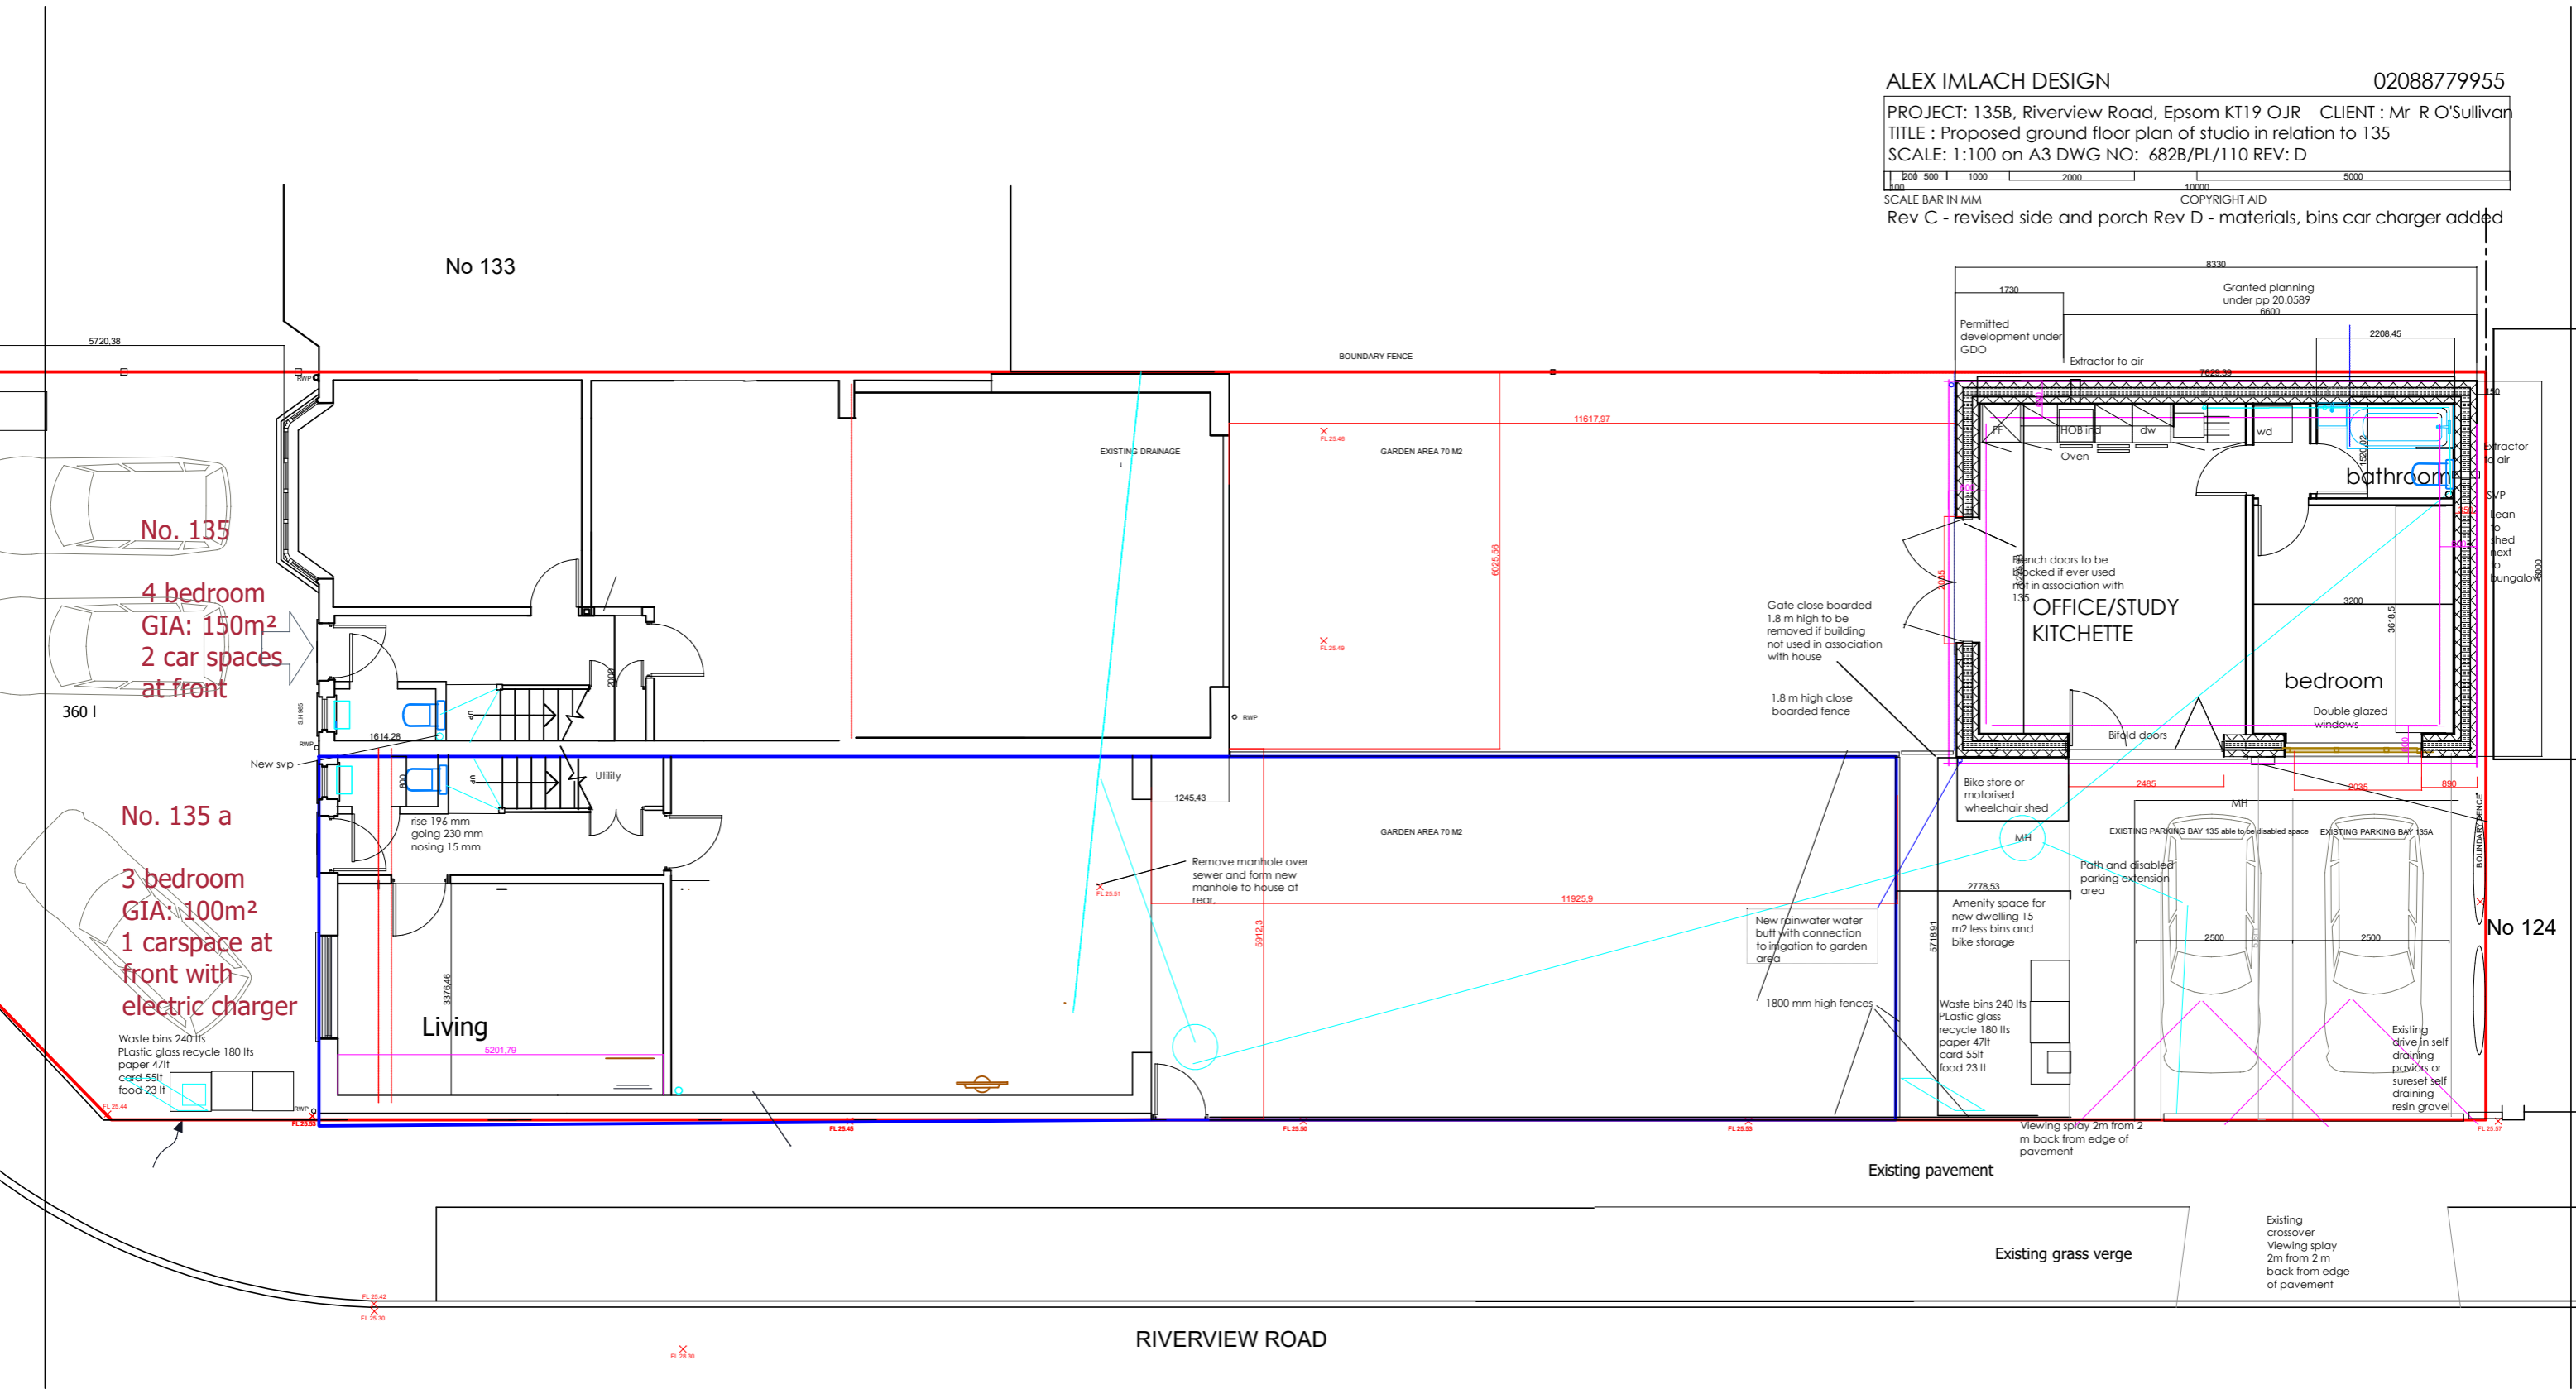

RIVERVIEW ROAD