


EXISTING FRONT ELEVATION



PROPOSED FRONT ELEVATION

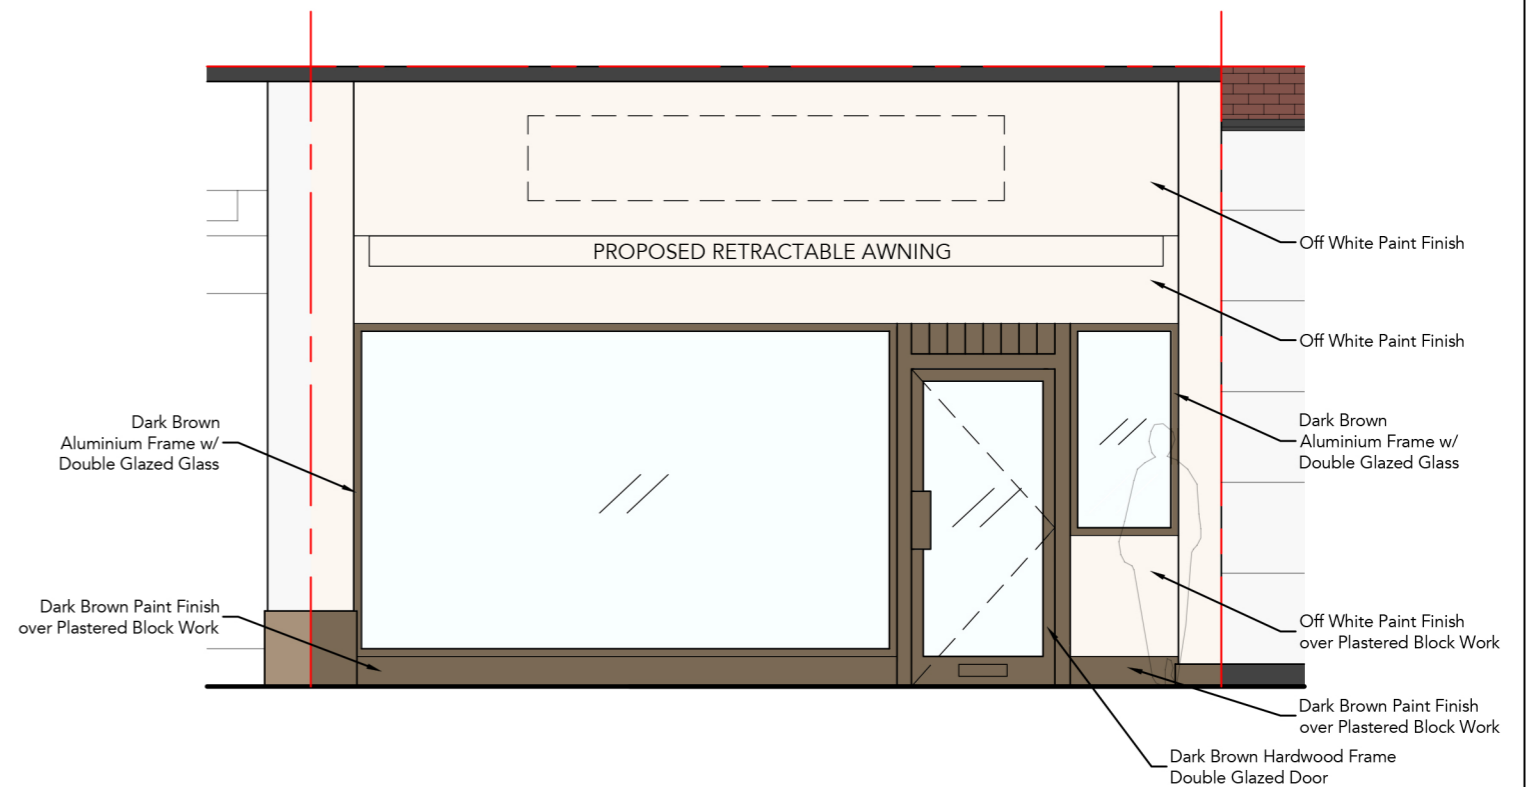

WYNN D: +44 7522547702 E: wynnhui01@gmail.com	SITE LOCATION	PROJECT	DESCRIPTION	SCALE	DRAWN BY	DATE
	8 Station Way, Sutton SM3 8SW	2303	EXISTING & PROPOSED FRONT ELEVATION	1:50@A3	WH	10/11/2023
		DRAWING NO			CHECK BY	REV
		A304			WH	B