





Existing Front Elevation  
1 : 100

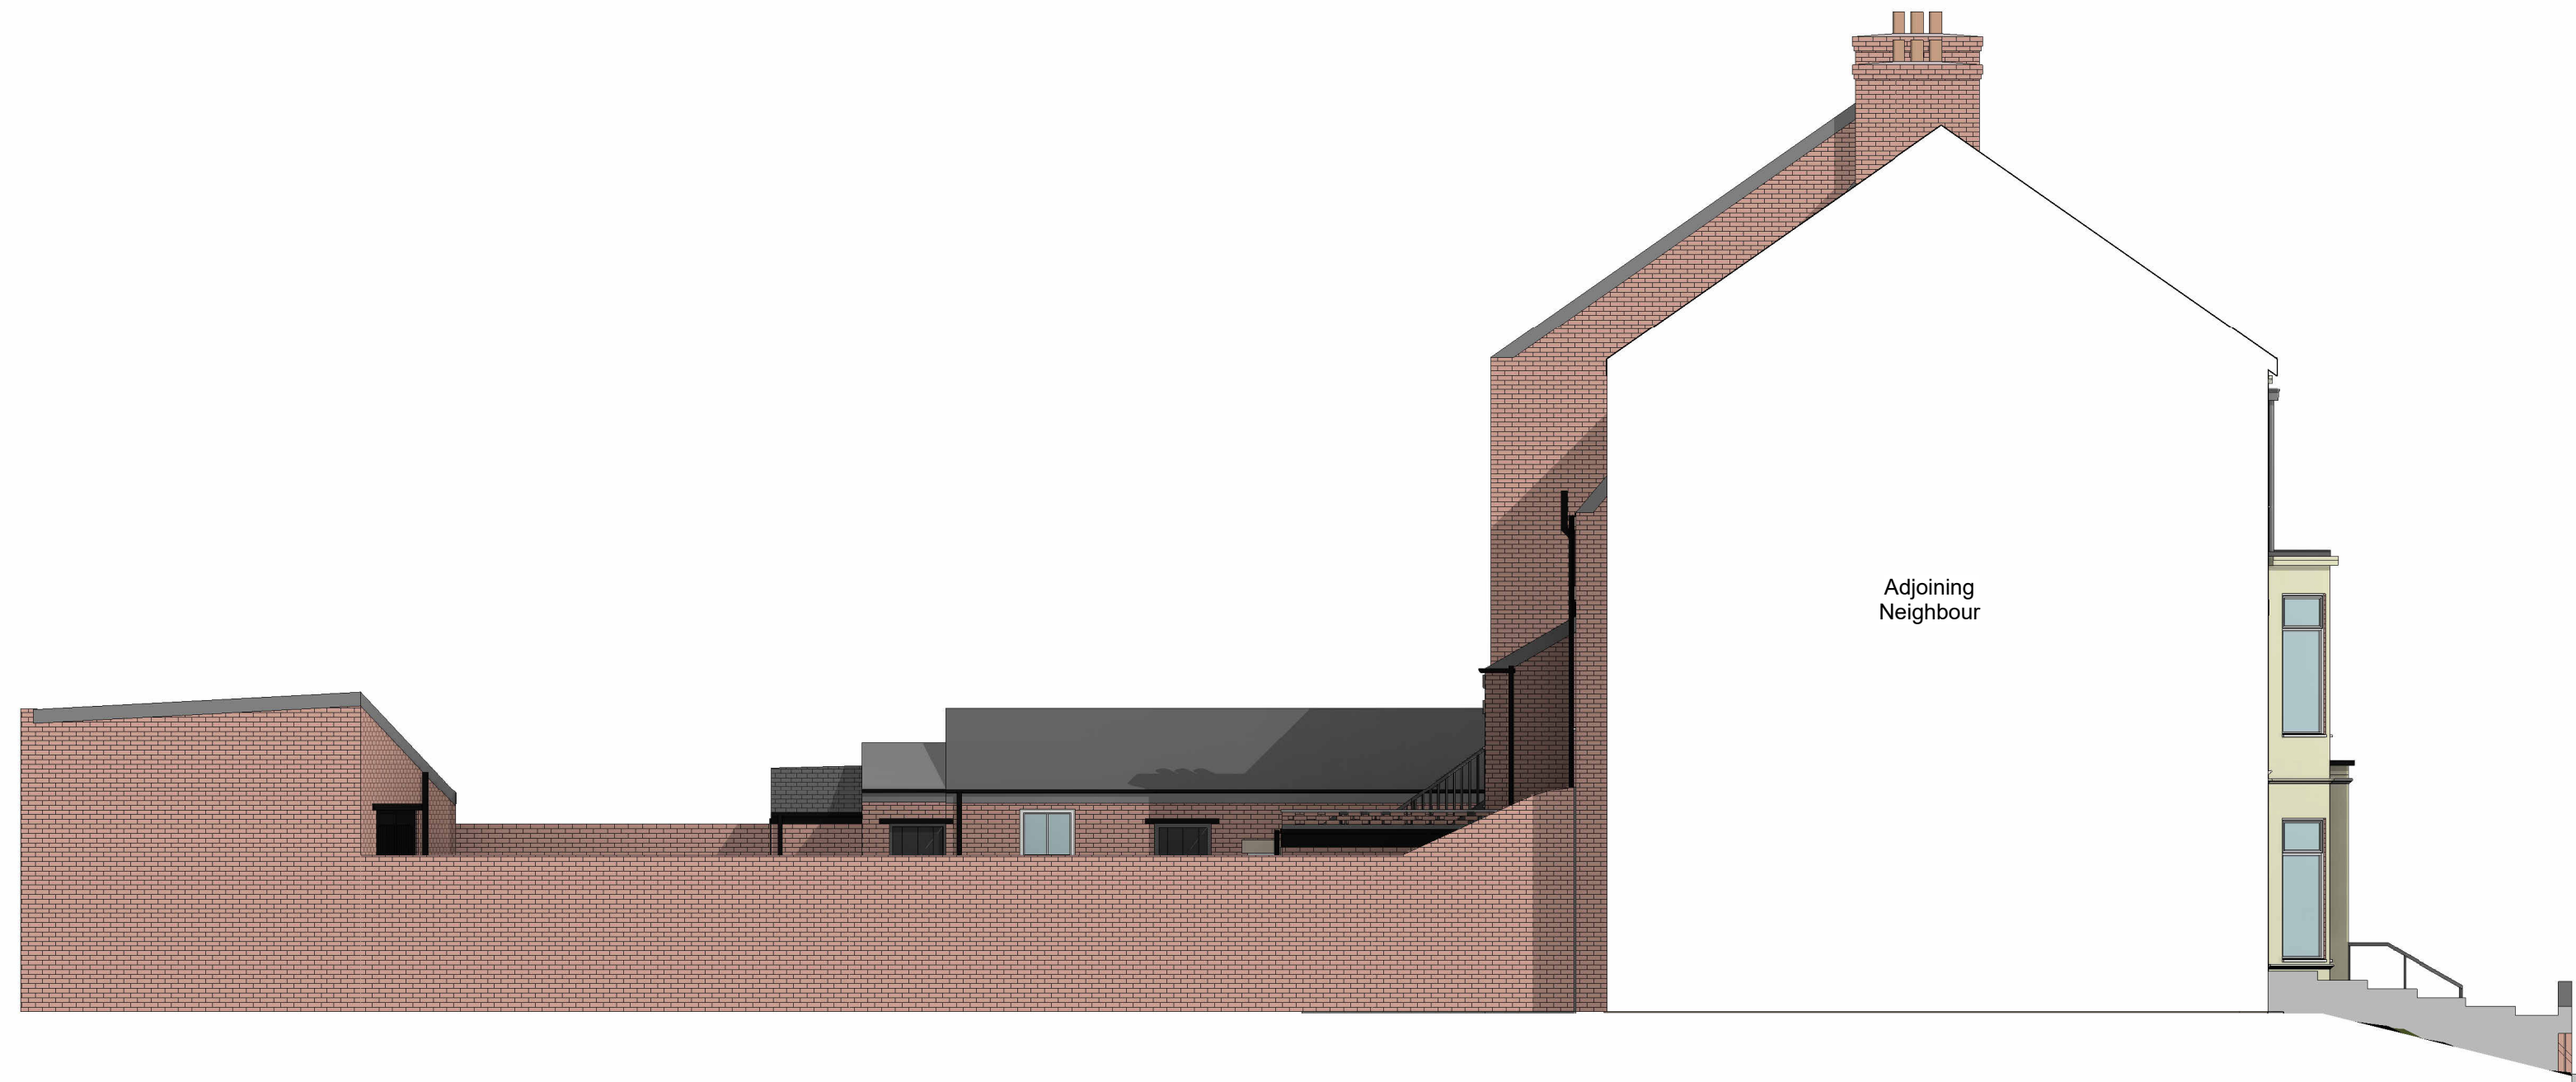

Existing Left Side Elevation  
1 : 100



Existing Rear Elevation  
1 : 100

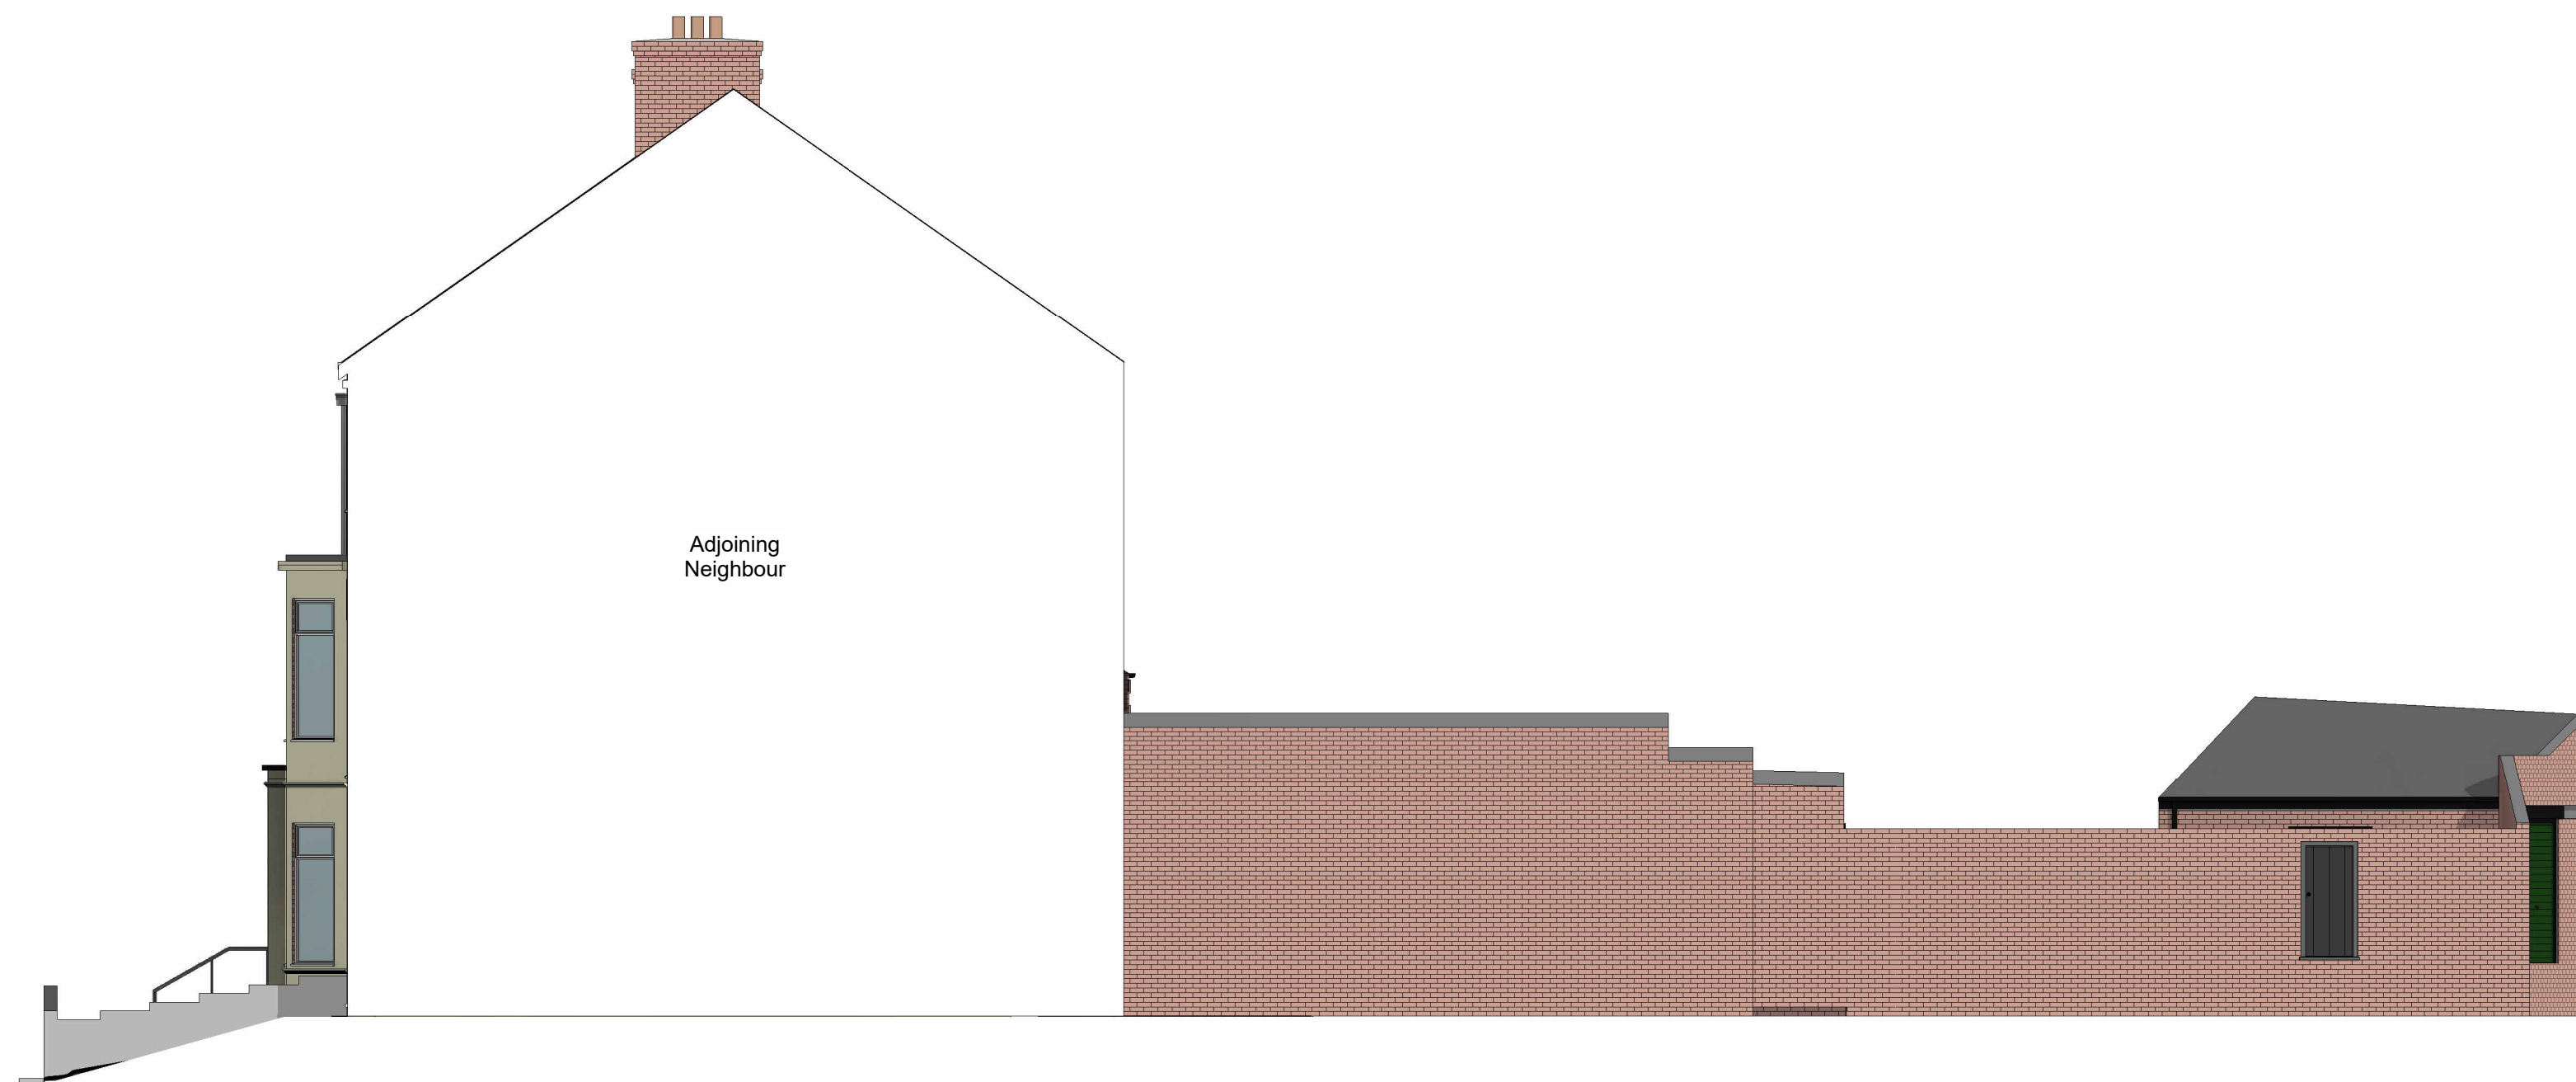

Existing Right Side Elevation  
1 : 100

Revision Schedule		
No.	Description	Date
B	Planning Issue	02.11.2023
A	Initial Issue	04.10.2023



2 Percy Gardens,  
Tynemouth, NE30 4HG

Mr. Shepherd

Planning

Existing Elevations

Project No.		PL-03
Sheet No.	PL-03	
Revision	B	Issued 02.11.2023
Drawn by	RE	
Checked by	Checker	
Scale @ A1	1 : 100	

This drawing remains the COPYRIGHT of Acres Design and may not be reproduced in whole or any part without prior written permission.