


Existing Site Plan
1 : 200

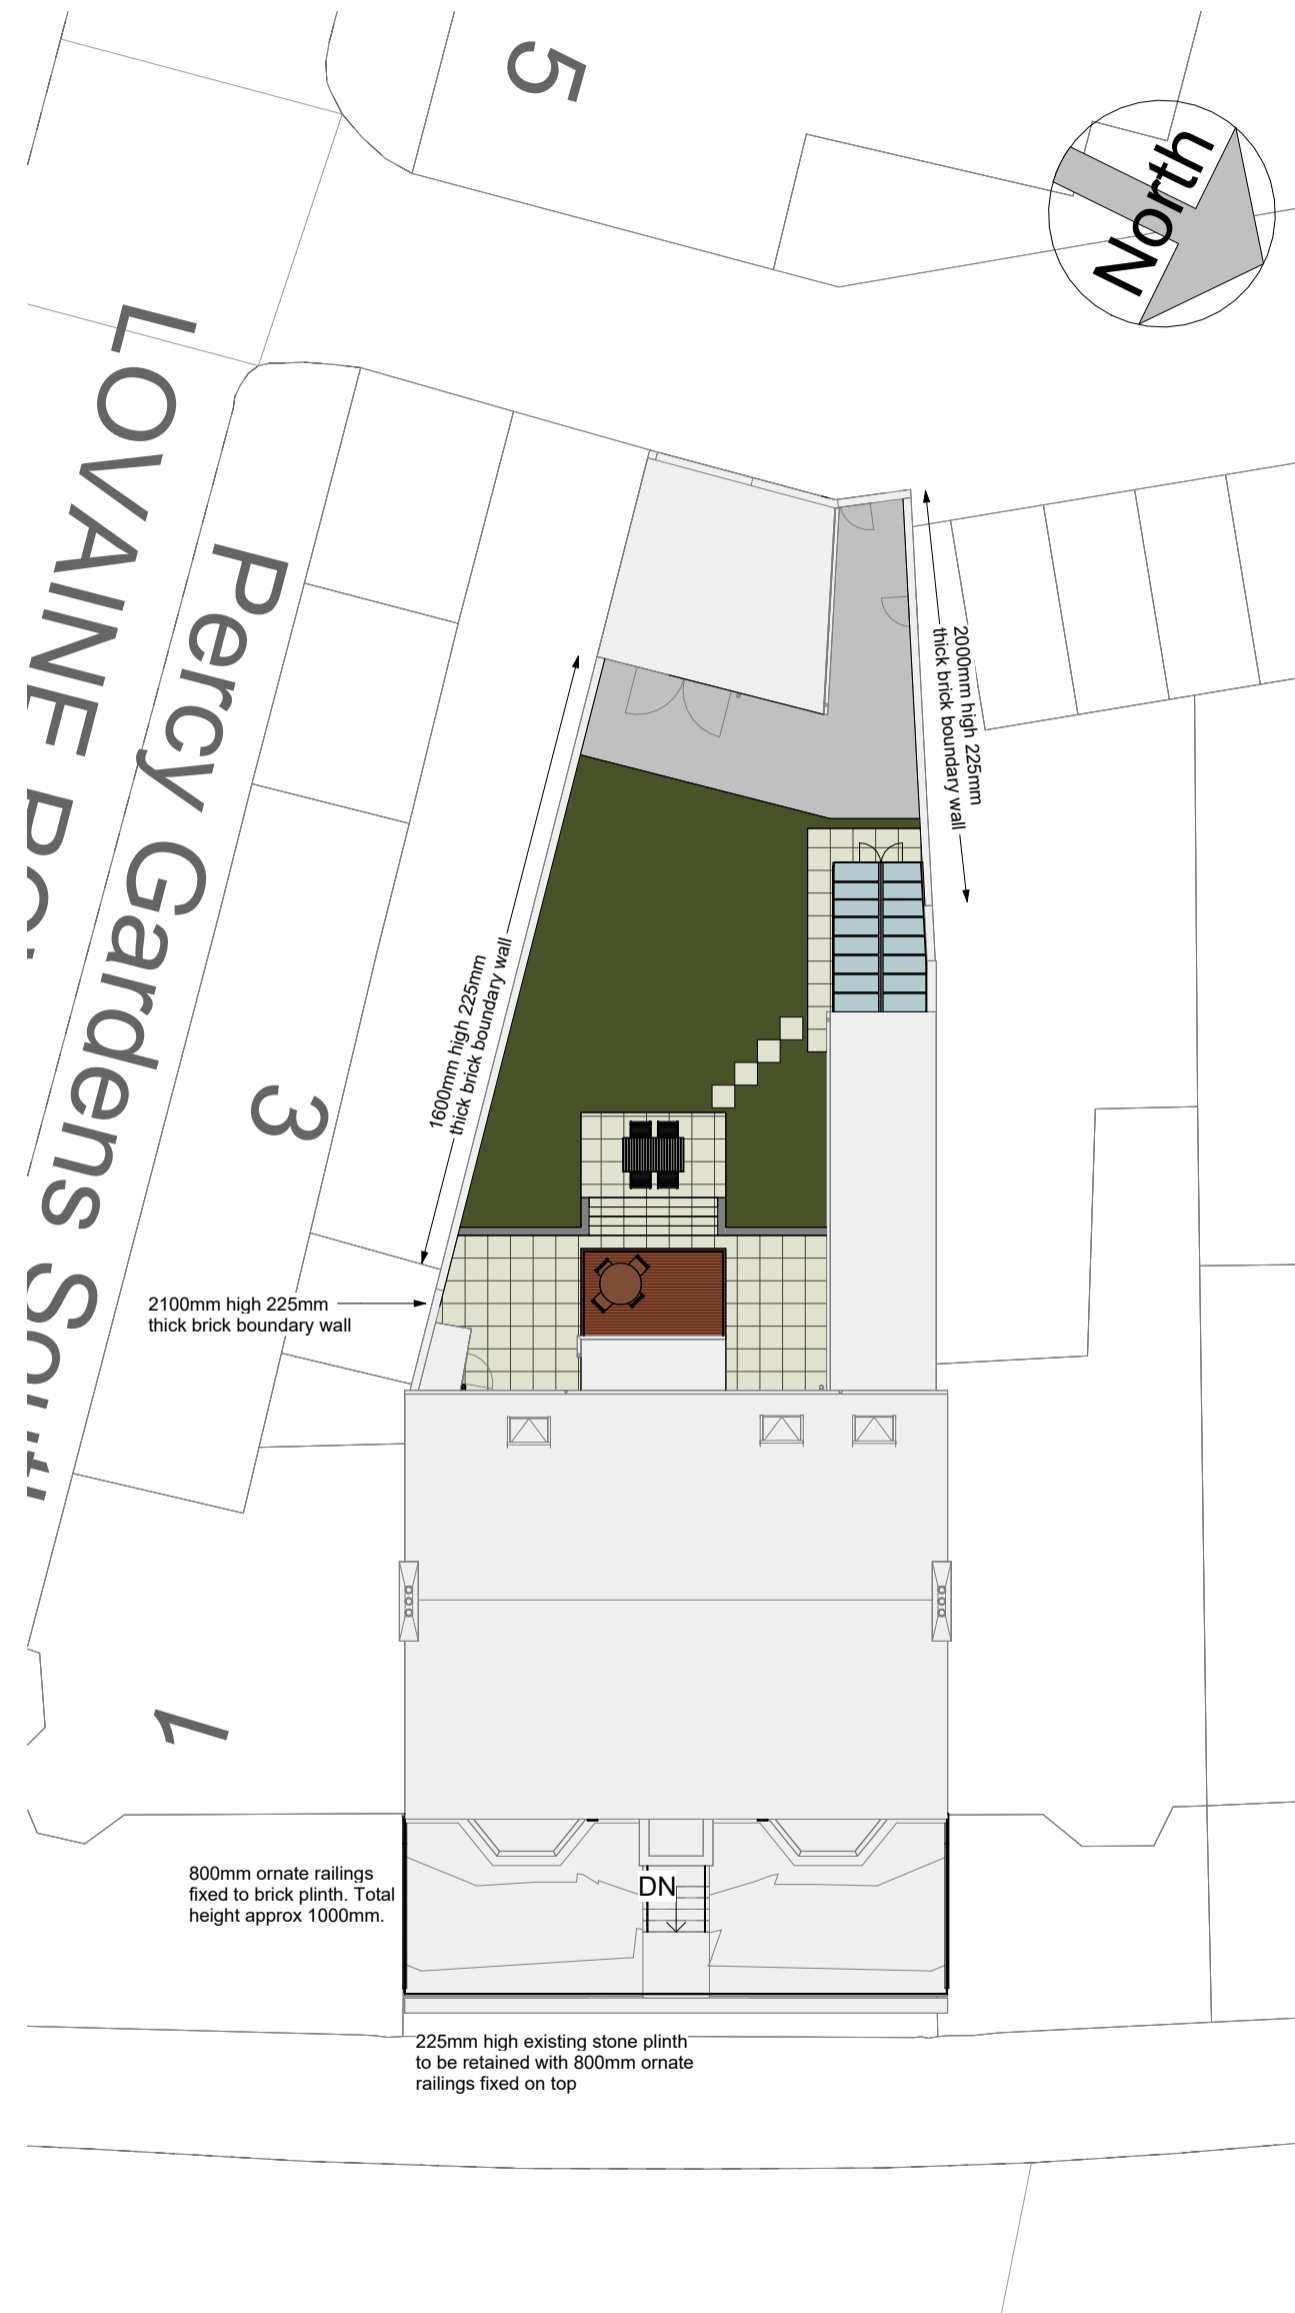

Proposed Site Plan
1 : 200

Revision Schedule

No.	Description	Date
C	Boundary treatments added	14.11.2023
B	Planning Issue	02.11.2023
A	Initial Issue	04.10.2023



2 Percy Gardens,
Tynemouth, NE30 4HG

Mr. Shepherd

Planning

Existing and Proposed Site Plans

Project No.

Sheet No. PL-01

Revision C Issued 14.11.2023

Drawn by RE

Scale @ A2 1 : 200

This drawing remains the COPYRIGHT of Acre Design and may not be reproduced in whole or any part without prior written permission.