


not scale dimensions from this drawing. All dimensions to be checked on site prior to commencing works. Not warranted for any purpose except that indicated.

Revision, Notes, Date, By.

A. Client Revision. 12/10/23. JC

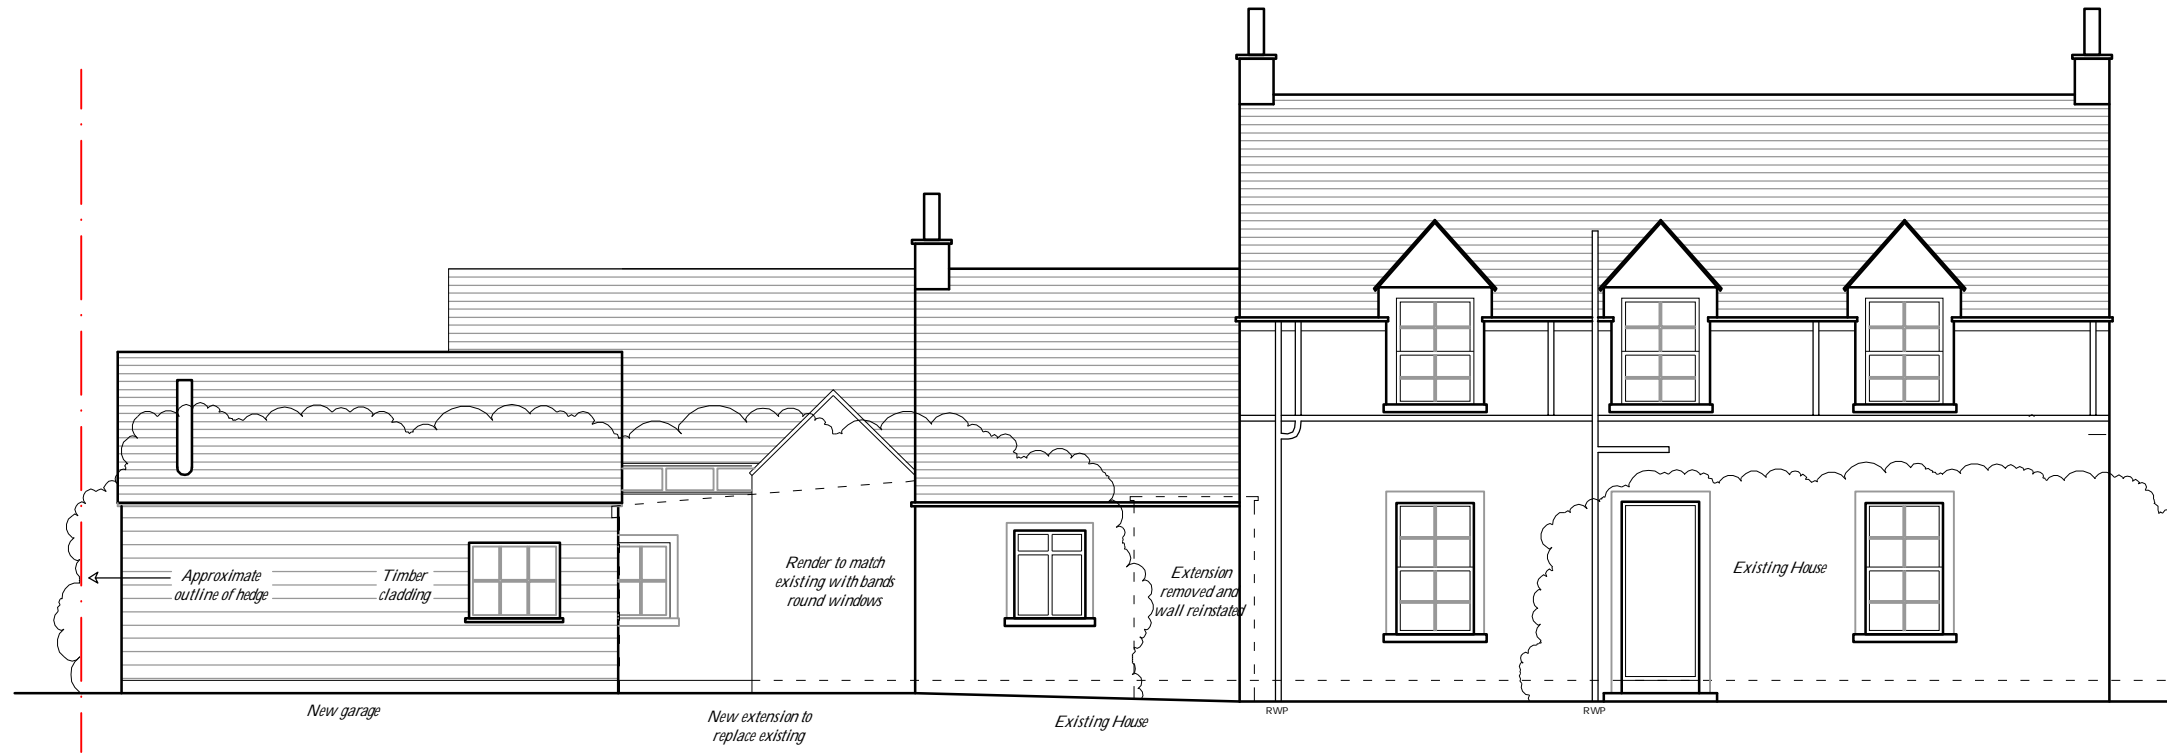

1 Front Elevation
As Proposed



2 Rear Elevation
As Proposed



RIAS Chartered Architects
www.VellowWood.com
0845 508 2823

Design:

Location:

**Proposed Extension and Alterations to
Hazeldean Cottage, Lanton
Jedburgh, TD8 6SU**

Drawing Title:

**Elevations
As Proposed**

Date: 22/09/23 Drawn: JC

Scale: 1:100 @A3 Checked:

Drawing No.:

3225 / 014

For: Planning | Revision: A