



GROUND FLOOR PLAN

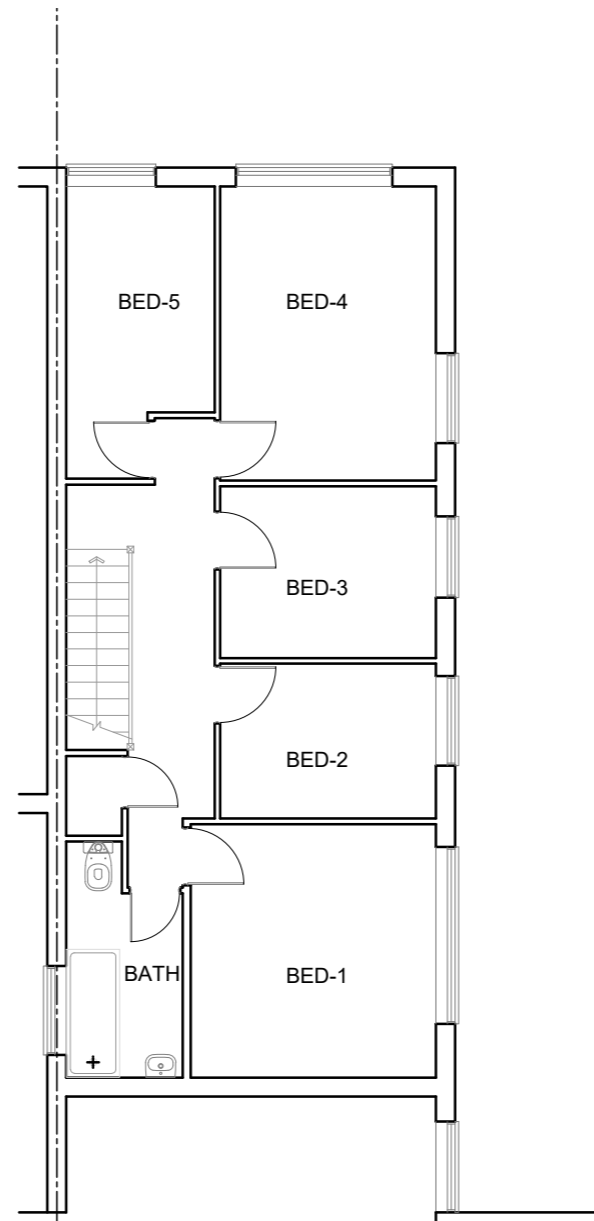

FIRST FLOOR PLAN

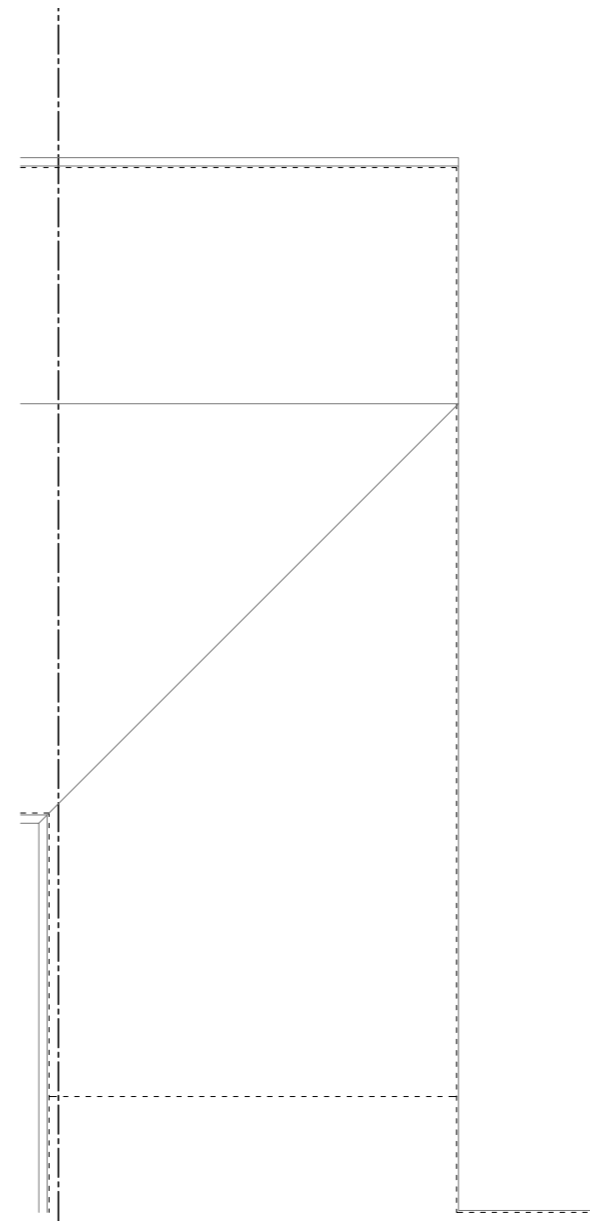

ROOF PLAN



THIS DRAWING PRINTED ON A2 SIZE PAPER



Home Extension Designs

HOME EXTENSION DESIGNS
HED HOUSE
60A BRIDGE ROAD EAST
WELWYN GARDEN CITY
HERTS AL7 1JU
tel : 01707 393971
e:info@hed.co.uk

Project: 110 Ely Close, Stevenage

Drawing Title: PLANS AND ELEVATIONS
 AS EXISTING

Drawn By: ALI Scale: 1:100 Date: July 2023

Dwg Status: EXISTING Checked:

Drawing No: 5762-E01 Revision:

