





GROUND FLOOR PLAN

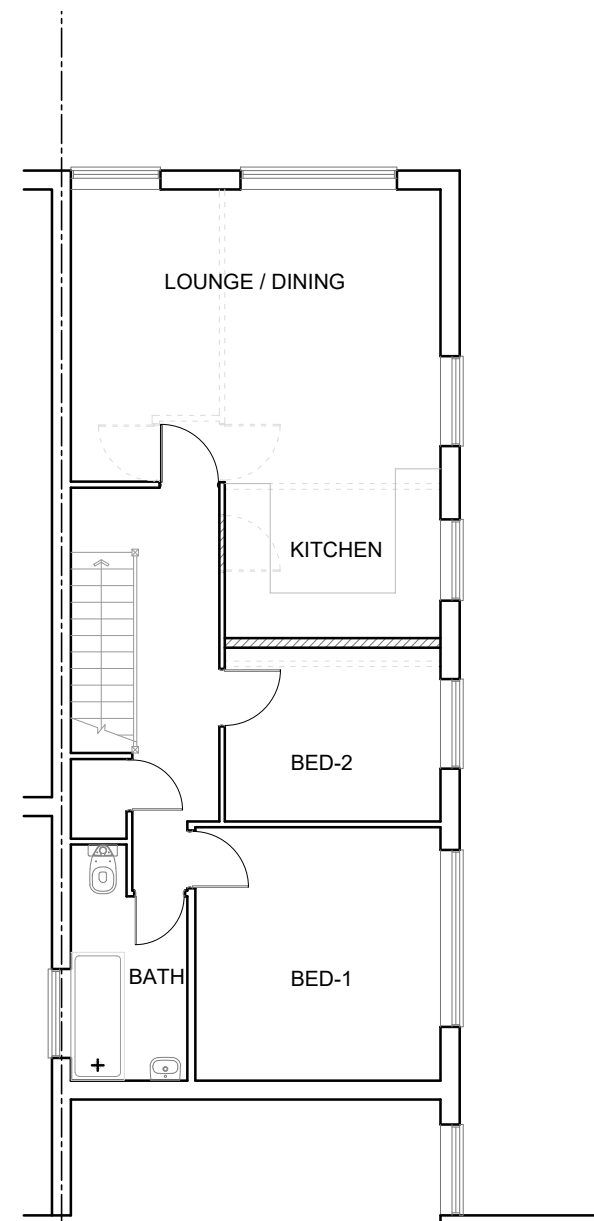

FIRST FLOOR PLAN

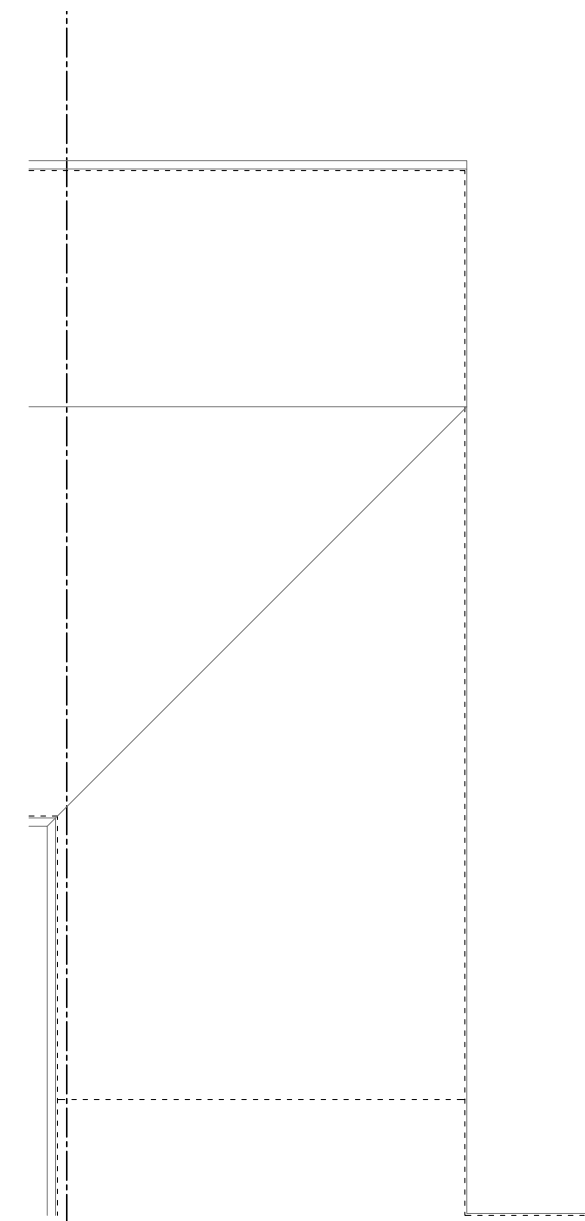

ROOF PLAN

  

THIS DRAWING PRINTED ON A2 SIZE PAPER



Home Extension Designs

**HOME EXTENSION DESIGNS**  
**HED HOUSE**  
**60A BRIDGE ROAD EAST**  
**WELWYN GARDEN CITY**  
**HERTS AL7 1JU**  
**tel : 01707 393971**  
**e:info@hed.co.uk**

Project: 110 Ely Close, Stevenage

Drawing Title: **PLANS AND ELEVATIONS  
AS PROPOSED**

Drawn By: ALI Scale: 1:100 Date: July 2023

Dwg Status: PLANNING Checked:

Drawing No: 5762-P01 Revision: