



GARAGE ROOF - GREY ASBESTOS SHEETED, WALLS - PREFABRICATED GREY PANELS, WINDOWS AND DOORS TIMBER.


Existing Side Elevation South East

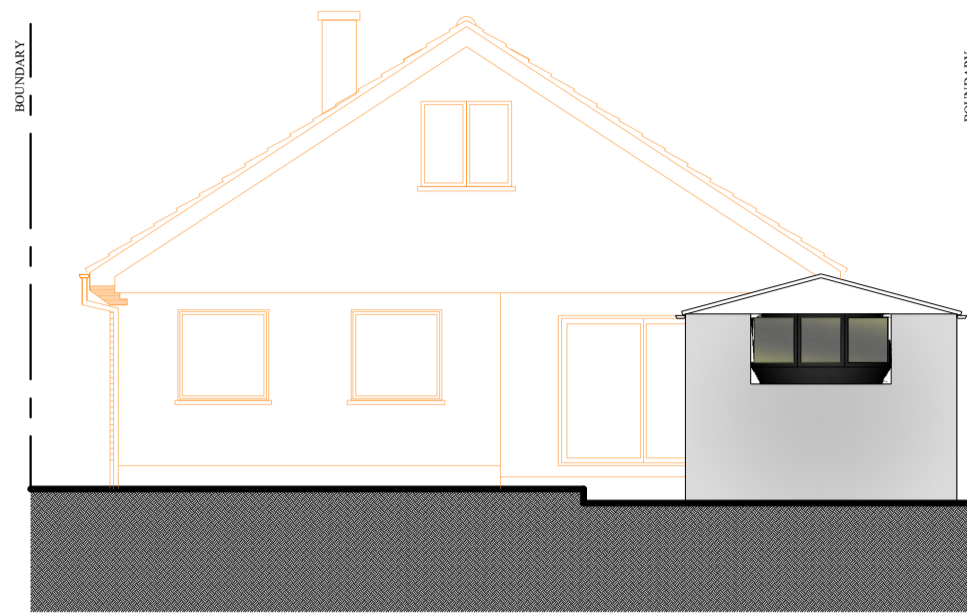


Existing Rear Elevation North East

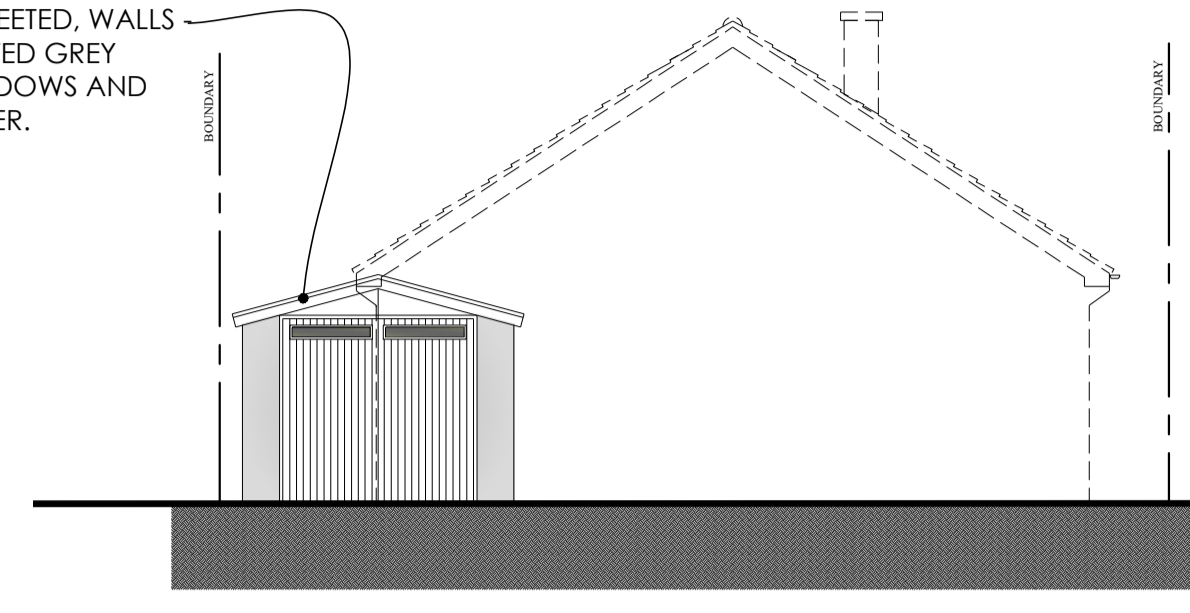

Existing Front Elevation South West

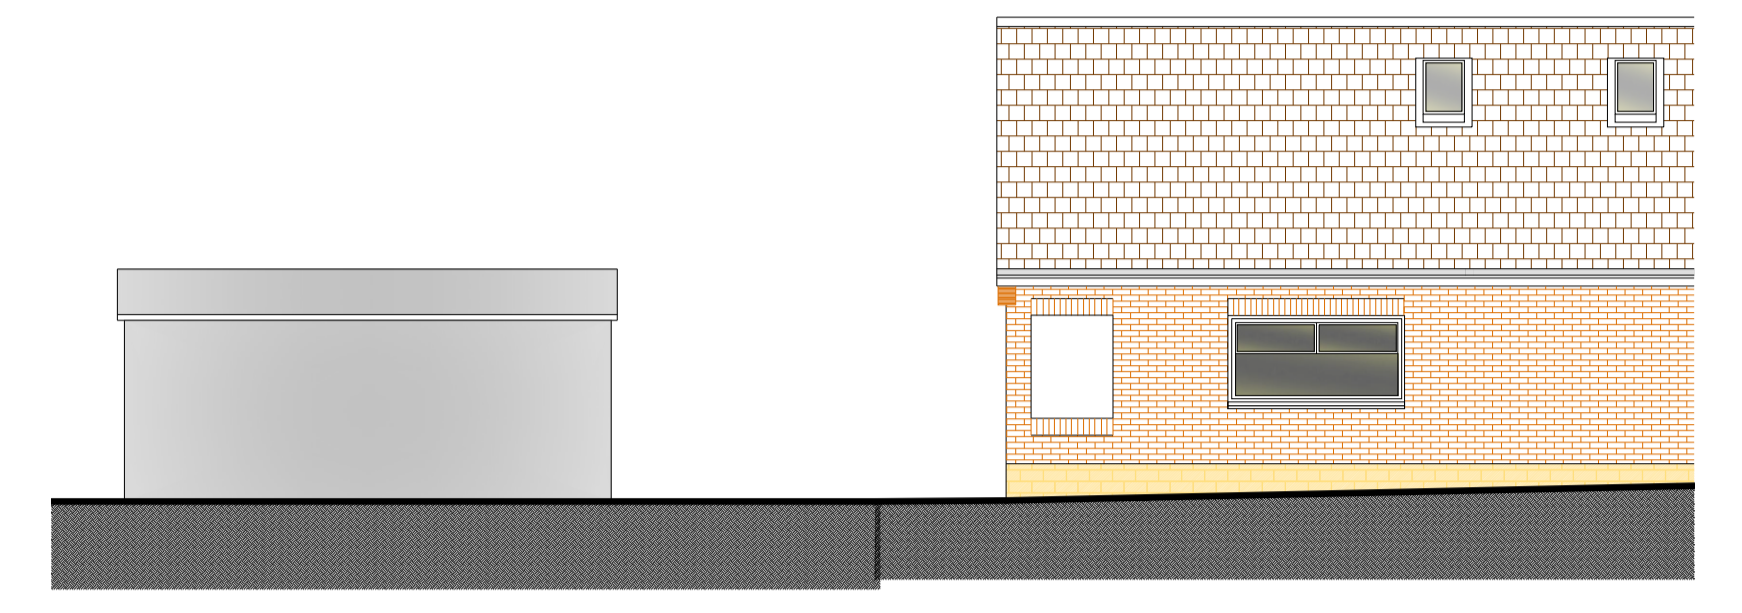


Existing Side Elevation North West

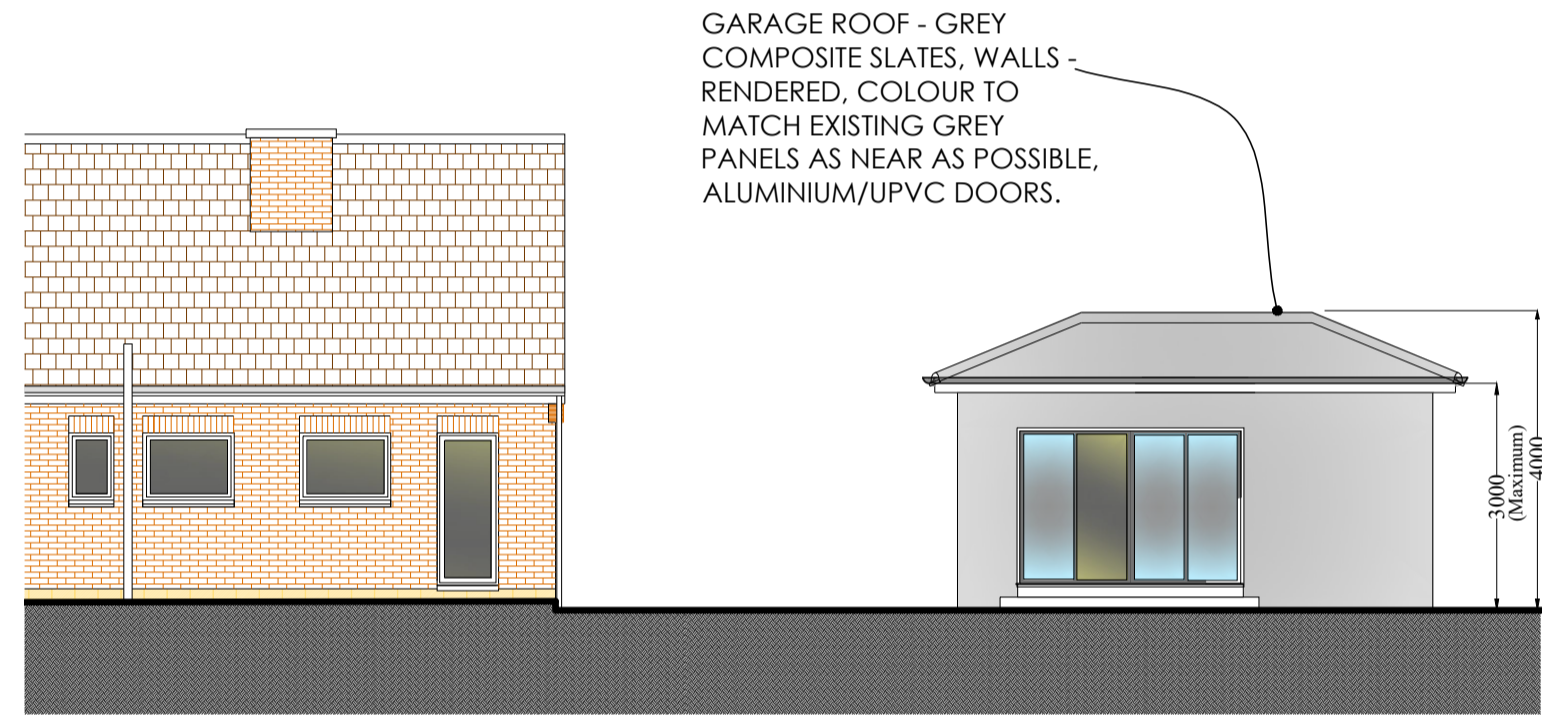


GARAGE ROOF - GREY COMPOSITE SLATES, WALLS - RENDERED, COLOUR TO MATCH EXISTING GREY PANELS AS NEAR AS POSSIBLE, ALUMINIUM/UPVC DOORS.


Proposed Side Elevation South East

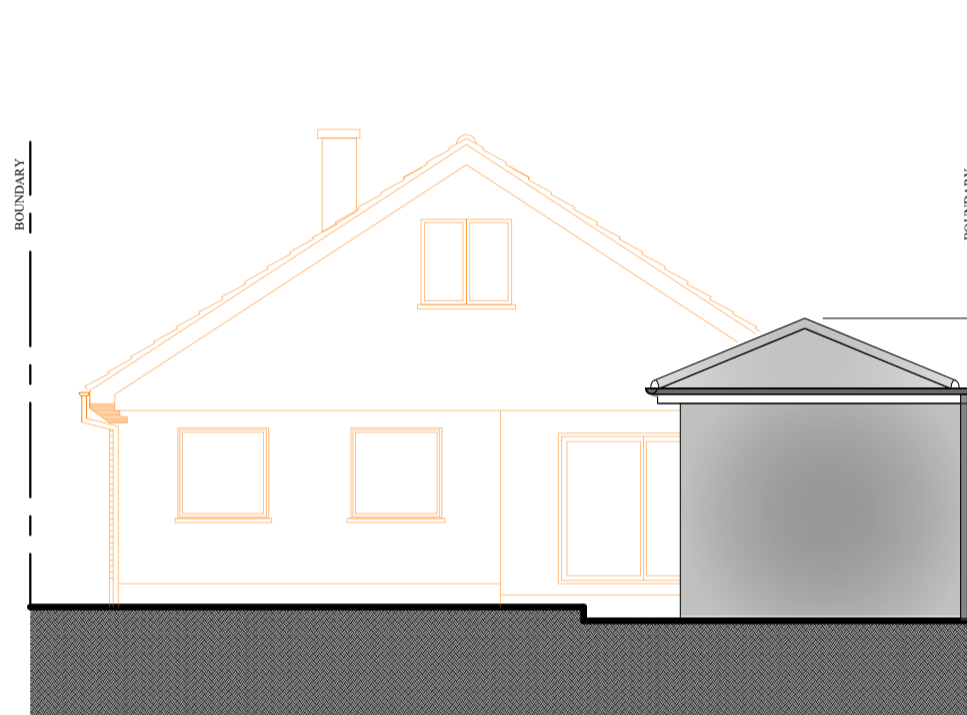


Proposed Rear Elevation North East

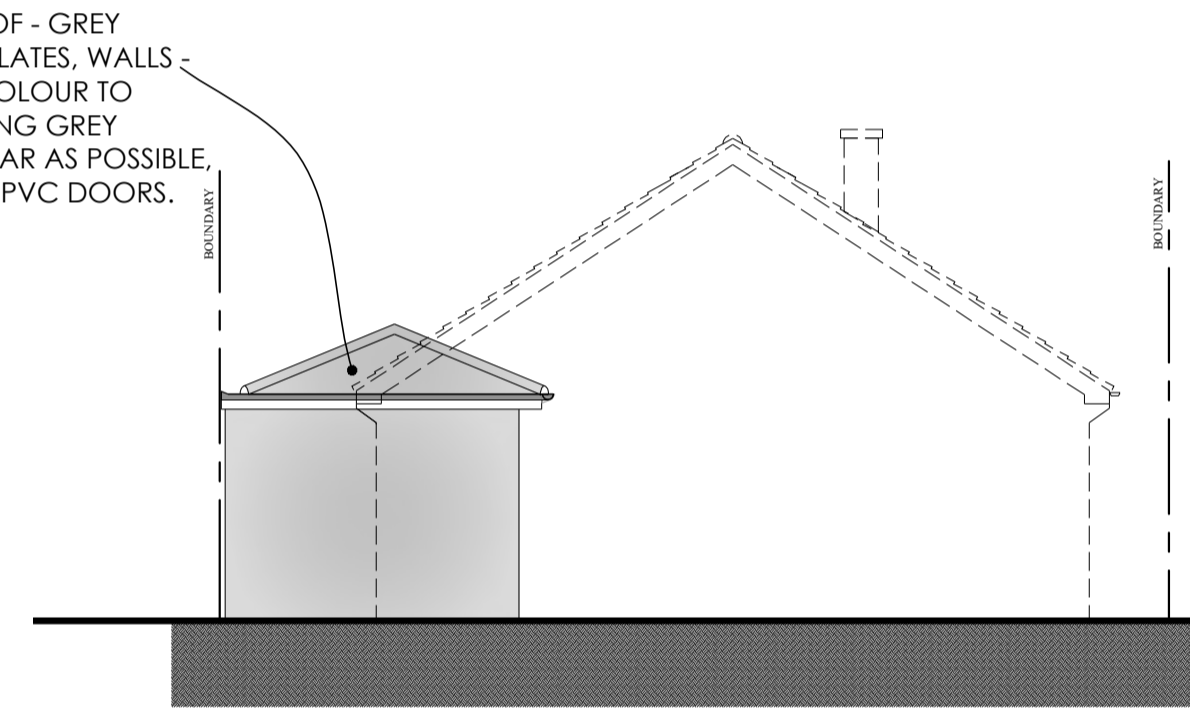



Proposed Front Elevation South West

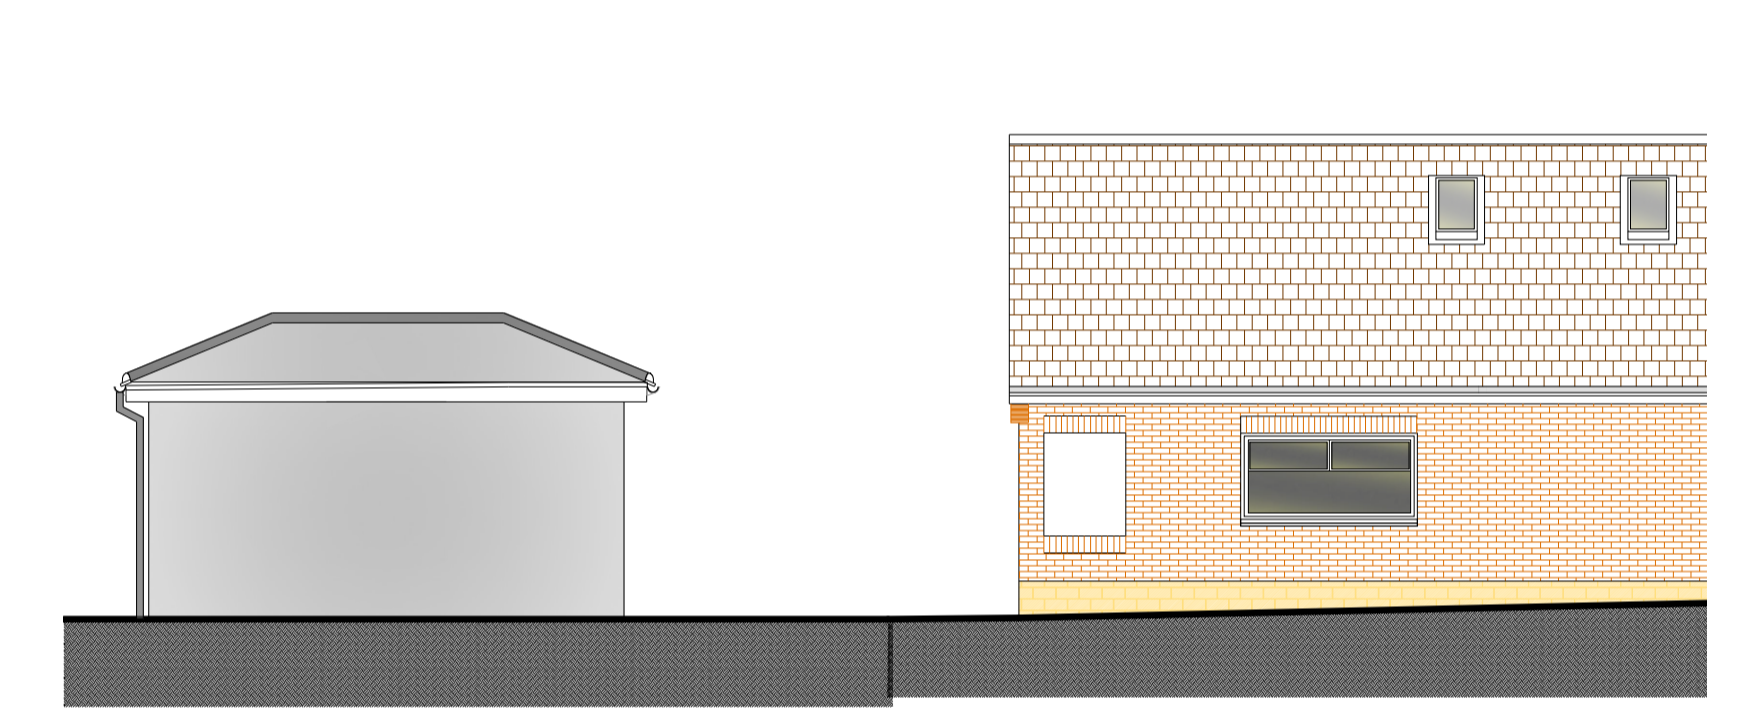


Proposed Side Elevation North West

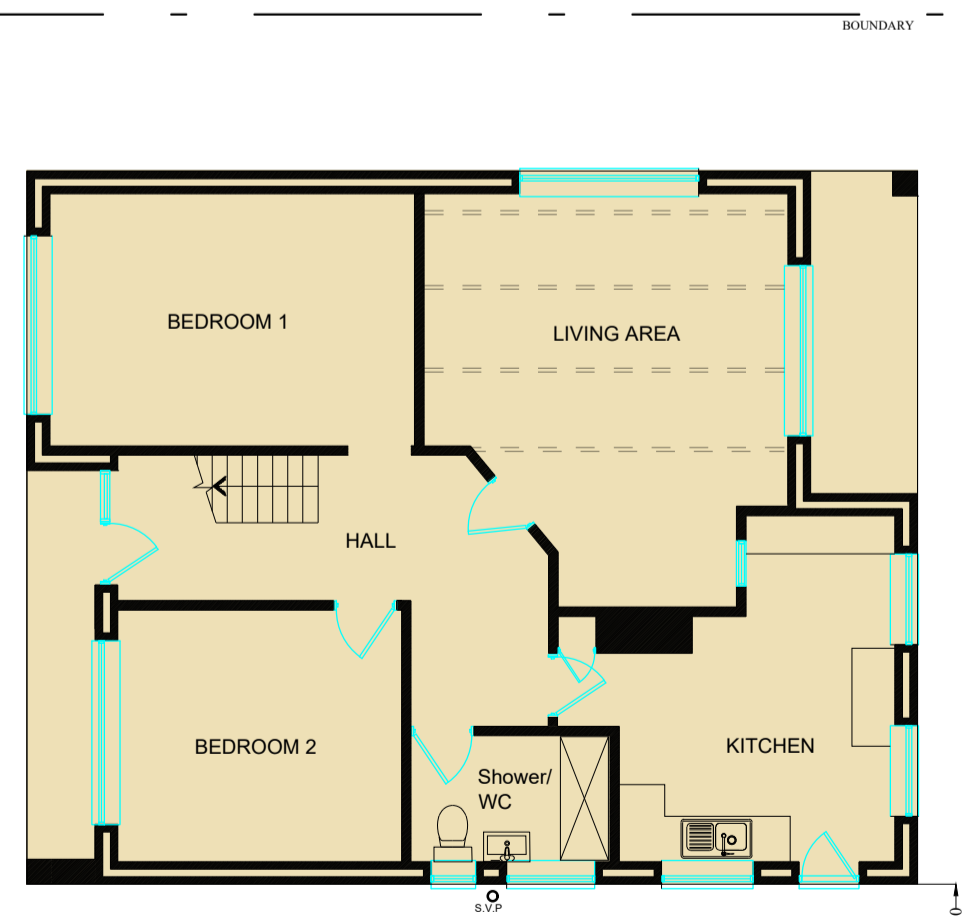

Existing Floor Plans

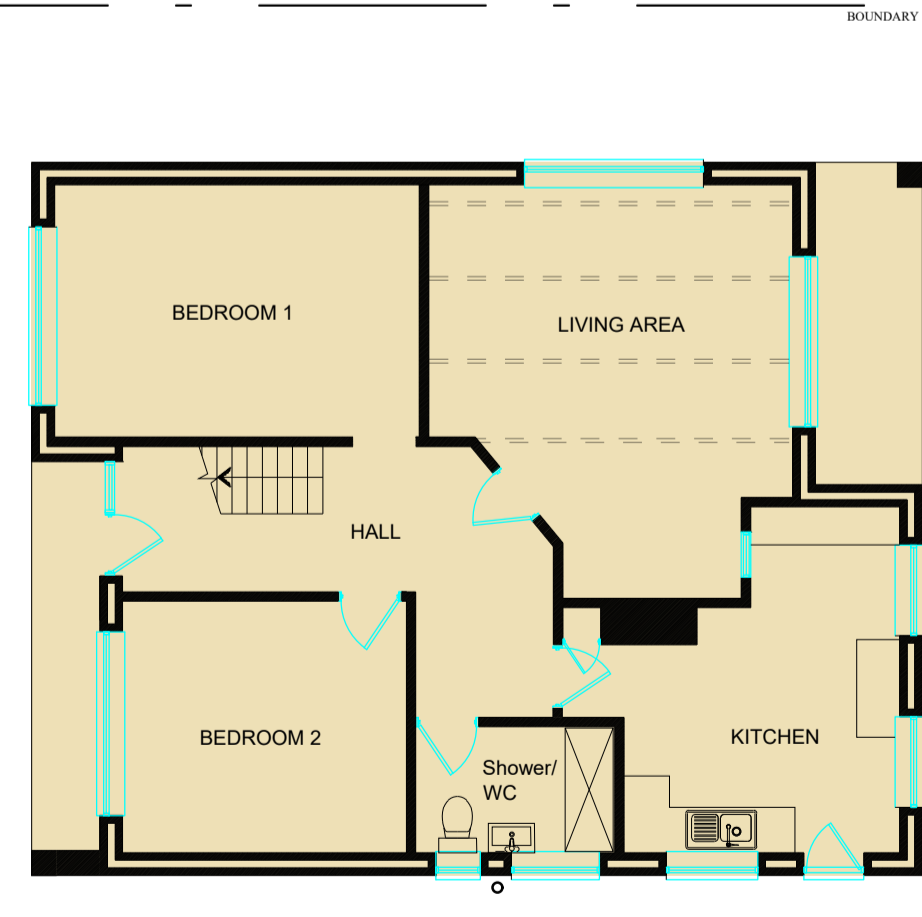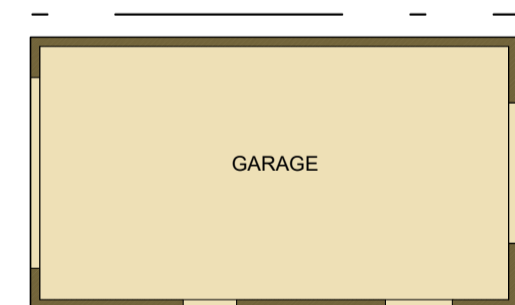


**Existing Dwelling Floor Plan
Proposed Garage Floor Plan**

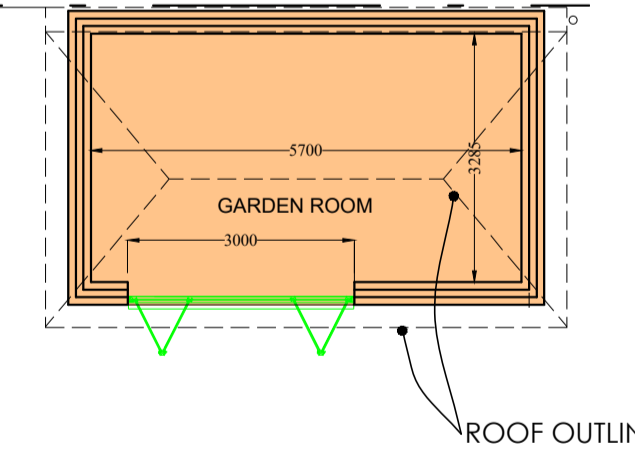

ROOF OUTLINE



Scale in Metres

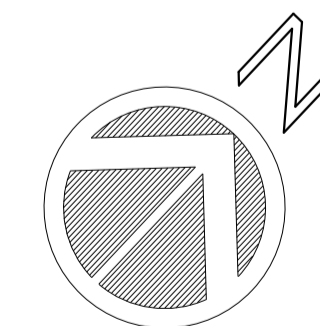

REVISION	DESCRIPTION	DATE

LOCATION
Avalon
Boxley Road
Kent
ME5 9JE

DRAWING TITLE
GARAGE CONVERSION.
EXISTING AND PROPOSED
FLOOR PLANS/ ELEVATIONS

CLIENT
Mr & Mrs Simmons

Architectural
Designs

DATE	NOV2023
SCALE:	1-100@A1
DRAWING NUMBER	REV
PLN01	