




AS WAS LOWER GROUND-FLOOR / SITE PLAN
1:50

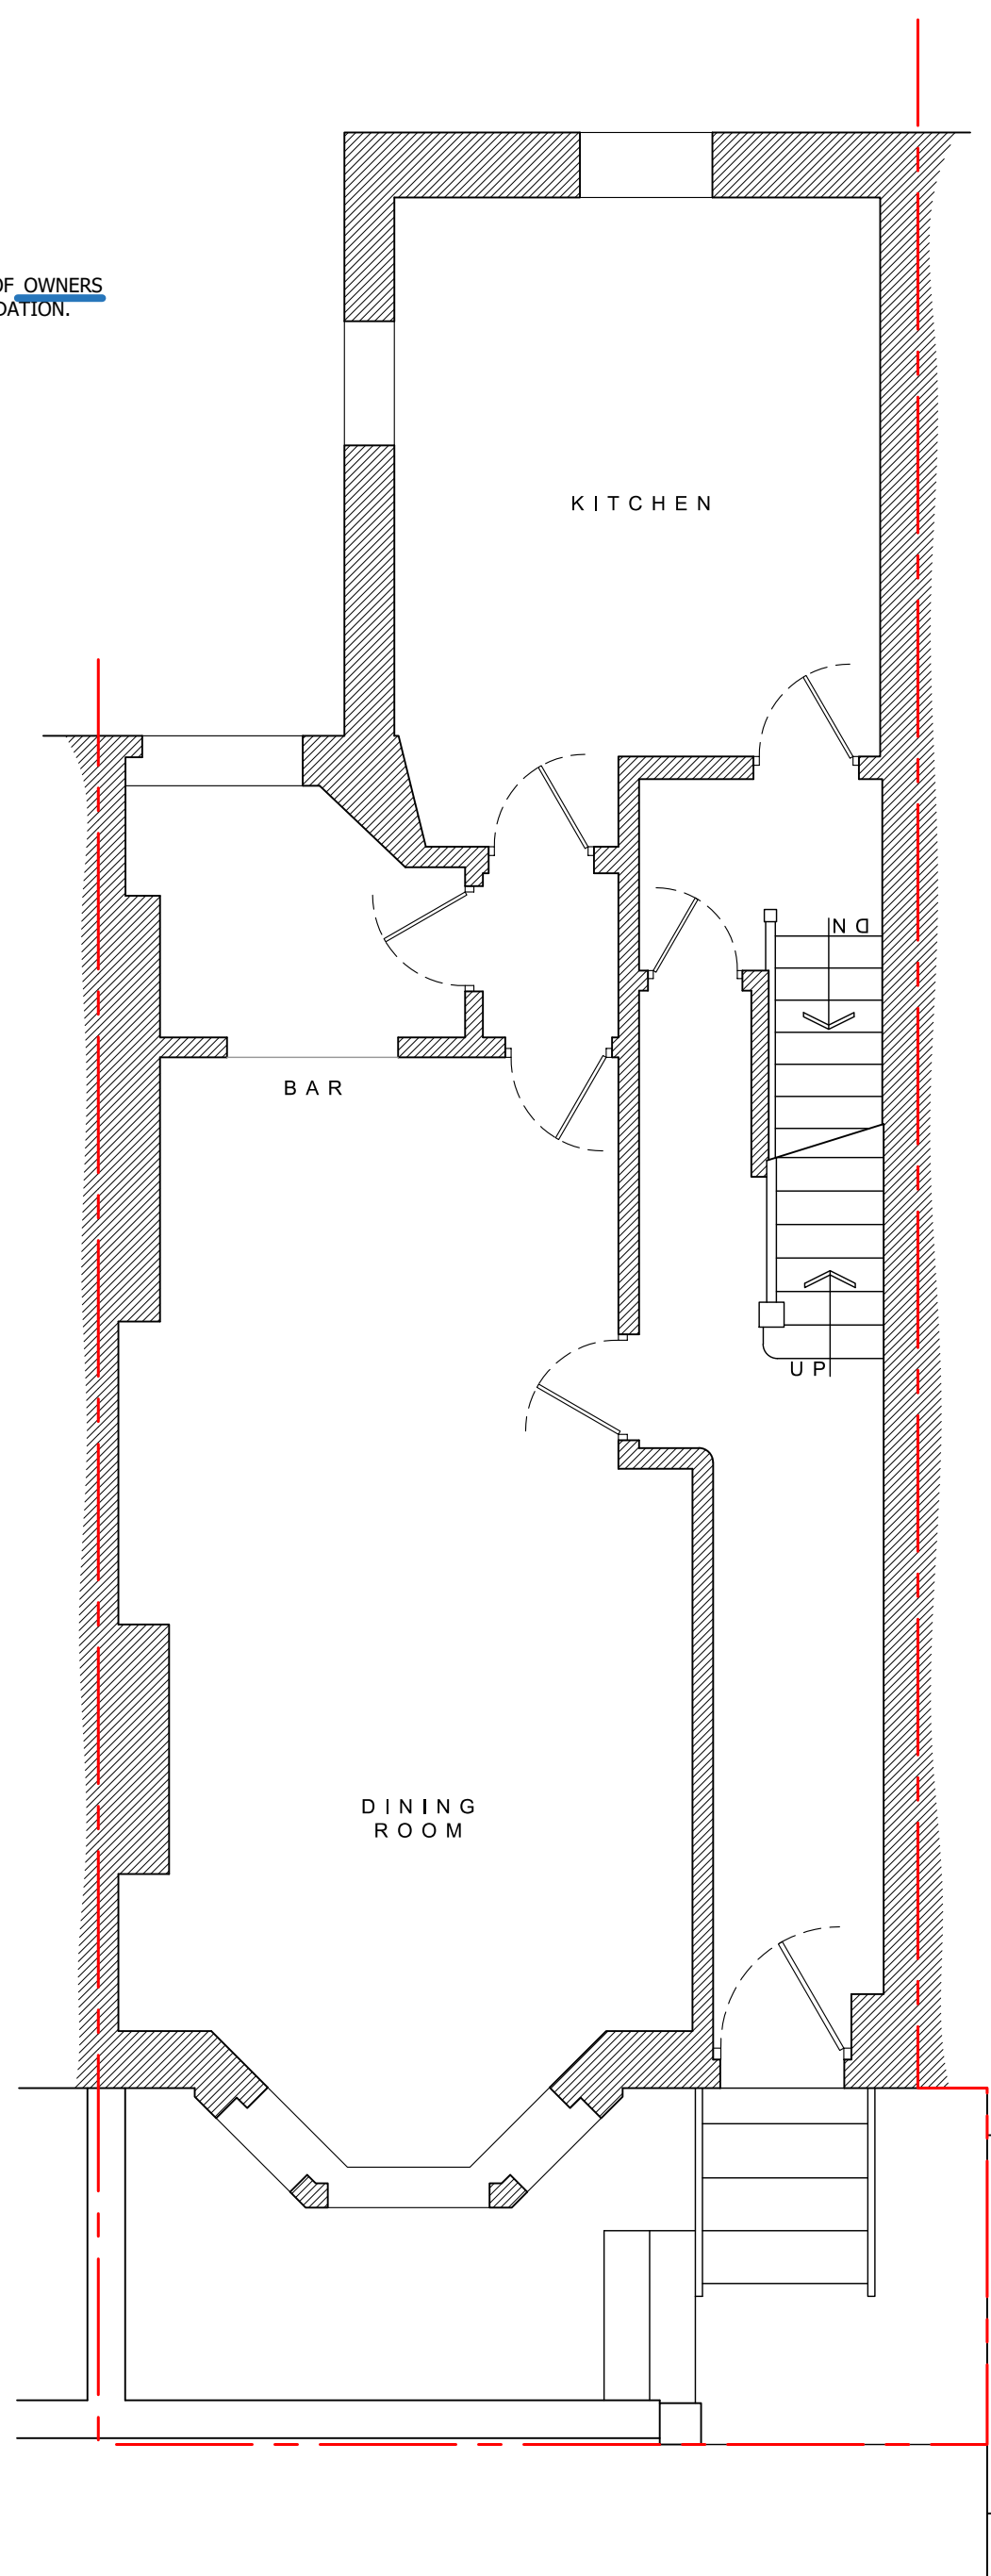


AS WAS GROUND-FLOOR PLAN
1:50

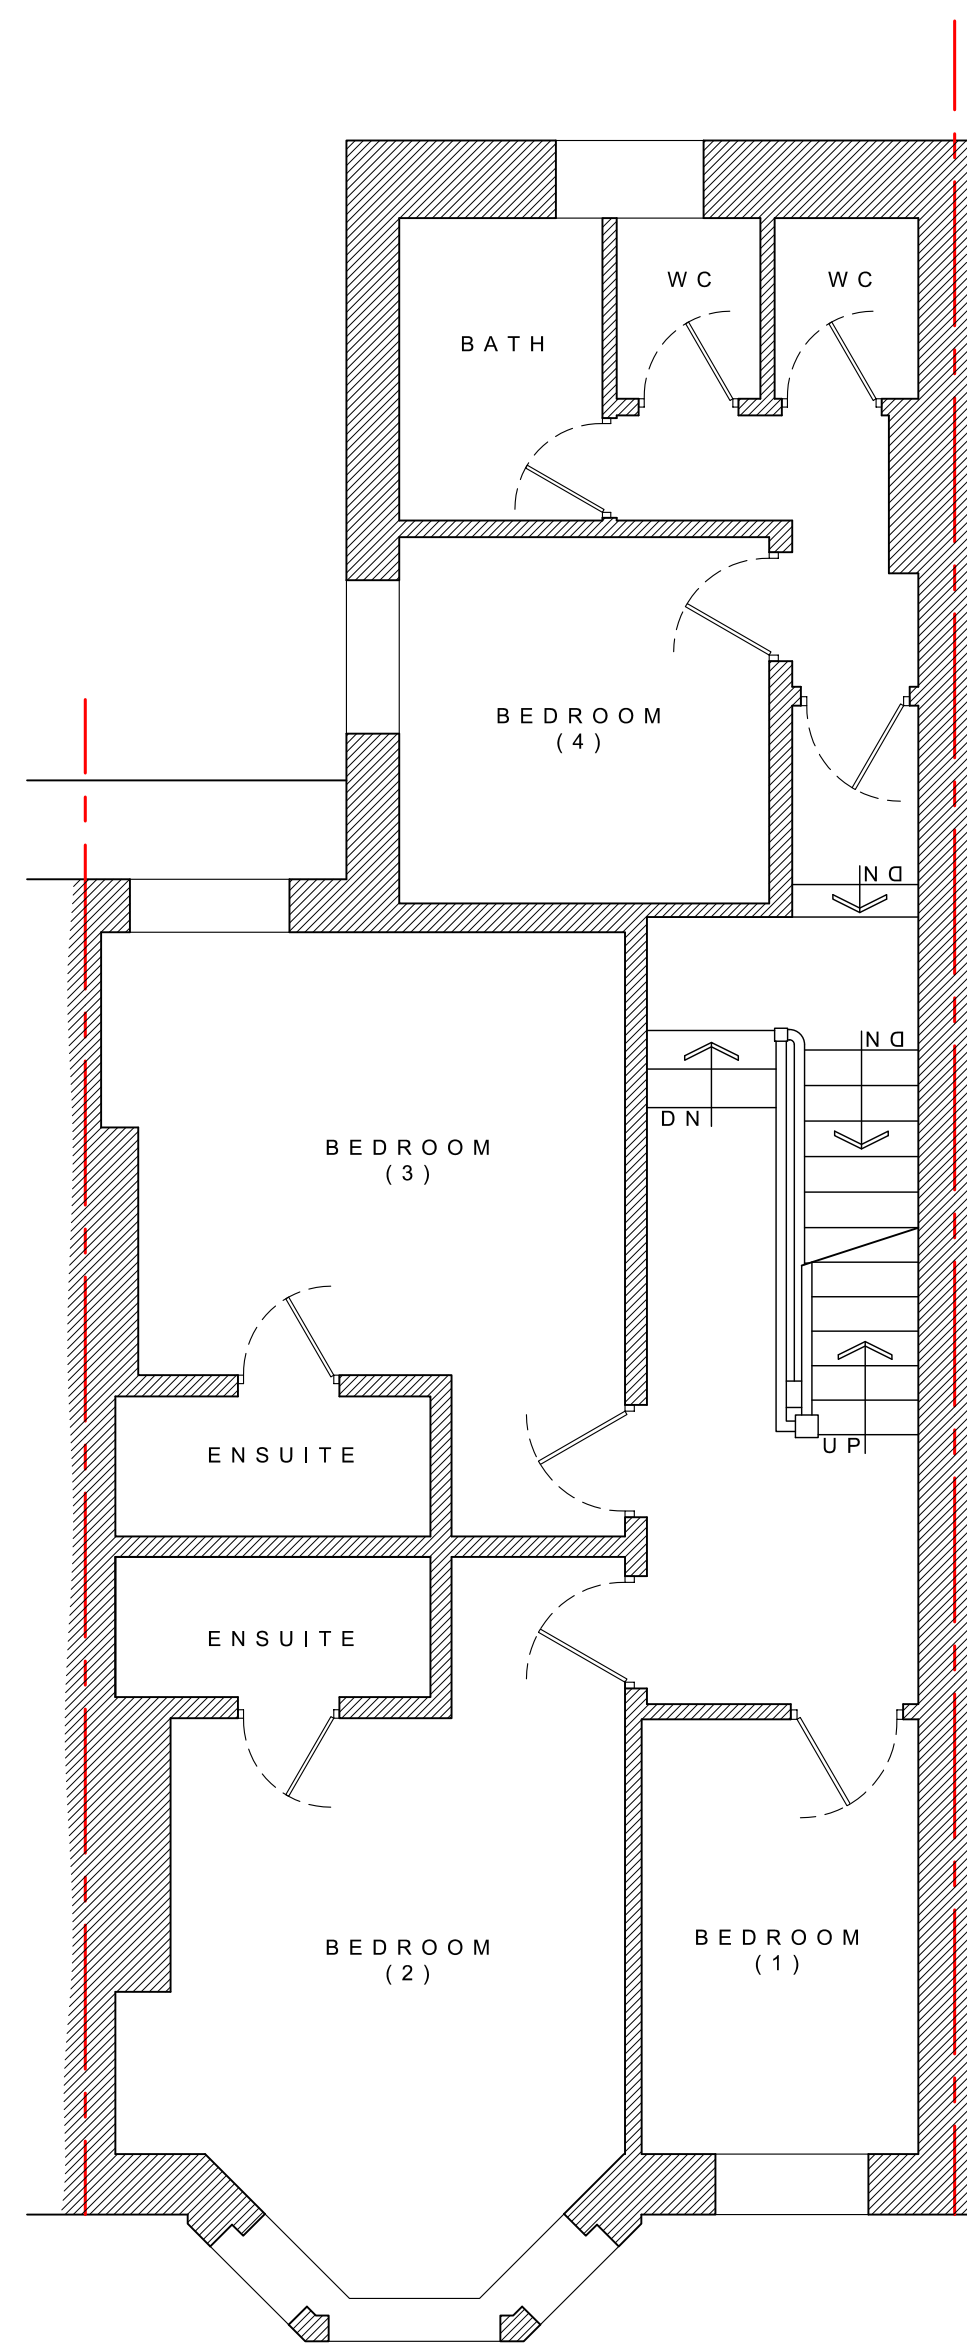

AS WAS FIRST-FLOOR PLAN
1:50

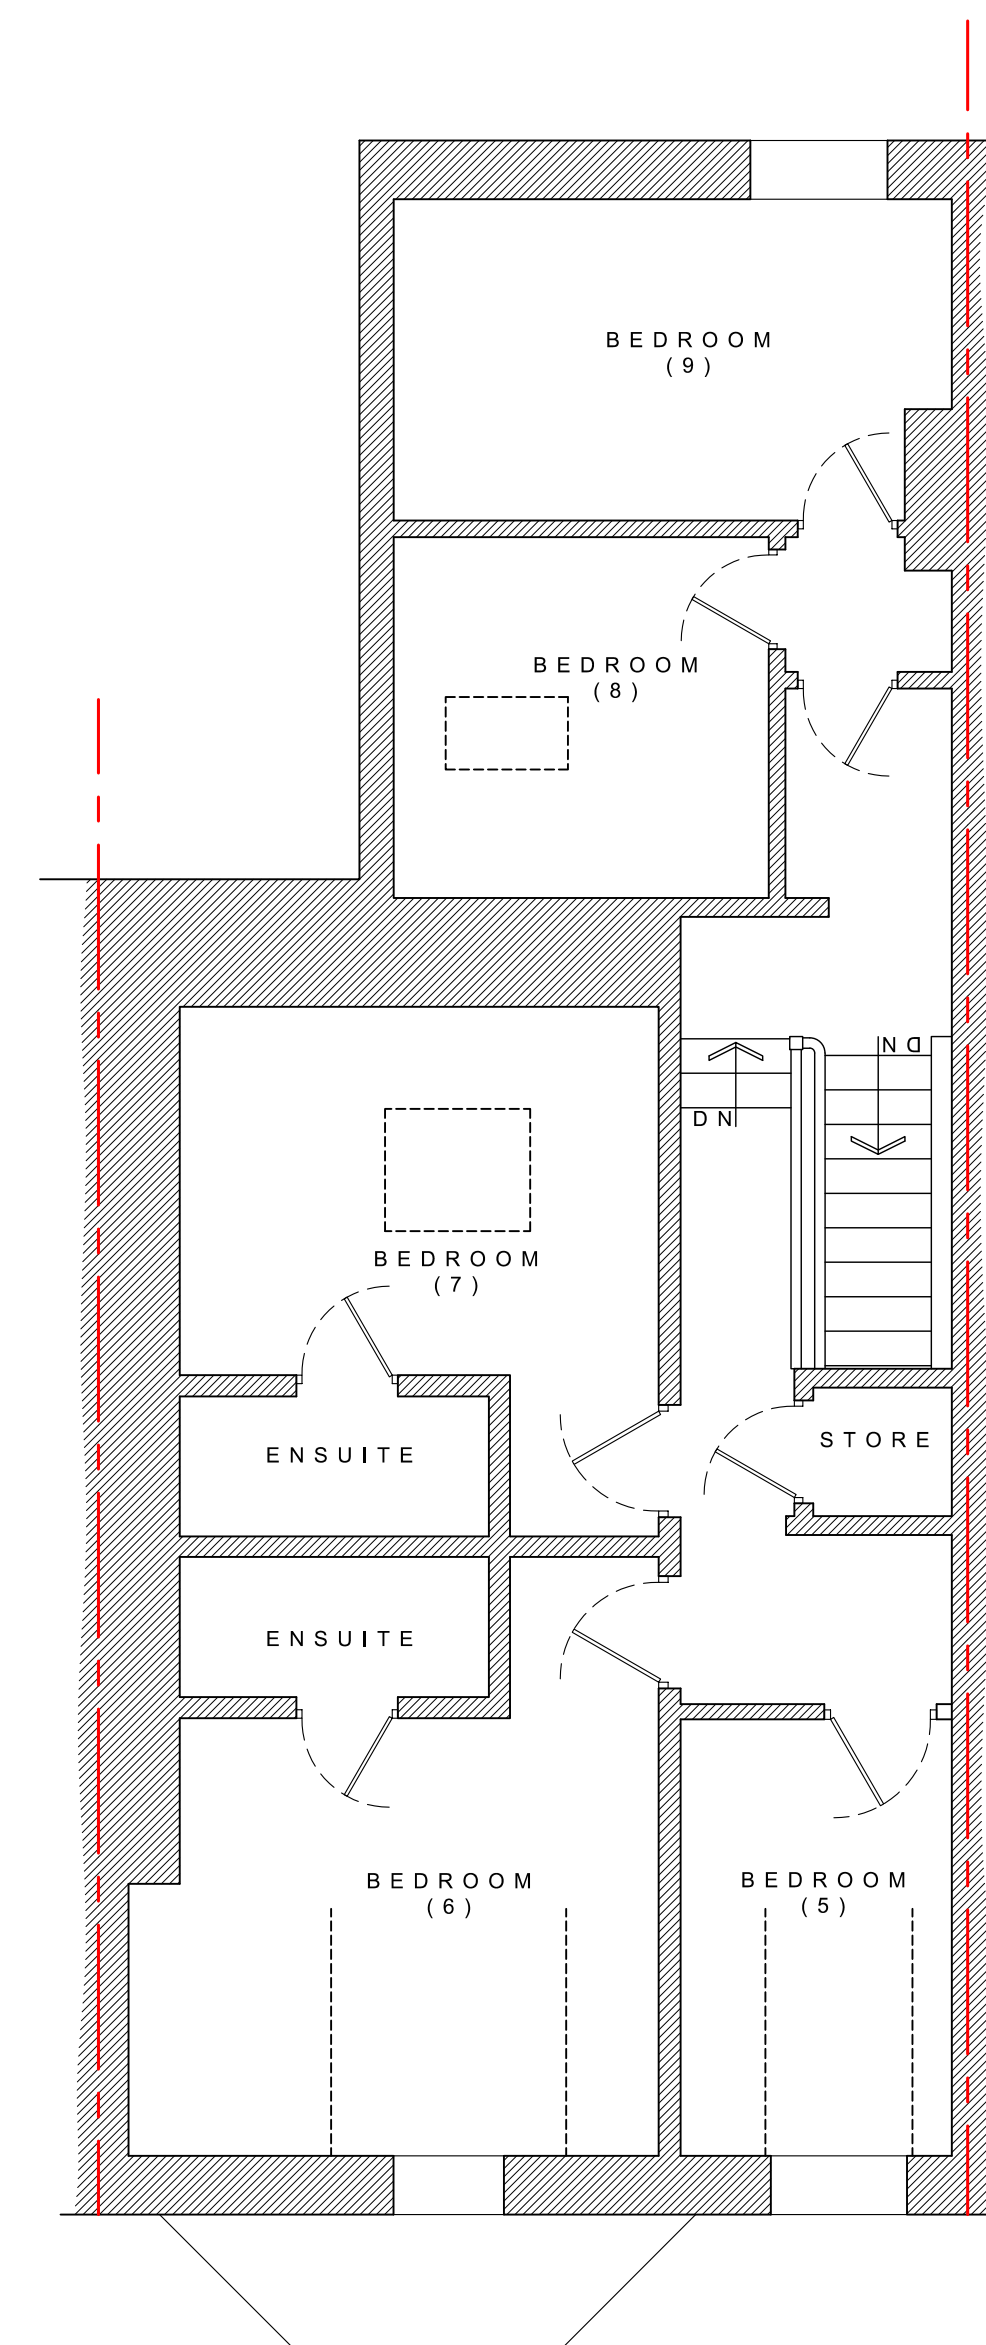

AS WAS SECOND-FLOOR PLAN
1:50

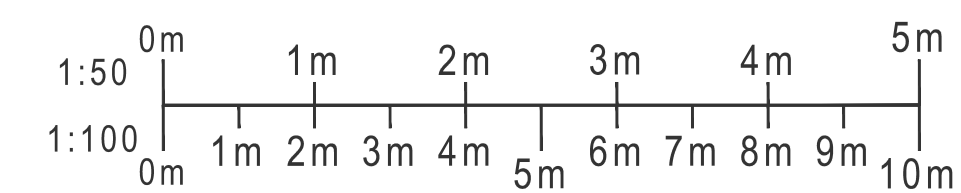

PROJECT
18 KIRBY ROAD,
BLACKPOOL,
FY1 6EB

DRAWING
AS WAS PLANS

DRAWING NO. 23039_100	REV. -	DRAWN J. A-H
DATE 22/07/2023	SCALE 1:50	@ A1
W abbotthull.co.uk	T 01253 846420	
E info@abbotthull.co.uk	M 07725 005247	