

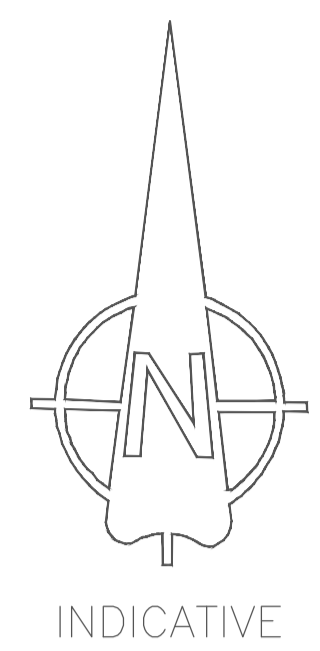
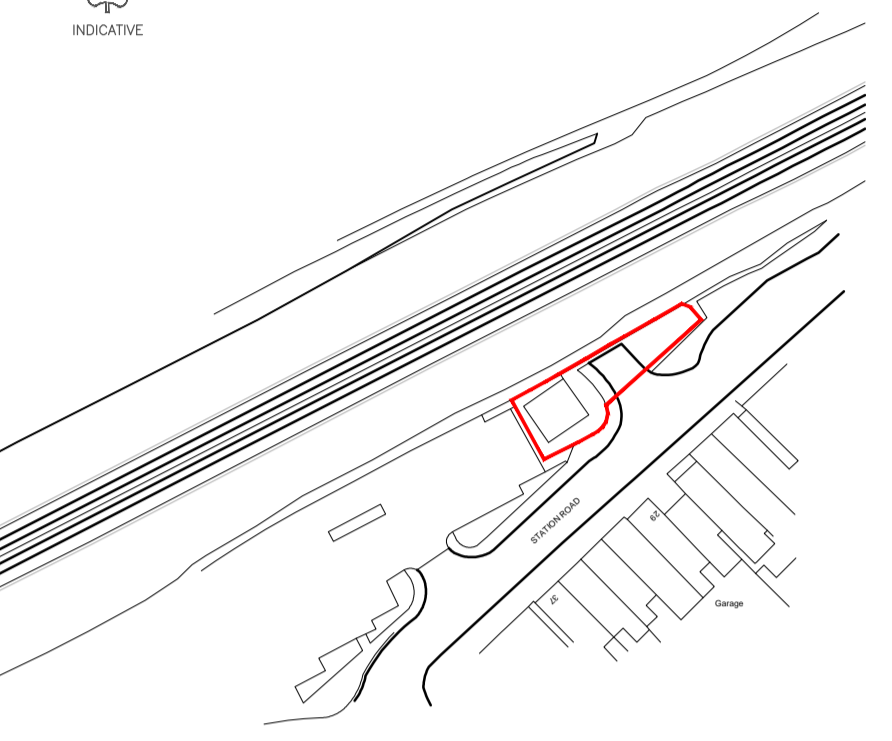



Notes:
 Do Not Scale. Use only figured dimensions.
 All dimensions to be checked on site prior to construction.
 Any discrepancies to be notified to the architect.
 All Copyright Reserved to **Haskins Designs Ltd.**

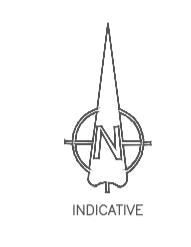


INDICATIVE

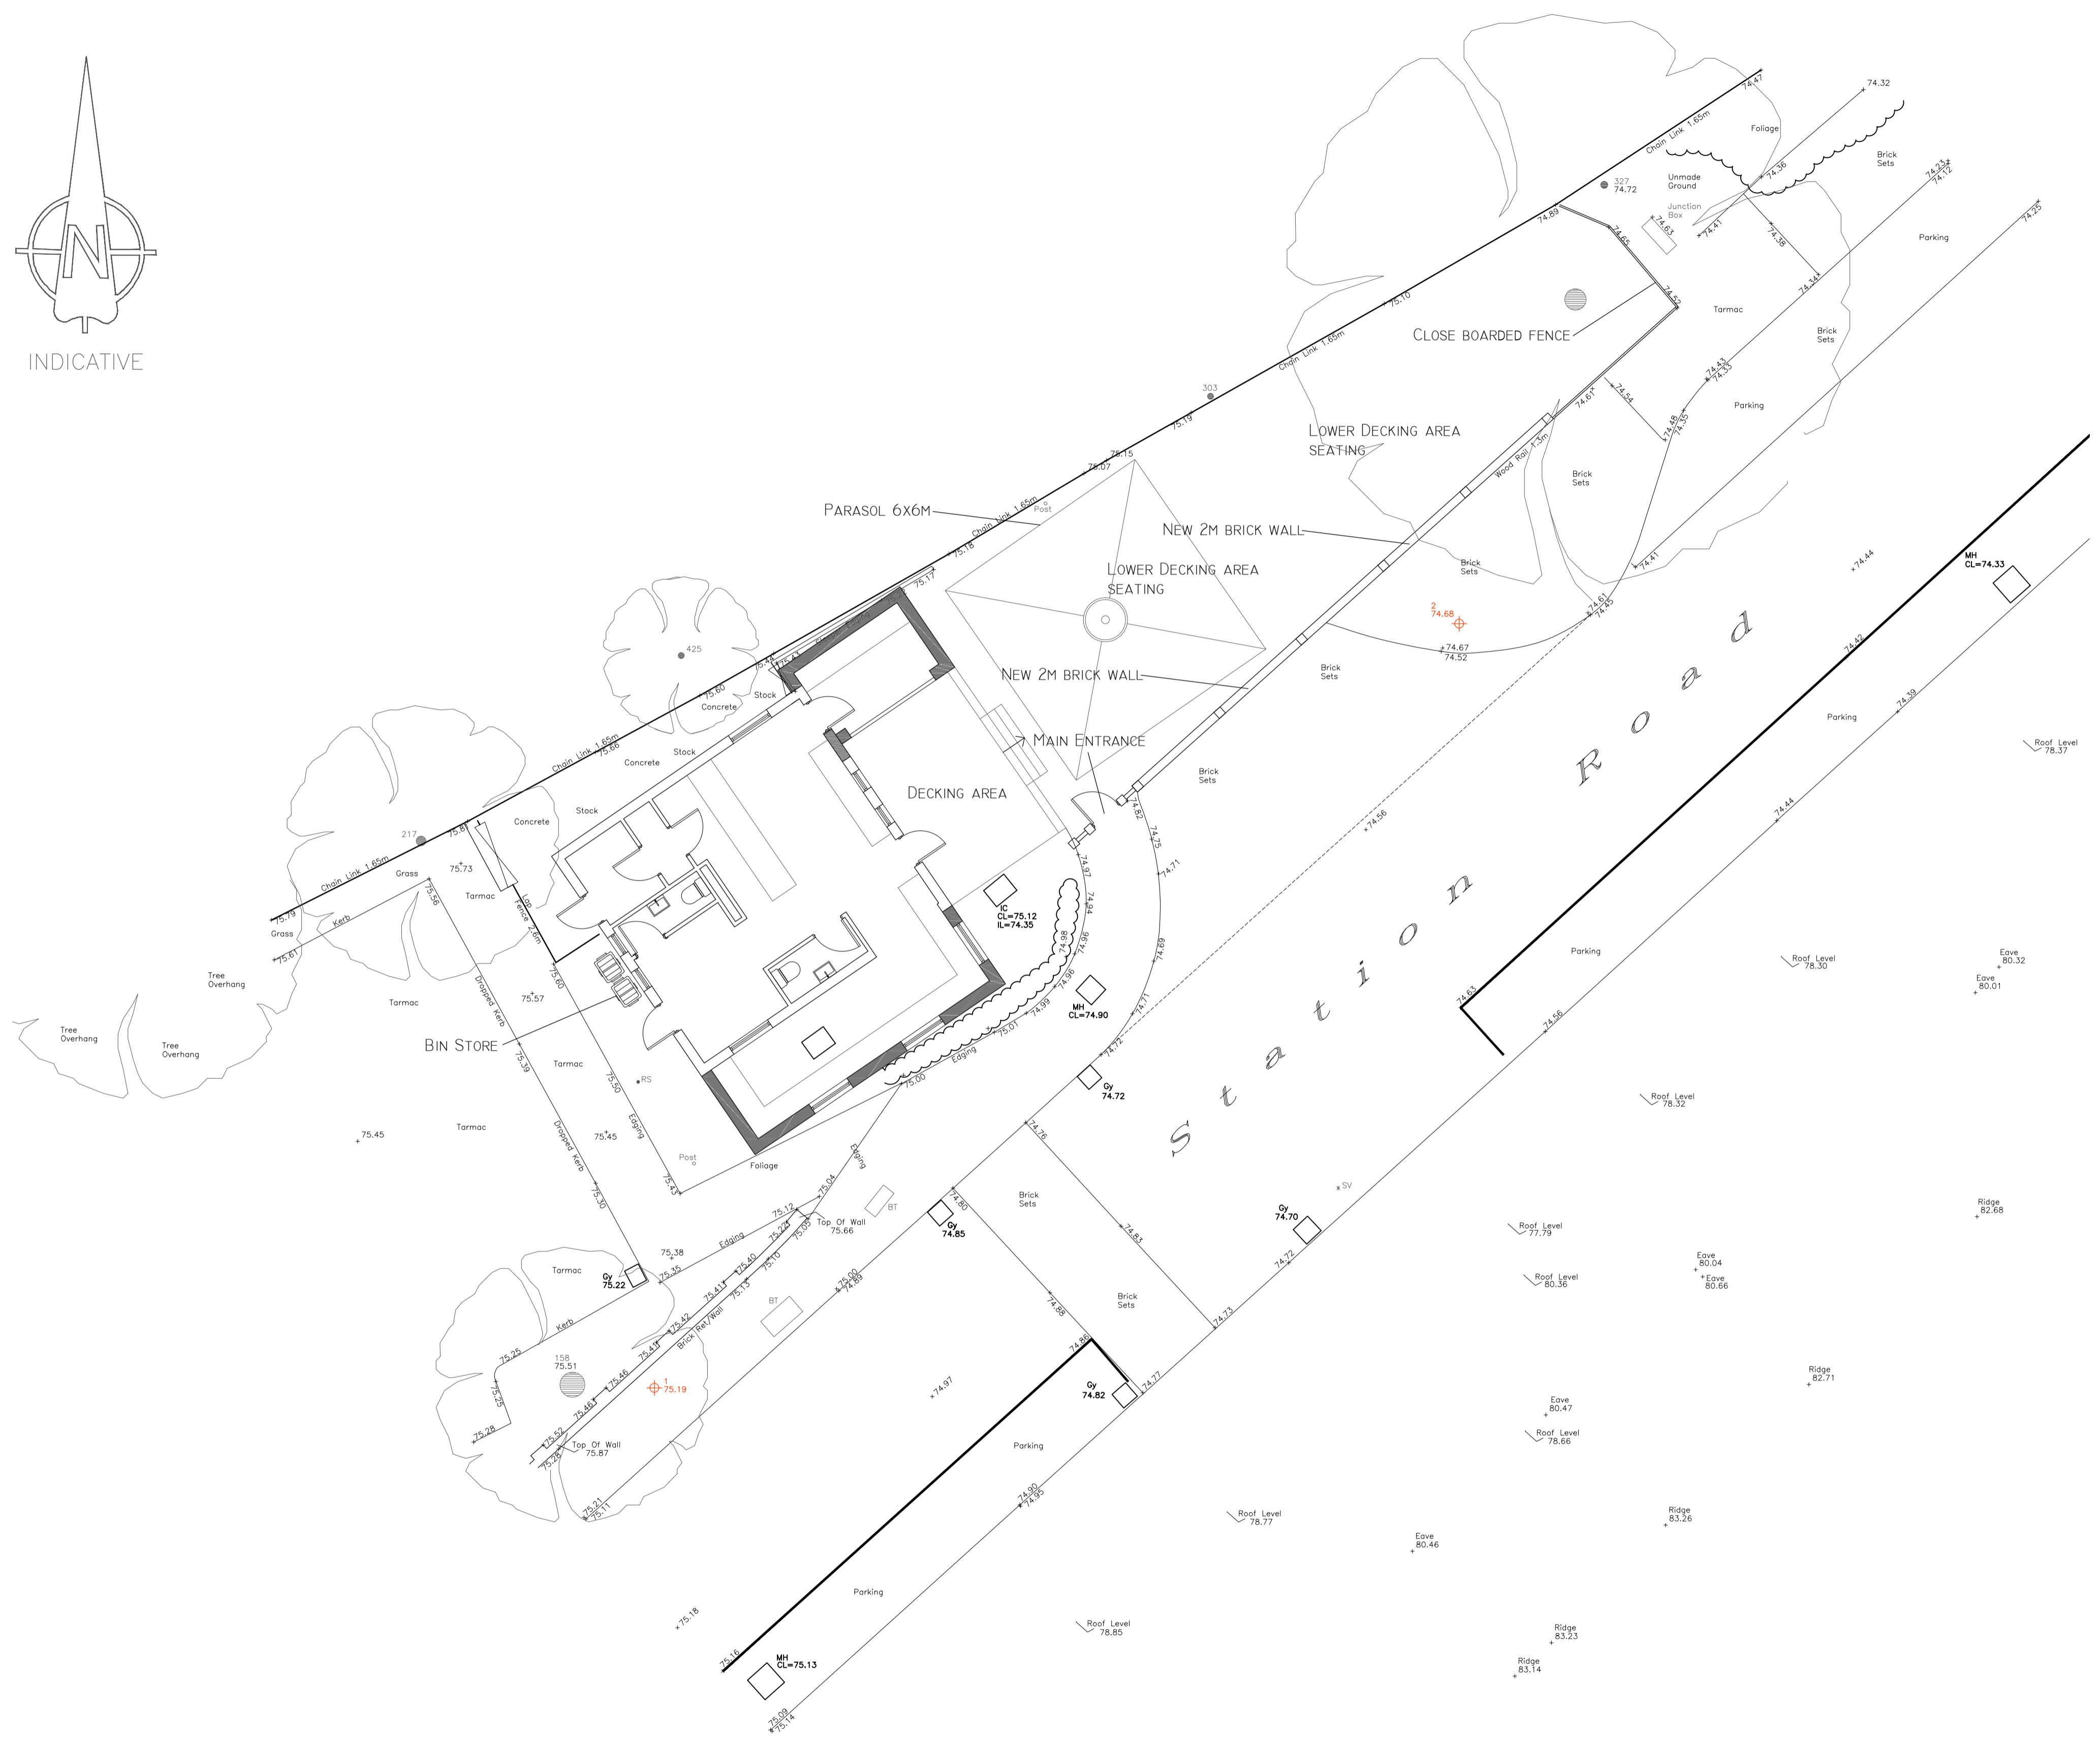

LOCATION PLAN SCALE 1:1250

 

SITE PLAN SCALE 1:100

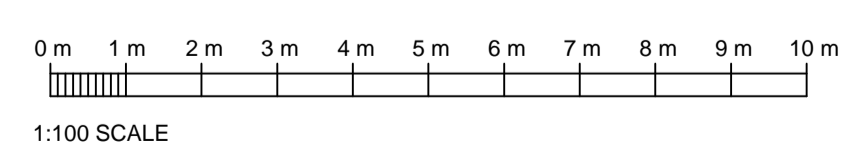

PLANNING

Client
David Miller

Title
Proposed Site Plan
Location Plan

Project
Cotton Mill Micro Pub
10 Station Road
Swanley
BR8 8ET

Project No.
243

Drawing No.
243PD-03



The Civic Centre, St Mary's Road, Swanley, Kent, BR8 7BU.
 Phone: 01322 479551 Mobile: 07802 182202
 info@haskinsdesigns.co.uk Website: haskinsdesigns.co.uk

Scale
As shown @ A1

Drawn
MH

Check
JH

Revision
Date
SEP 23

Rev	Date	Comments	Rev	Date	Comments