


Notes:  
 Do Not Scale. Use only figured dimensions.  
 All dimensions to be checked on site prior to construction.  
 Any discrepancies to be notified to the architect.  
 All Copyright Reserved to **Haskins Designs Ltd.**




FRONT ELEVATION




SIDE ELEVATION

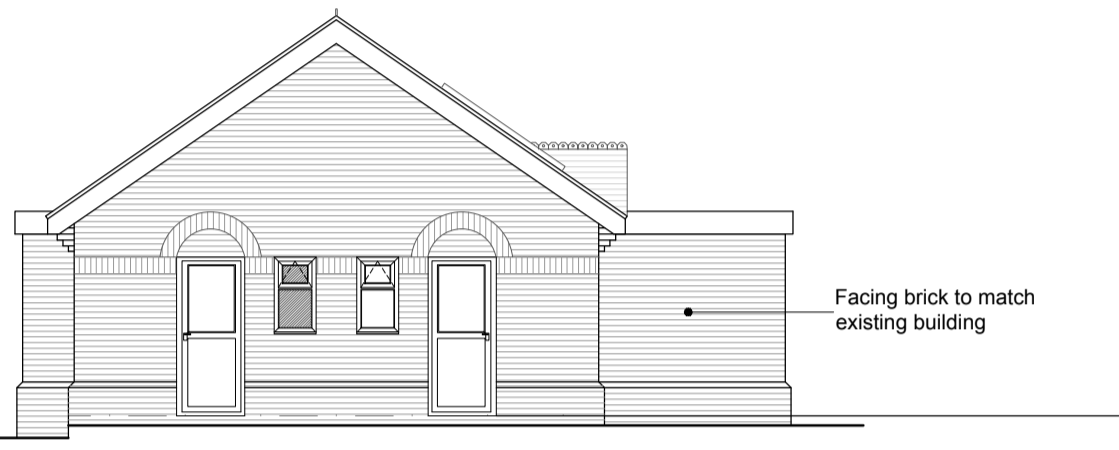


REAR ELEVATION

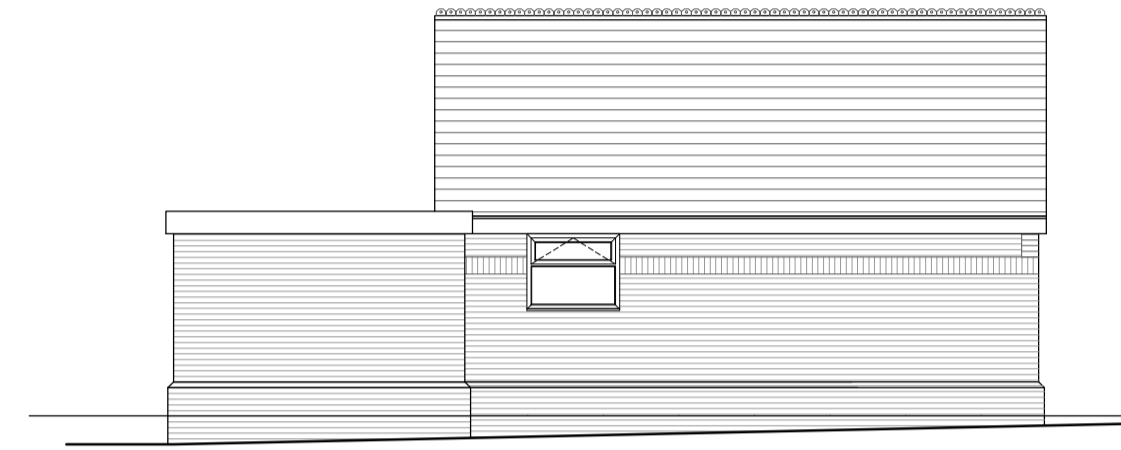


SIDE ELEVATION

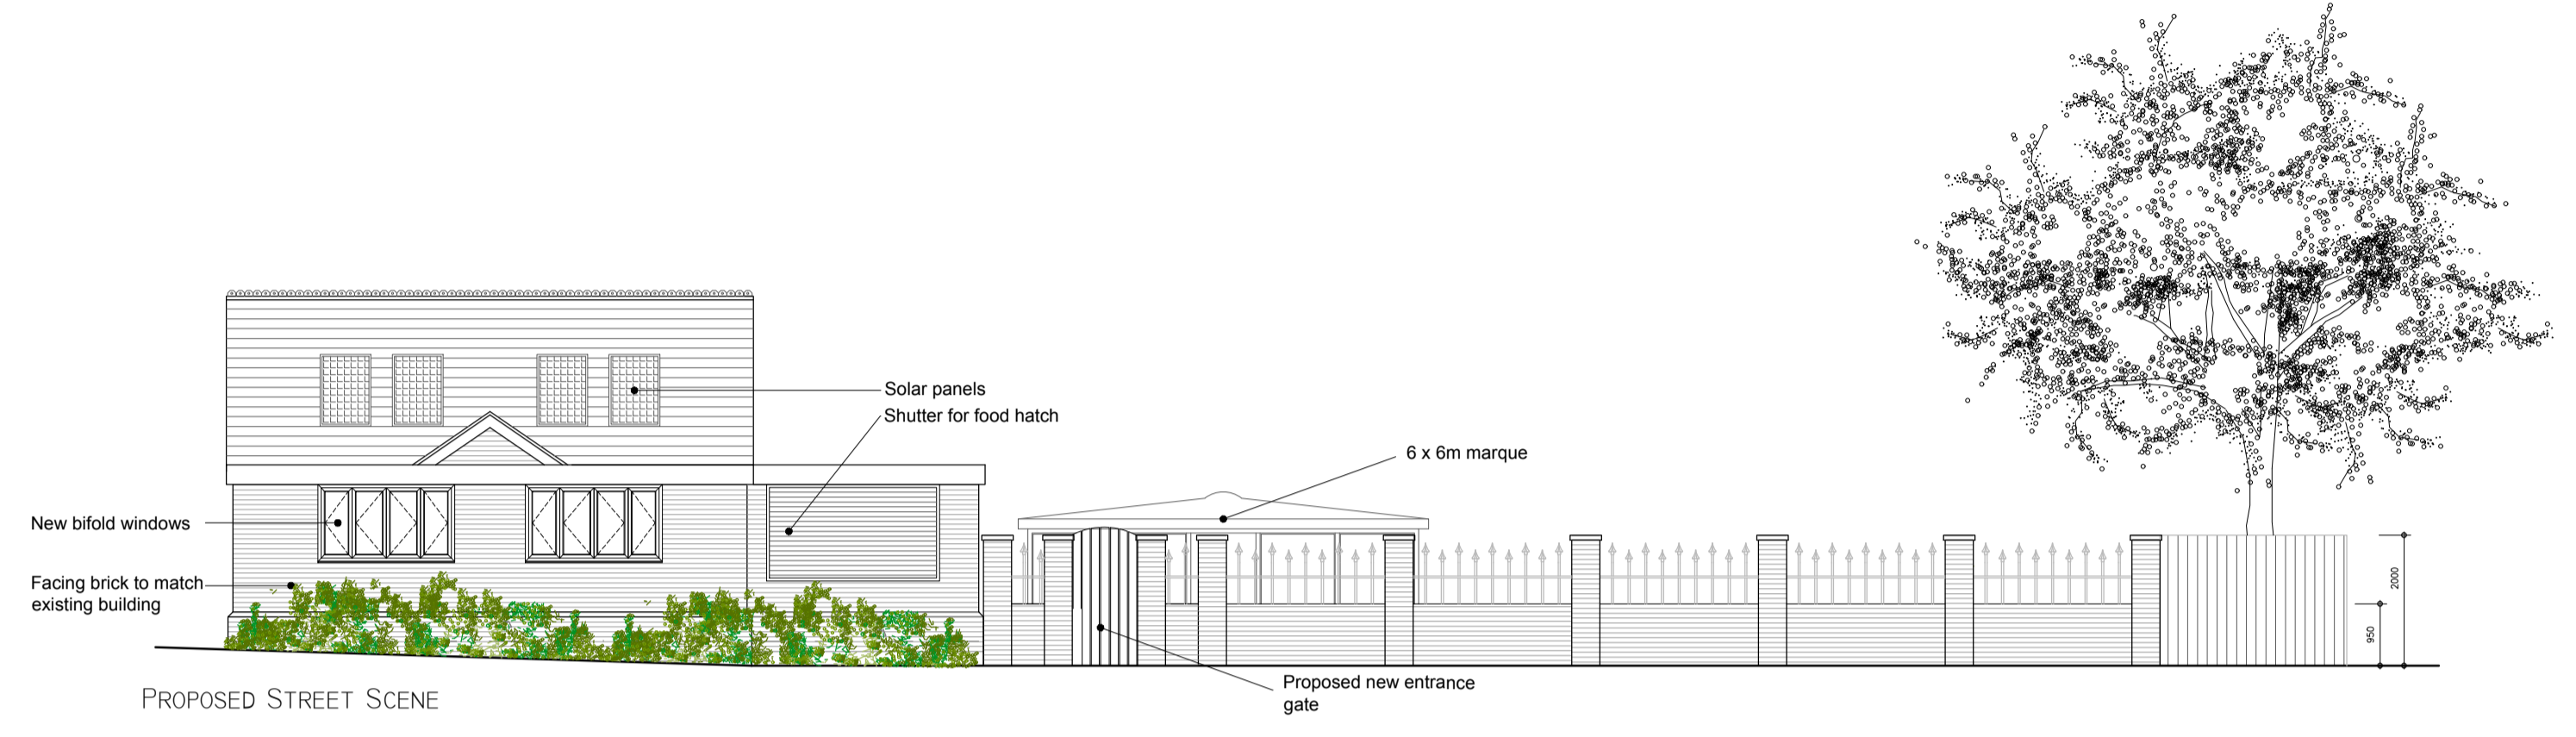


PROPOSED STREET SCENE

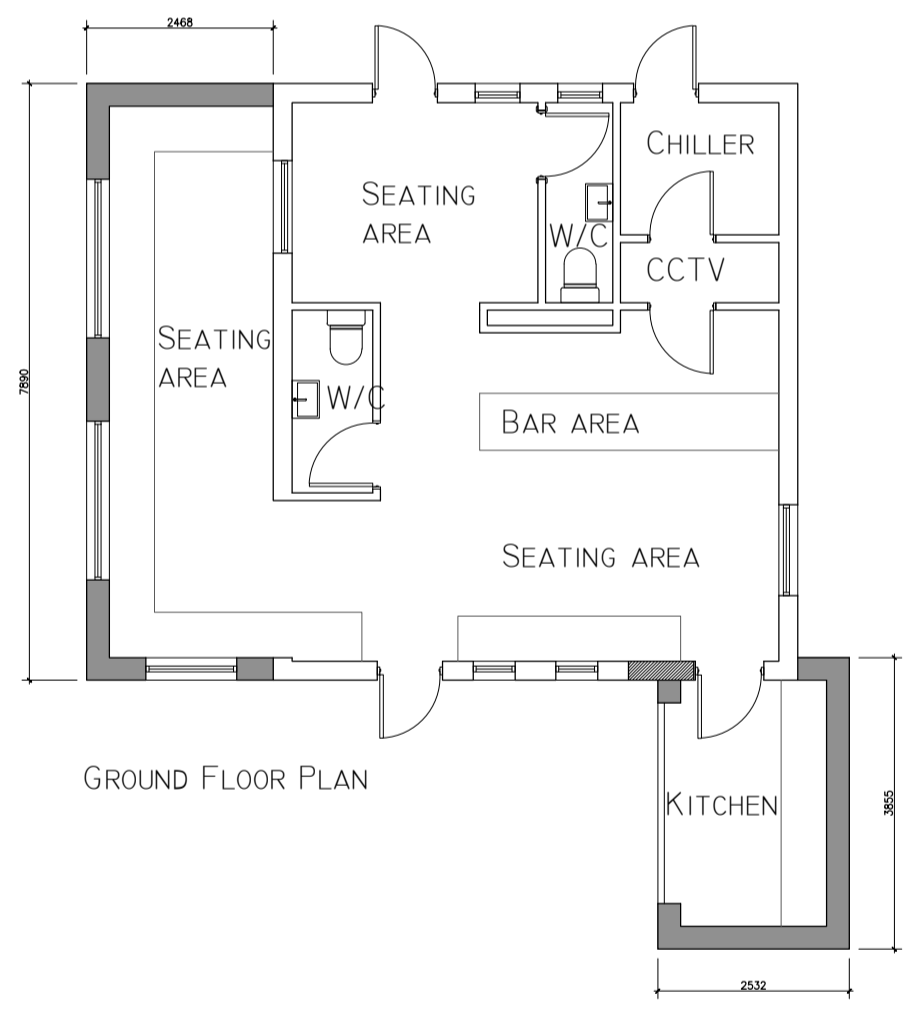


GROUND FLOOR PLAN

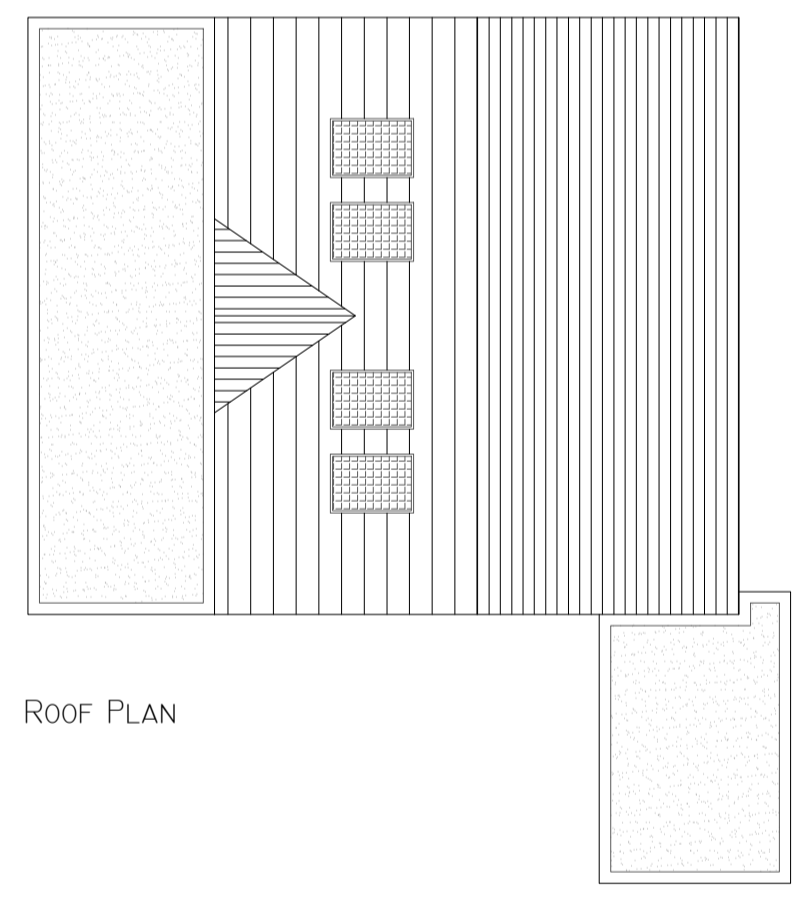

ROOF PLAN

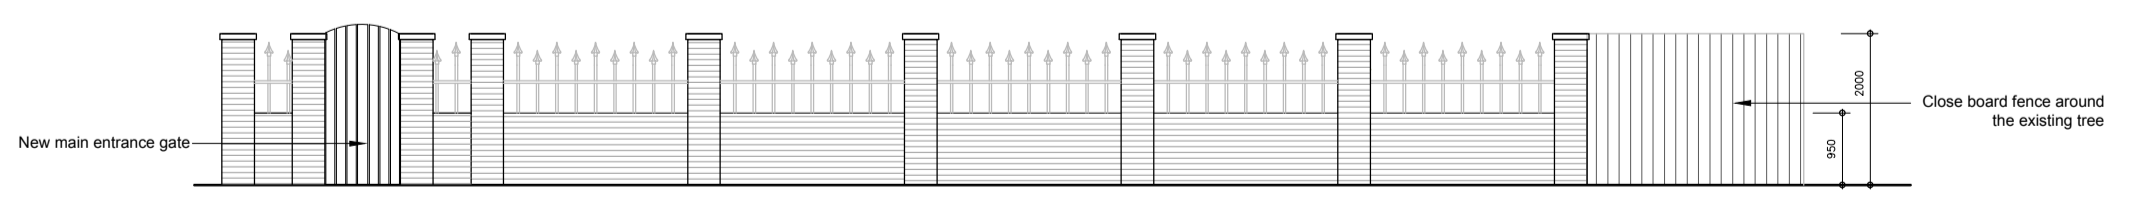

PROPOSED BRICK WALL WITH RAILINGS

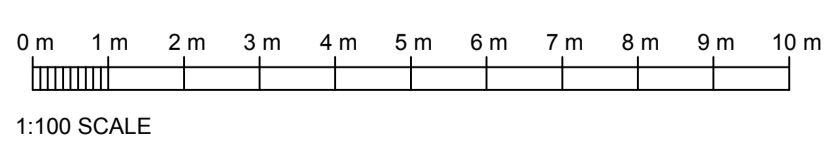

Rev	Date	Comments
A	11.23	Solar panels shown on side elevation

**PLANNING**

Client  
David Miller

Title  
Proposed floor plans  
Elevations  
Site Plan

Project  
Cotton Mill Micro Pub  
10 Station Road  
Swanley  
BR8 8ET

Project No.  
**243**

Drawing No.  
243PD-02

**HD HASKINS**  
DESIGNS LTD.

The Civic Centre, St Mary's Road, Swanley, Kent, BR8 7BU.  
Phone: 01322 479551 Mobile: 07802 18292  
info@haskinsdesigns.co.uk Website: haskinsdesigns.co.uk

Scale  
As shown @ A1

Revision  
A

Drawn  
MH

Check  
JH

Date  
SEP 23