




Notes:  
 Do Not Scale. Use only figured dimensions.  
 All dimensions to be checked on site prior to construction.  
 Any discrepancies to be notified to the architect.  
 All Copyright Reserved to **Haskins Designs Ltd.**

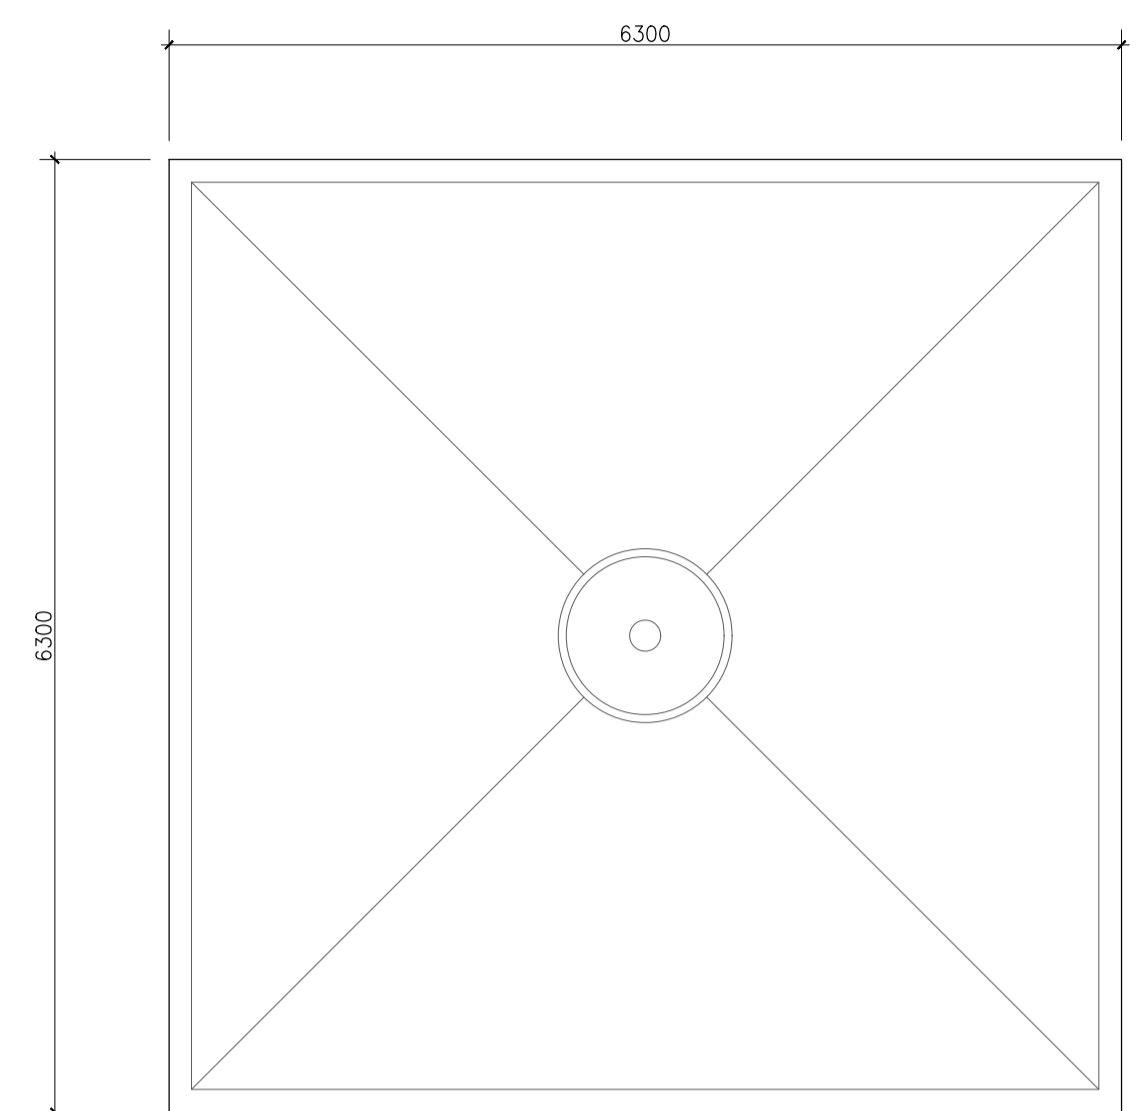


ROOF PLAN

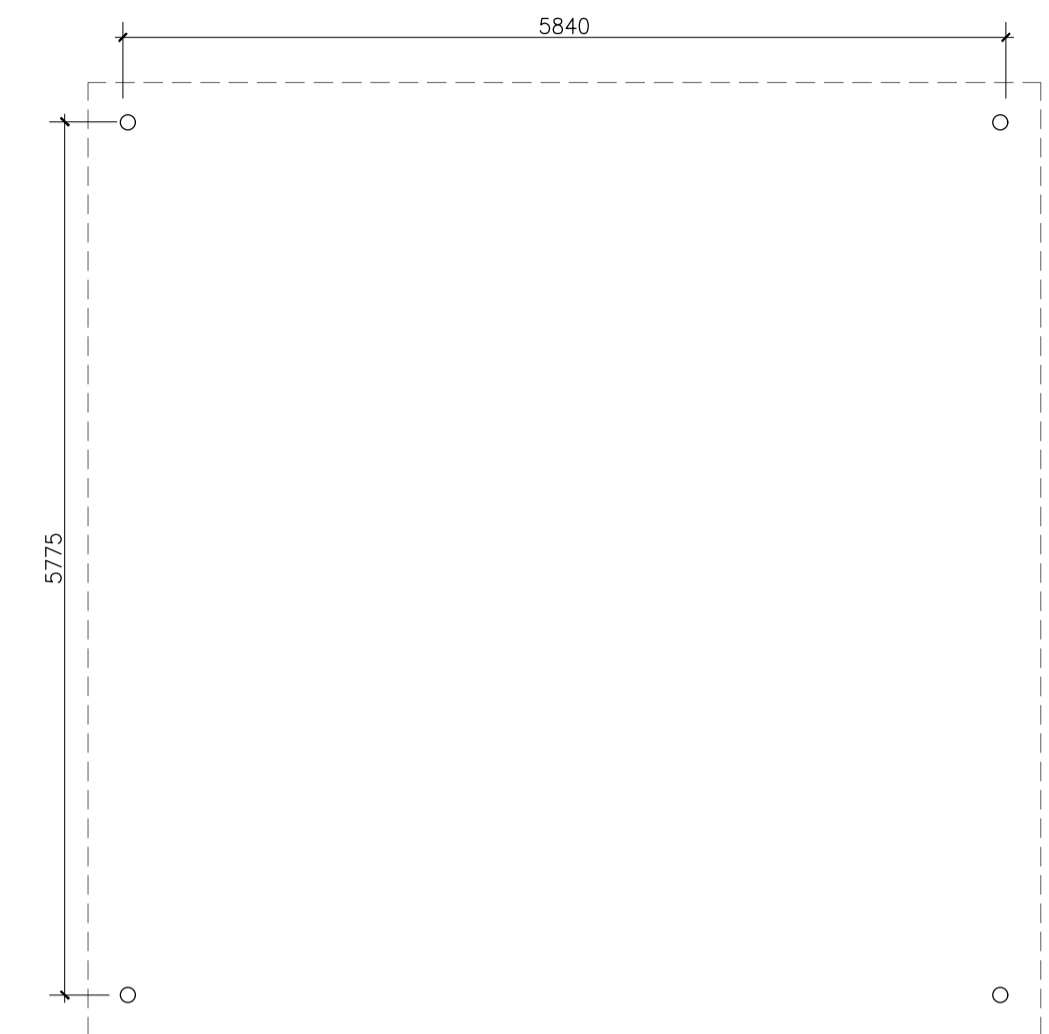


FLOOR PLAN

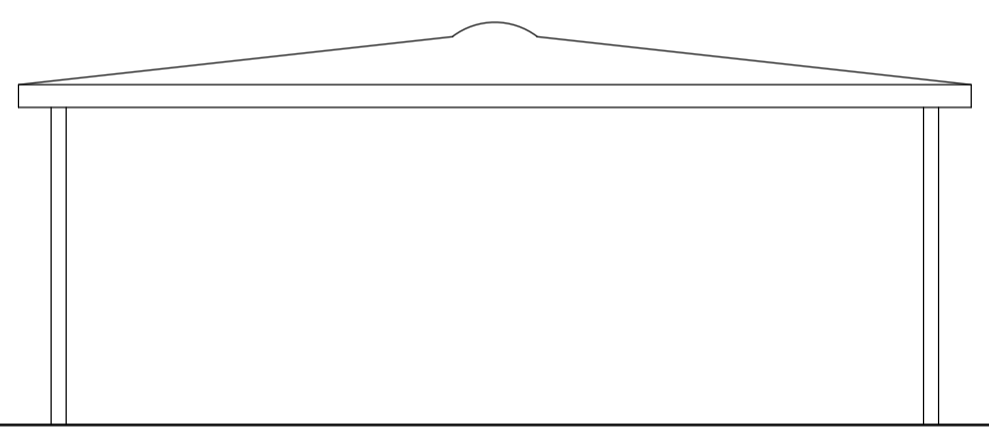


FRONT ELEVATION

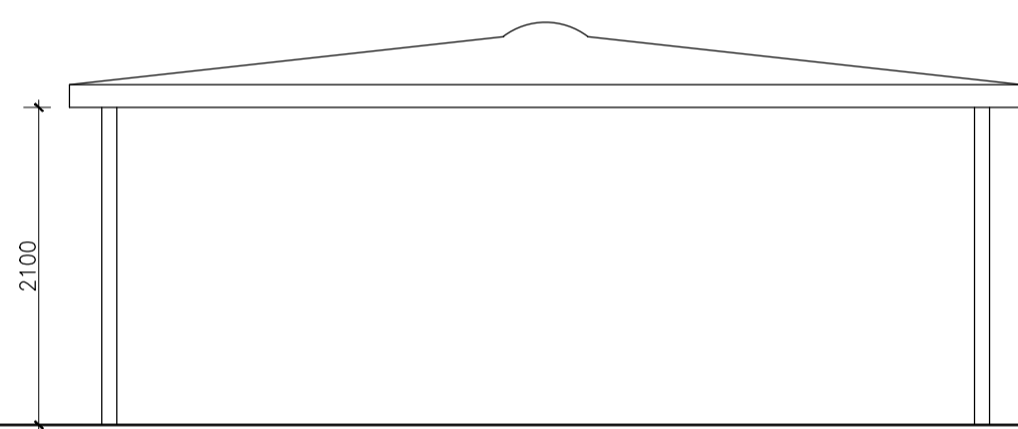


SIDE ELEVATION

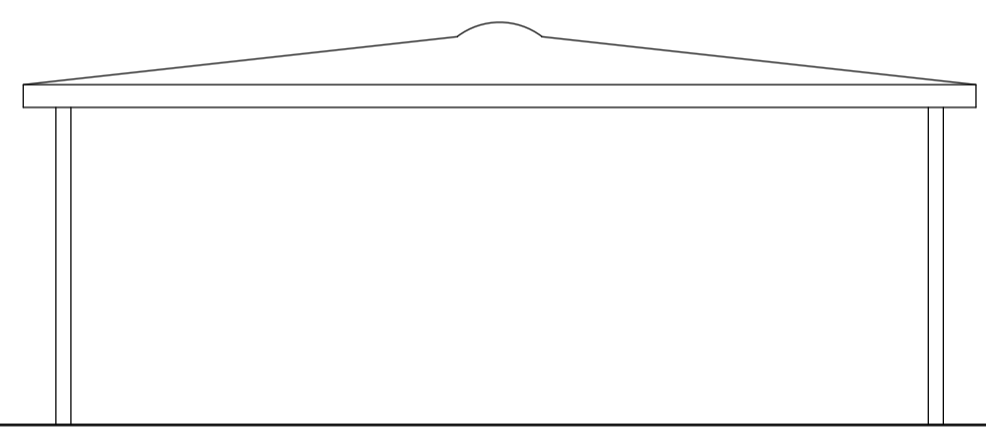


REAR ELEVATION

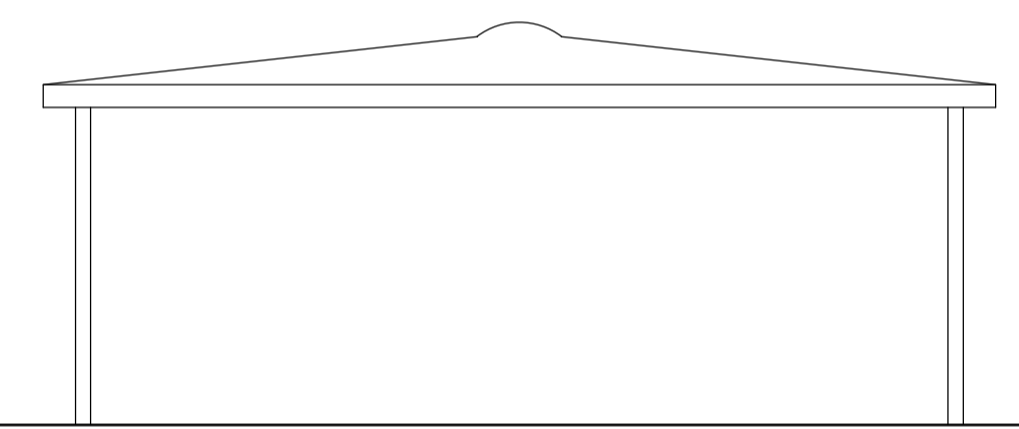

SIDE ELEVATION

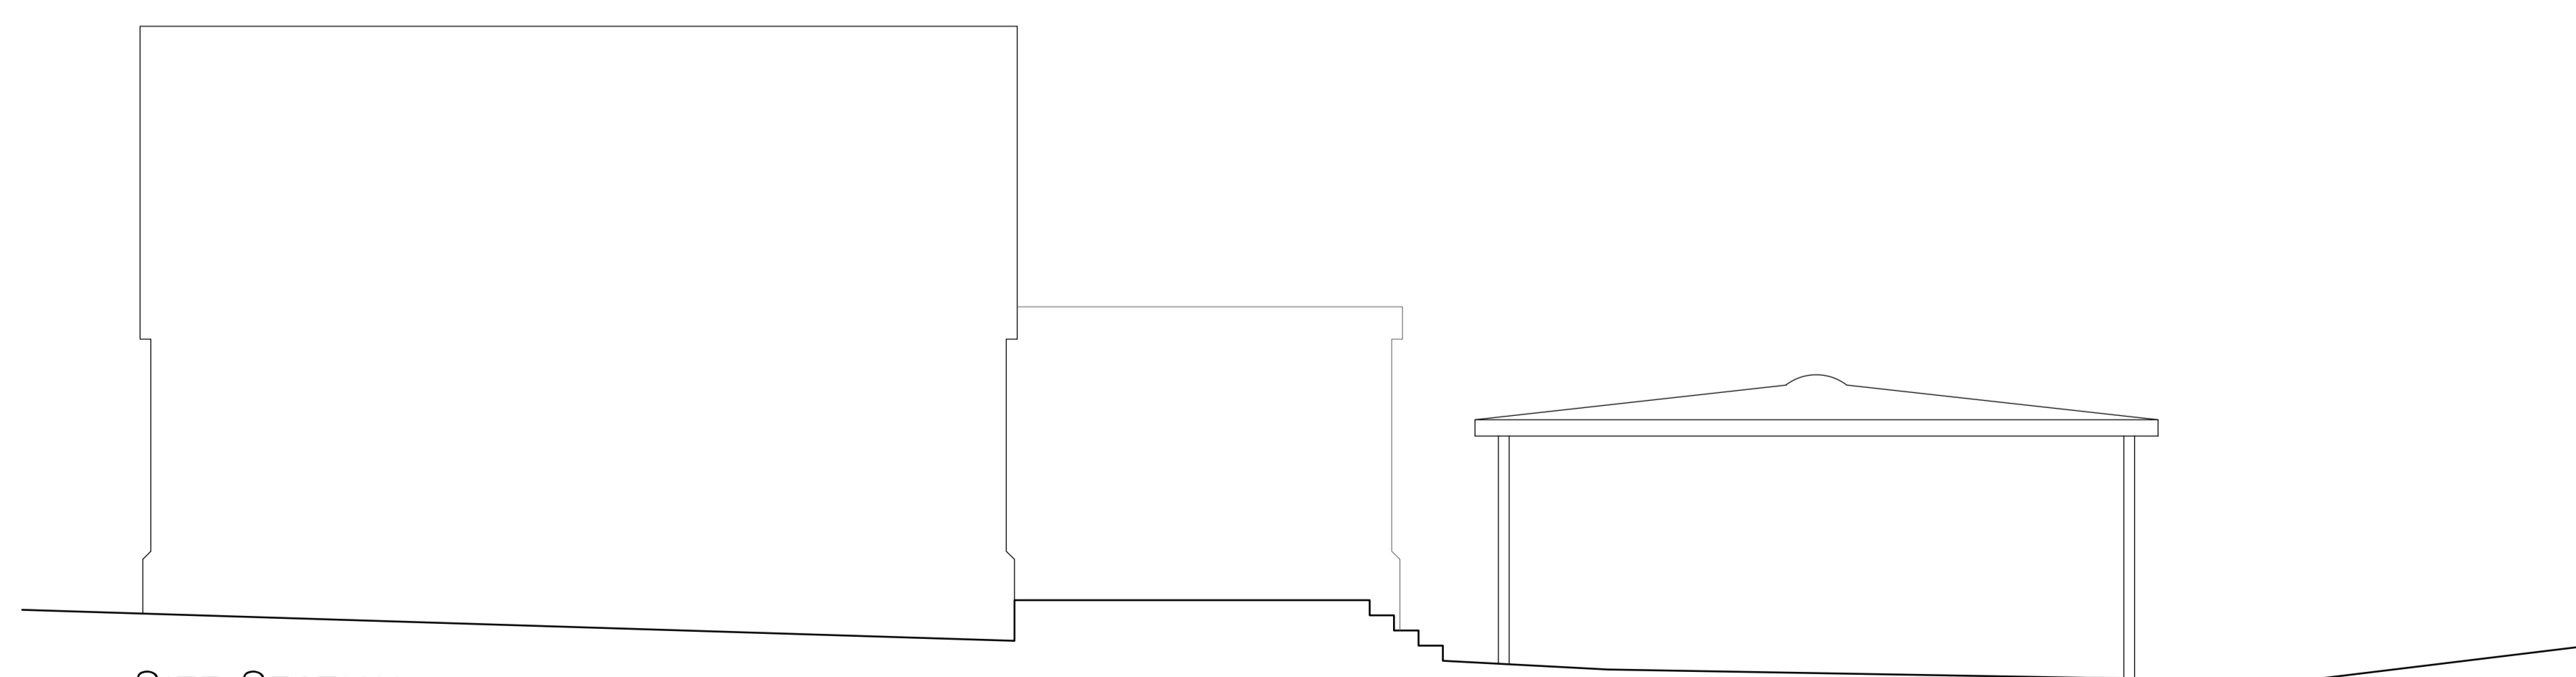

SITE SECTION

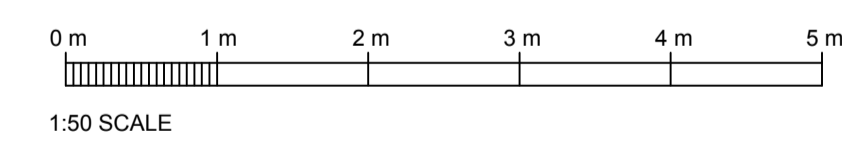

**PLANNING**

Client  
David Miller

Project  
Cotton Mill Micro Pub  
10 Station Road  
Swanley  
BR8 8ET

**HD HASKINS**  
 DESIGNS LTD.  
 The Civic Centre, St Mary's Road, Swanley, Kent, BR8 7BU.  
 Phone: 01322 479551 Mobile: 07802 182202  
 info@haskinsdesigns.co.uk Website: haskinsdesigns.co.uk

Title  
Parasol Proposed Floor  
Plans and Elevations

Project No.  
**243**

Scale  
As shown @ A1

Drawn  
MH  
Check  
JH

Drawing No.  
243-PD-05

Revision

Date  
SEP 23

Rev	Date	Comments	Rev	Date	Comments