




NB:
 ALTHOUGH EVERY EFFORT IS MADE TO ENSURE
 THE ACCURACY OF THESE PLANS,
 THE MEASUREMENTS ARE NOT GUARANTEED.
 ONE SHOULD RETAKE MEASUREMENTS AGAIN.
 THE PLANS HAVE BEEN DRAWN AS PER WHAT WAS
 VISIBLE UPON A SITE VISIT. THE INTEGRITY OF LOAD
 BEARINGS SHOULD BE CHECKED

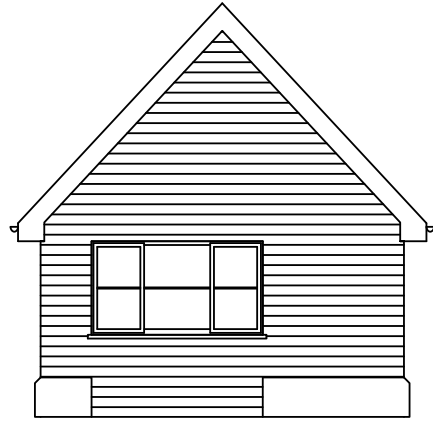


EXISTING FRONT ELEVATION

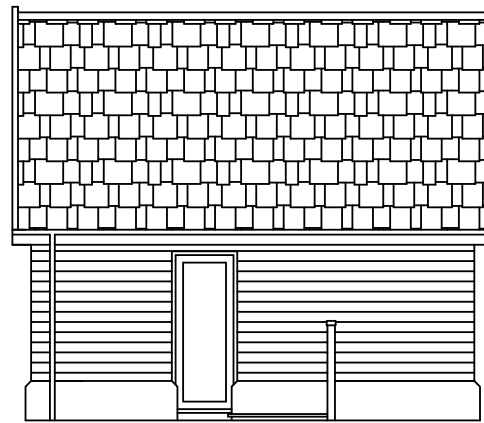


EXISTING SIDE ELEVATION

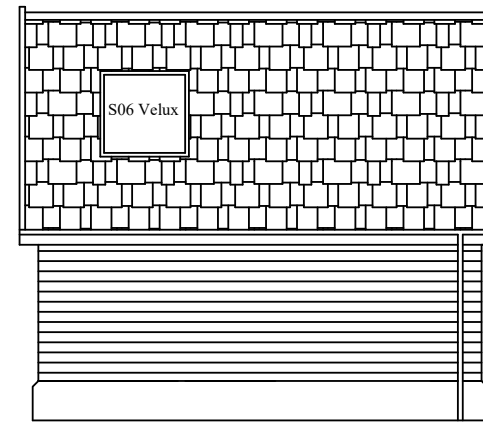


EXISTING REAR ELEVATION

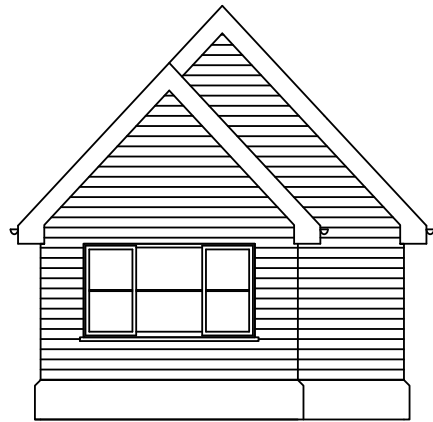

PROPOSED FRONT ELEVATION

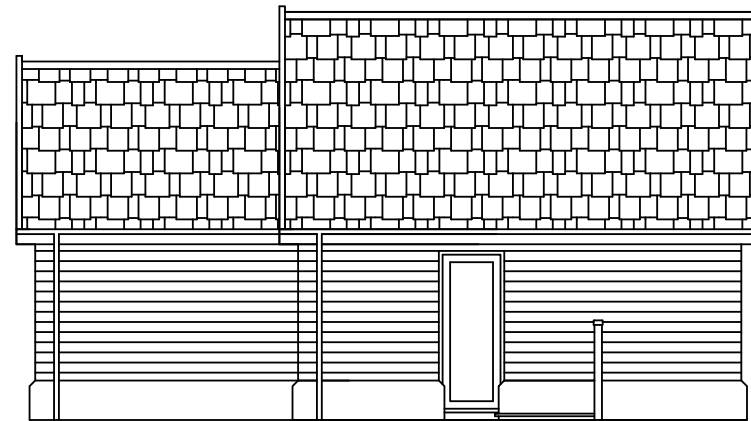

PROPOSED SIDE ELEVATION

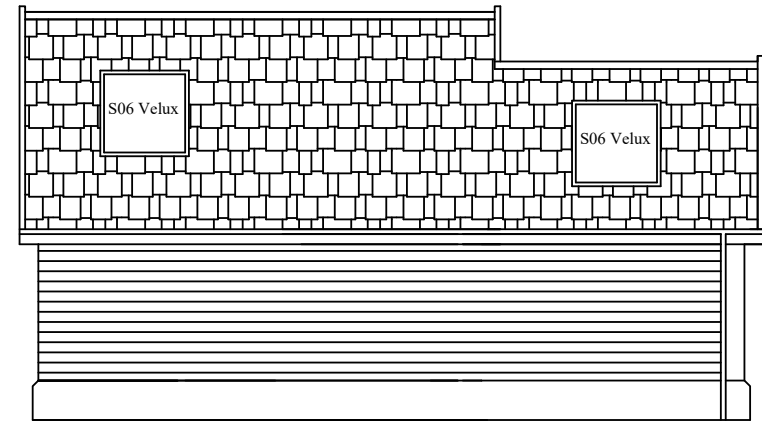

PROPOSED REAR ELEVATION

ARCHER ARCHITECTURAL & DESIGN LIMITED 07484117997 www.plans4me.co.uk	Site address 65 Goldbrook Hoxne, Suffolk IP21 5AN	Client On behalf Keith Chapman Wendy Chapman	Drg No 678744	Drn by JST	Date 09/10/2023
			ISSUE # (a)		SCALE 1:100