



STABLES EAST ELEVATION

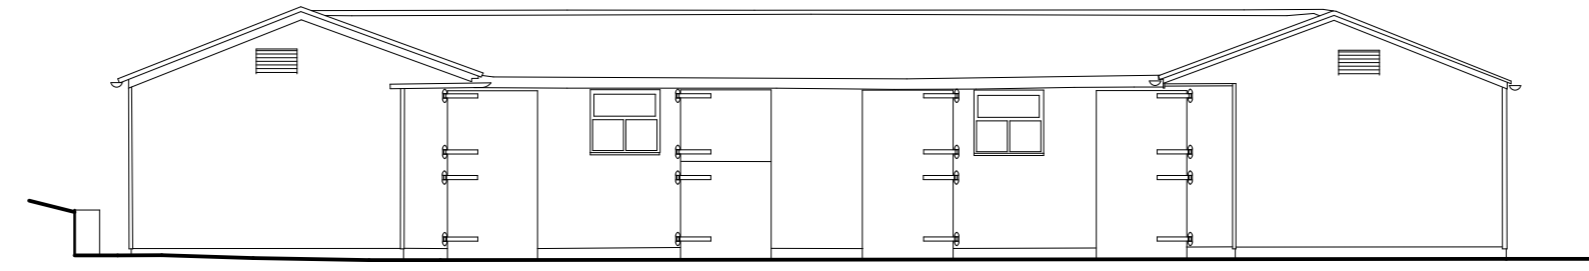

STABLES WEST ELEVATION

EXISTING STABLES EAST & WEST ELEVATION

 

Scale 1:100

PILGRIMS FARM
STABLES

Scale: 1:100 @ A3
Drawing Number: 6252-PL04 Rev 01 | August 2023 | Drawn By: AM