


STABLES NORTH ELEVATION

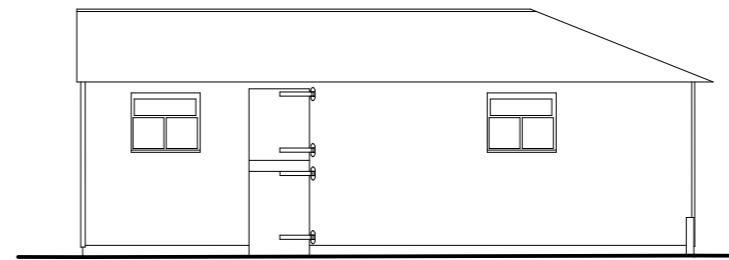

STABLES SOUTH ELEVATION

EXISTING STABLES NORTH & SOUTH ELEVATIONS

PILGRIMS FARM
STABLES

Scale: 1:100 @ A3

Drawing Number: 6252-PL03 Rev 01 | August 2023 | Drawn By: AM



Scale 1:100