


PROPOSED ROOF PLAN



SCALE BAR 1:100 @ A3

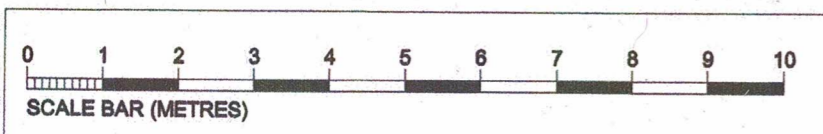

Name  
.....

Signature  
.....

Date  
.....

Apple Planning and Design Ltd.  
Steve.appleby007@ Gmail.com  
Mob;07866 566265

Client Name:  
MR STEVEN LANG

Project Title:  
PROPOSED SINGLE STOREY DWELLING.  
SITE: LAND TO WEST OF CARPENTERS.  
YARCOMBE, HONITON, DEVON, EX14 5ED.

Drawing Title:  
PROPOSED ROOF PLAN.

Scale: 1:100 @ A3. Date: SEPT 2023

Project No: 100/719/2023. Dwg No: Rev: By: STEVE APPLEBY.