



Name

Signature

Date

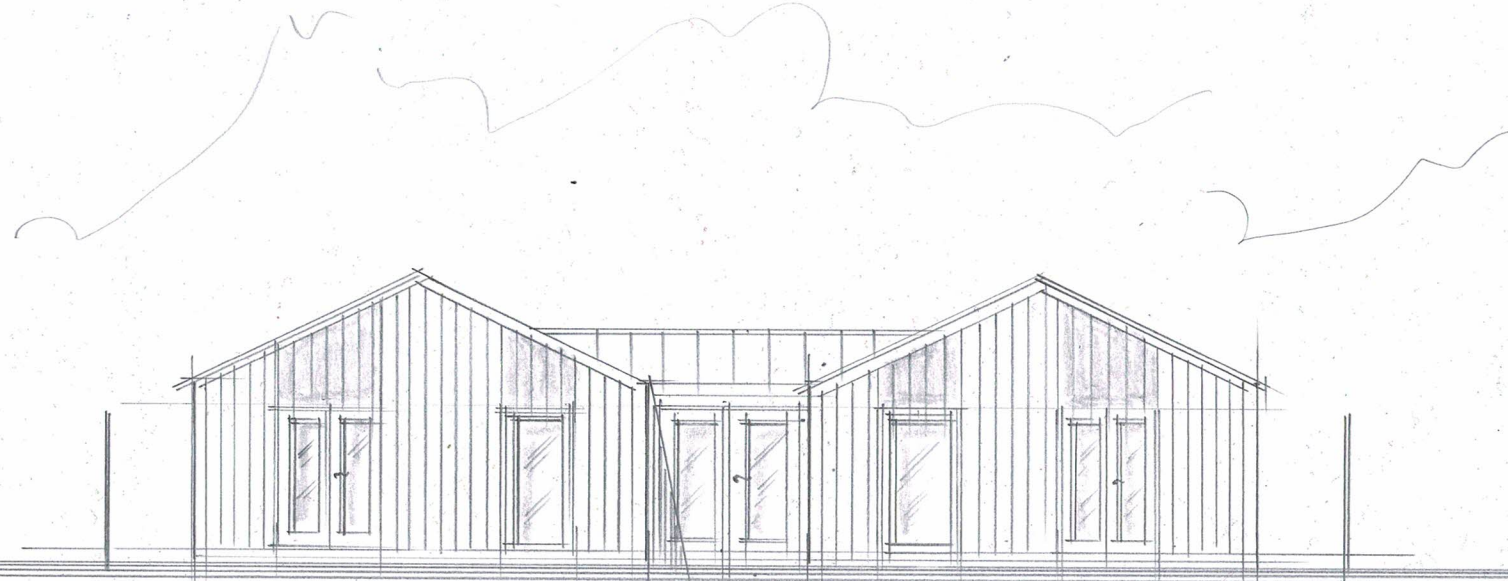

PROPOSED SOUTH EAST ELEVATION

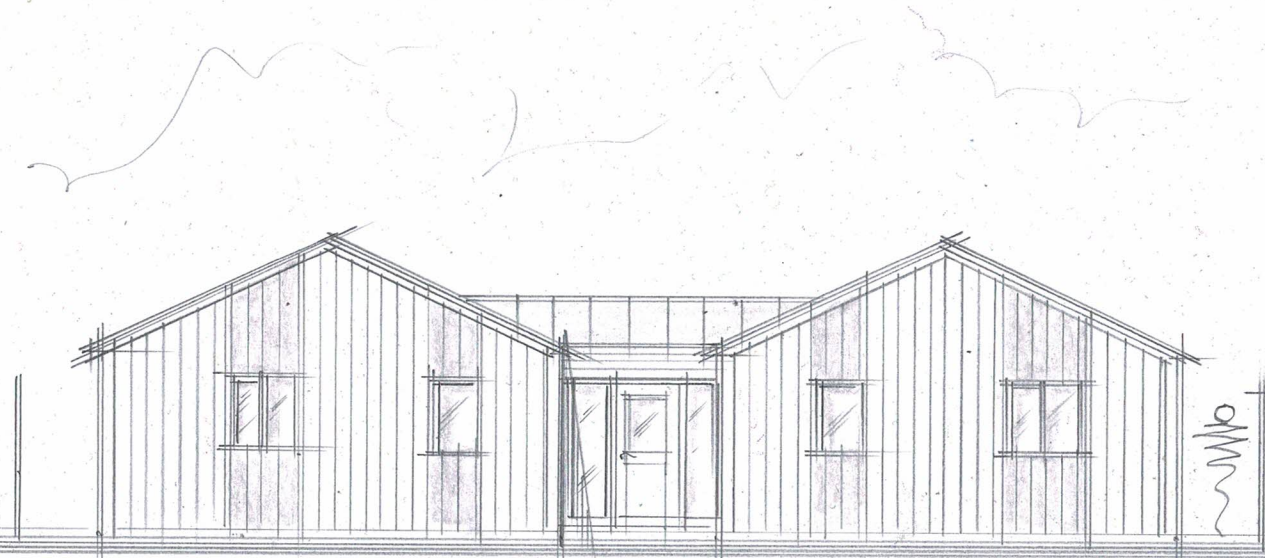

PROPOSED - NORTH WEST ELEVATION

Apple Planning and Design Ltd.  
Steve.appleby007@ Gmail.com  
Mob;07866 566265

Client Name:  
MR. STEVEN LANG.

Project Title:  
PROPOSED SINGLE STOREY DWELLING  
SITE: LAND TO WEST OF 'CARPENTERS'  
YARCOMBE, HAMILTON, DEVON, EX14 9BD.

Drawing Title:  
PROPOSED ELEVATIONS  
SHEET ONE.

Scale: 1:100 @ A3 Date: AUG. 2023

Project No: 100/019/2023 Dwg No: Rev: By: STEVE APPLEBY.

SCALE BAR 1:100 @ A3.

