


PROPOSED GROUND FLOOR PLAN

SCALE BAR 1:100 @ A3

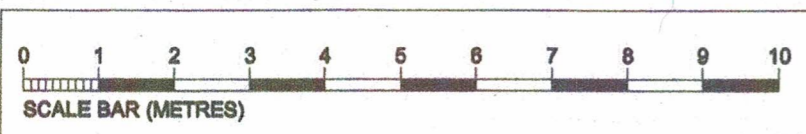

FLOOR AREA 134.36m<sup>2</sup>



REV II

Name  
 Signature  
 Date

Apple Planning and Design Ltd.  
 Steve.appleby007@ Gmail.com  
 Mob;07866 566265

Client Name:  
 MR. STEVEN LANG

Project Title:  
 PROPOSED SINGLE STOREY DWELLING  
 SITE: LAND TO WEST OF CARPENTERS,  
 YARCOMBE, HUNTON, DEVON, EX14 9BD

Drawing Title:  
 PROPOSED PLAN

Scale: 1:100 @ A3 Date: JUNE 2023

Project No: 100/618/2023 Dwg No: Rev: By: STEVE APPLEBY