



Entrance to 20a Portland Avenue

Existing East Elevation

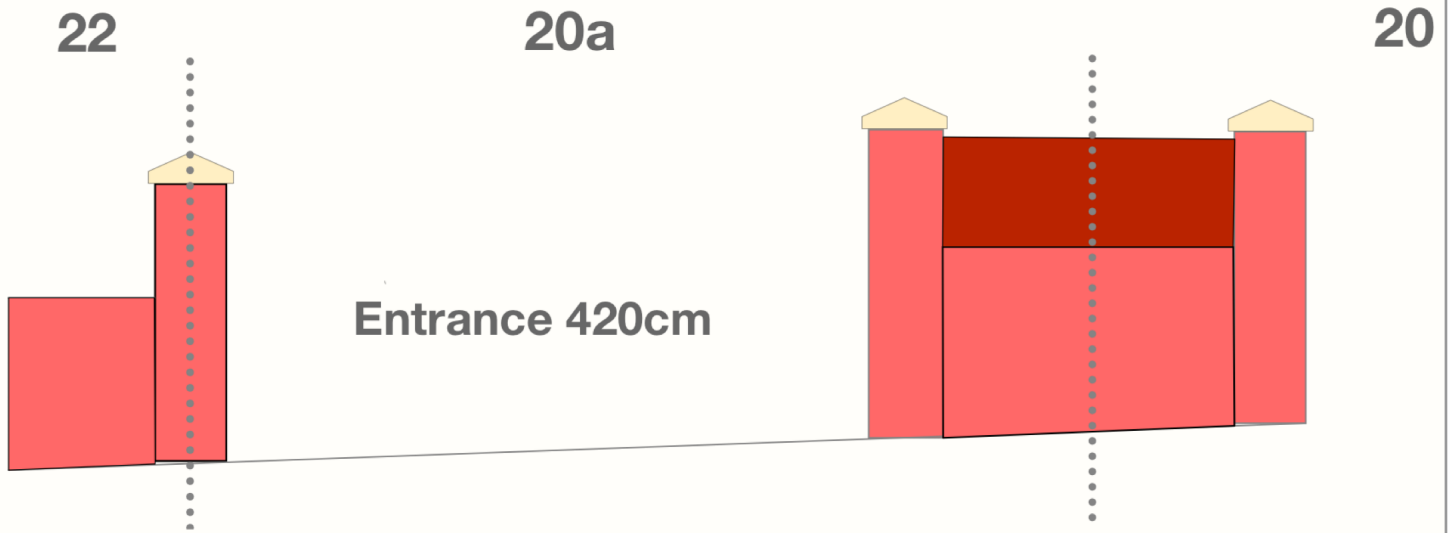

Proposed East Elevation

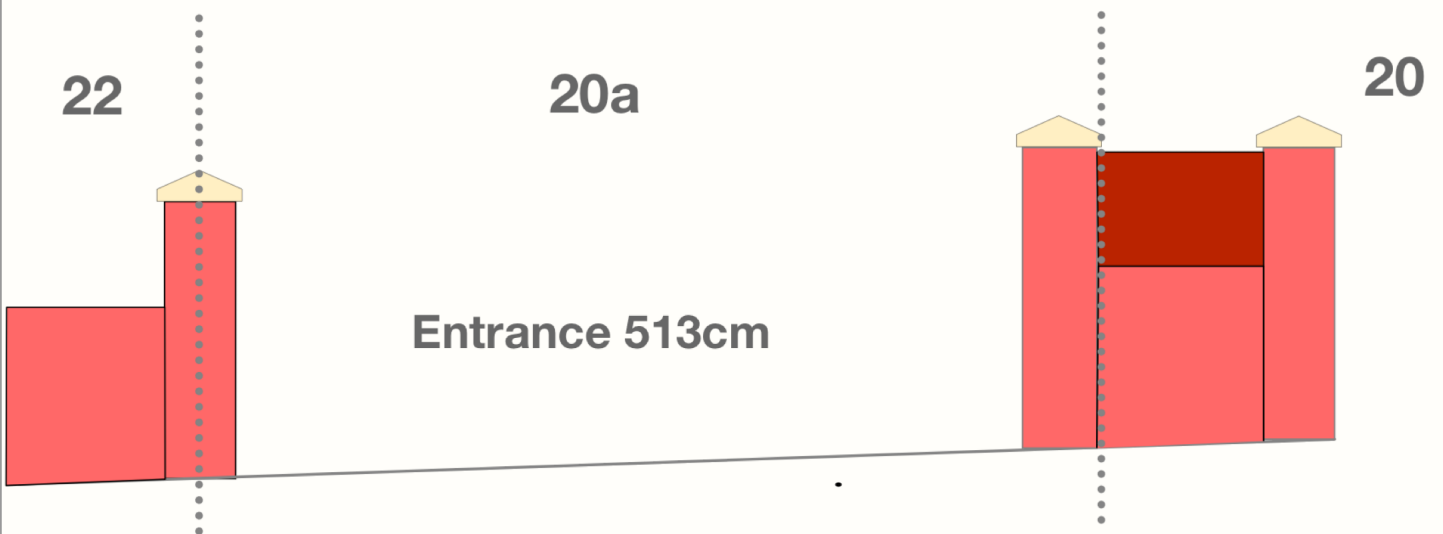

Scale 1:50 @ A4

