



Proposed Ground Floor Plan

Scale 1:100

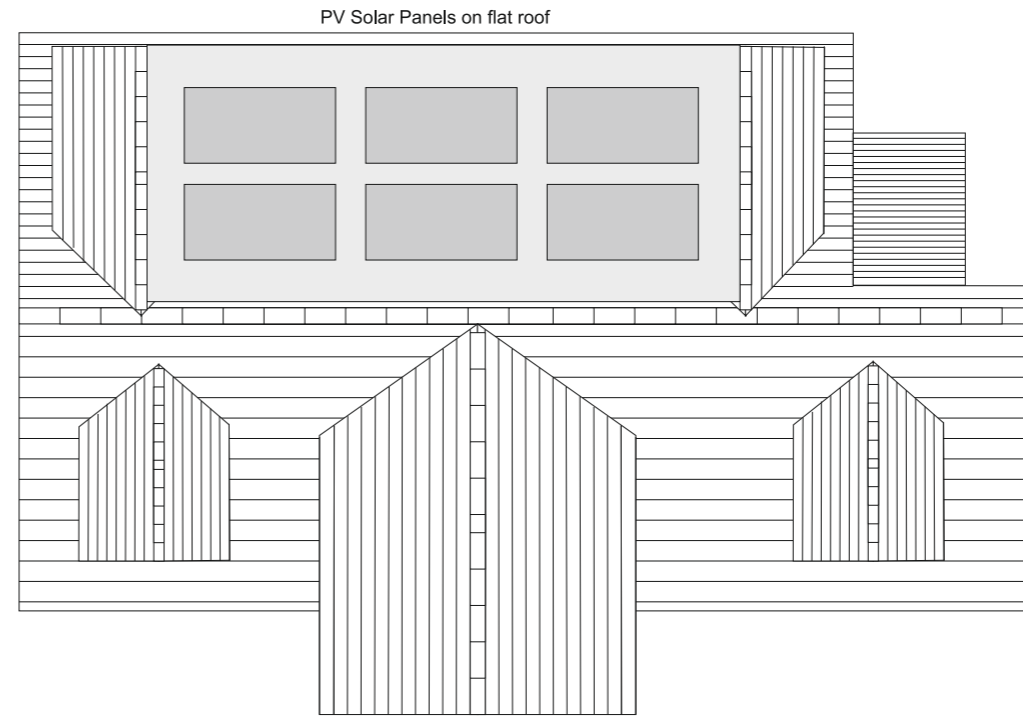


Proposed Roof Plan

Scale 1:100

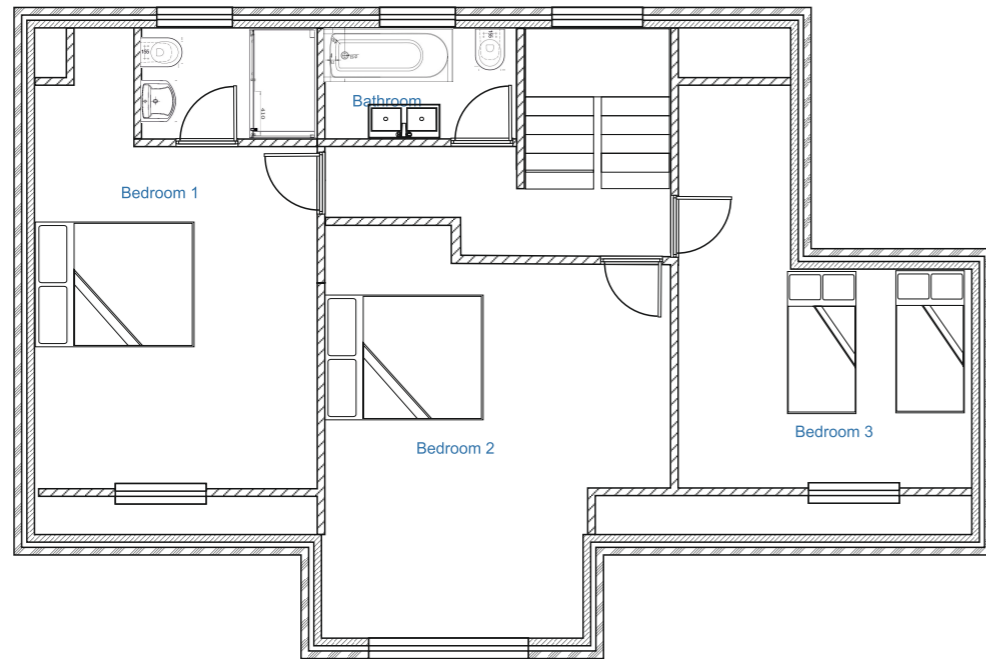

Proposed Loft Plan

Scale 1:100

 

REV	DATE	DESCRIPTION
-	01/08/23	PLANNING
A	16/10/23	Non-material amendments Inc. Change roof layout to fit PV panels

JOB TITLE

Proposed Loft Conversion & Re-modelling
Durlston, Barline, Beer EX12 3LW

DRAWING TITLE

Proposed Plans

First issued	16/08/23
Scale	1:100 @ A3
Job code	Durlston
Status	PL
Drawing number	2023-14-August-RevA
Revision	A
Drawn by:	AB
Checked by:	JB