



Proposed Ground Floor Plan

Scale 1:100

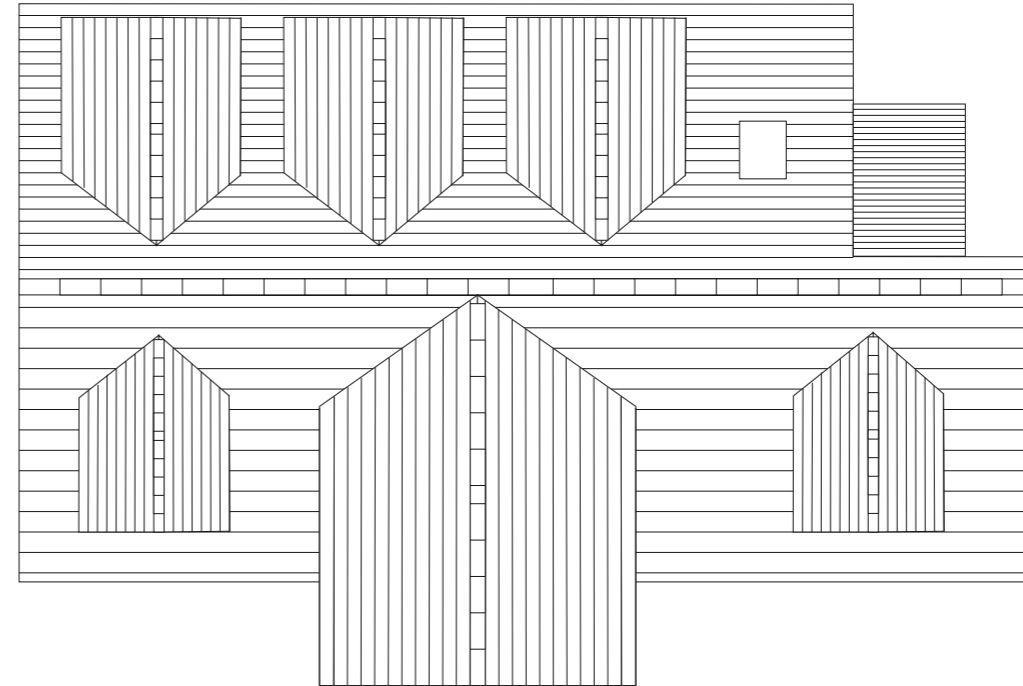


Proposed Roof Plan

Scale 1:100

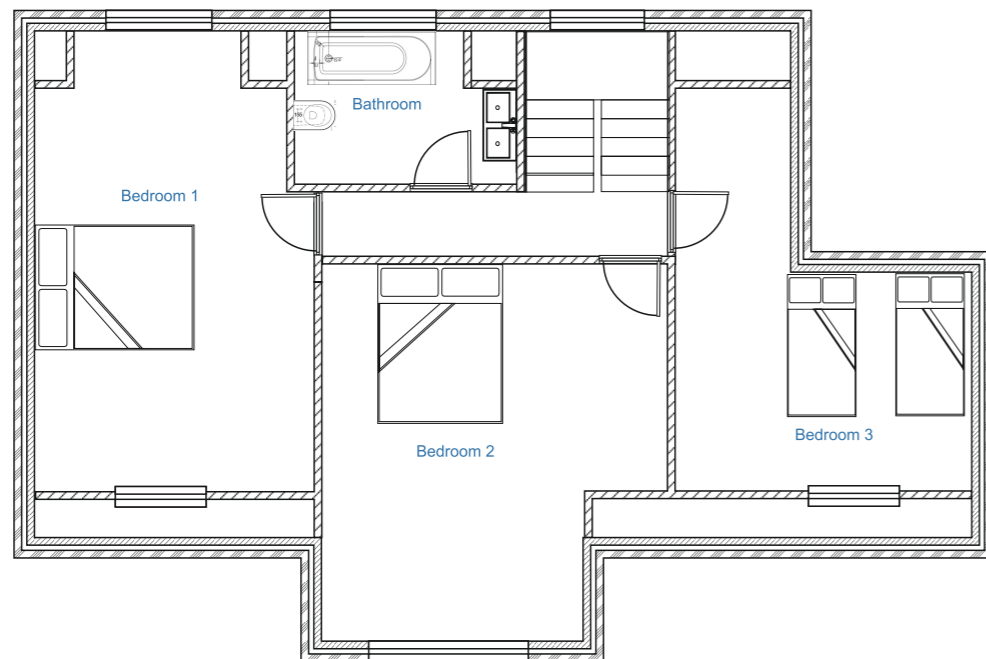

Proposed Loft Plan

Scale 1:100

 

| REV | DATE | DESCRIPTION |
|-----|----------|-------------|
| - | 01/08/23 | PLANNING |

JOB TITLE

Proposed Loft Conversion & Re-modelling
Durlston, Barline, Beer EX12 3LW

DRAWING TITLE

Existing Plans

First issued 01/08/23

Scale 1:100 @ A3

Job code Durlston

Status PL

Drawing number 2023-14-August

Revision A

Drawn by: AB

Checked by: JB