



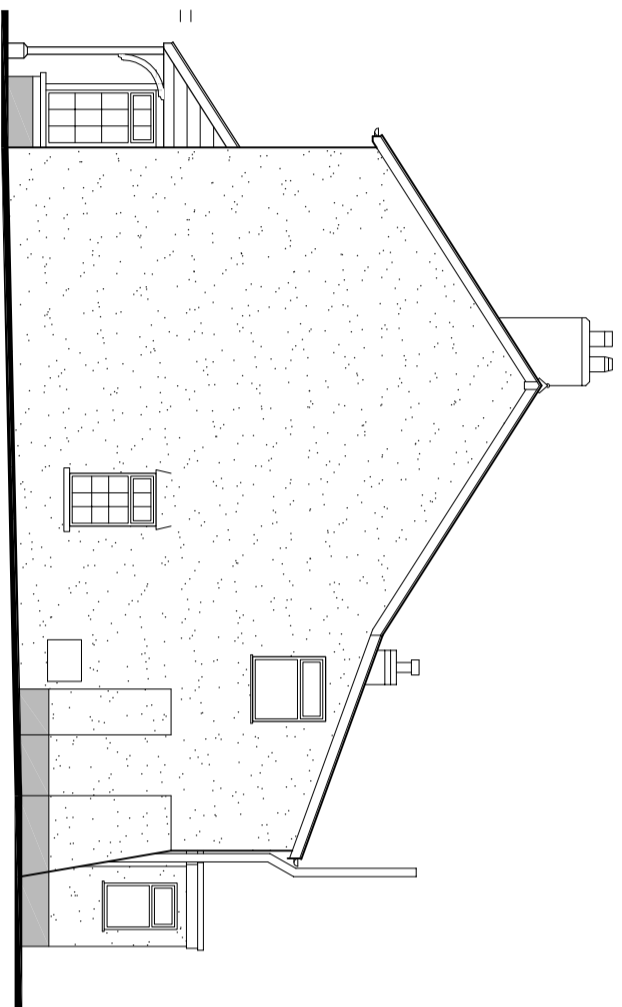


SOUTH ELEVATION

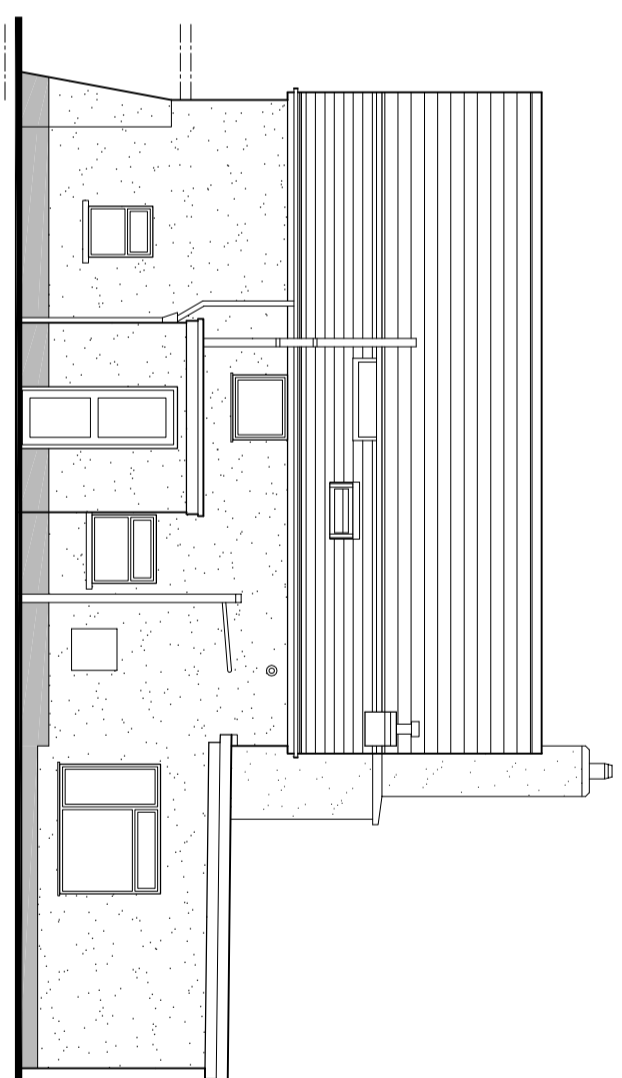


EAST ELEVATION




NORTH ELEVATION

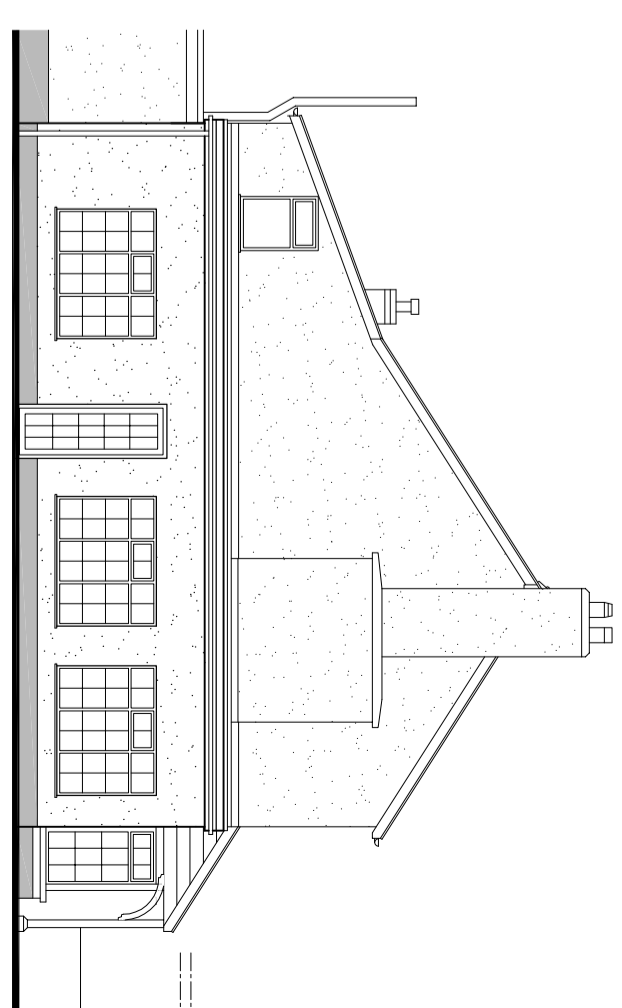


WEST ELEVATION

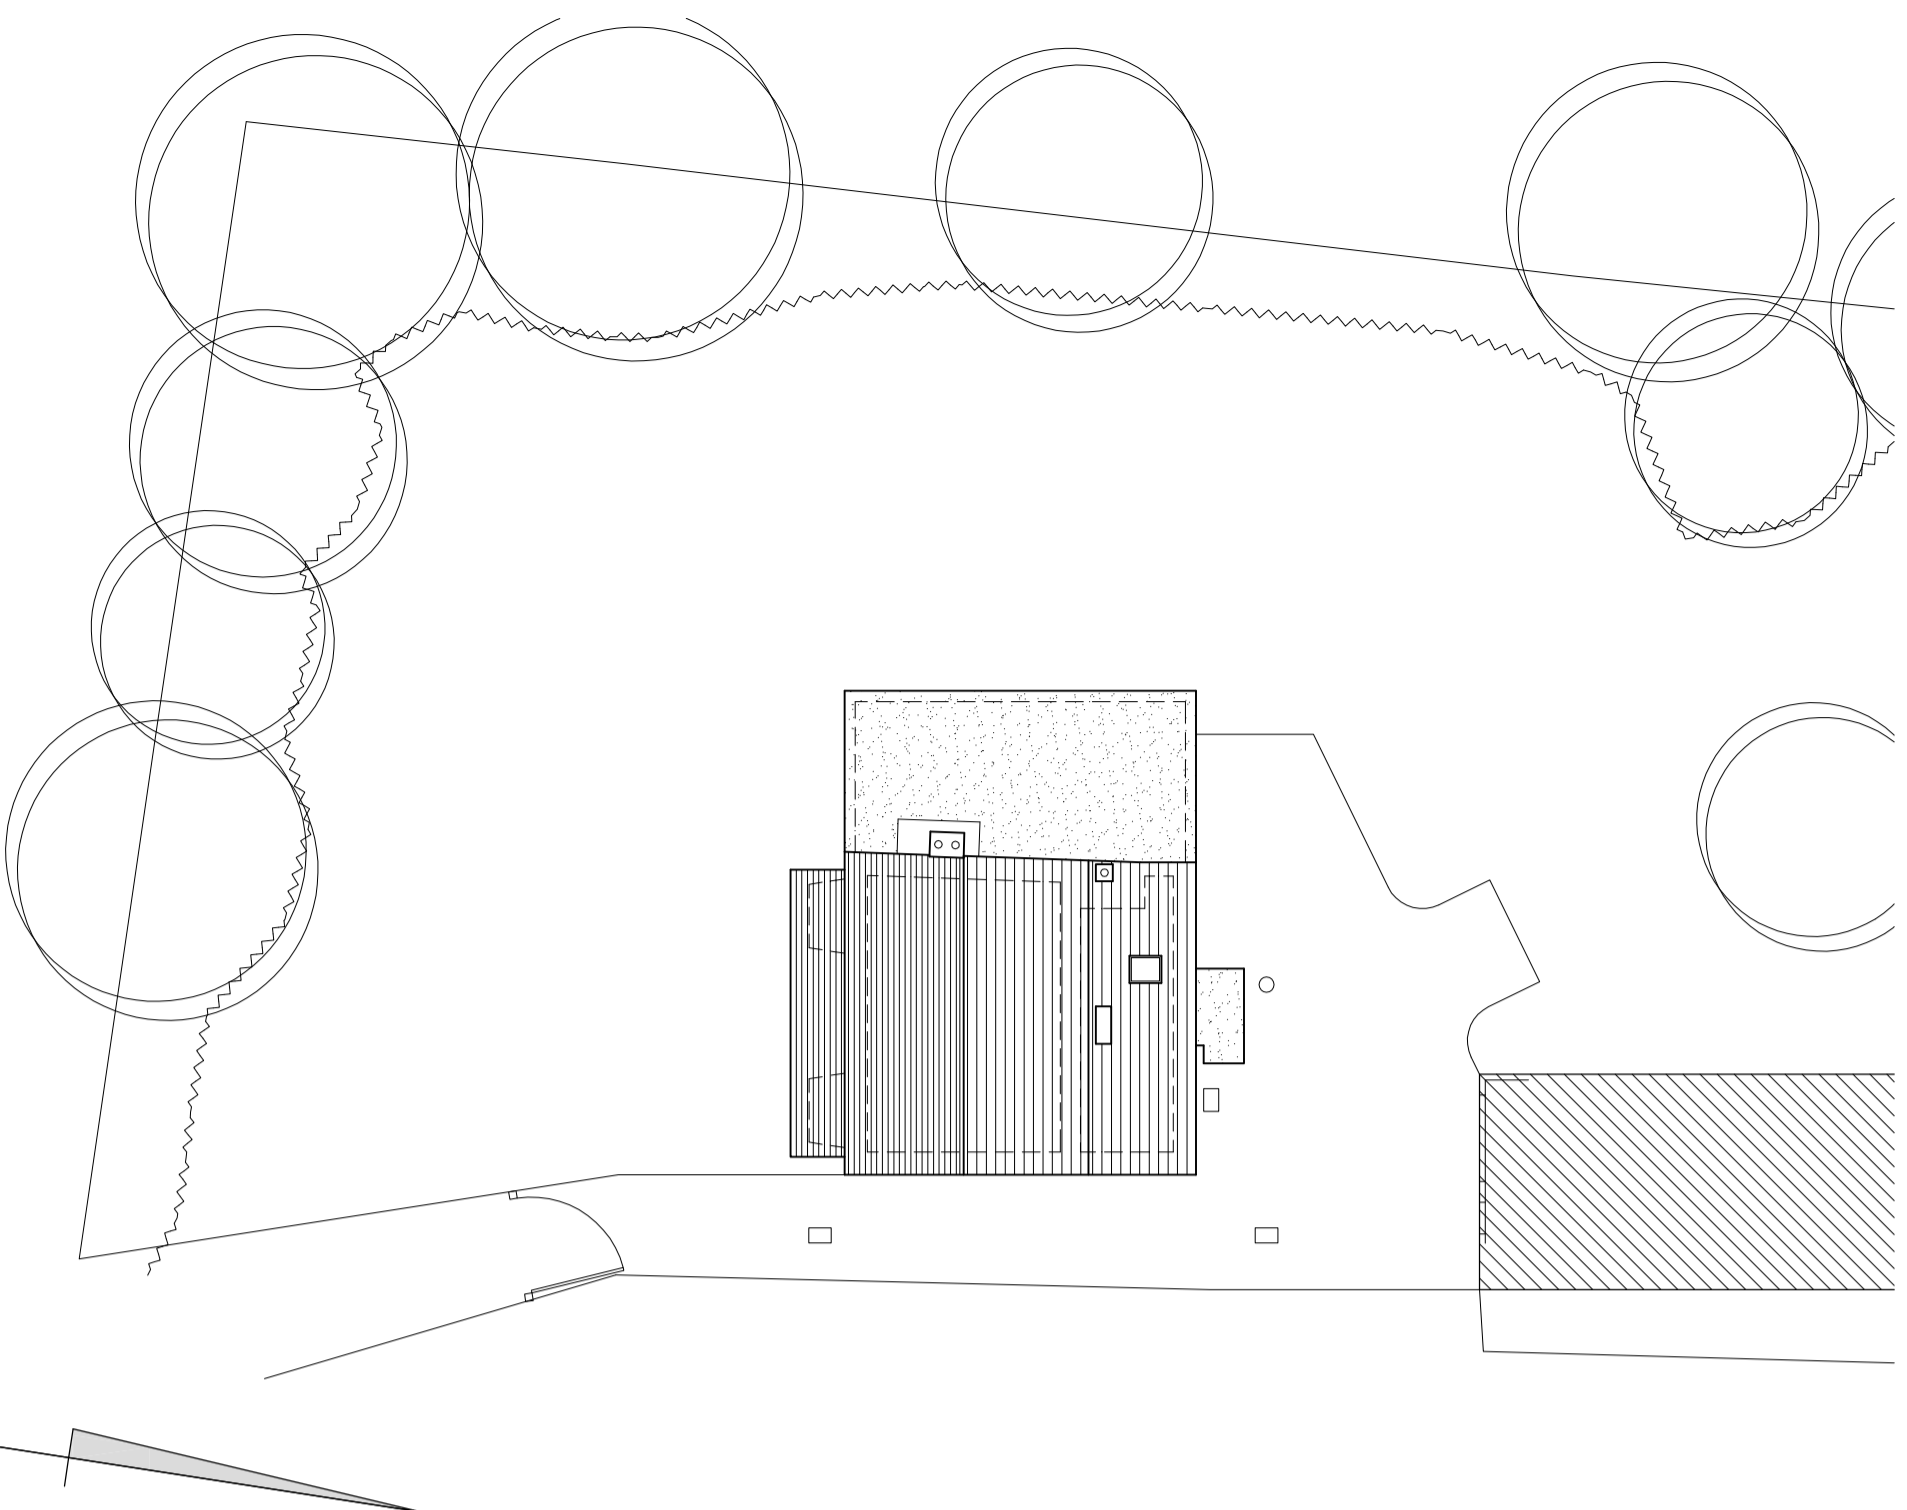

SITE / ROOF PLAN (1 : 2 0 0)

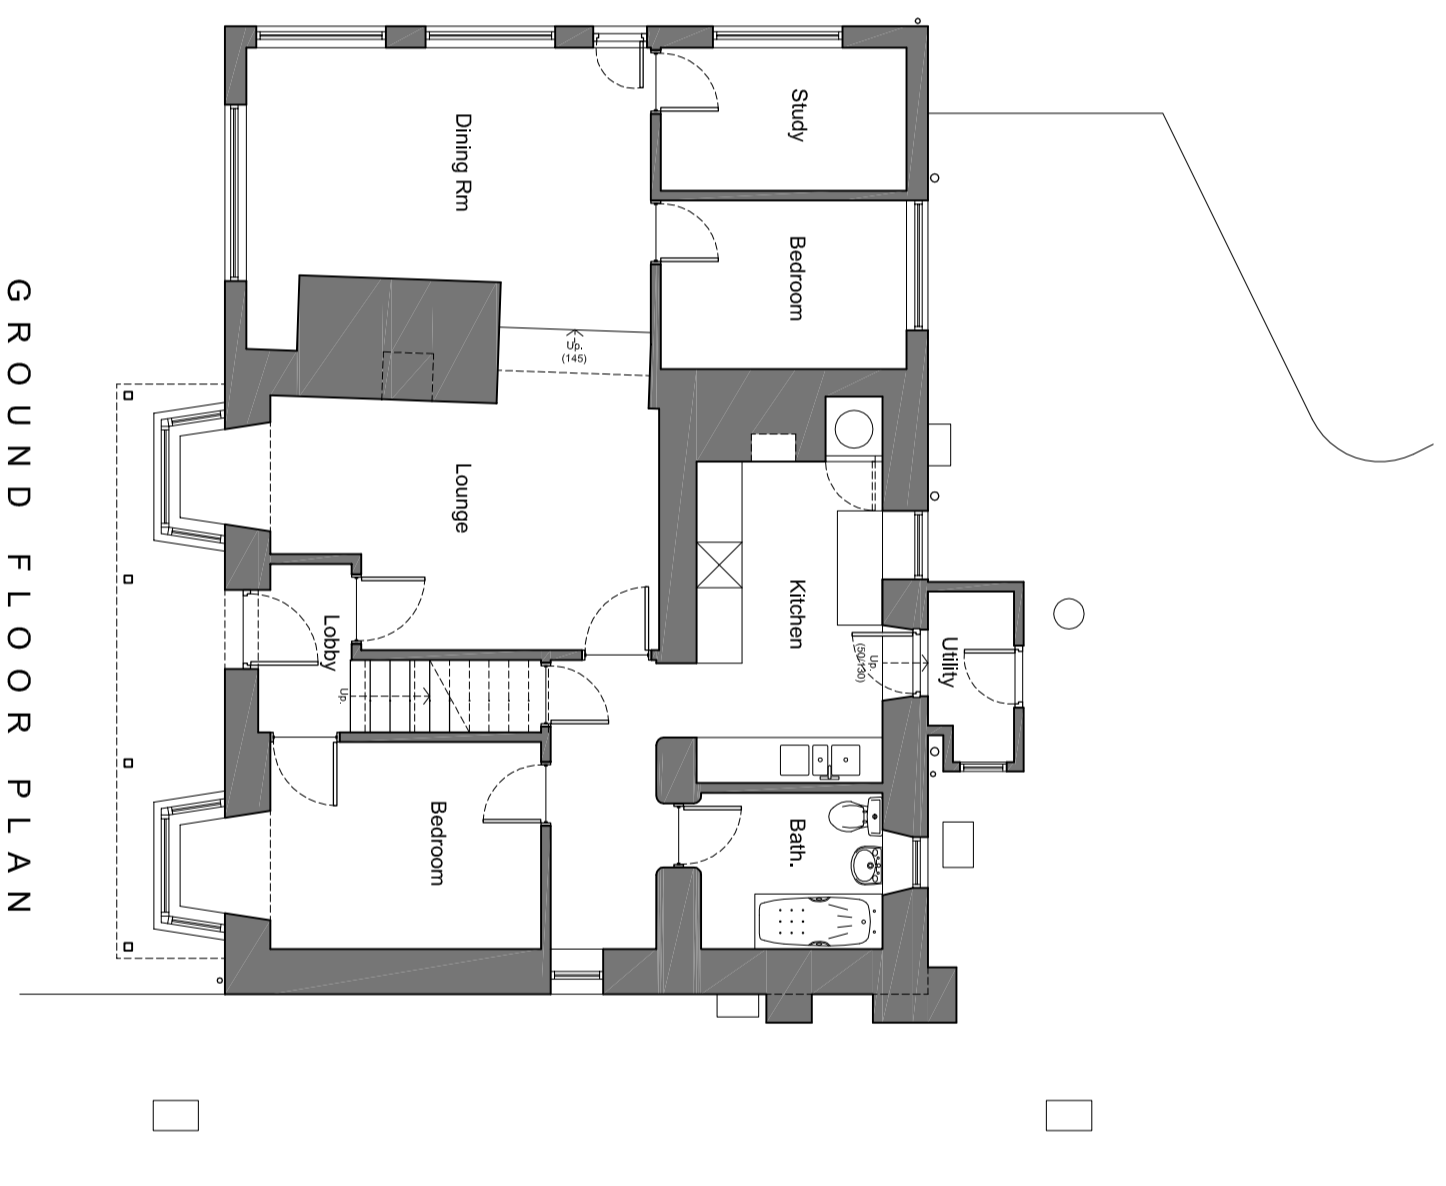

GROUND FLOOR PLAN

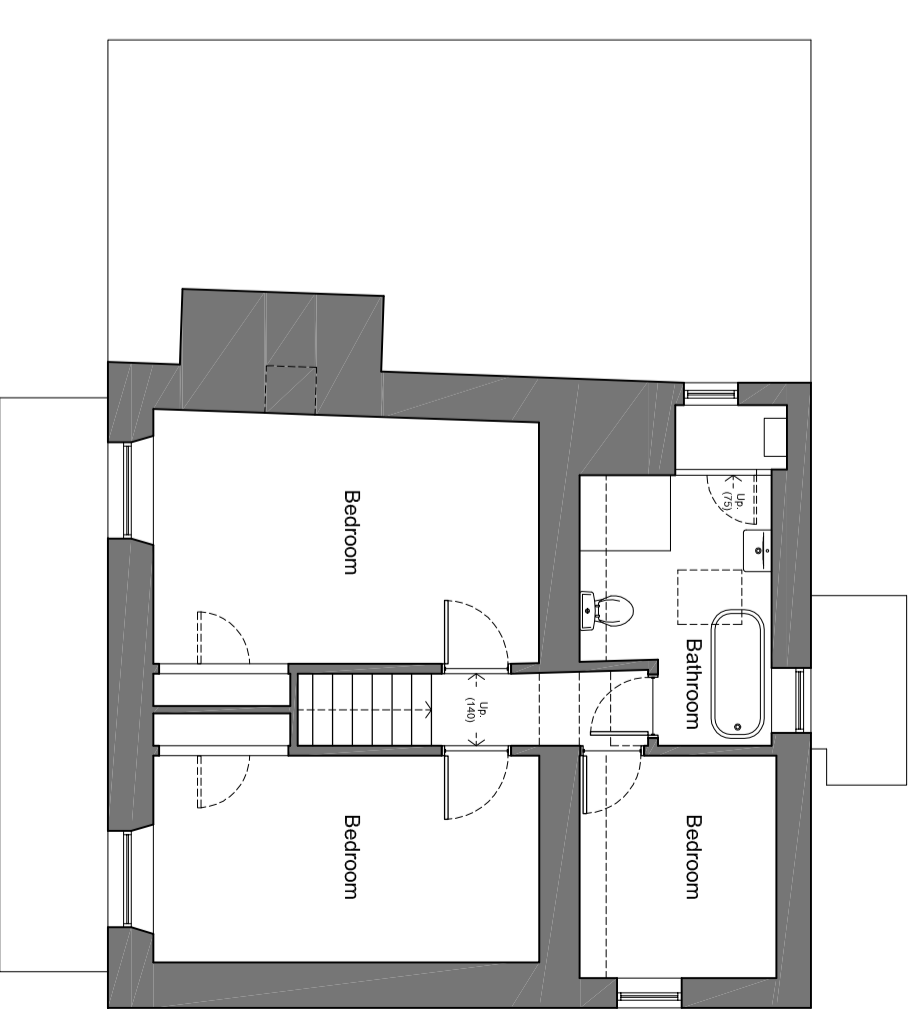

FIRST FLOOR PLAN

Revisions :

Drawing Title : SURVEY AS EXISTING

Drawing No. :

1820.SV.