



PROPOSED GROUND FLOOR PLAN

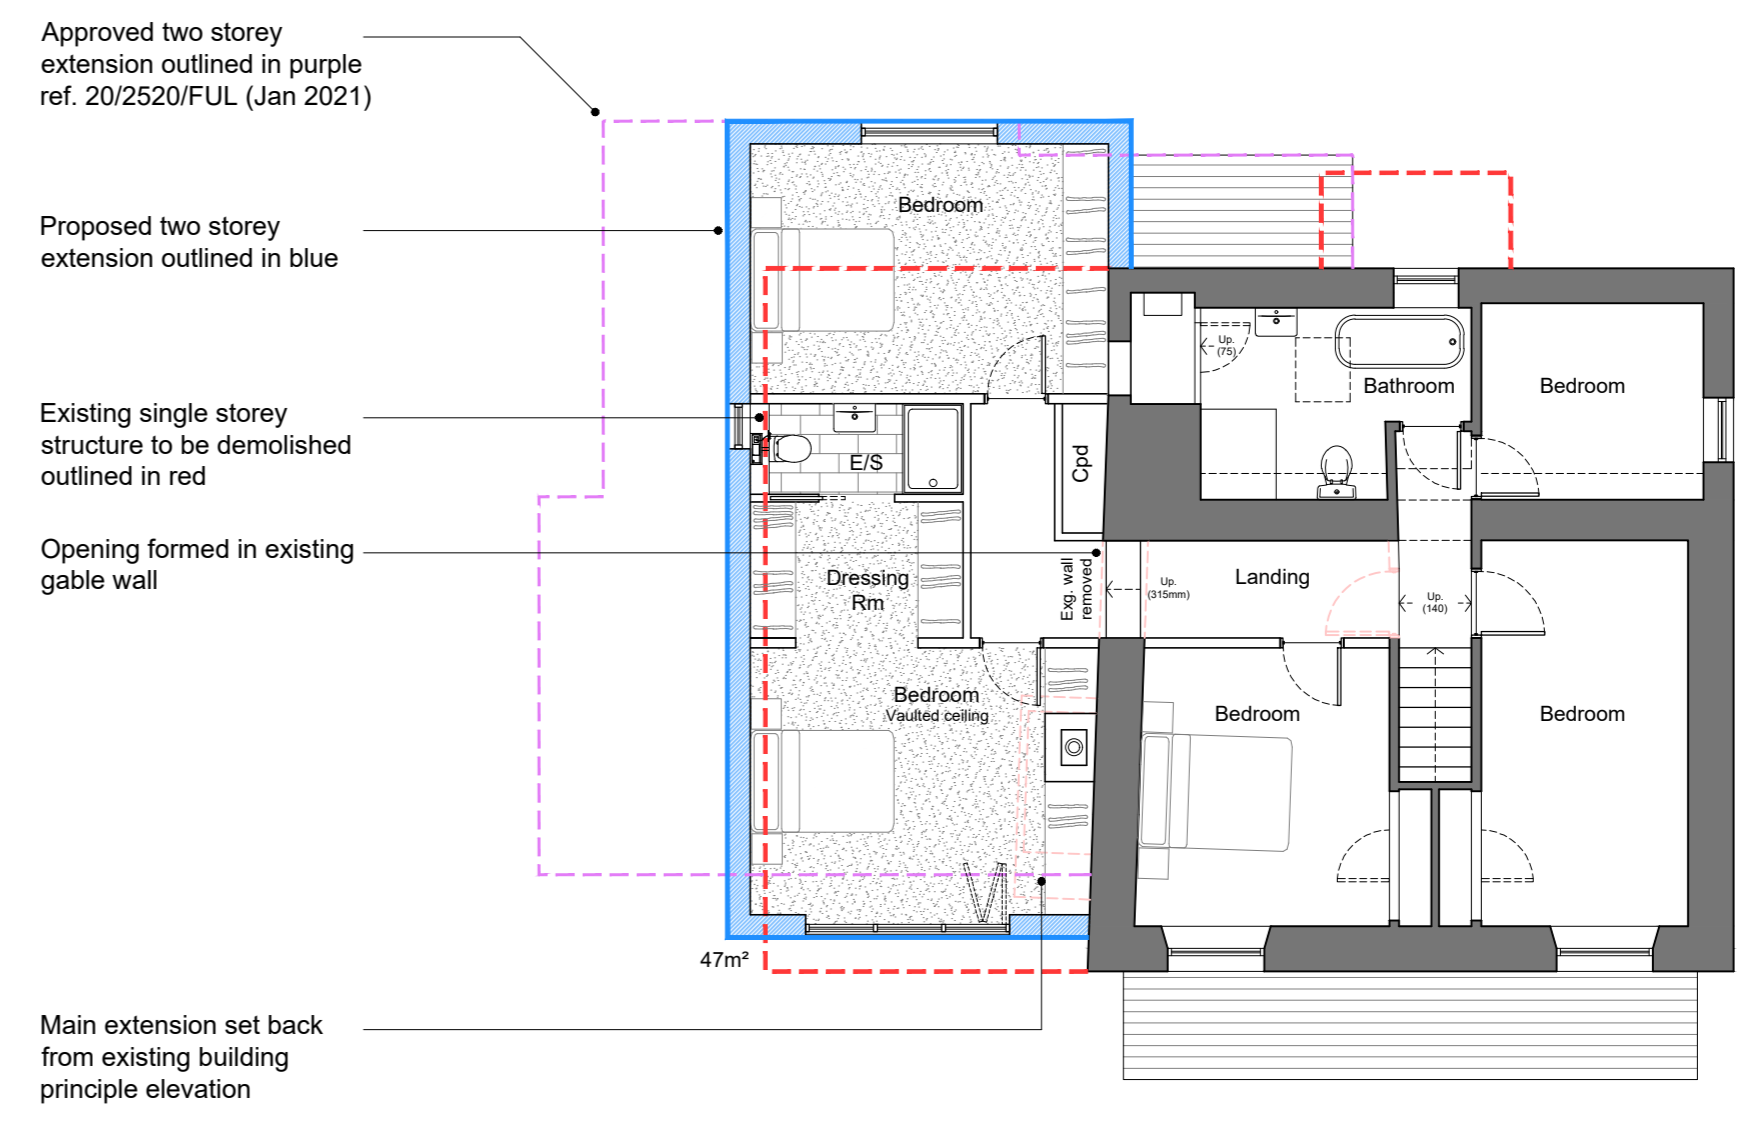

PROPOSED FIRST FLOOR PLAN

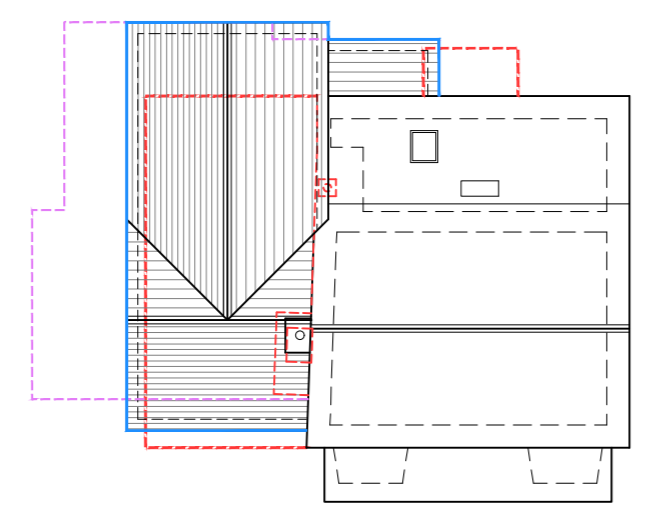

PROPOSED ROOF PLAN (1:200)

Note: This drawing is intended for the purposes of a planning application and is not intended for any other use.



This drawing is issued for the purposes of the status described on the drawing title and is not intended for any other use without written prior agreement. No dimensions to be scaled from this drawing. All dimensions should be checked and verified on site. Discrepancies on the drawing should be referred to the Architectural Technologist prior to commencement of any works on site.

Scale : 1:100/1:200 at A2
Metric Scale 1:100
Metric Scale 1:200

Date : November 2023
Revision :

Project : **Proposed Extensions**
Address : **Brookside, Station Road, Newton Poppleford, Devon. EX10 0ER**
Client : **Mr N. & Mrs J. Bonetta**

Drawing No. : **1820.7.**
Status : Planning Application

K.D. Crellen Partnership
Chartered Architectural Technologists
E : office@kdcrellenpartnership.co.uk - www.kdcrellenpartnership.co.uk - T : 01404 814449