


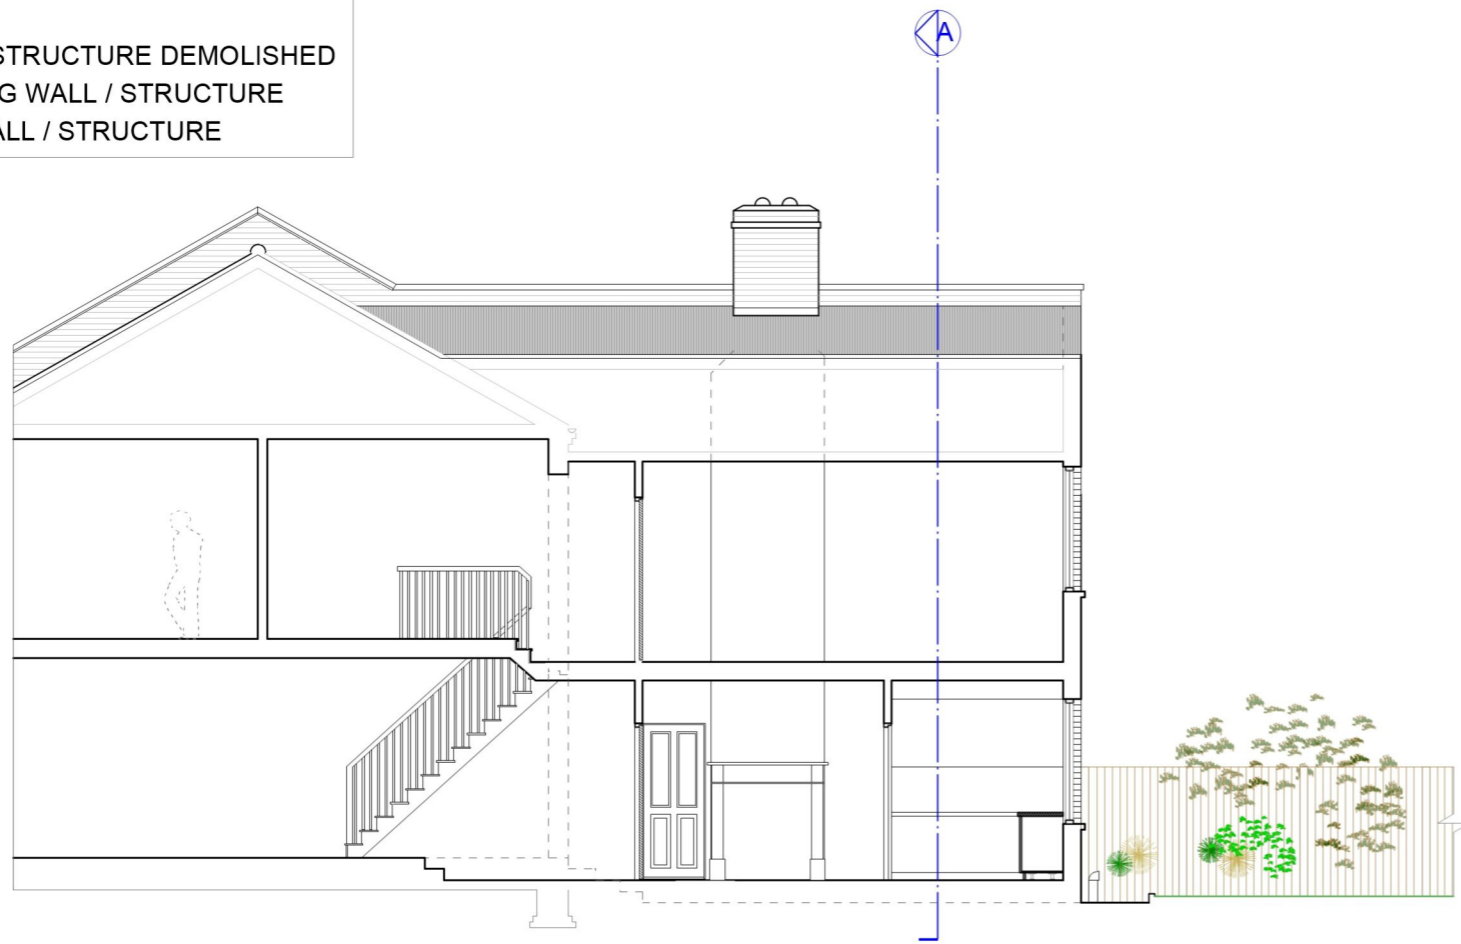
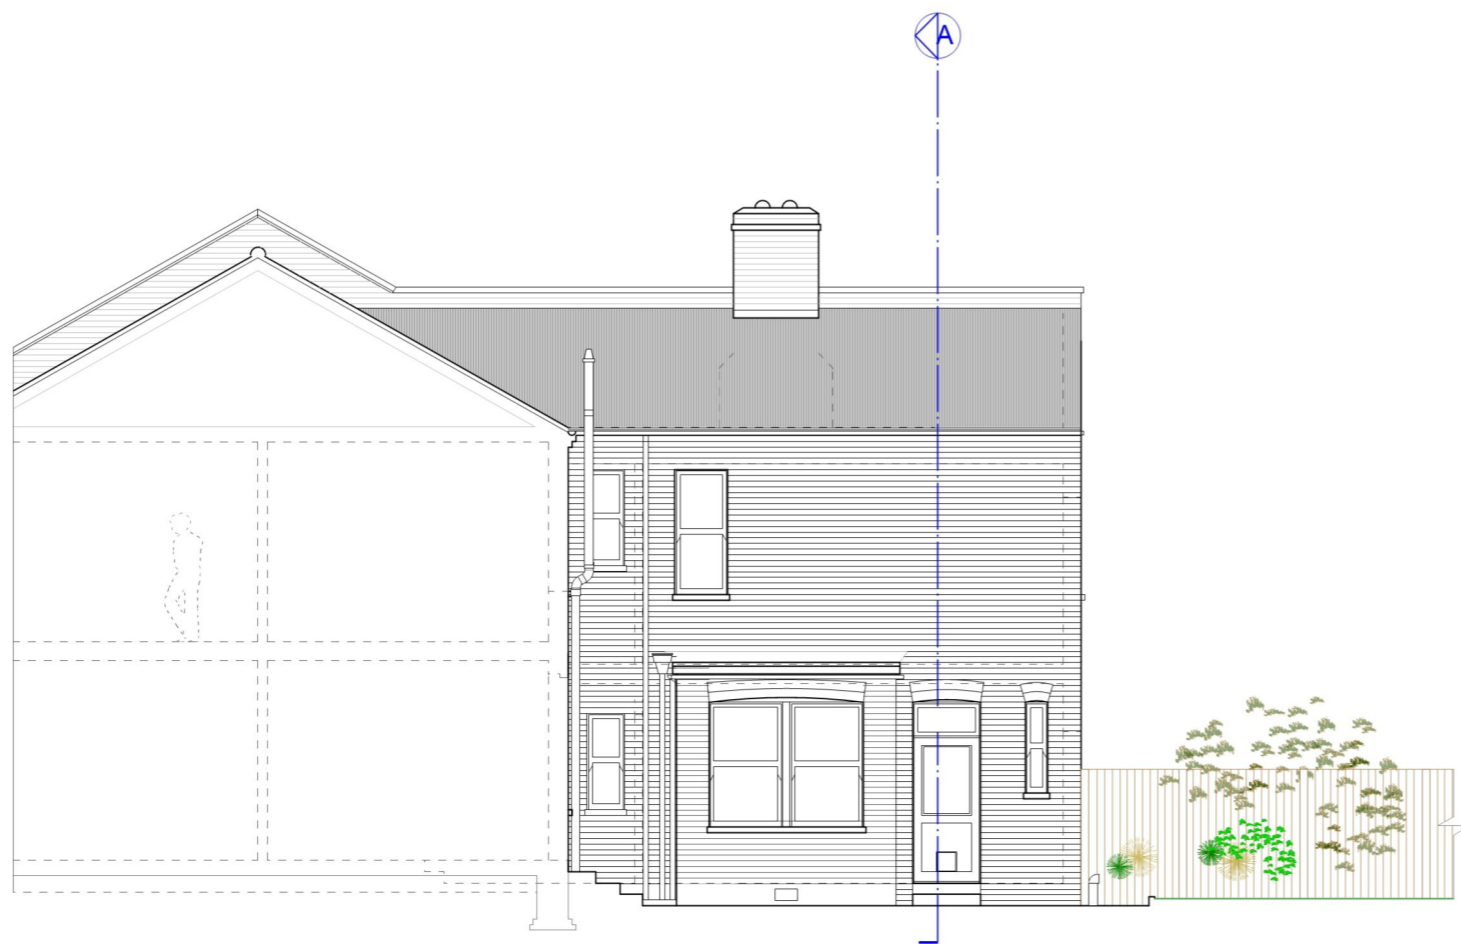


KEY

-  DENOTES WALL / STRUCTURE DEMOLISHED
-  DENOTES EXISTING WALL / STRUCTURE
-  DENOTES NEW WALL / STRUCTURE



SECTION B-B
Scale 1:100



SIDE ELEVATION
Scale 1:100



SECTION A-A
Scale 1:100



SIDE ELEVATION



Job No.	Dwg No.	Rev
RB1030	03	B

Contractors must check all dimensions from site. This drawing is copyright © 2023

Drawing	Date
SECTION A-A, SIDE AND REAR ELEVATIONS AS EXISTING	October 2023
Scale	
1:100 (A3)	